


NOTES
ALL DIMENSIONS TO BE CHECKED ON SITE
NO DIMENSIONS TO BE SCALED FROM THE DRAWING
THIS DRAWING IS TO BE READ IN CONJUNCTION WITH
RELEVANT CONSULTANT DRAWINGS

Unit Types
One Bed
Three Bed
Two Bed

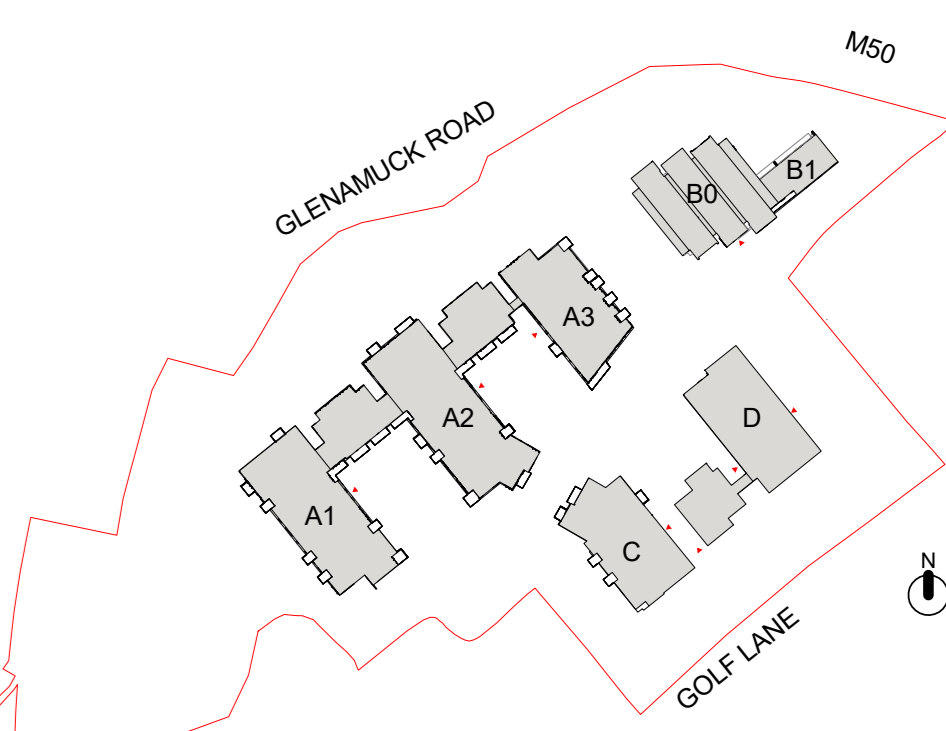

PL_P1021	ISSUED FOR PLANNING	
REV 01	ISSUED FOR THE DMS	
REV 02	REDESIGN	
REV 03		

PLANNING

Henry J Lyons

Architecture + Interiors
henryjlyons.com
+353 1 888 3333
info@henryjlyons.com

51-54 Pearse Street
Dublin D02 X468

BOWBECK DAC
PROJECT
GOLF LANE

DATE: 25/02/20
SCALE: As indicated @A0
DRAWN: L.M.D., J.F.
CHECKED: GS

DRAWING

Level 11 - Plan

PL_P1021

ISSUED FOR PLANNING

P2

Proposed Level 11 Floorplan
1 : 200

