




Proposed Level 13 Floorplan
1 : 200

NOTE
ALL DIMENSIONS TO BE CHECKED ON SITE
NO DIMENSIONS TO BE SCALED FROM THIS DRAWING
THIS DRAWING IS TO BE USED IN CONJUNCTION WITH
RELEVANT CONSULTANT DRAWINGS

- Unit Types
- One Bed
 - Two Bed

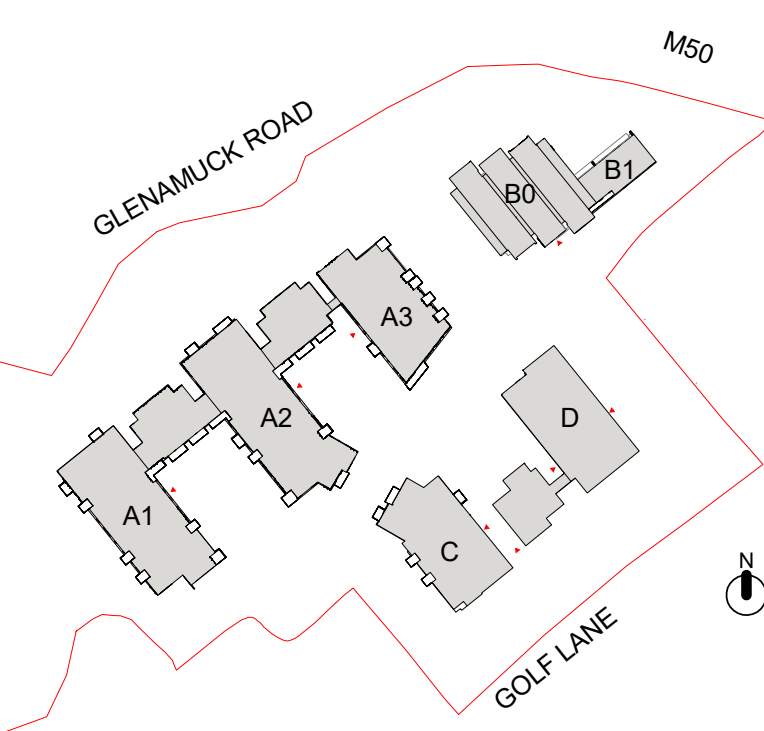

PL_P1023	ISSUED FOR PLANNING	
PL_P1023	ISSUED FOR THE CITY	
REV DATE	DESCRIPTION	CHK'D BY

PLANNING

Henry J Lyons
Architecture + Interiors
henryjlyons.com
+353 1 888 3333
info@henryjlyons.com

51-54 Pearse Street
Dublin D02 X466

BOWBECK DAC
(Bore Project Address)
PROJECT
GOLF LANE

DATE 25/02/20
SCALE As indicated @A0
DRAWN LMC, JF
CHECKED GS

DRAWING

Level 13 _ Plan

HL JOB No. 90 - 050292	DRAWING NUMBER PL_P1023	REVISION P2
DRAWING TITLE ISSUED FOR PLANNING		
COPYRIGHT		