


NOTES
ALL DIMENSIONS TO BE CHECKED ON SITE
NO DIMENSIONS TO BE SCALED FROM THE DRAWING
THIS DRAWING IS TO BE READ IN CONJUNCTION WITH
RELEVANT CONSULTANT DRAWINGS

Unit Types
One Bed
Two Bed

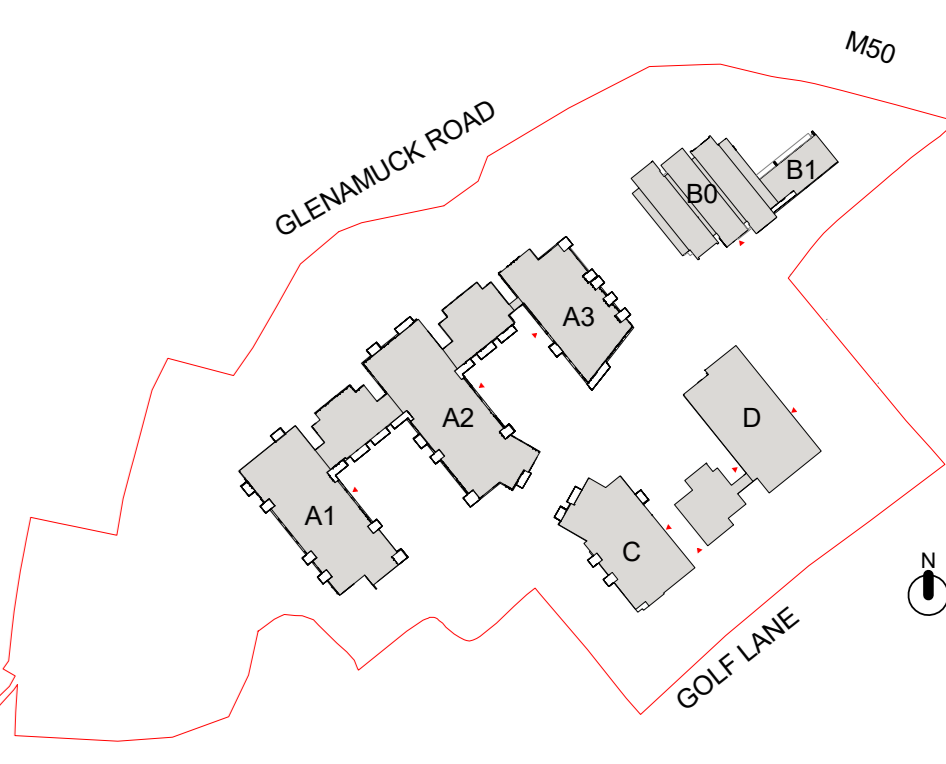

P2	25/02/20	ISSUED FOR PLANNING
P1	25/02/20	ISSUED FOR THE DMS
REV	DATE	DESCRIPTION
		CHANGED

PLANNING

Henry J Lyons

Architecture + Interiors
henryjlyons.com
+353 1 888 3333
info@henryjlyons.com

51-54 Pearse Street
Dublin D02 X468

BOWBECK DAC
PROJECT
GOLF LANE

DATE: 25/02/20
SCALE: As indicated @ A0
DRAWN: LMD, JAF
CHECKED: GS

DRAWING

Level 15 - Plan

PL_P1025

ISSUED FOR PLANNING
P2

Proposed Level 15 Floorplan
1 : 200