


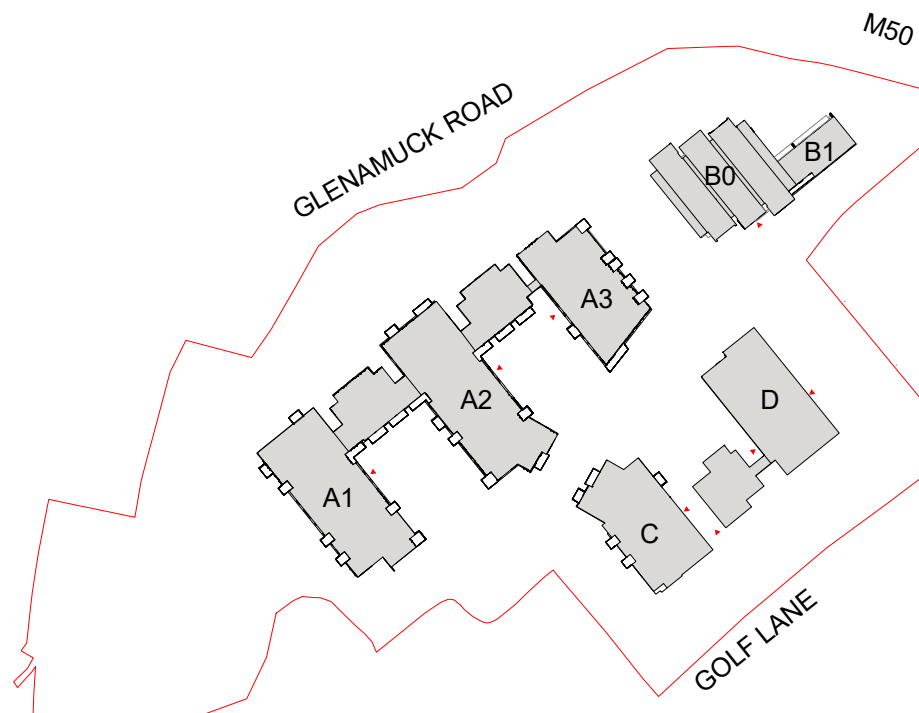

NOTE
ALL DIMENSIONS TO BE CHECKED ON SITE
NO DIMENSIONS TO BE SCALED FROM THIS DRAWING
THIS DRAWING IS TO BE USED IN CONJUNCTION WITH
RELEVANT CONSULTANT DRAWINGS

- Unit Types
- Duplex
 - Tenant Amenity



PL_P1031	ISSUED FOR PLANNING	
PL_P1031	ISSUED FOR THE CITY	
REV DATE	DESCRIPTION	CHK'D BY

PLANNING

Henry J Lyons

Architecture + Interiors
henryjlyons.com
+353 1 888 3333
info@henryjlyons.com

51-54 Pearse Street
Dublin D02 X466

BOWBECK DAC
(Bore Project Address)
PROJECT
GOLF LANE

DATE 25/02/20
SCALE As indicated @A0
DRAWN LMC, JF
CHECKED GS

DRAWING
Level 21 _ Plan

HL Job No. 90 - 050292
DRAWING NUMBER PL_P1031
DRAWING DATE 25/02/20
ISSUED FOR PLANNING
REVISION P2
COPYRIGHT

PL_P1031

Proposed Level 21 Floorplan
1 : 200