




2 Block A1 Proposed Elevation 01
1 : 200



3 Block A1 Proposed Elevation 02
1 : 200

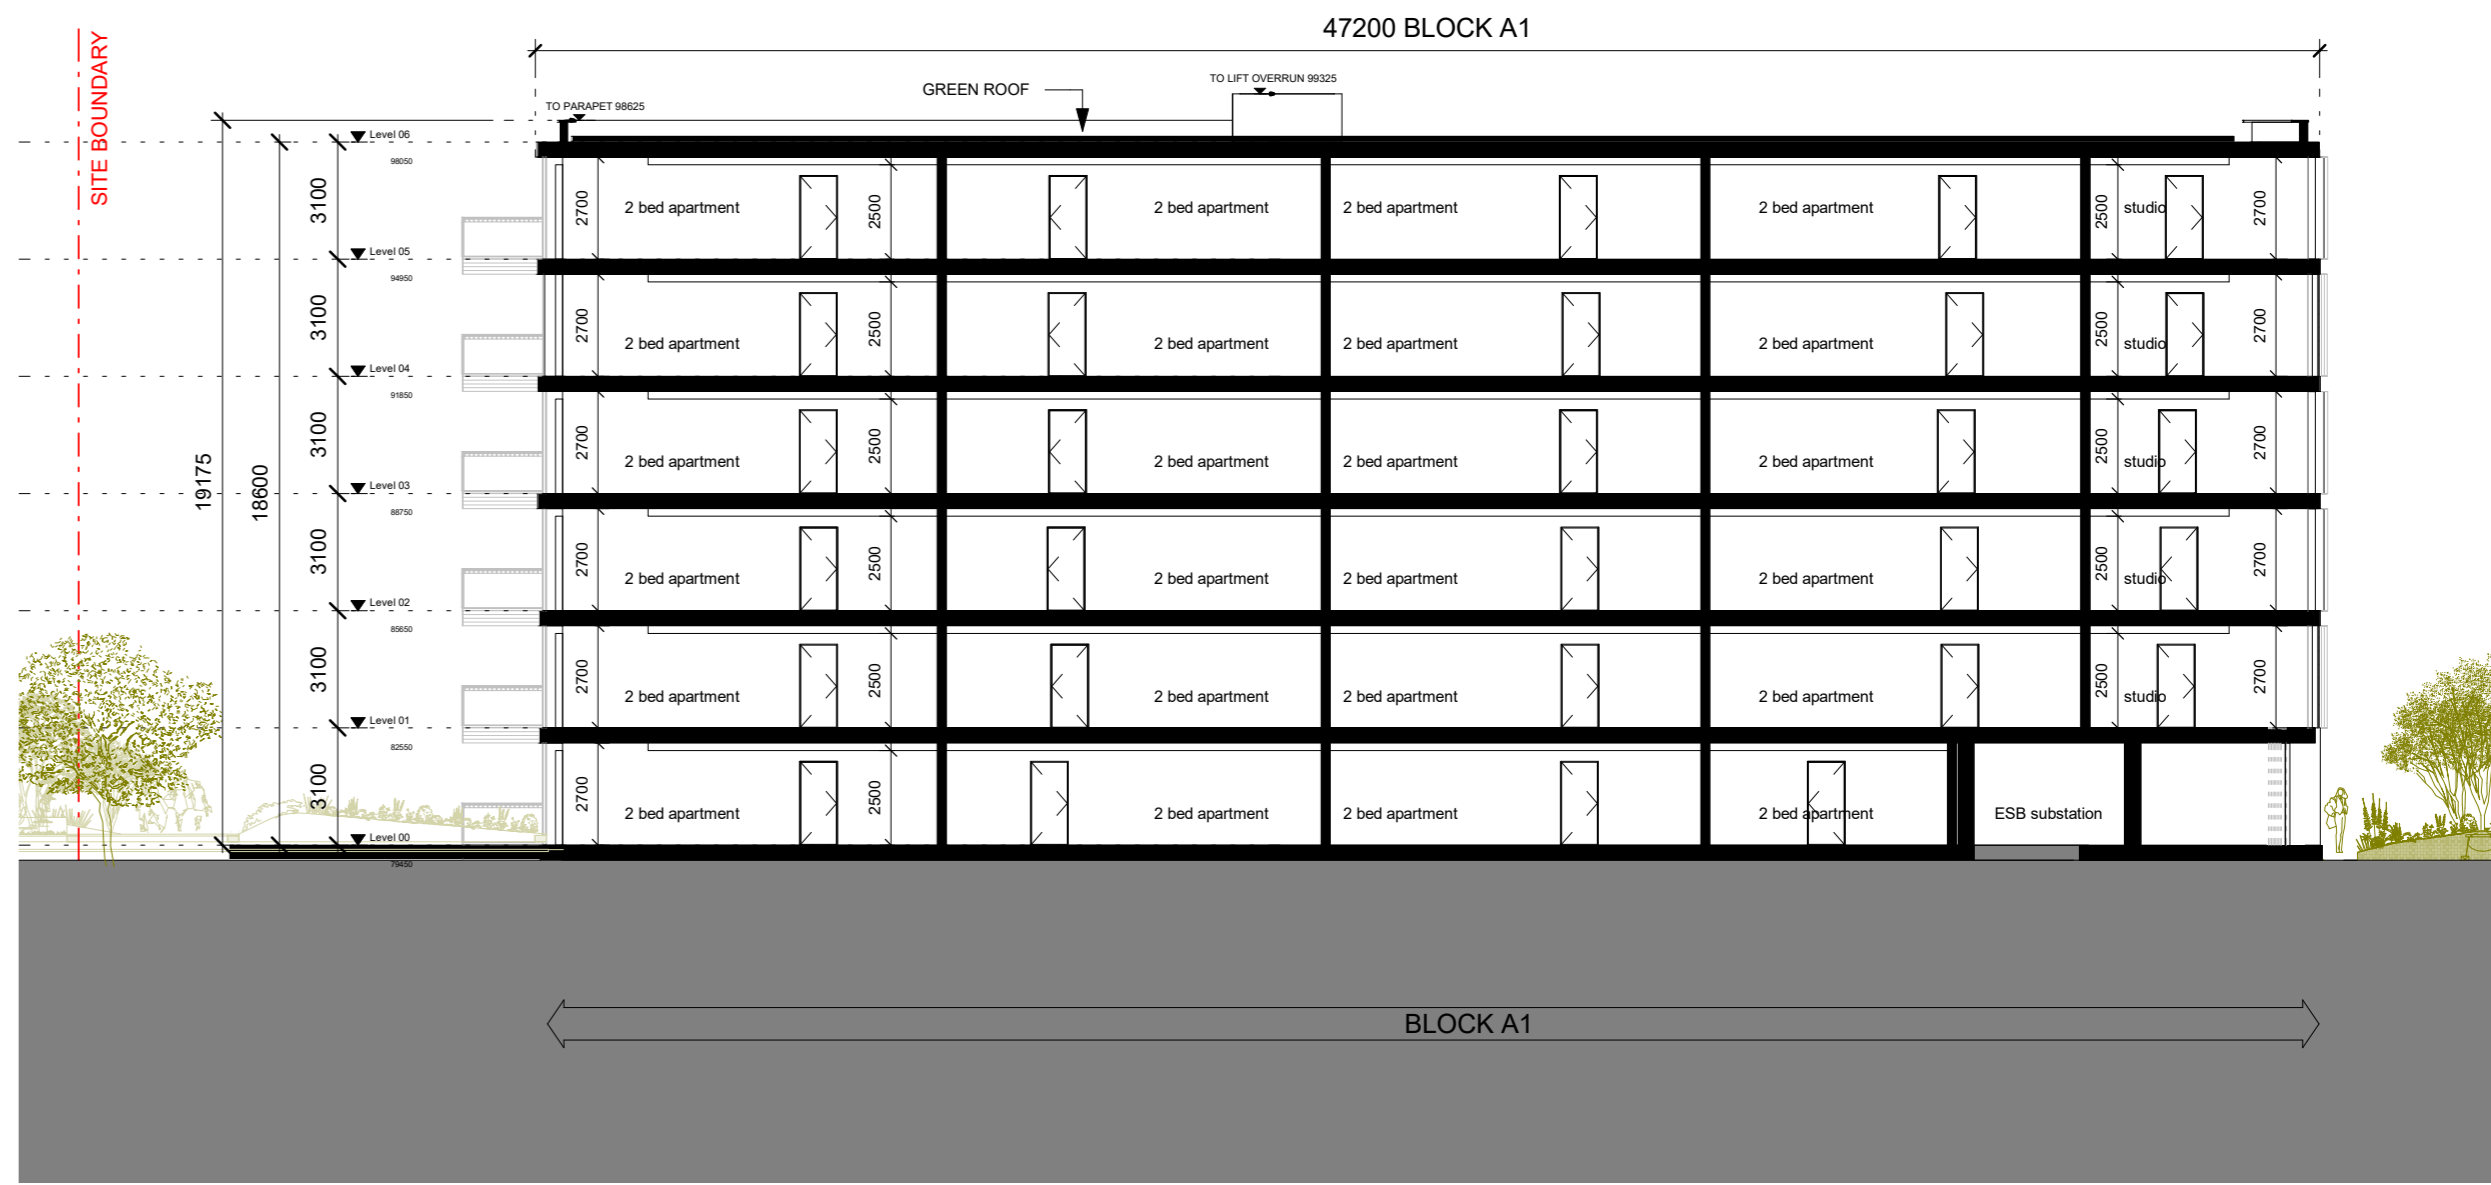

5 Block A1 Proposed Section 01
1 : 200




1 Block A1 Proposed Elevation 03
1 : 200



4 Block A1 Proposed Elevation 04
1 : 200



6 Block A1 Proposed Section 02
1 : 200

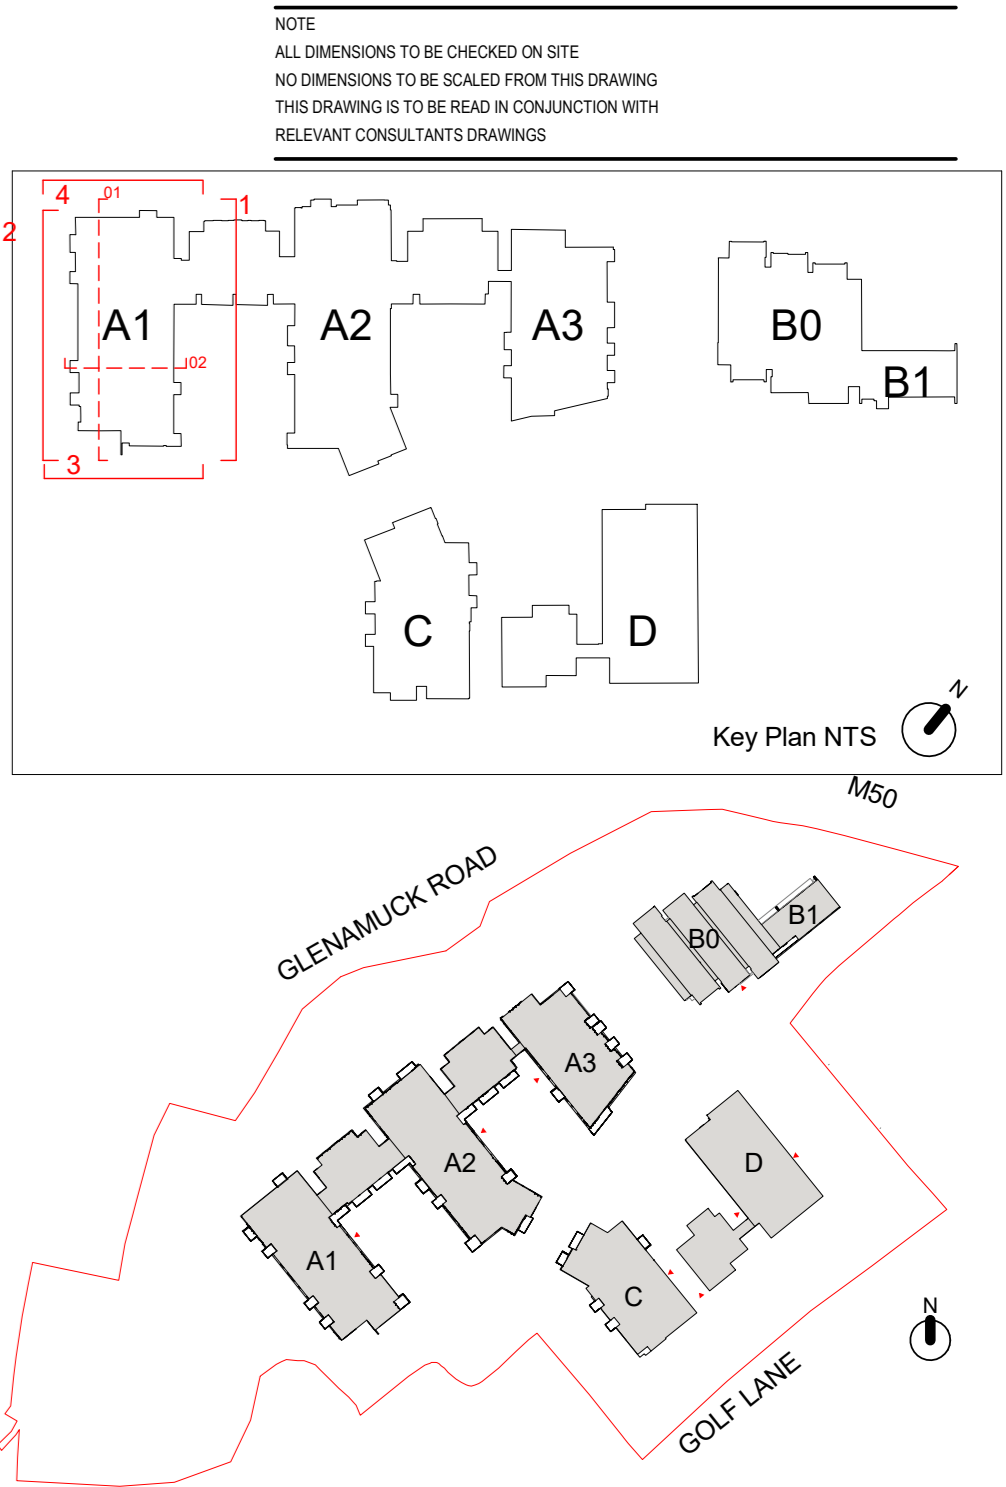

Material Legend

- 01. Modular Window System
- 02. Matte Ribbed Concrete / Matte Ribbed Render
- 03. Glazed Terracotta / Coated Render Cladding Panel
- 04. Horizontal Emphasis Polished Concrete / Polished Render Cladding Panel
- 05. Aluminium Louvre System
- 06. Polished Concrete / Polished Render Cladding Panel
- 07. Glass Balustrade with Aluminum Fascia
- 08. Aluminium Cladding System Type 1
- 09. Curtain Walling System
- 10. Aluminium Cladding System Type 2
- 11. Insulated Render System
- 12. Opal Translucent Glazing
- 13. Opal Glass privacy screens to select balconies

PL_P2500	ISSUED FOR PLANNING	25/02/20	25/02/20
REV	DATE	DESCRIPTION	CHK'D BY
1	25/02/20	ISSUED FOR PLANNING	CHK'D BY
PLANNING			

Henry J Lyons

Architecture + Interiors
henryjlyons.com
+353 1 888 3333
hjl@henryjlyons.com
51-54 Pearse Street
Dublin D02 X466

BOWBECK DAC

(Enter Project Address)

PROJECT

GOLF LANE

DATE	25/02/20
SCALE	As indicated @A0
DRAWN	LMD, JLF
CHECKED	GS

DRAWING

Proposed Block A1 Elevations

HL JOB No.	DRAWING NUMBER
90 - 050292	PL_P2500
DRAWING DATE	REVISION
ISSUED FOR PLANNING	P2

COPYRIGHTS