




1 Block C Proposed Elevation 01
1 : 200



2 Block C Proposed Elevation 02
1 : 200

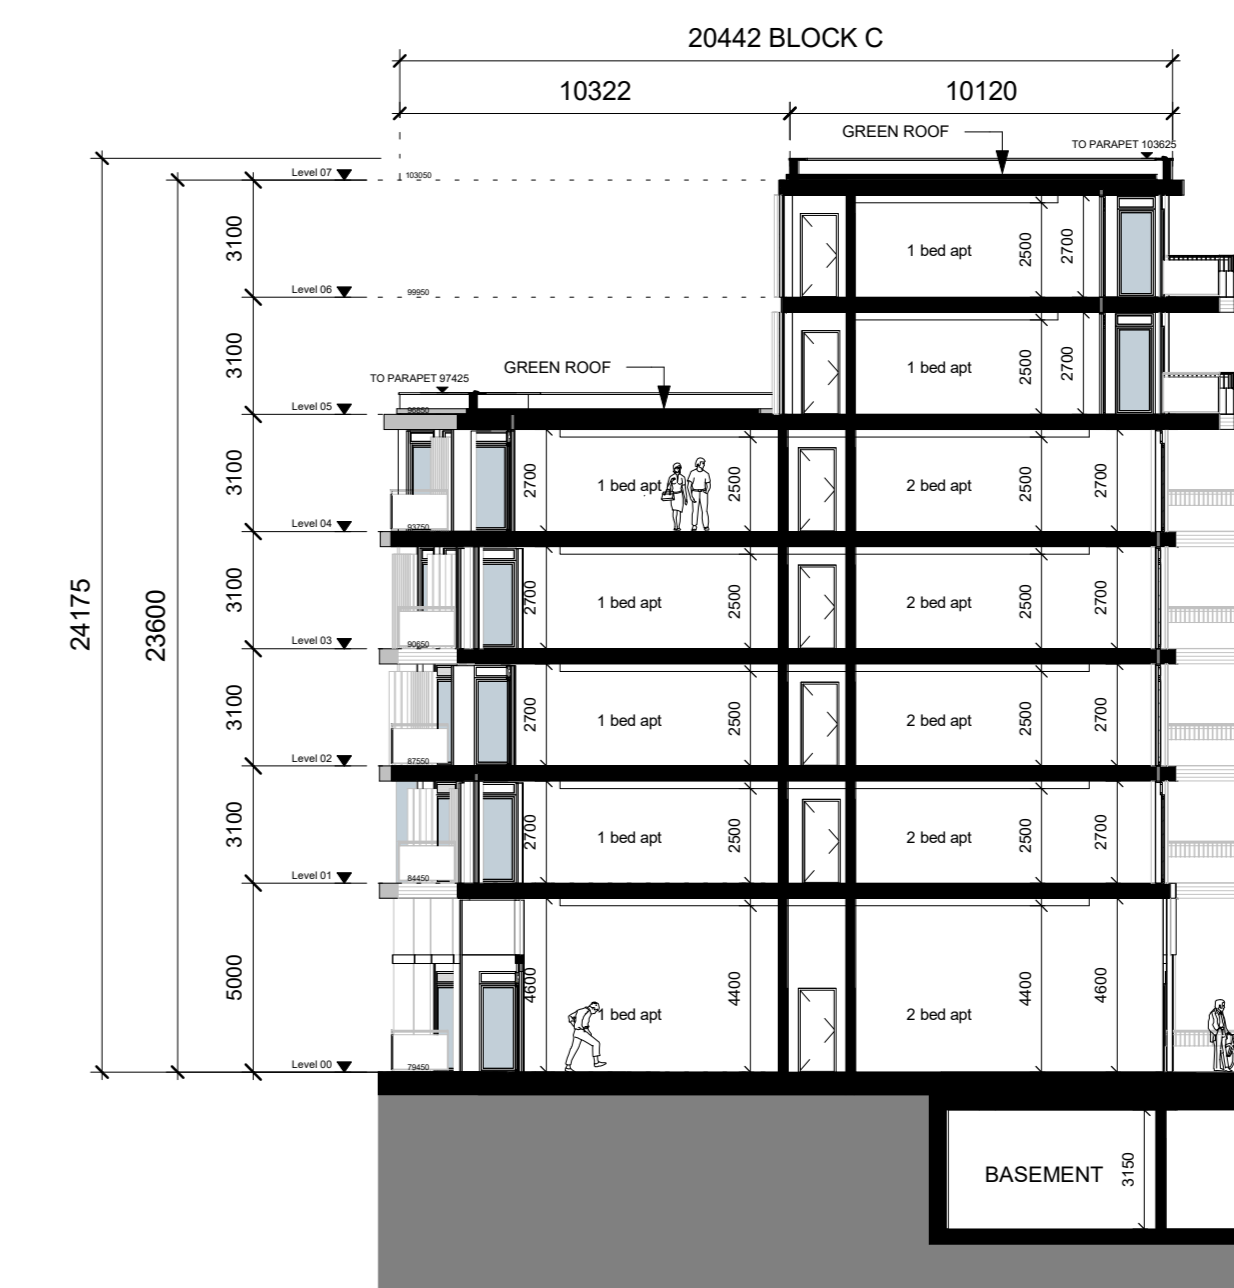

5 Block C Proposed Section 01
1 : 200





3 Block C Proposed Elevation 03
1 : 200



4 Block C Proposed Elevation 04
1 : 200



6 Block C Proposed Section 02
1 : 200

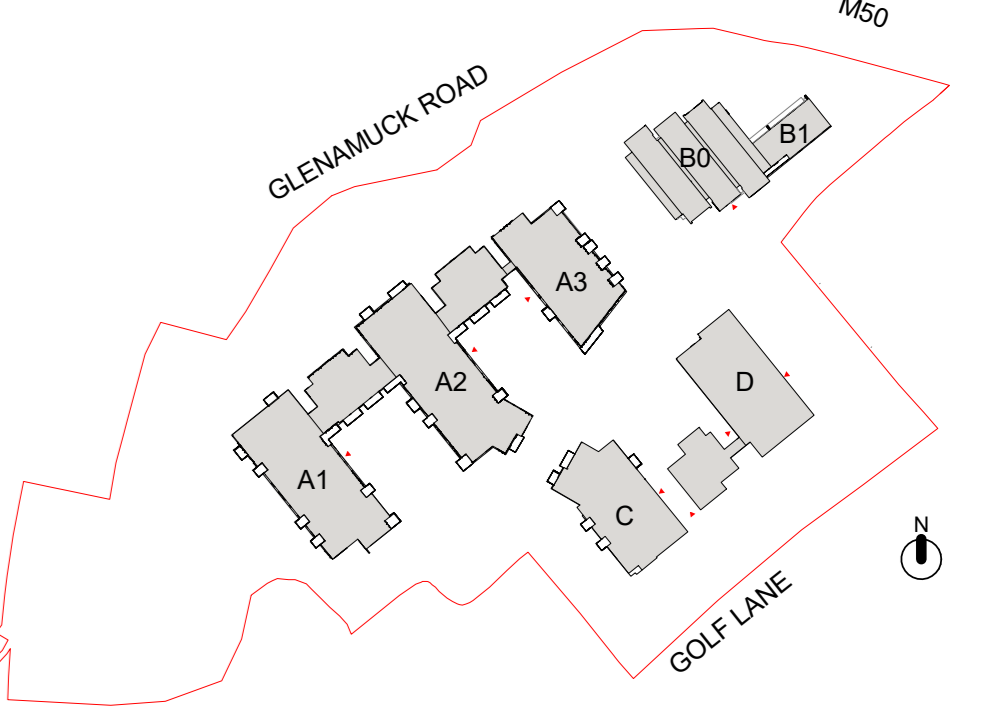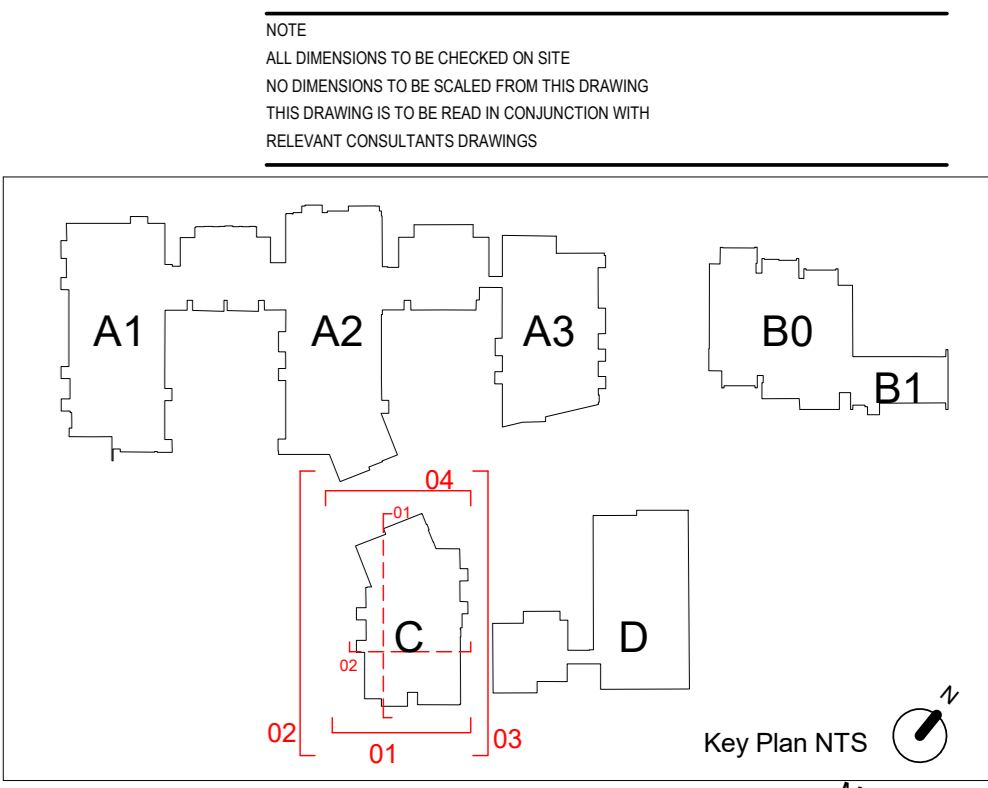

Material Legend

- 01. Modular Window System
- 02. Matte Ribbed Concrete / Matte Ribbed Render Cladding Panel
- 03. Glazed Terracotta / Coated Render Cladding Panel
- 04. Horizontal Emphasis Polished Concrete / Polished Render Cladding Panel
- 05. Aluminium Louvre System
- 06. Polished Concrete / Polished Render Cladding Panel
- 07. Glass Balustrade with Aluminum Fascia
- 08. Aluminium Cladding System Type 1
- 09. Curtain Walling System
- 10. Aluminium Cladding System Type 2
- 11. Insulated Render System
- 12. Opal Translucent Glazing
- 13. Opal Glass privacy screens to select balconies

REV	DATE	DESCRIPTION	BY	CHKD
P2	25/02/20	ISSUED FOR PLANNING		
P1	25/02/20	ISSUED FOR PERMITS		

Henry J Lyons

Architecture + Interiors | 303 1 888 3333 | 51-54 Pease Street
 henryjlyons.com | info@henryjlyons.com | Dublin D02 X466

Client: BOWBECK DAC
 (New Project Address)
 PROJECT: GOLF LANE

DATE: 25/02/20
 SCALE: As indicated @A0
 DRAWN: LHO, JF
 CHECKED: GS

DRAWING

Proposed Block C Elevations

FILE NO: 90-190292 | DRAWING NUMBER: PL_P2504

DRAWING DATE: 25/02/20 | ISSUED FOR PLANNING | REVISION: P2

Copyright ©