


NOTES
ALL DIMENSIONS TO BE CHECKED ON SITE
NO DIMENSIONS TO BE SCALED FROM THIS DRAWING
THIS DRAWING IS TO BE READ IN CONJUNCTION WITH
RELEVANT CONSULTANT DRAWINGS

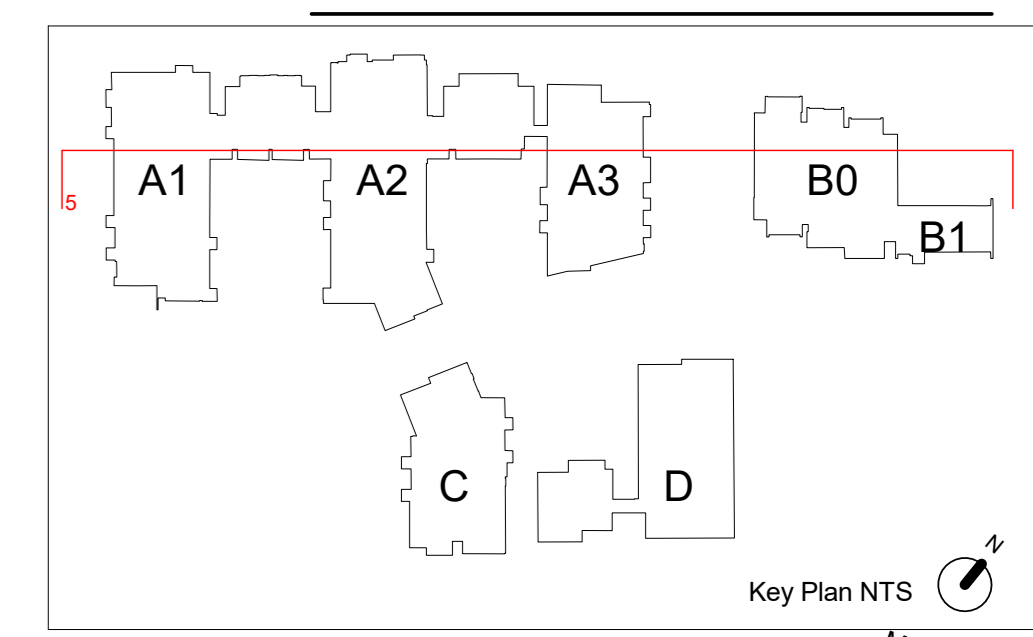

Material Legend

- 01. Modular Window System
- 02. Matte Ribbed Concrete / Matte Ribbed Render Cladding Panel
- 03. Glazed Terracotta / Coated Render Cladding Panel
- 04. Horizontal Emphasis Polished Concrete / Polished Render Cladding Panel
- 05. Aluminium Louvre System
- 06. Polished Concrete / Polished Render Cladding Panel
- 07. Glass Balustrade with Aluminum Fascia
- 08. Aluminium Cladding System Type 1
- 09. Curtain Walling System
- 10. Aluminium Cladding System Type 2
- 11. Insulated Render System
- 12. Opal Translucent Glazing
- 13. Opal Glass privacy screens to select balconies

1 Site Section 05
1 : 250

REV	DATE	DESCRIPTION	BY	CHECKED
P2	25/02/20	ISSUED FOR PLANNING		
P1	25/02/20	ISSUED FOR THE APP		

PLANNING

Henry J Lyons

Architecture + Interiors
henryjlyons.com
+353 1 888 3333
info@henryjlyons.com

51-54 Pearse Street
Dublin D02 XN46

Client: BOWBECK DAC
Project: GOLF LANE

Date: 25/02/20
Scale: As indicated @ A0
Drawn: LHO, JF
Checked: GS

Proposed Site Section 05

Rev: 02 No. 90-190292 Drawing Number: PL_P4002
Drawing Date: ISSUED FOR PLANNING Revision: P2