
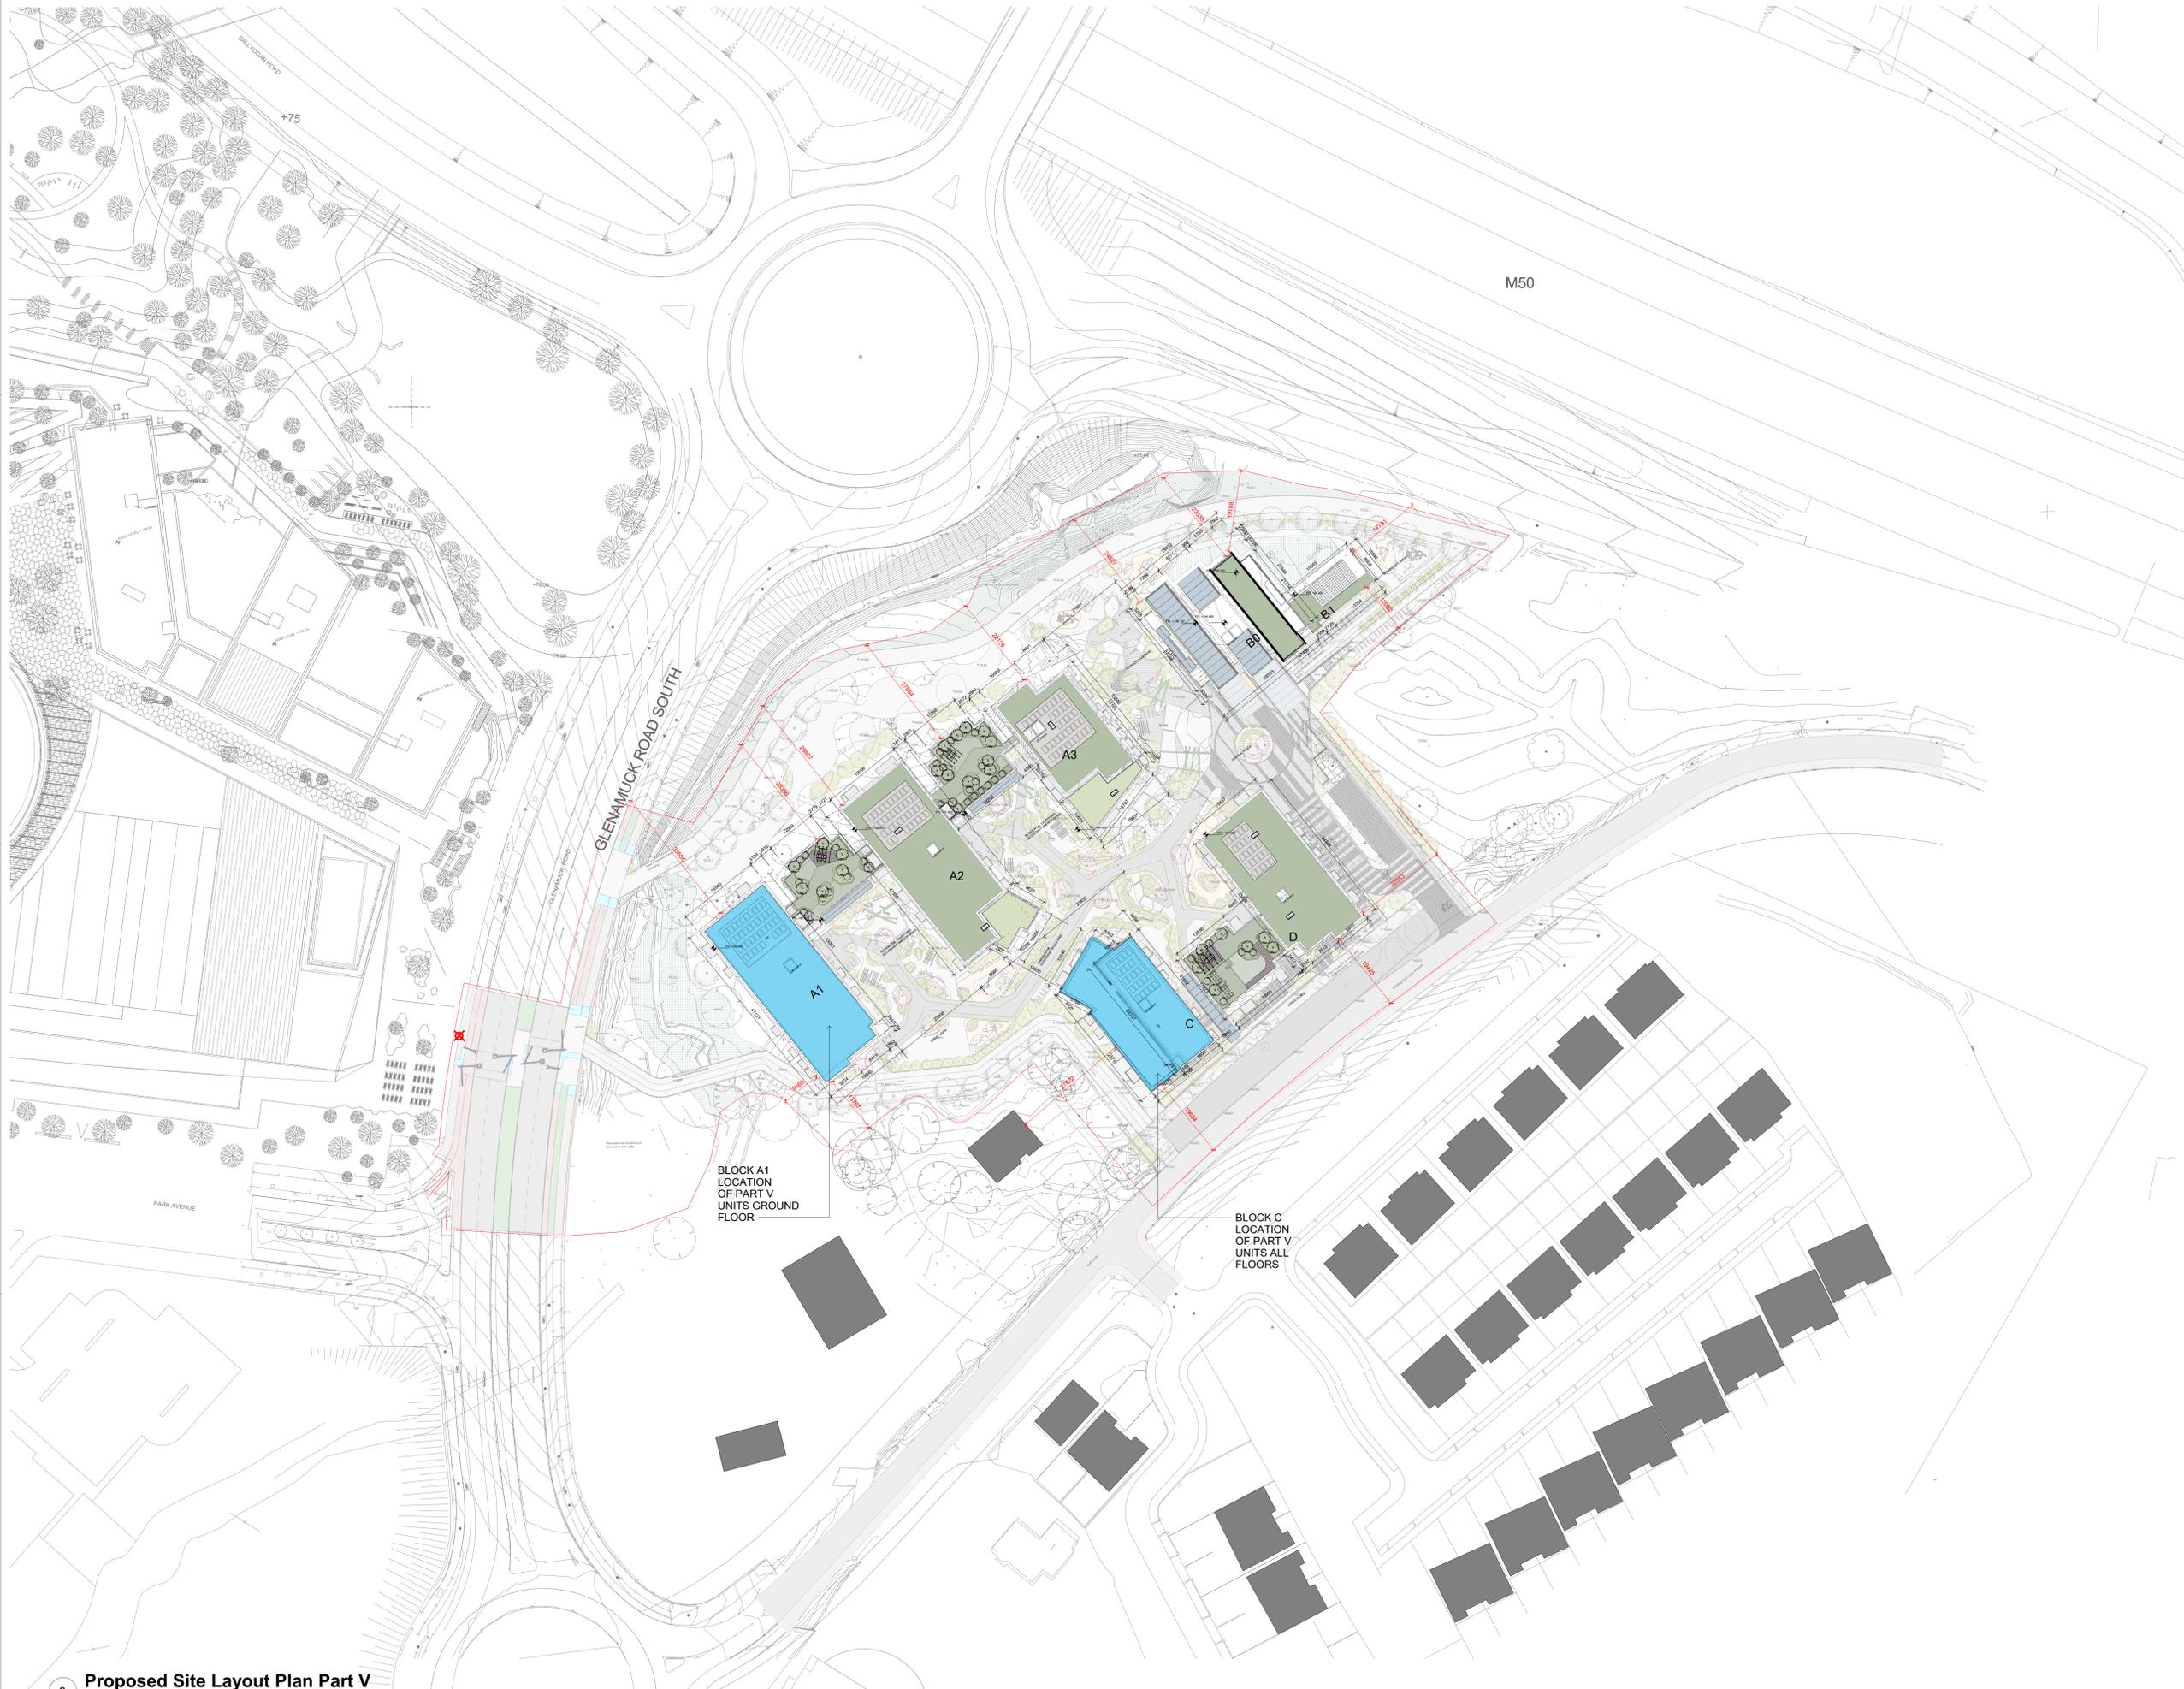
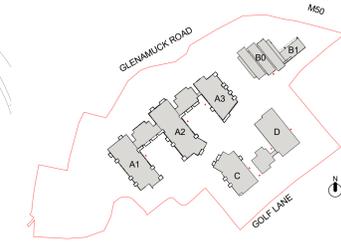


NOTES  
ALL DIMENSIONS TO BE CHECKED ON SITE  
NO DIMENSIONS TO BE SCALED FROM THE DRAWING  
THE DIMENSIONS TO BE READ IN CONJUNCTION WITH  
RELEVANT CONSULTANT DRAWINGS

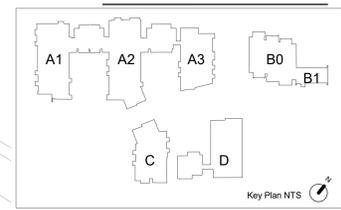

BLOCK A1  
LOCATION  
OF PART V  
UNITS GROUND  
FLOOR

BLOCK C  
LOCATION  
OF PART V  
UNITS ALL  
FLOORS

**LEGEND**

- SITE BOUNDARY SHOWN IN RED
- Part V Allocation

NO.	DATE	ISSUED FOR	DESCRIPTION
P2	25/02/20	ISSUED FOR PLANNING	
P1	25/02/20	ISSUED FOR THE DAC	
REV	DATE	DESCRIPTION	ISSUED FOR

**PLANNING**

**Henry J Lyons**

Architecture + Interiors | 303 1 888 3333 | 51-54 Pearse Street  
henryjlyons.com | info@henryjlyons.com | Dublin D02 X468

Client: **BOWBECK DAC**  
Project: **GOLF LANE**

DATE: 25/02/20  
SCALE: As indicated @ A0  
DRAWN: LMD, JLF  
CHECKED: GS

DRAWING: Part V Location Plan

PL\_P9000 | PL\_P9000 | P2