

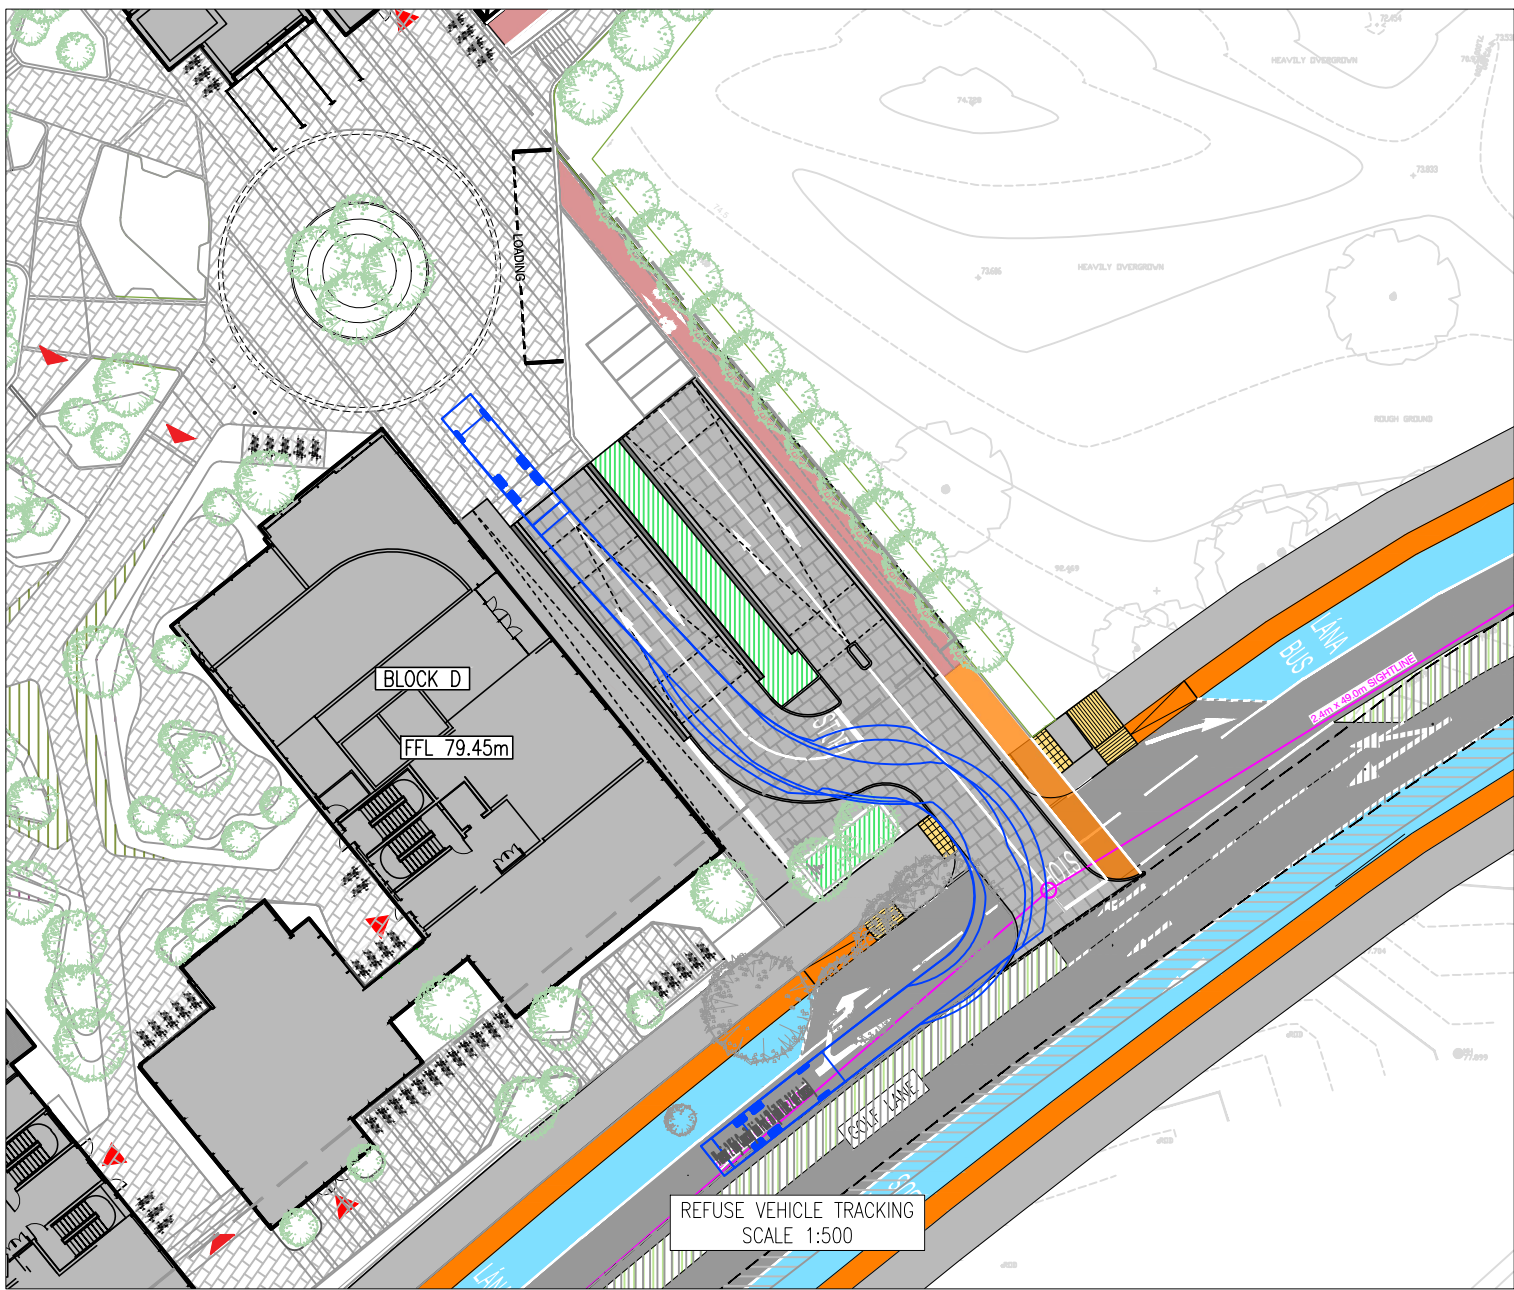
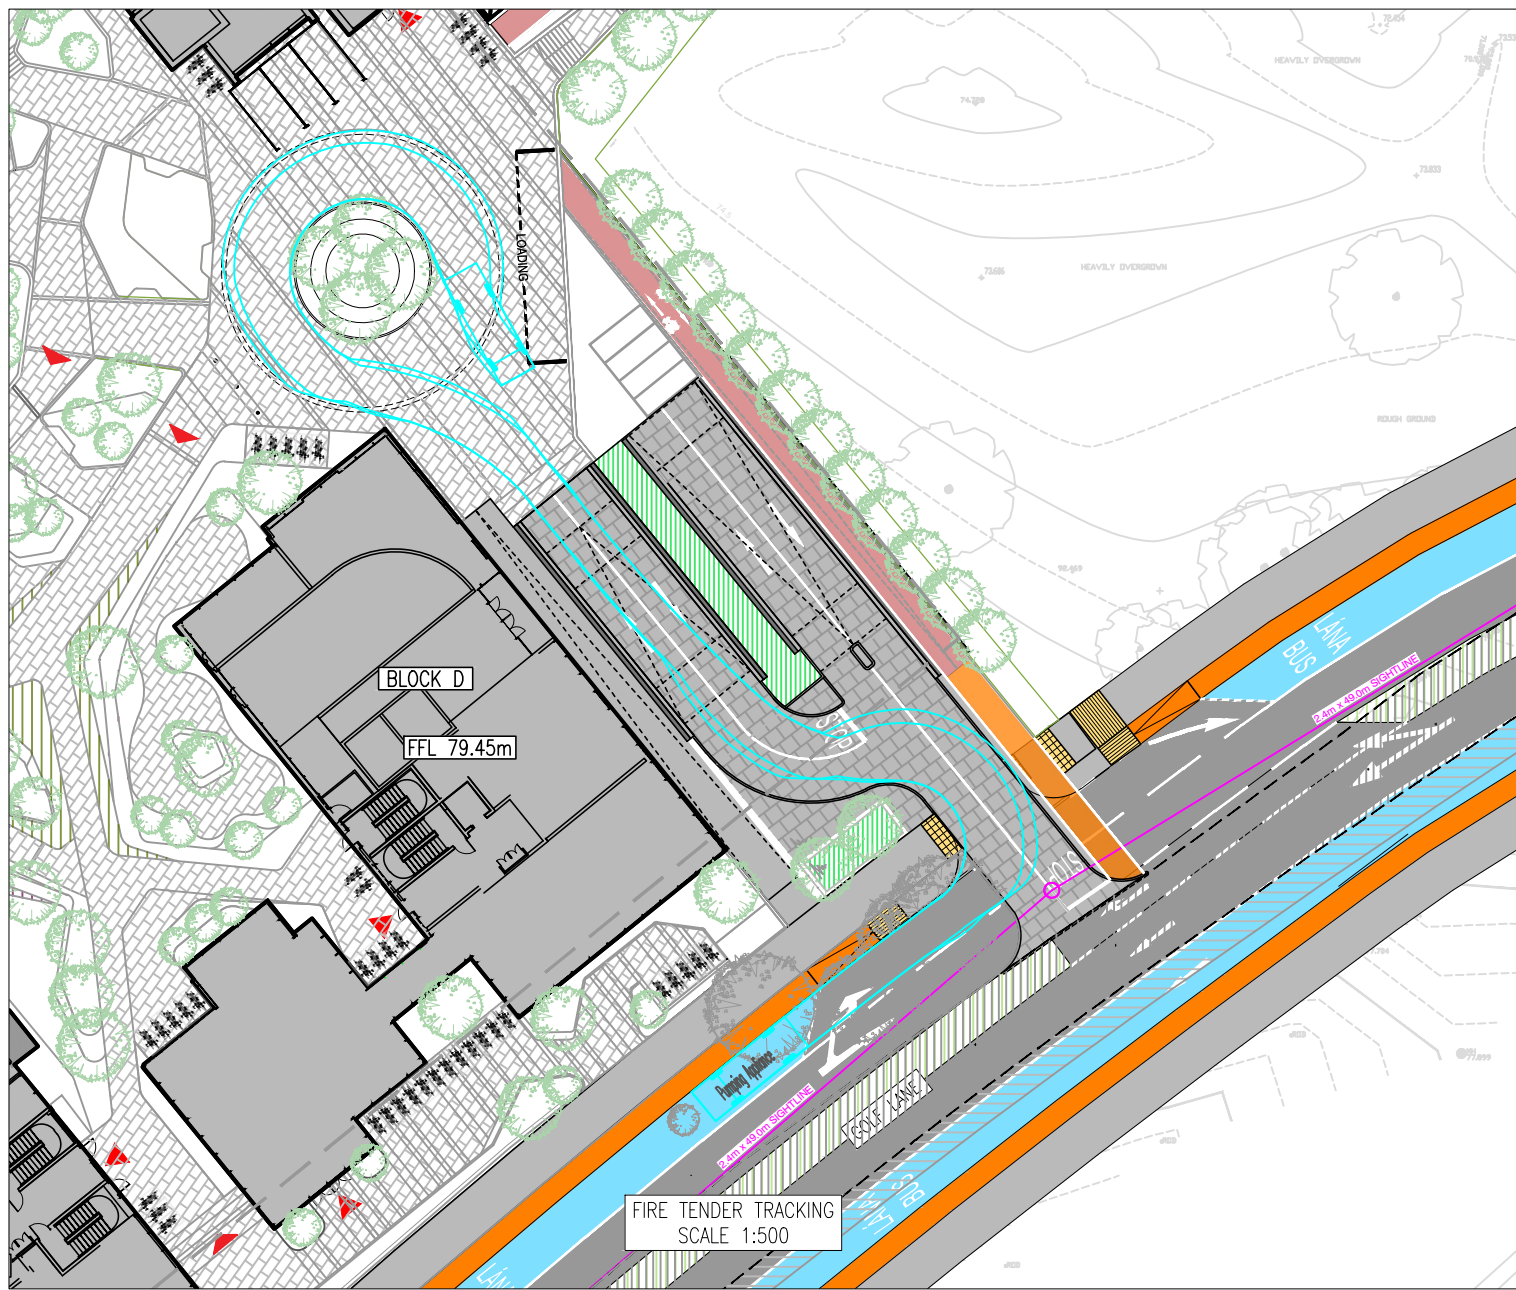


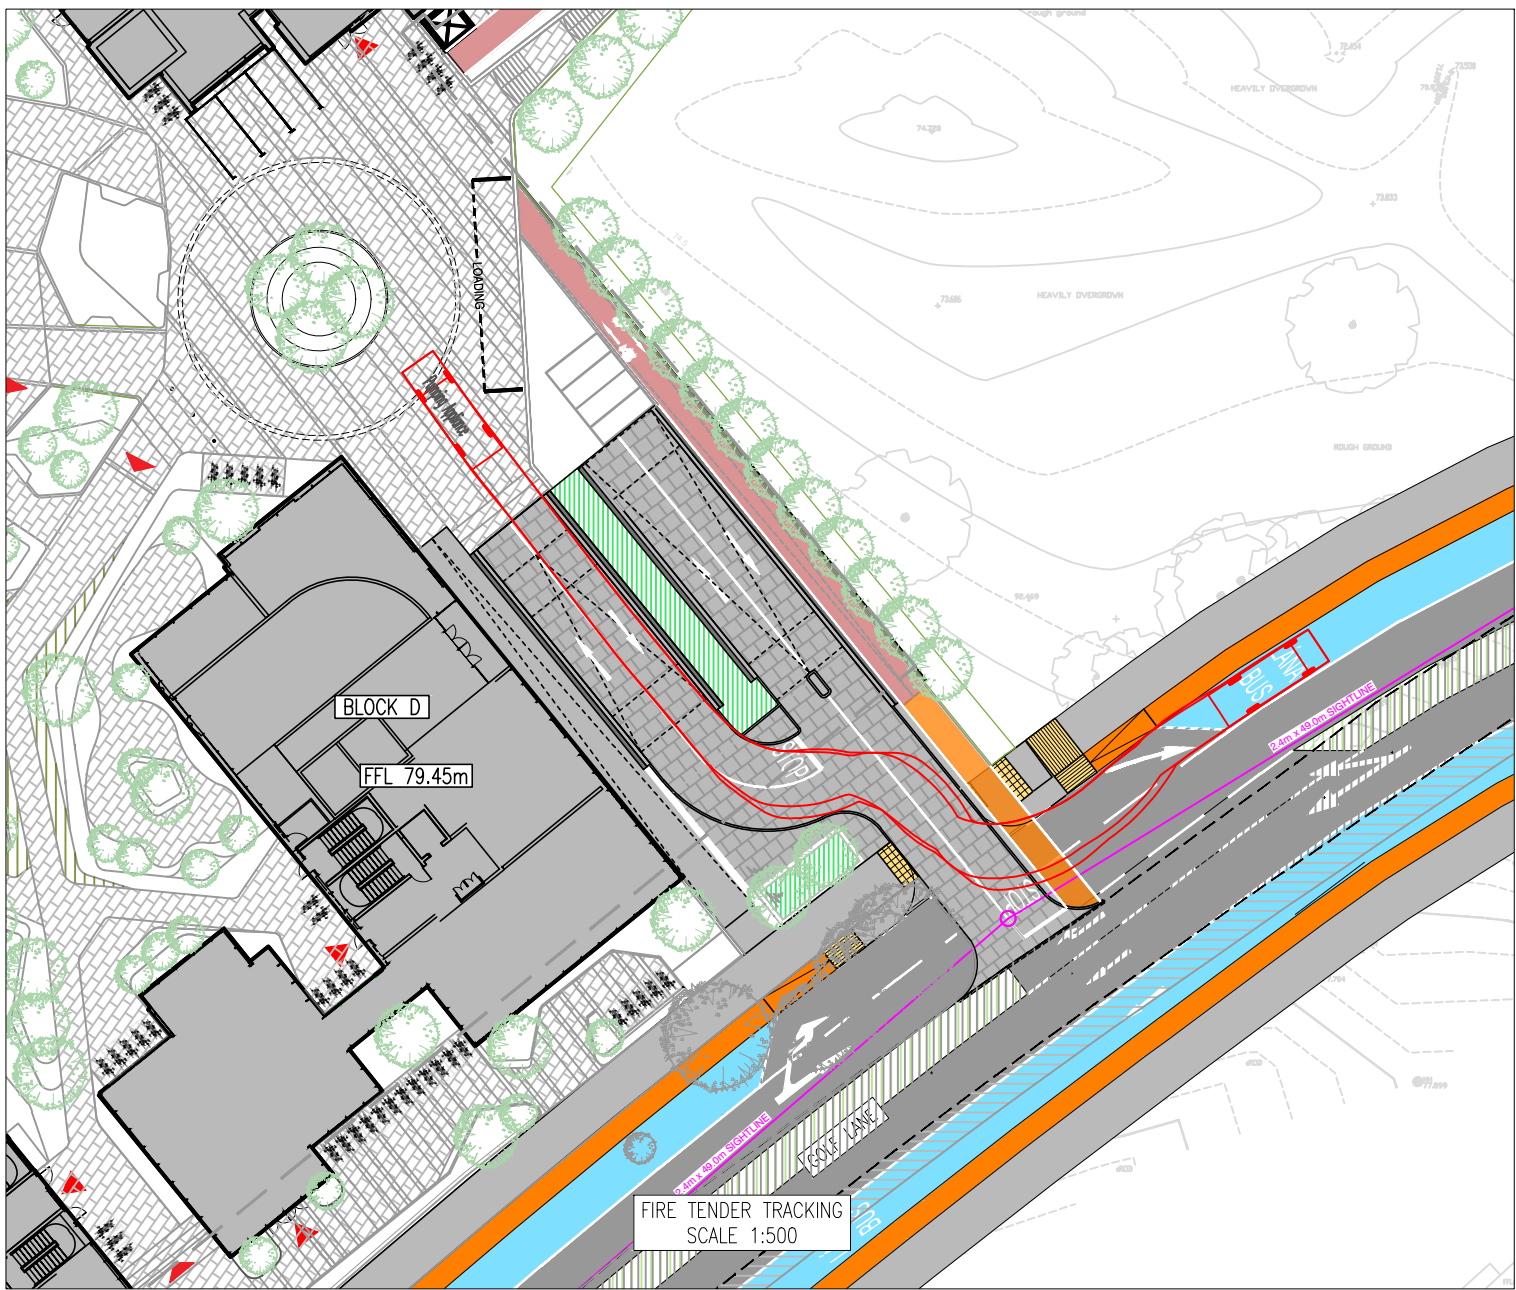


© COPYRIGHT OF THIS DRAWING IS RESERVED BY DBFL CONSULTING ENGINEERS. NO PART SHALL BE REPRODUCED OR TRANSMITTED WITHOUT THEIR WRITTEN PERMISSION.

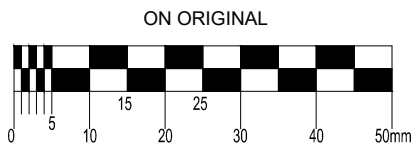


NOTES:

LEGEND

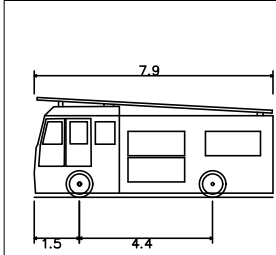

Pumping Appliance	7.900m
Overall Length	2.500m
Overall Width	2.500m
Overall Body Height	0.140m
Min Body Ground Clearance	2.500m
Track Width	4.00m
Lock-to-lock time	7.750m
Curb to Curb Turning Radius	

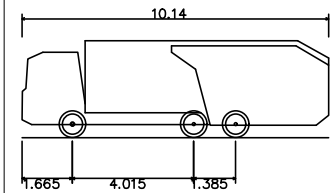

Phoenix 2 High Capacity Twin Pack 20 (with Elite)	10.140m
Overall Length	2.500m
Overall Width	2.500m
Overall Body Height	0.140m
Min Body Ground Clearance	2.500m
Track Width	4.00m
Lock-to-lock time	7.750m
Curb to Curb Turning Radius	

P02	09-12-20	PLANNING	BS	NJF
P01	06-11-20	PLANNING	BS	NJF
rev	date	description	by	chkd.

client approval	A - Approved
	B - Approved with comments
	C - Do not use

suitability	issue purpose
S2 - INFORMATION	PLANNING

DBFL Consulting Engineers
Civil, Structural & Transportation Engineering
www.dbfl.ie

DUBLIN OFFICE: Ormond House, Upper Ormond Quay, Dublin 7, D07 W704
PHONE +353 1 400 4000
CORK OFFICE: Phoenix House, Monahan Road, Cork, T12 H1XV
PHONE +353 (0) 21 2224538
WATERFORD OFFICE: Suite 8b The Arkum, Marlana Gate, Canalside, Waterford, X91 W028
PHONE +353 51 900 500

project ref.

RESIDENTIAL DEVELOPMENT AT
GLENAMUCK ROAD

drawing title

VEHICLE TRACKING

client

AXIS CONSTRUCTION

designed by	author	scale	sheet size
NJF	BS	1:500	A1
drawing no.	revision		
170063-2104	P02		