





1 Landscape Plan with boundary treatment proposed
scale 1:1000 @A1

Different options for boundary Treatment:


- Proposed Stone wall
- Proposed Stone wall with railing on top
- Proposed Timber Parapet on pedestrian bridge

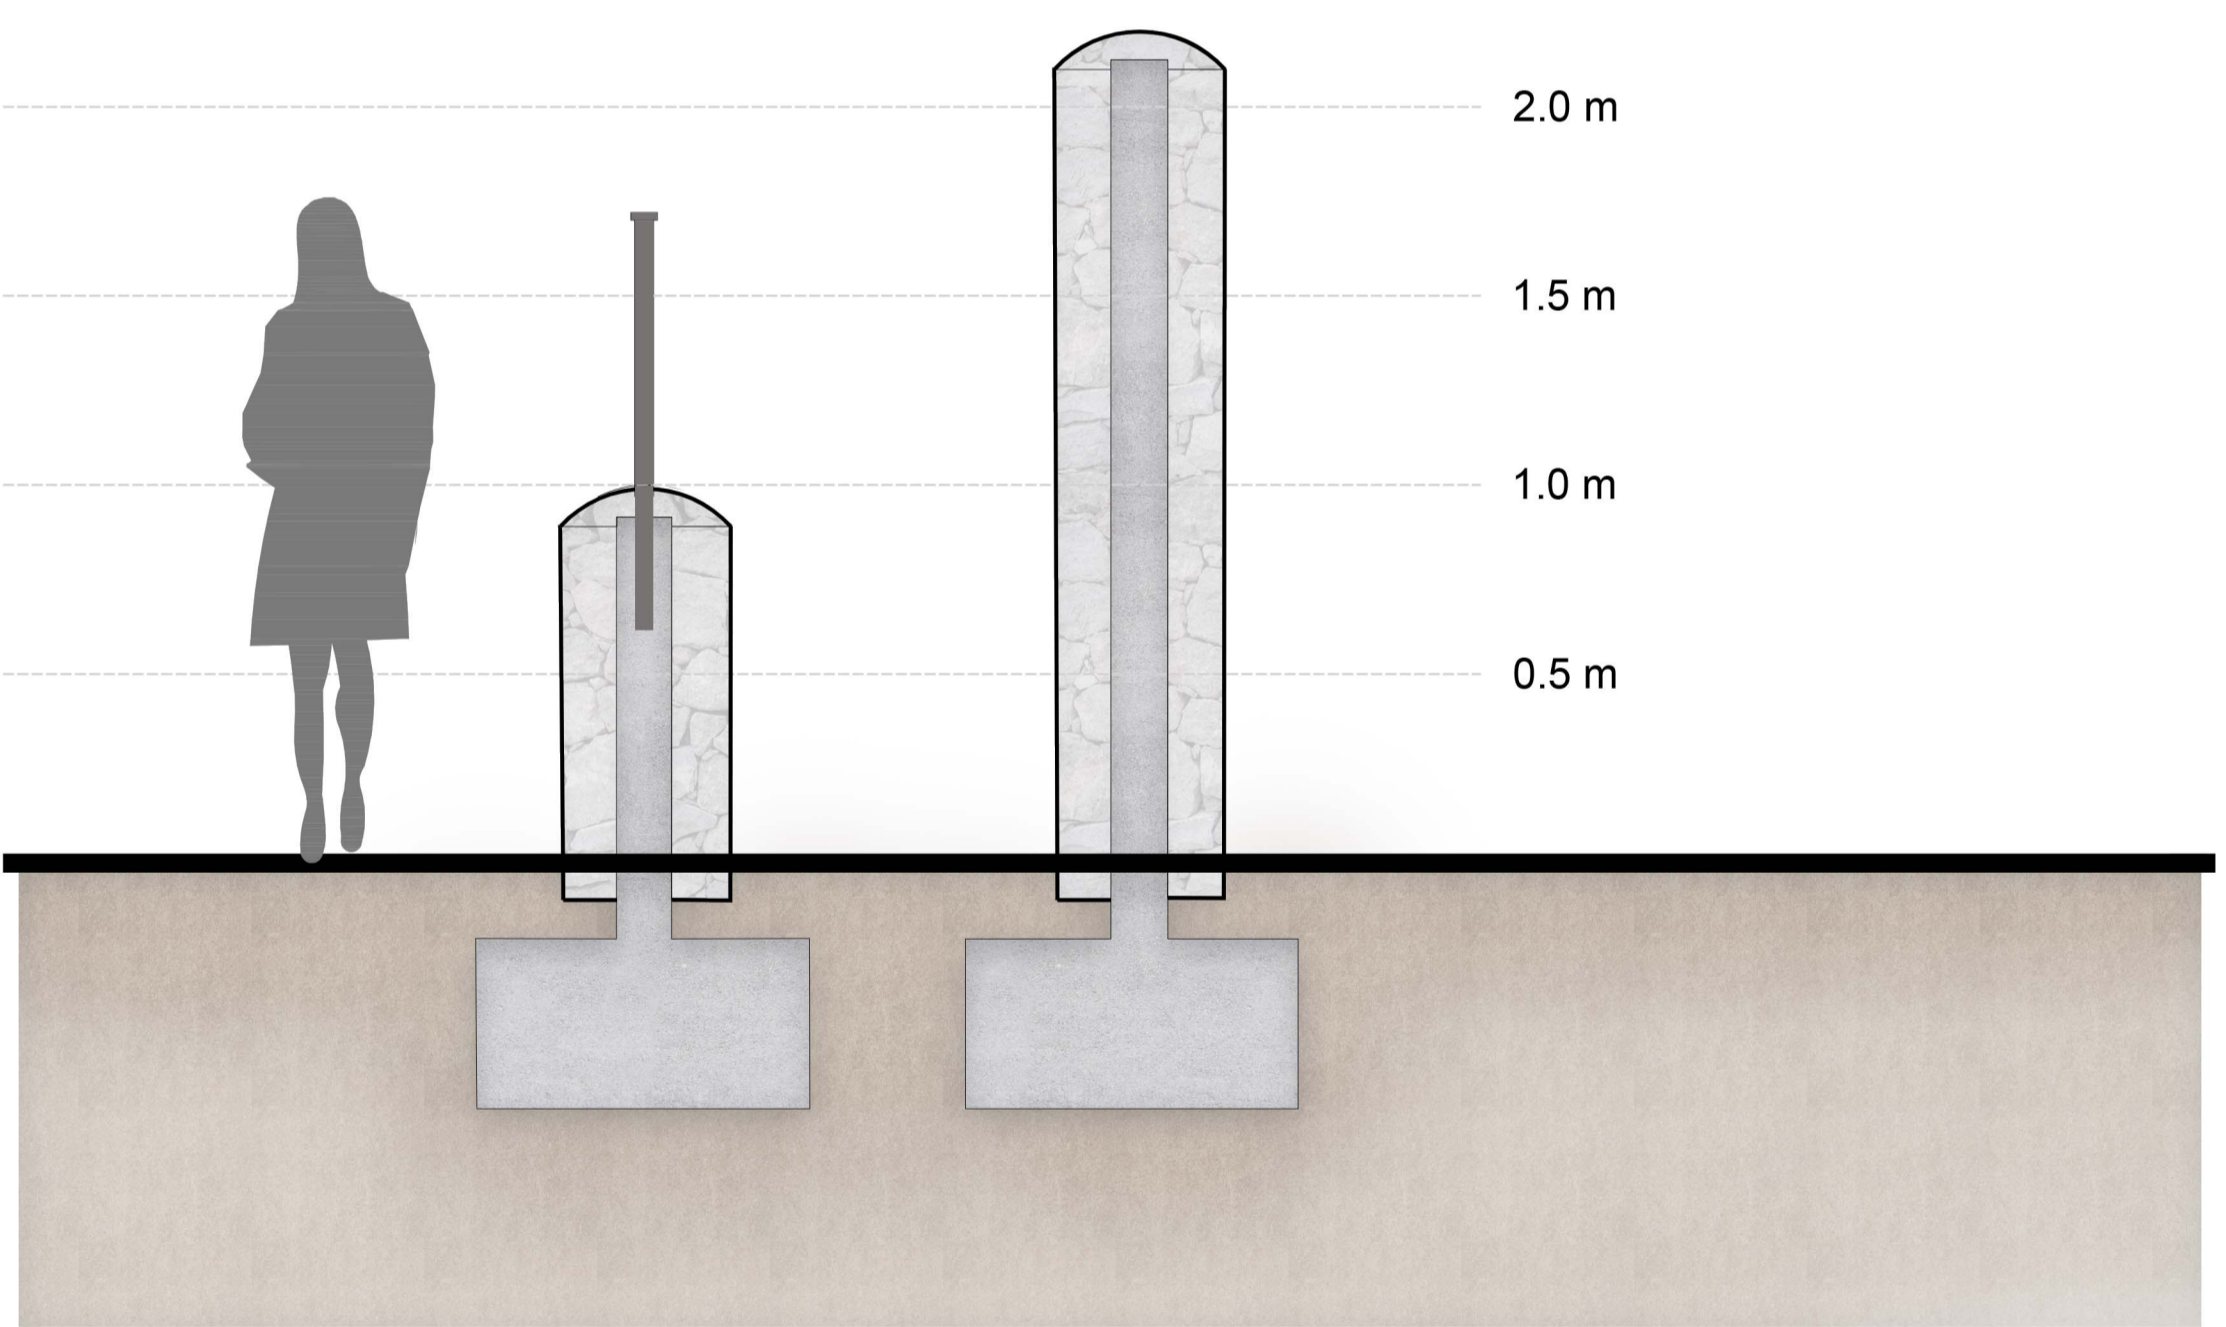

4 Proposed Stone walls- Sections
scale 1:20 @A1

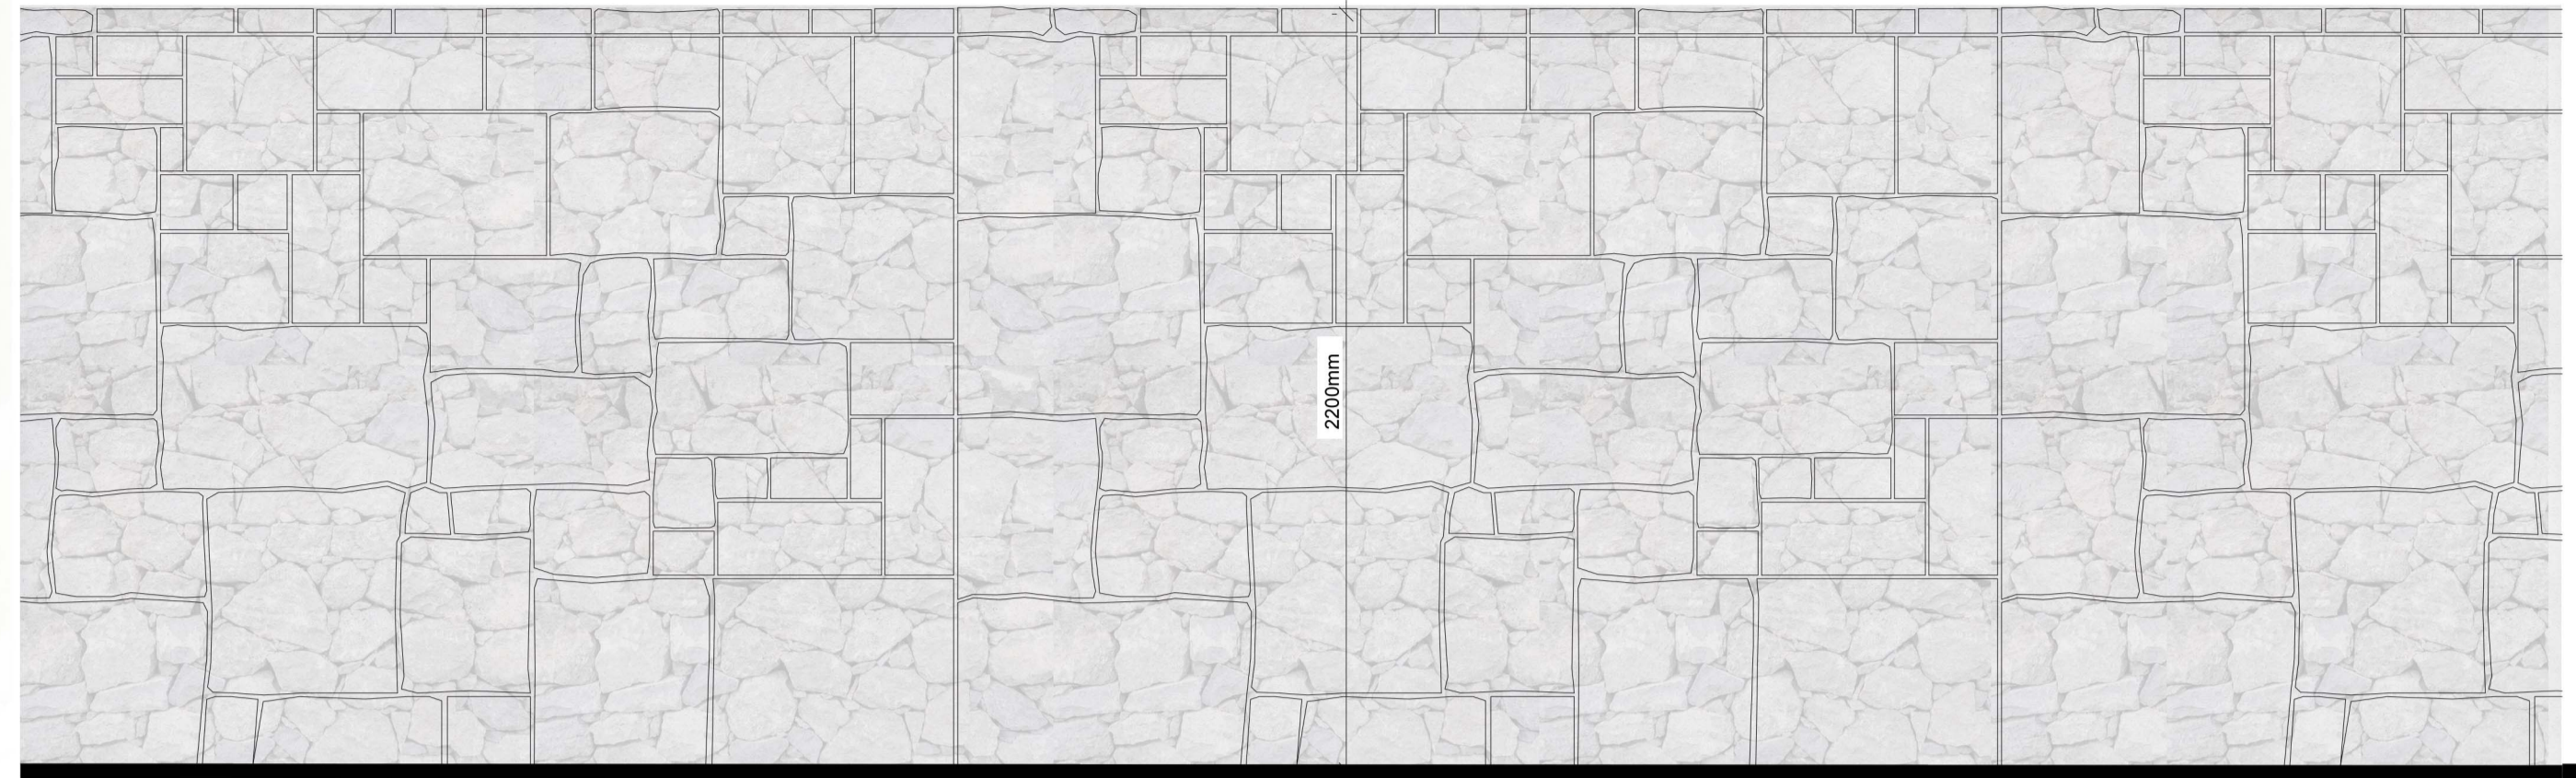


2 Proposed Stone Wall
scale 1:20 @A1

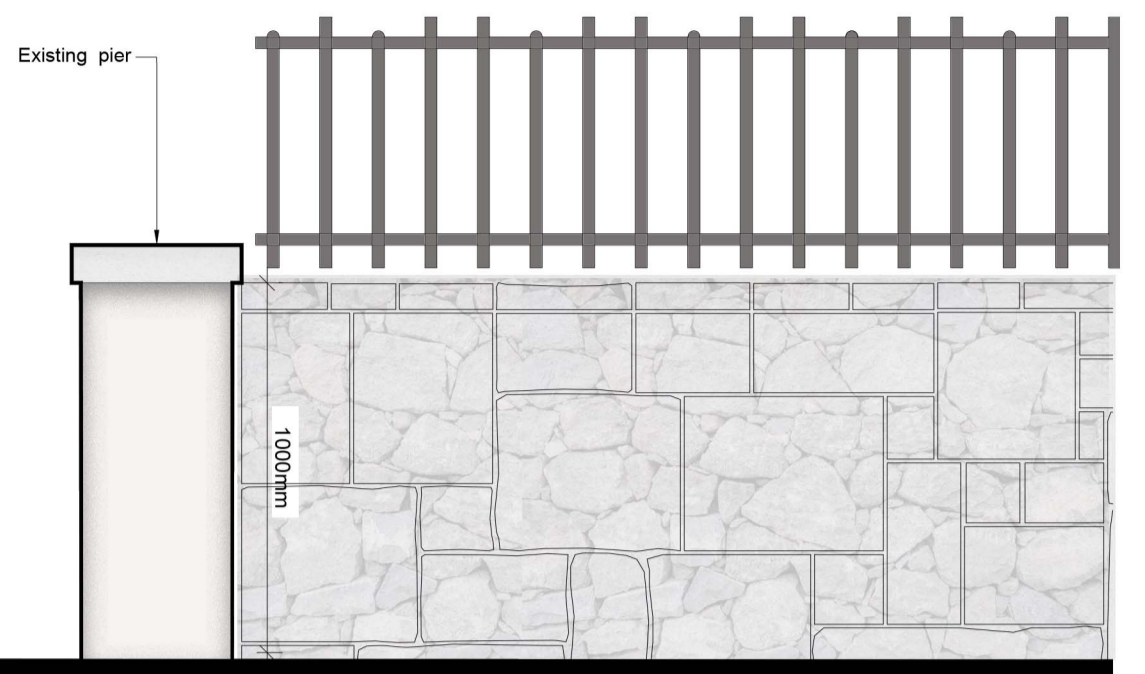

3 Proposed Stone Wall with railing on top
scale 1:20 @A1

Disclaimer
 1. This drawing is the property of Cameo & Partners Ltd.
 2. It must not be copied or reproduced without written consent.
 3. Do not scale from this drawing.
 4. Check all dimensions on site before setting out.

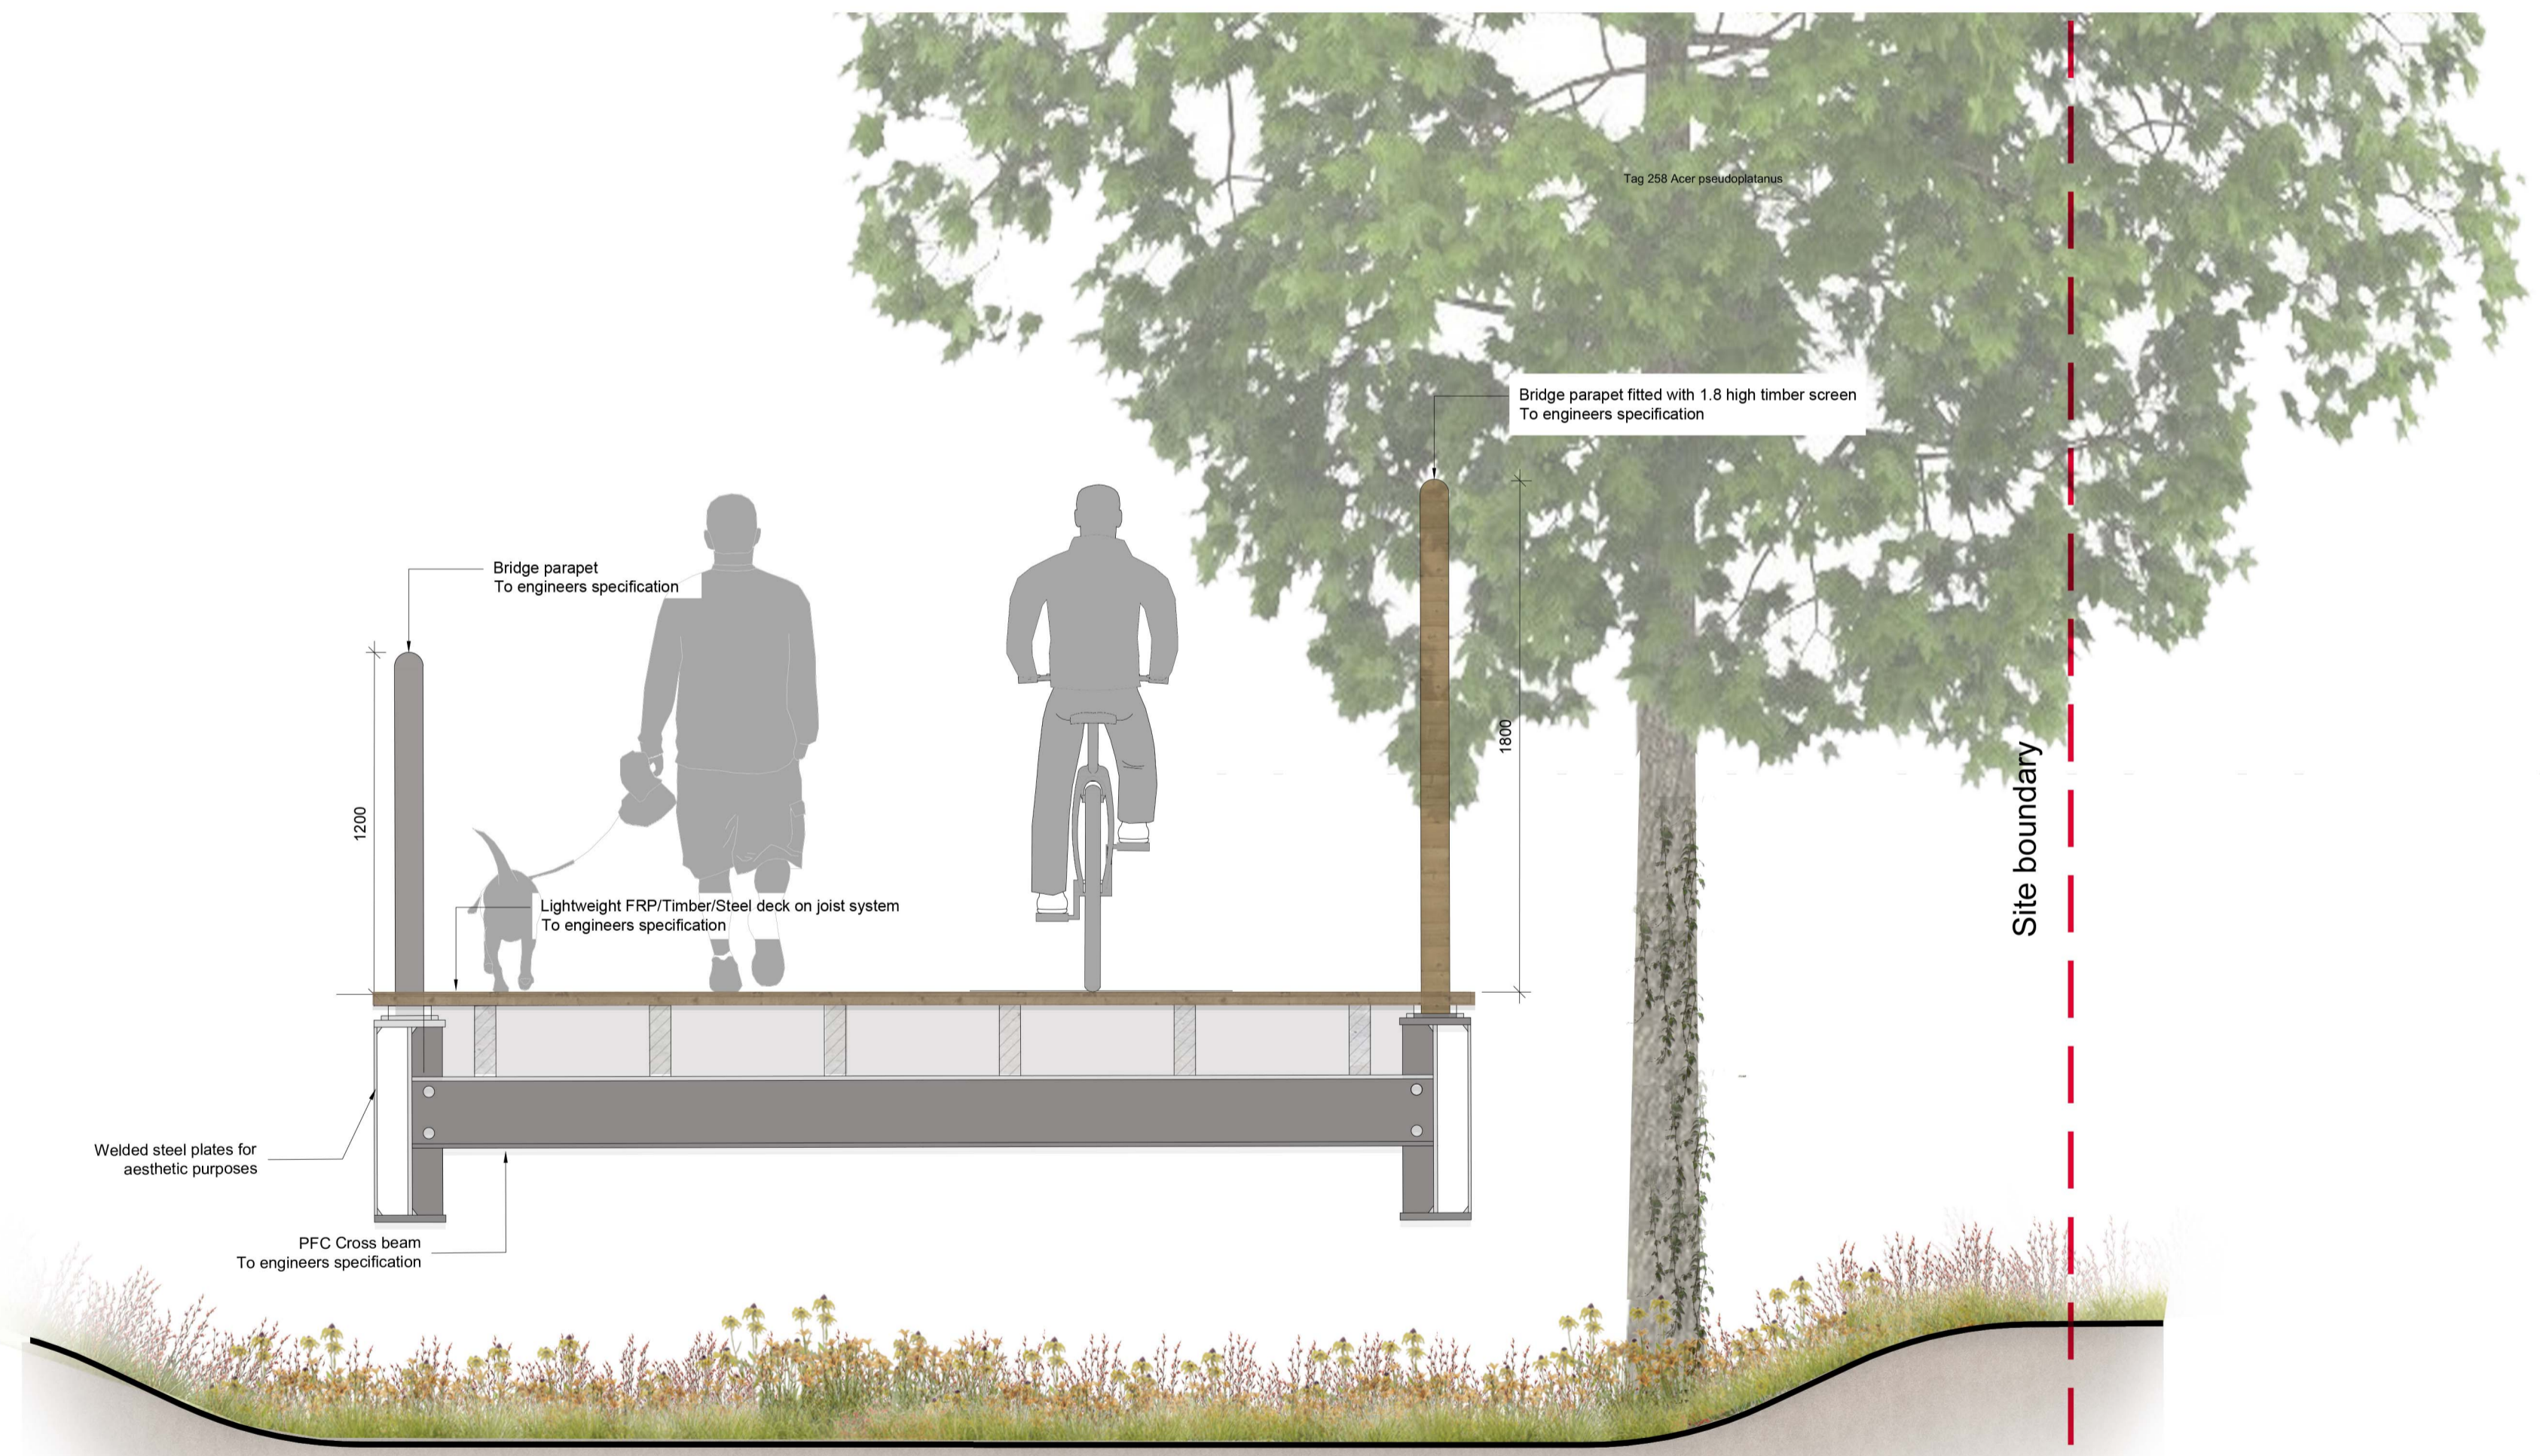

5 Typical bridge cross section with timber parapet
scale 1:20 @A1

General Note:
 1. For more detailed information on pedestrian bridge please refer to DBFL drawing n° 170063-2110

P1	Issued for Planning Application	GB	23.11.2020
PO	Issued for Pre-Planning	GB	25.03.2020
rev	details	by	date

Scale	Date	Checked By	Drawn By
1:1000/ 1:20 @A1	23.11.20	MM	GB
Drawing No.			Revision
C0112 L401			P1
Purpose of Issue.			
P1			
D = design information / P = planning / T = tender / C = construction / B = as built			
Drawing sheet size - A1			
© Cameo & Partners			