


**Disclaimer**  
 1. This drawing is the property of Cameo & Partners Ltd.  
 2. It must not be copied or reproduced without written consent.  
 3. Do not scale from this drawing.  
 4. Check all dimensions on site before setting out.



Different options for boundary Treatment:  
 — Existing timber fence  
 — New concrete pillar and concrete wall with signage

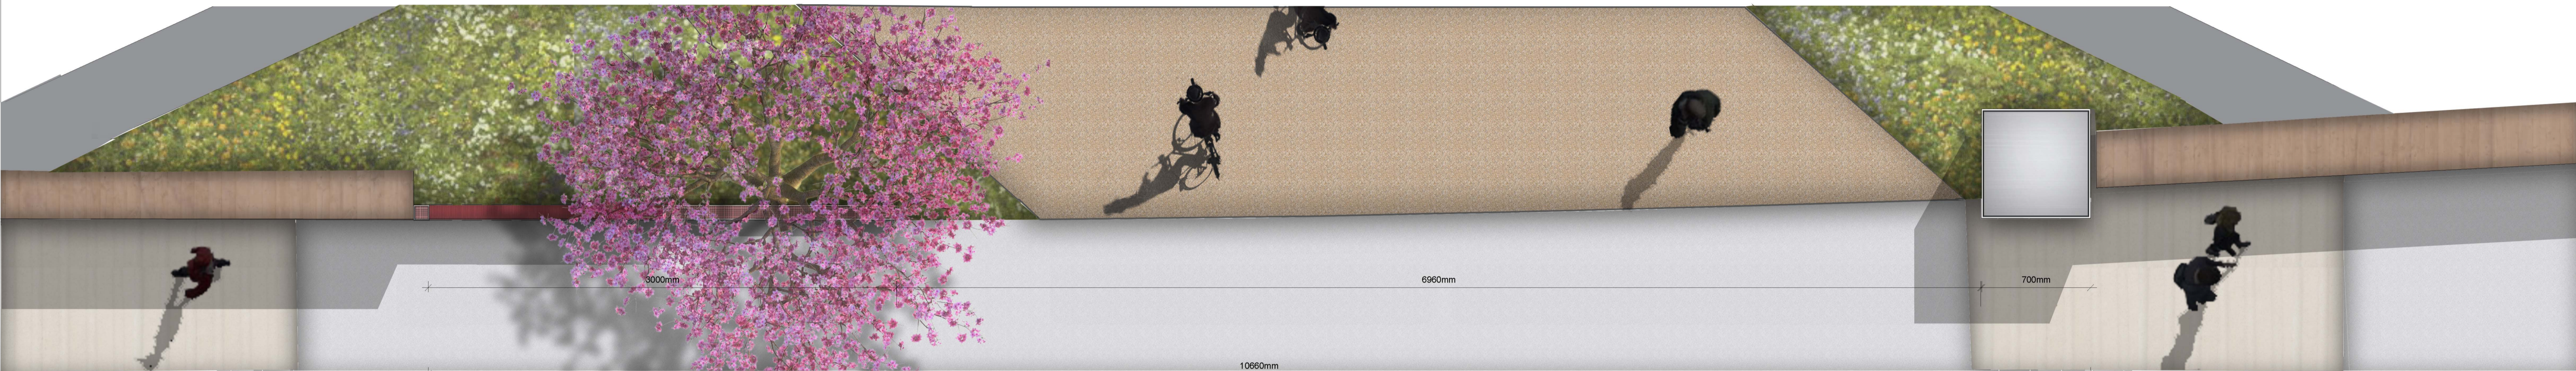


1 Plan- Proposed access from Glanamuck Rd.  
 scale 1:20 @A1



2 Elevation- Proposed access from Glanamuck Rd.  
 scale 1:20 @A1

|     |                                 |    |            |
|-----|---------------------------------|----|------------|
| P1  | Issued for Planning Application | GB | 23.11.2020 |
| P0  | Issued for Pre-Planning         | GB | 25.03.2020 |
| rev | details                         | by | date       |

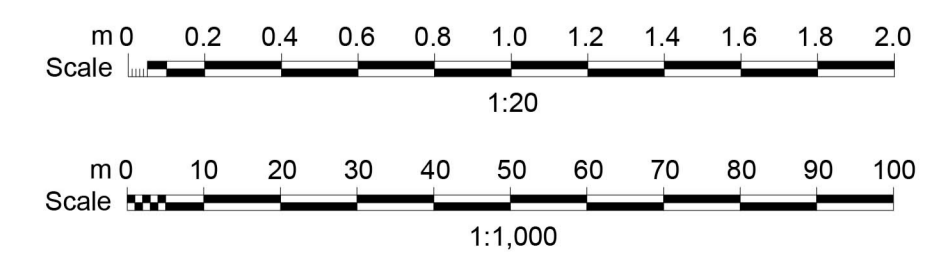

|  |          |            |          |
|--|----------|------------|----------|
| Scale  | Date     | Checked By | Drawn By |
| 1:1000 / 1:20 @A1  | 23.11.20 | MM         | GB       |
| Drawing No.  |          |            | Revision |
| C0112 L402   |          |            | P1       |
| Purpose of Issue.  |          |            |          |
| P1   |          |            |          |
| D = design information / P = planning / T = tender / C = construction / B = as built |          |            |          |
| Drawing sheet size - A1  |          |            |          |
| © Cameo & Partners   |          |            |          |