


Disclaimer
1. This drawing is the property of Cameo + Partners Ltd.
2. It must not be copied or reproduced without written consent.
3. Do not scale from this drawing.
4. Check all dimensions on site before setting out.

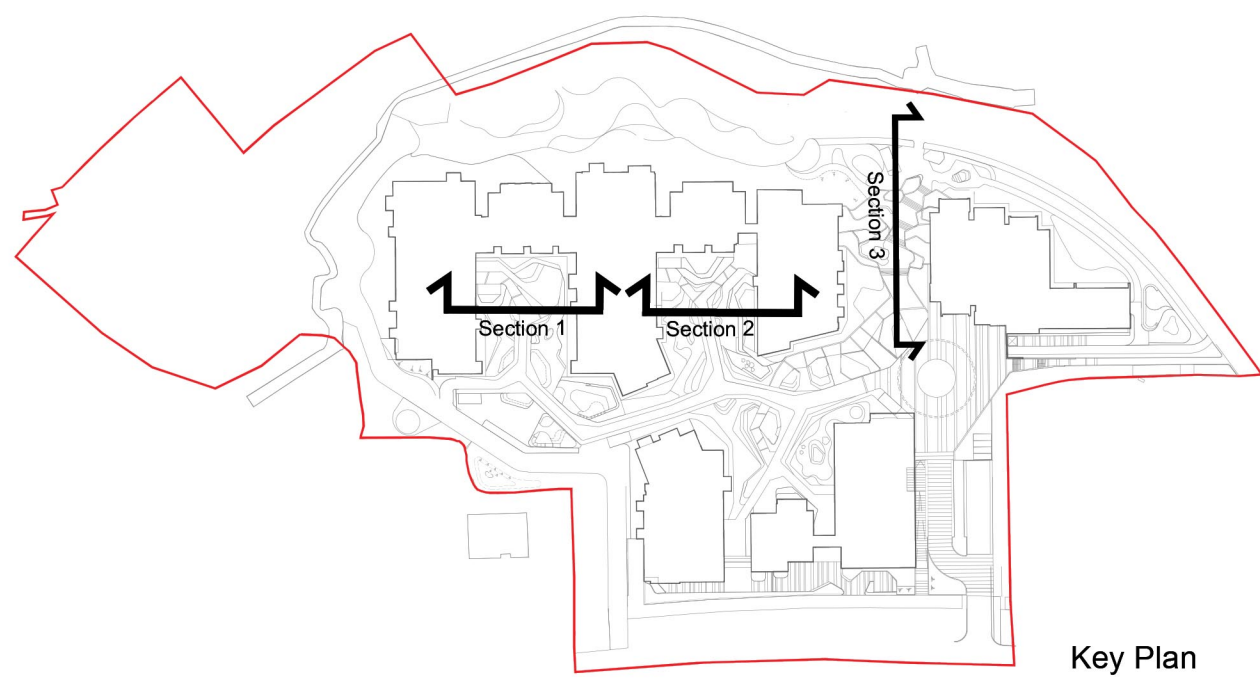

Key Plan



1 Residential Courtyard Section - Block A1 and Block A2
scale 1:50 @A0



2 Residential Courtyard Section- Block A2 and Block A3
scale 1:50 @A0



3 Terraced Garden Section -
scale 1:50 @A0



Cape Works - ET 5.07
1-2 Hatfield, Watlington, London
BE1 9PQ
Company Registered No: 8756613
T: 0203 1760 130
E: info@cameoandpartners.com

P1	Issued for Planning Application	GB 23.11.2020
P0	Issued for Pre-Planning	GB 25.03.2020
rev	details	by date

m 0 0.5 1.0 1.5 2.0 2.5 3.0 3.5 4.0 4.5 5.0
Scale 1:50

Project
Golf Lane, Carrickmines
Client
Bowbeck DAC

1:50@A0

MM

GB

Drawing No.
C0112 L500

Date
23.11.20

Revision
P1

Purpose of Issue.

P1

D = design information / P = planning / T = tender / C = construction / B = as built
Drawing sheet size - A0
© Cameo & Partners

Drawing
Ground Floor and Podium
Landscape Sections Sheet 01 of 03