



DISCLAIMER
 1. This drawing is the property of Cameo & Partners Ltd.
 2. It must not be copied or reproduced without written consent.
 3. Do not scale from this drawing.
 4. Check all dimensions on site before setting out.

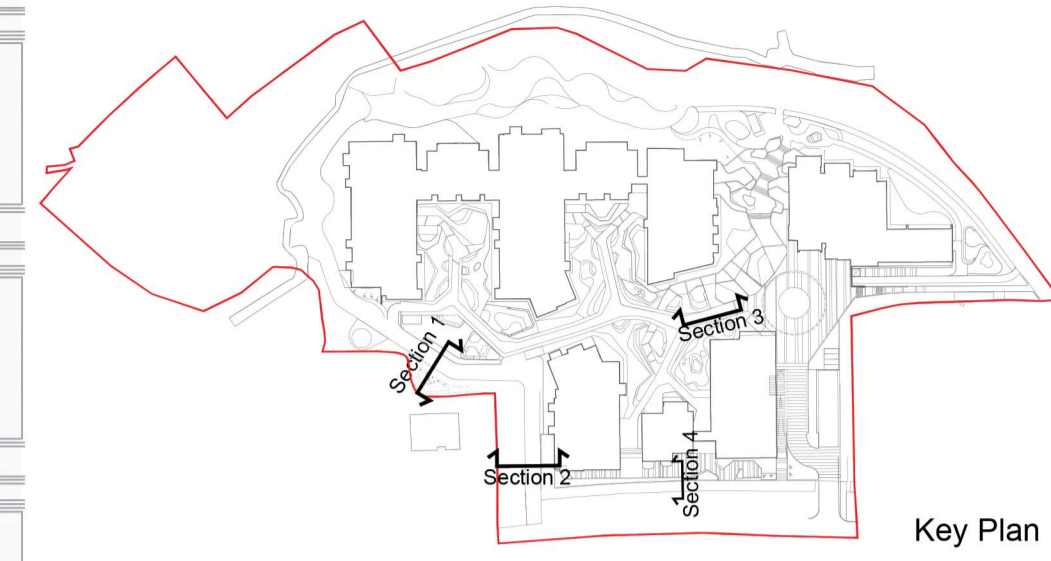

01 Landscape Section 1
 scale 1:50 @A1



02 Landscape Section 2
 scale 1:100 @A1

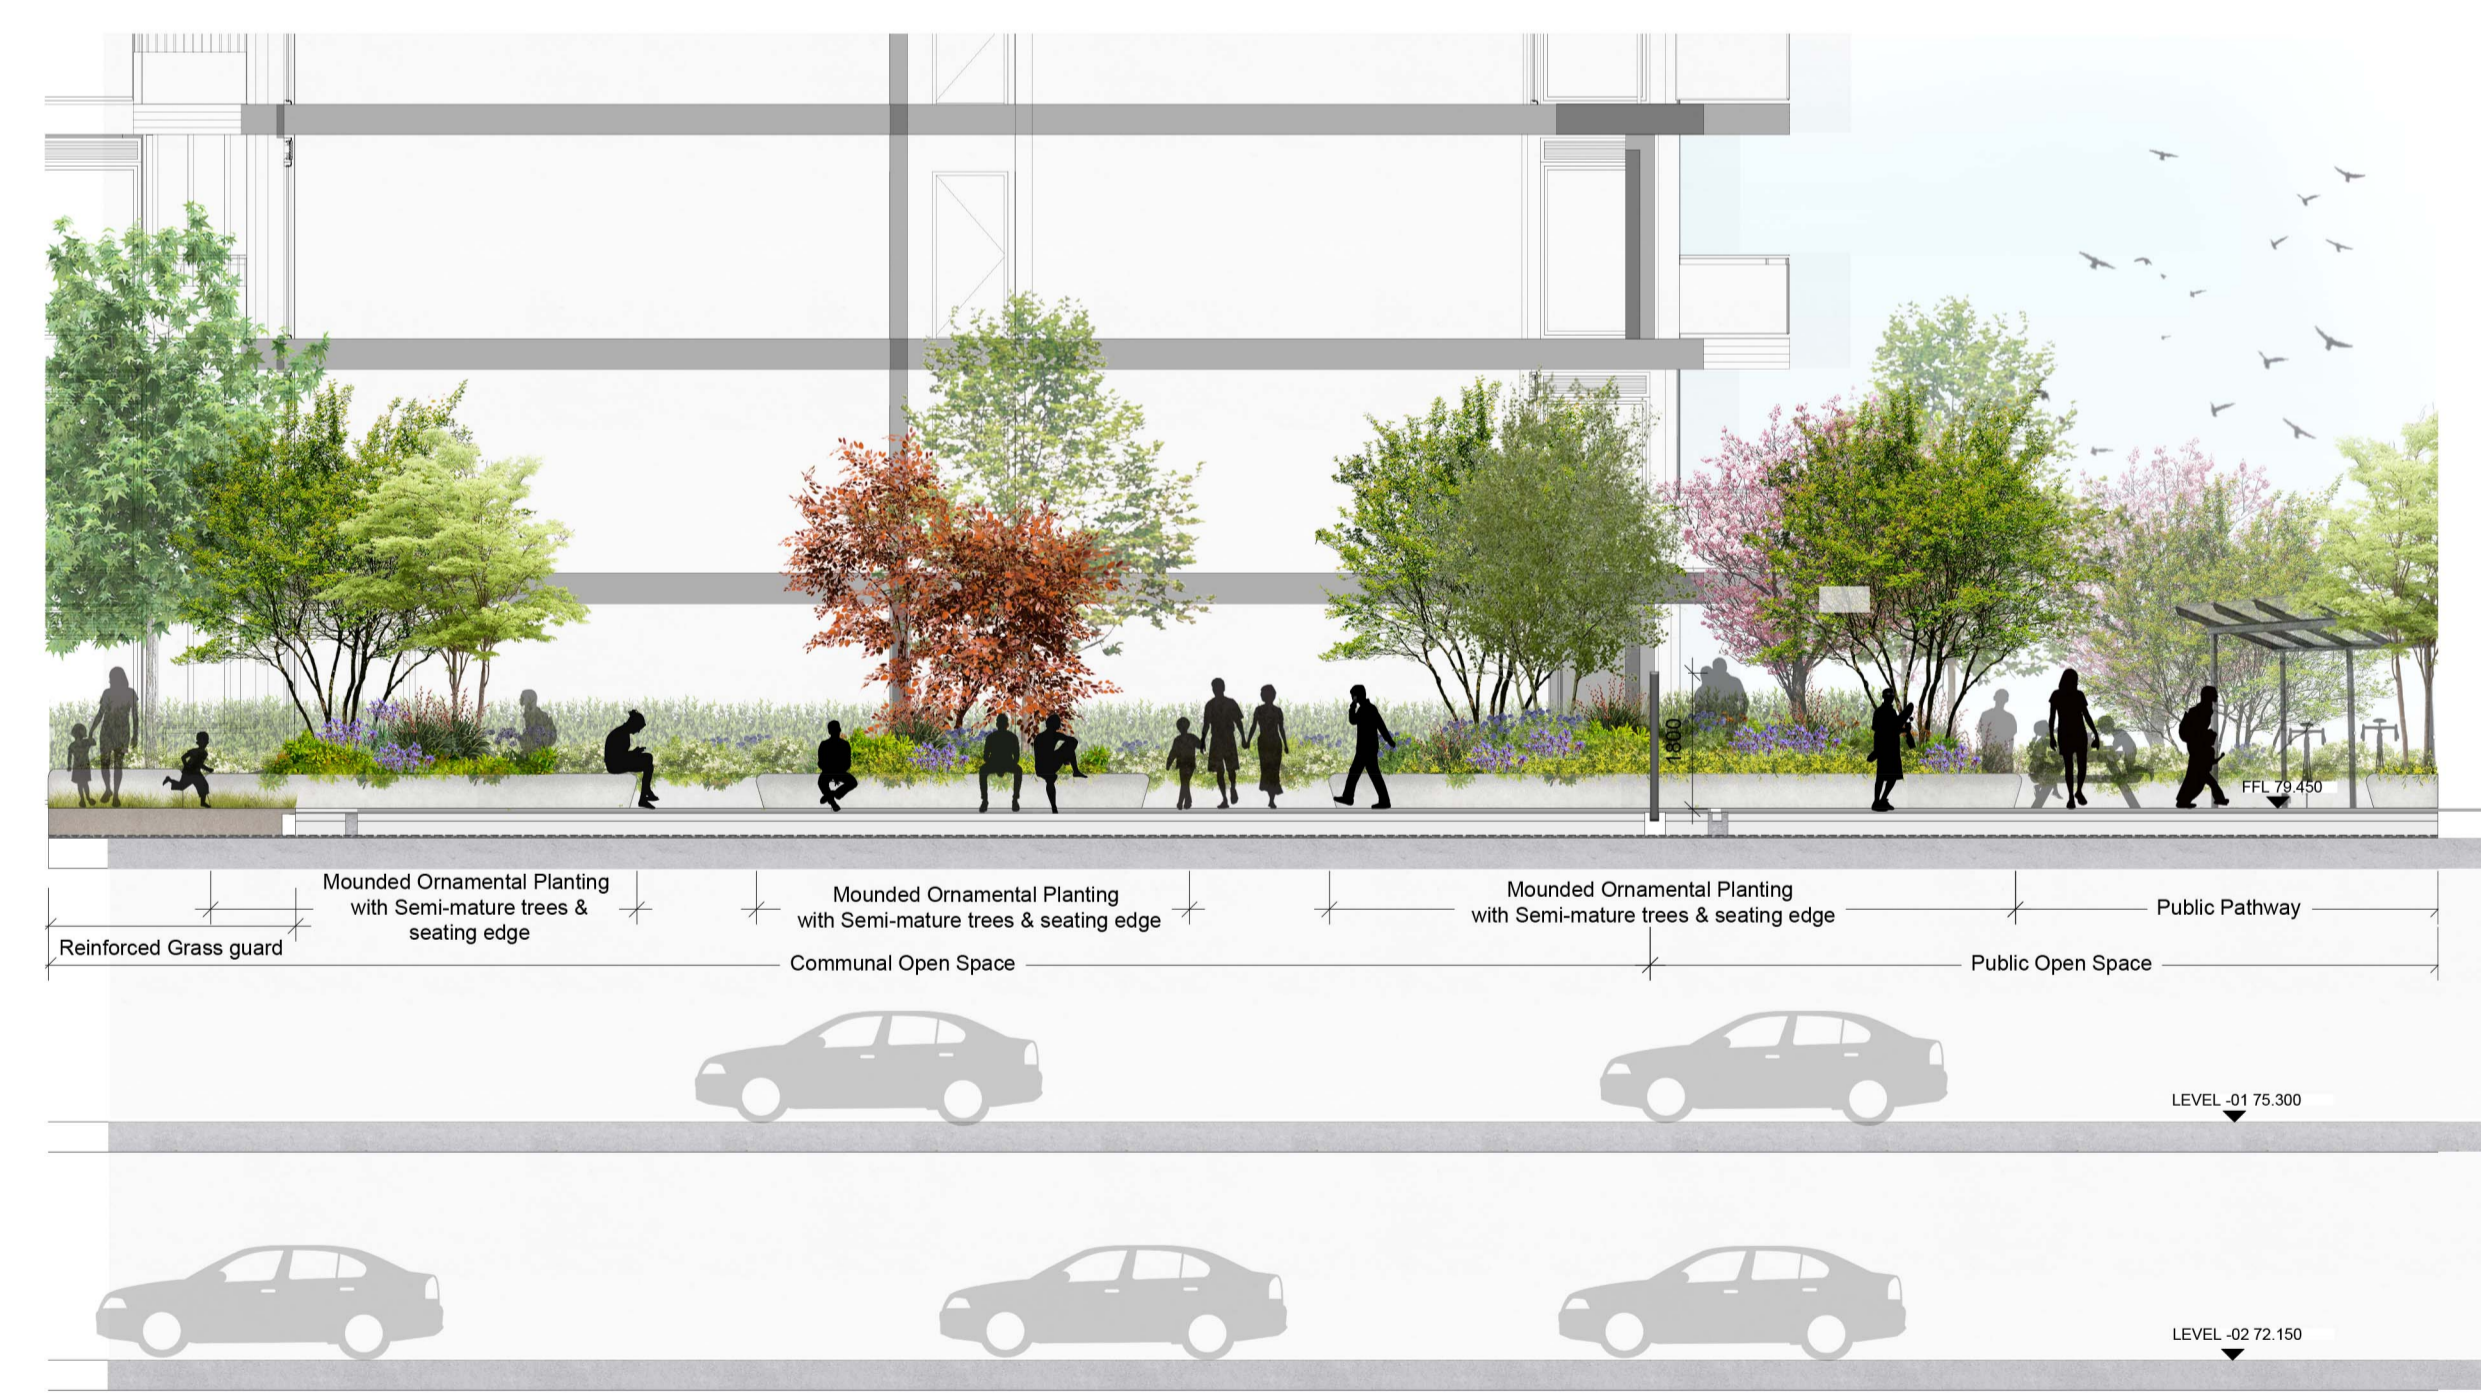


03 Landscape Section 3
 scale 1:100 @A1



04 Landscape Section 4
 scale 1:100 @A1

P1	Issued for Planning Application	GB	23.11.2020
PO	Issued for Pre-Planning	GB	25.03.2020
rev	details	by	date

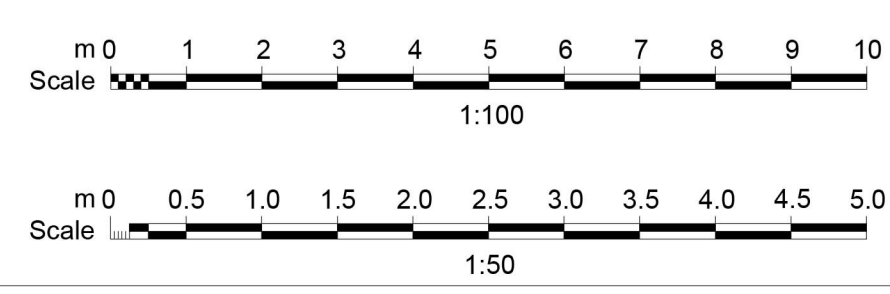

Scale	Date	Checked By	Drawn By
1:50 / 1:100 @A1	23.11.20	MM	SB
Drawing No.	Revision		
C0112 L501	P1		
Purpose of Issue: P1 D = design information / P = planning / T = tender / C = construction / B = as built Drawing sheet size - A1			