

- Legend:**
- Proposed Drumlins Park Wind Farm 110kV Substation Boundary
  - Proposed Haul Routes
  - Proposed Quarry Locations




Date:    Rev:    Description:    Drawn By:

Prepared By:



Galetech Energy Services  
Clondargan, Stradone  
Co. Cavan, H12 NV06  
info@galetechenergy.com  
www.galetechenergy.com


Client: **Drumlins Park Ltd.**

Job Title: **Drumlins Park Wind Farm Substation & Grid Connection**

Drawing Title: **Haul Route Map**

Drawing No: DRU001SS_EIAR_ROA-0.01	Revision No.: Rev00
Scale: (A3) 1:110,000	Date: 03/12/2020
Drawn By: J.B.	Checked By: S.C.
	Confirmed By: S.C.

OST © Licence: EN 0062820 - Prepared Using Irish Transverse Mercator.

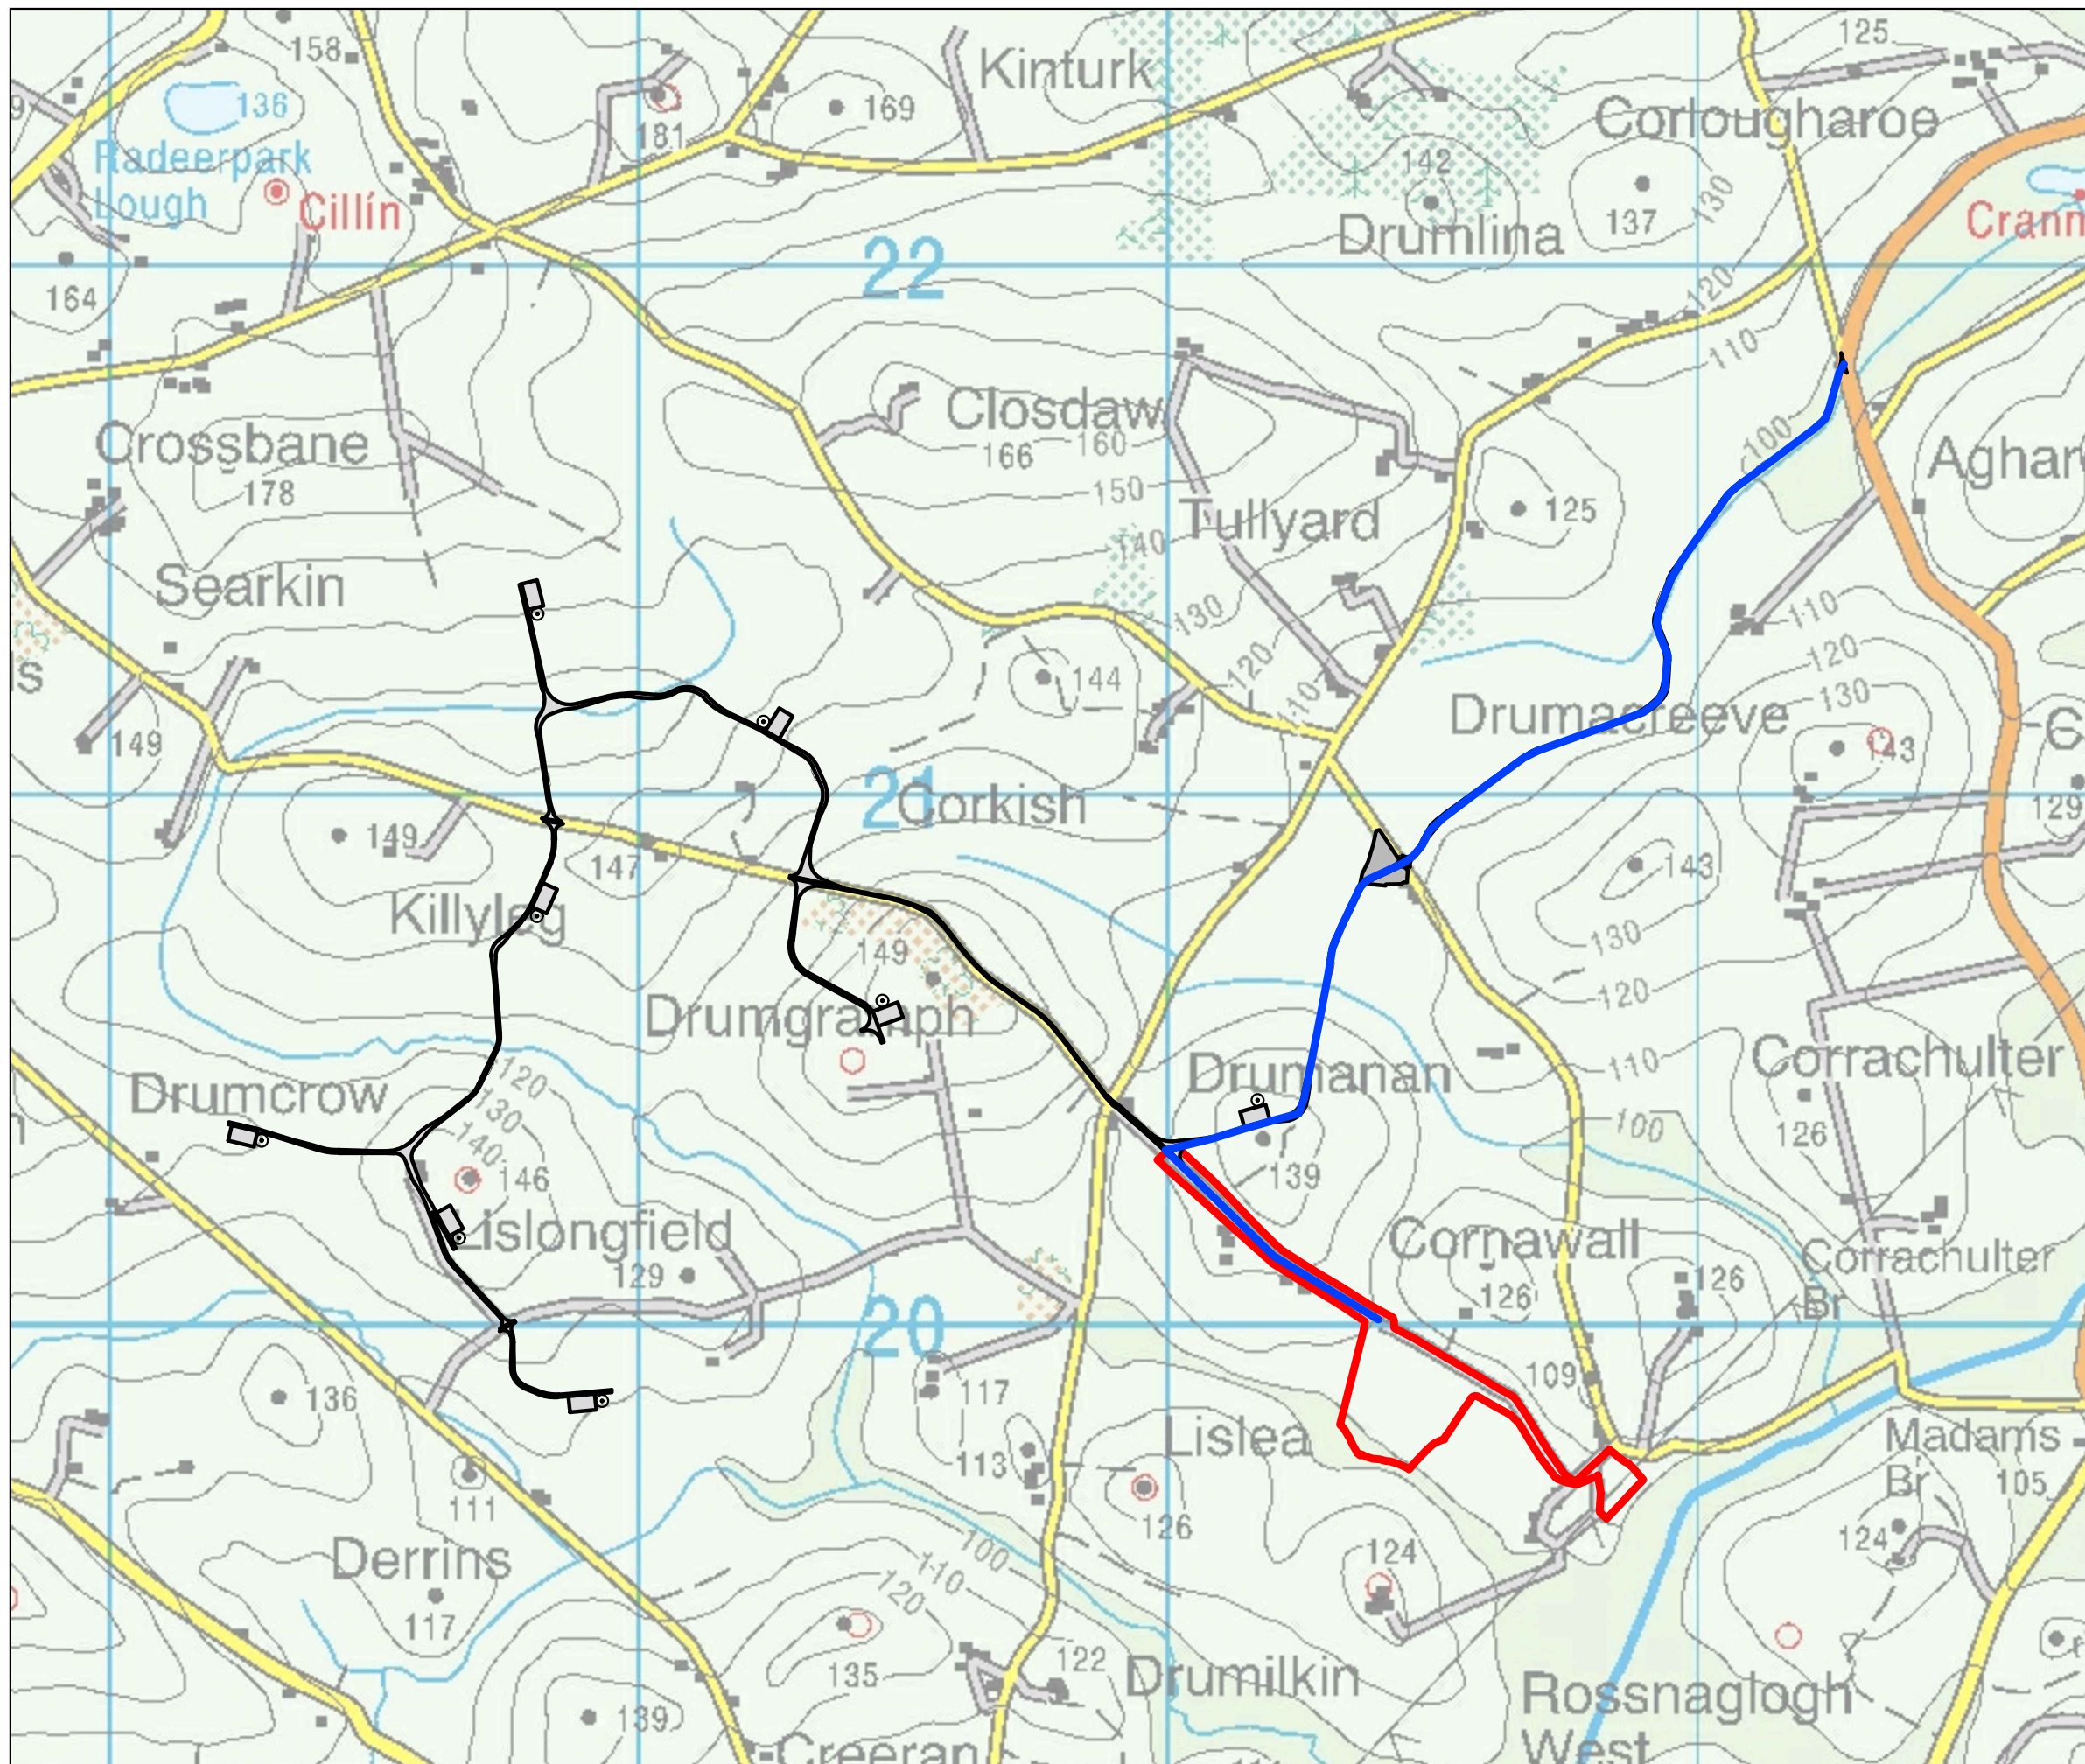

- Legend:**
- Proposed Drumlins Park Wind Farm 110kV Substation Boundary
  - Proposed Haul Route From R189
  - Wind Farm Access Tracks & Crane Hardstanding Areas
  - Wind Turbine Locations



Date:	Rev:	Description:	Drawn By:

Prepared By:



Galetech Energy Services  
Clondargan, Stradone  
Co. Cavan, H12 NV06  
info@galetechenergy.com  
www.galetechenergy.com

Client: Drumlins Park Ltd.

Job Title: Drumlins Park Wind Farm Substation & Grid Connection

Drawing Title:  
**Haul Route Map - R189**

Drawing No.: DRU001SS_EIAR_ROA-0.02	Revision No.: Rev00
-------------------------------------	---------------------

Scale: (A3) 1:12,500	Date: 03/12/2020
----------------------	------------------

Drawn By: J.B.	Checked By: S.C.	Confirmed By: S.C.
----------------	------------------	--------------------

OSI © Licence: EN 0062820 - Prepared Using Irish Transverse Mercator.