


- Legend:
- 38kV Grid Route to Clones
 - Underground Wind Farm Cabling
 - Wind Farm Substation
 - Wind Farm Access Tracks and Hardstands

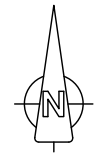

Date:	Rev:	Description:	Drawn By:

Prepared By:



Galetech Energy Services
Clondargan, Stradone
Co. Cavan, H12 NV06
info@galetechenergy.com
www.galetechenergy.com

Client: **Drumlins Park Ltd.**

Job Title: **Drumlins Park Wind Farm Substation & Grid Connection**


Drawing Title: **Annex 2.1 - Alternative Grid Connection Option G1**

Drawing No. DRU001SS_PAG_ALT-0.01	Revision No. Rev00
--------------------------------------	-----------------------


Scale: (A3) 1:20,000	Date: 01/12/2020
-------------------------	---------------------

Drawn By: J.B.	Checked By: C.M.P.	Confirmed By: S.C.
-------------------	-----------------------	-----------------------

OSI © Licence: EN 0062820- OS Map Ref. No OS2230, OS2232, OS2430, OS2432, OS2630, OS2632. Prepared Using Irish Transverse Mercator (ITM).

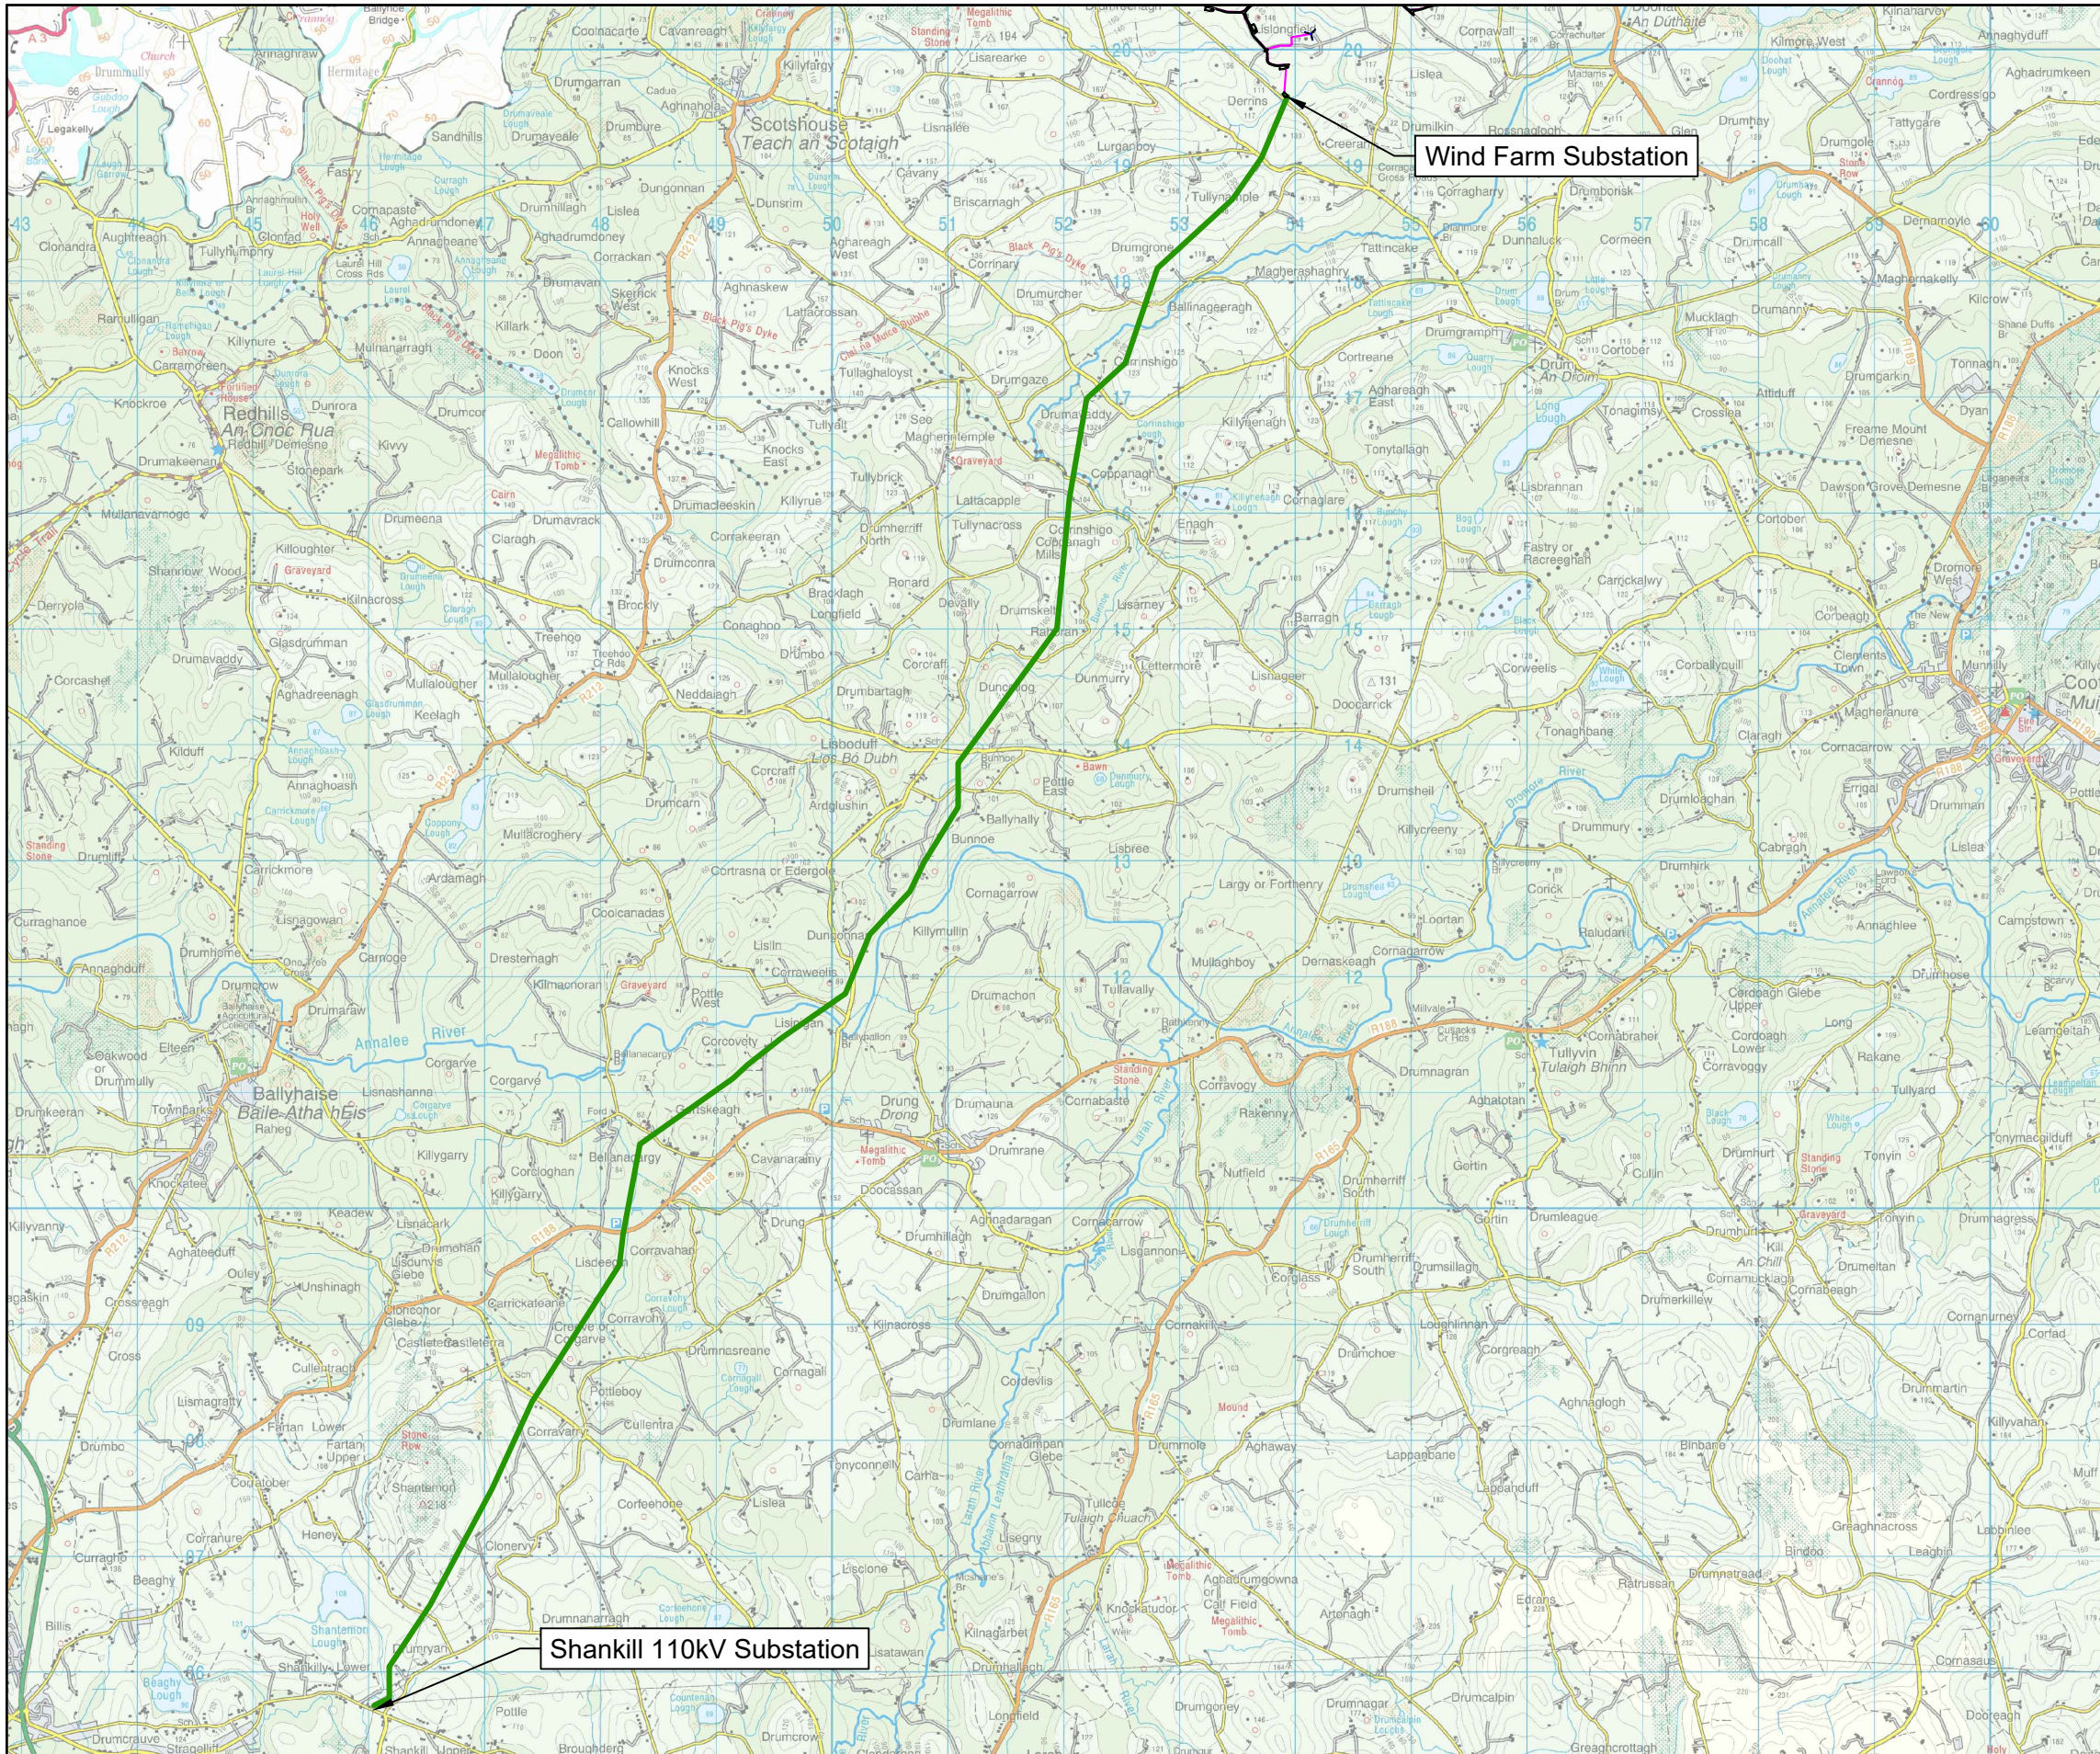

- Legend:**
- 38kV Grid Route to Shankill
 - Underground Wind Farm Cabling
 - Wind Farm Substation
 - Wind Farm Access Tracks and Hardstands

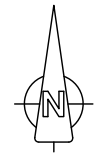

Date:	Rev:	Description:	Drawn By:

Prepared By:

Galetech Energy Services
Clondargan, Stradone
Co. Cavan, H12 NV06
info@galetechenergy.com
www.galetechenergy.com

Client:
Drumlins Park Ltd.


Job Title:
Drumlins Park Wind Farm Substation & Grid Connection

Drawing Title:
Annex 2.1 - Alternative Grid Connection Option G2

Drawing No.	Revision No.
DRU001SS_PAG_ALT-0.02	Rev00

Scale:	Date:
(A3) 1:60,000	01/12/2020

Drawn By:	Checked By:	Confirmed By:
J.B.	C.M.P.	S.C.

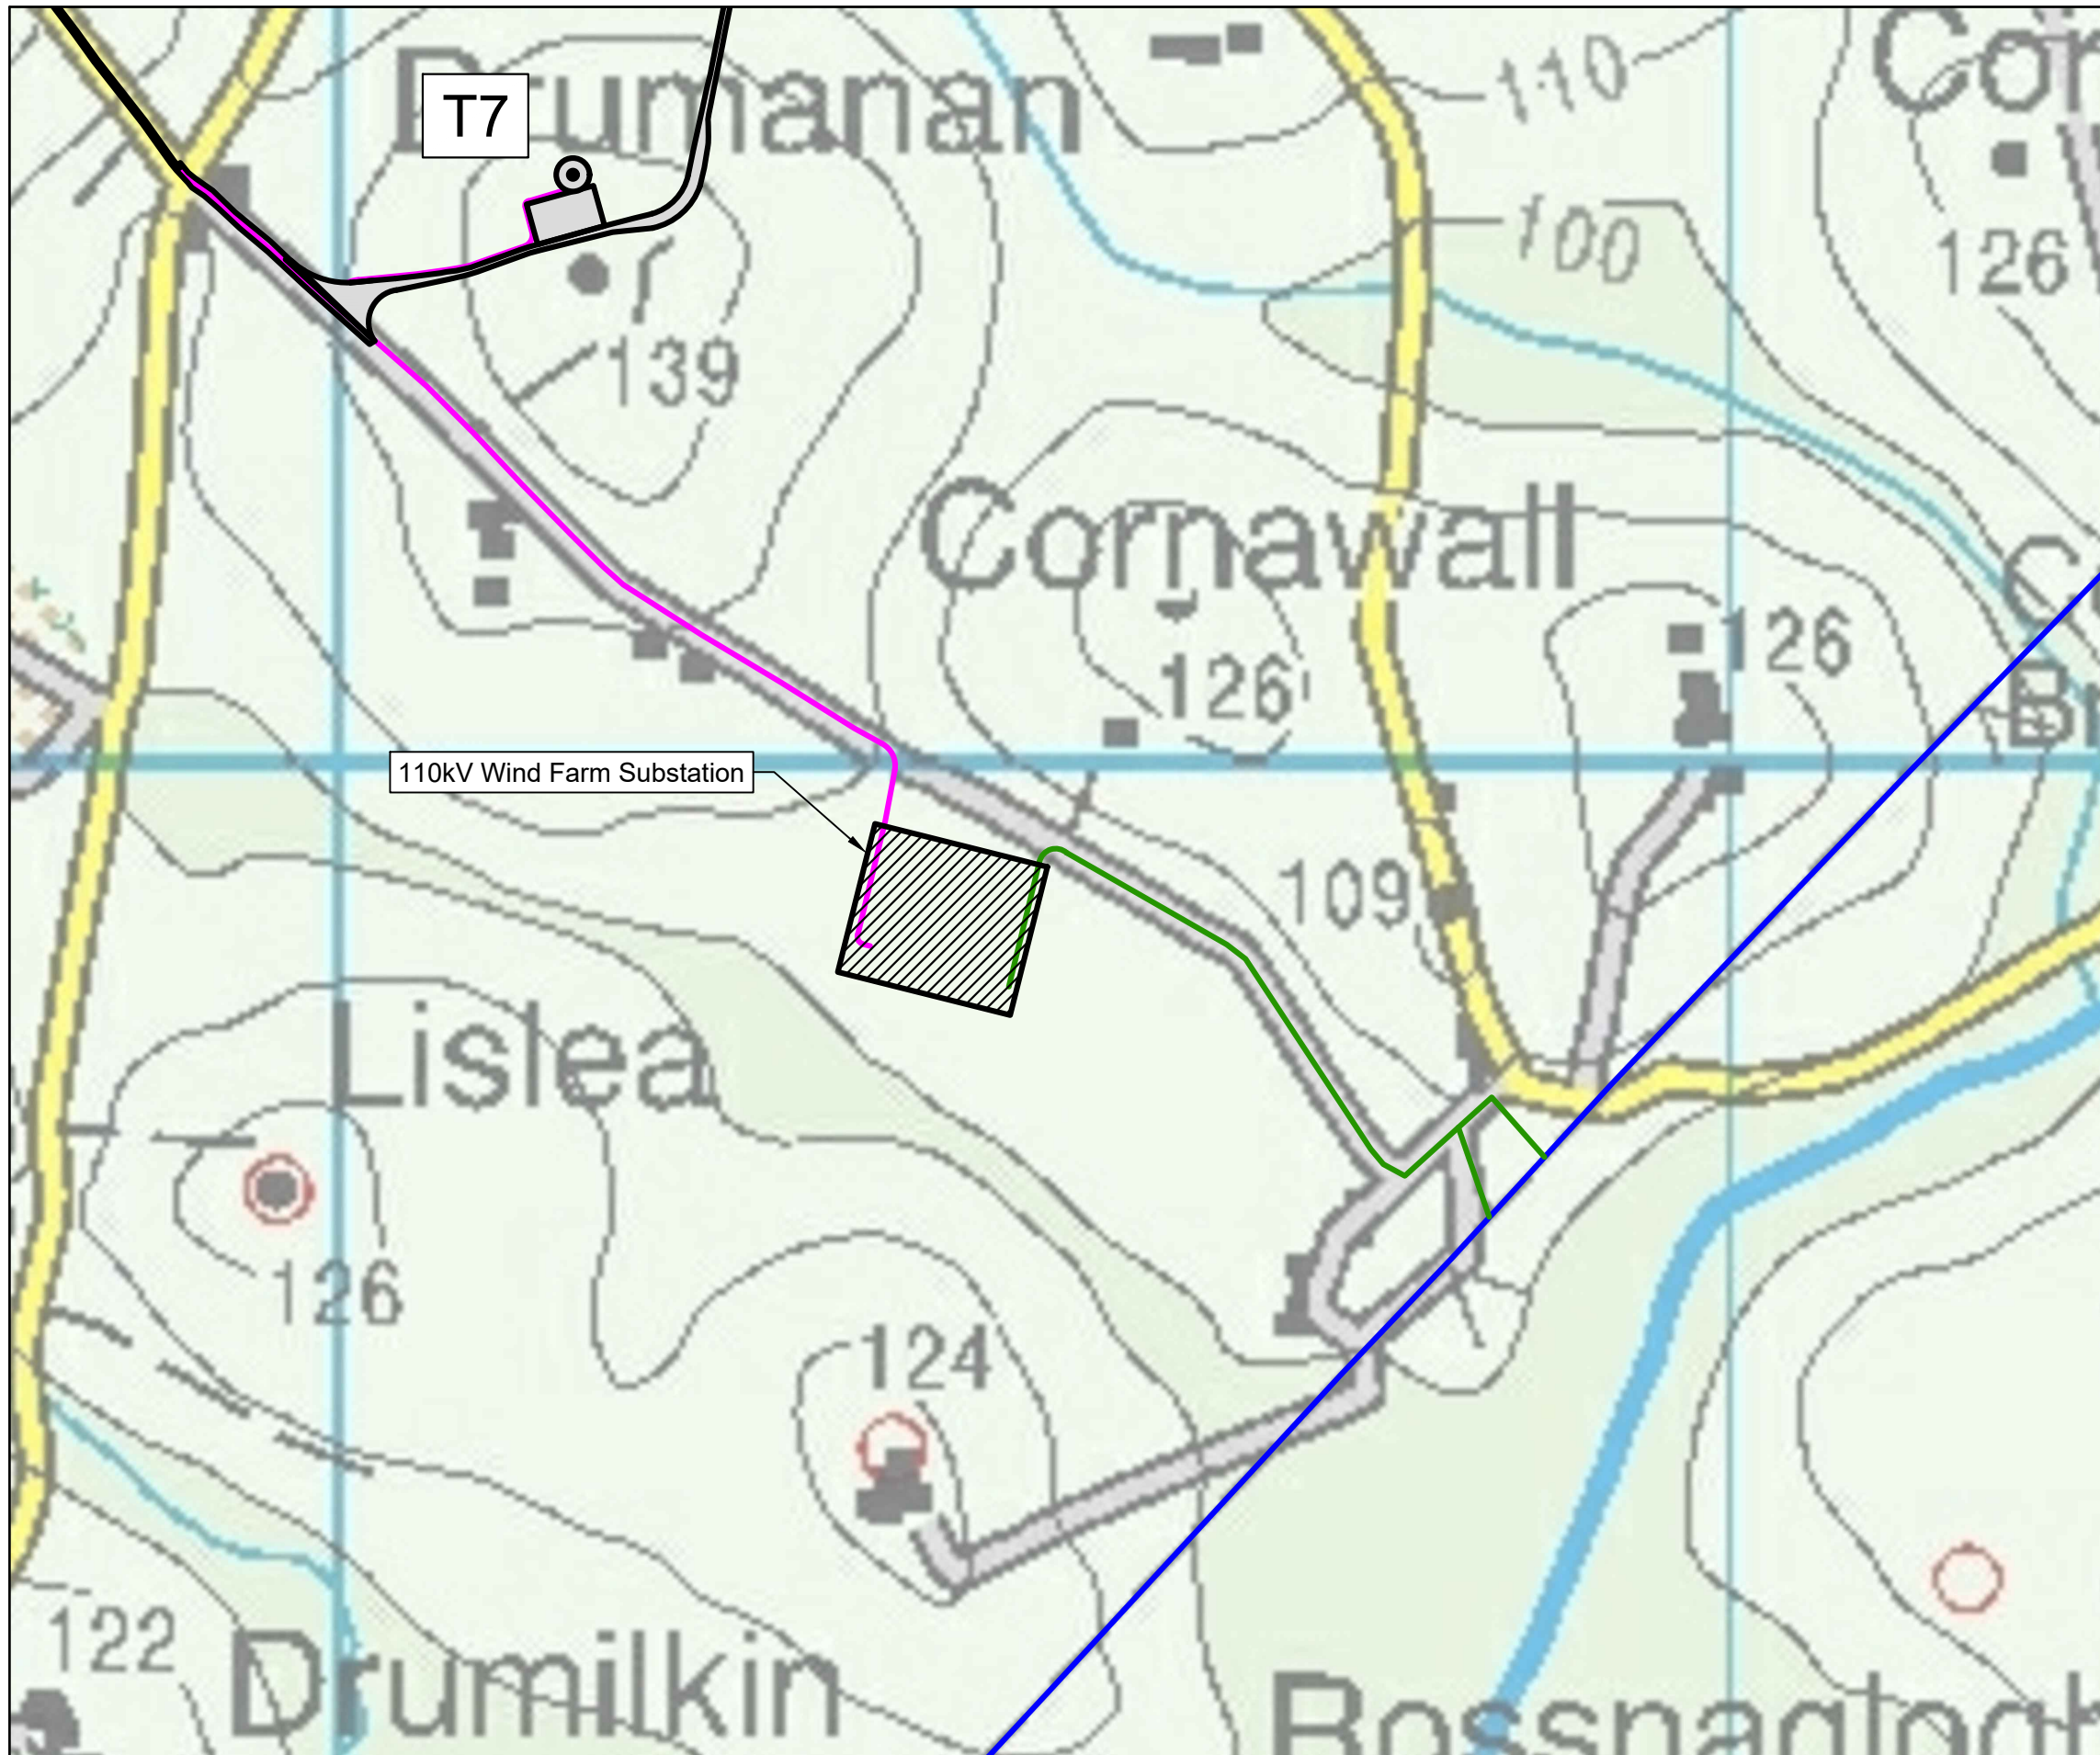

- Legend:
- Connection to Existing Overhead 110kV Line
 - Underground Wind Farm Cabling
 - 110kV Wind Farm Substation
 - Wind Farm Access Tracks and Hardstands
 - Existing 110kV Overhead Transmission Line

Date:	Rev:	Description:	Drawn By:
-------	------	--------------	-----------

Prepared By:

	Galetech Energy Services Clondargan, Stradone Co. Cavan, H12 NV06 info@galetechenery.com www.galetechenery.com
---	---

Client: **Drumlins Park Ltd.**

Job Title: **Drumlins Park Wind Farm Substation & Grid Connection**

Drawing Title: **Annex 2.1 - Alternative Grid Connection Option G3**

Drawing No. DRU001SS_PAG_ALT-0.03	Revision No. Rev00
--------------------------------------	-----------------------

Scale: (A3) 1:5,000	Date: 01/12/2020
------------------------	---------------------

Drawn By: J.B.	Checked By: C.M.P.	Confirmed By: S.C.
-------------------	-----------------------	-----------------------

OSI © Licence: EN 0062820 - OS Map Ref. No OS2230, OS2232, OS2430, OS2432, OS2630, OS2632. Prepared Using Irish Transverse Mercator (ITM).