


A = 125mm: Outer Diameter HDPE ESB Approved Duct, SDR=17.6

B= 160mm : Outer Diameter HDPE ESB Approved Duct, SDR=17.6

Typical Section Through Off Road Sections

SCALE 1:10

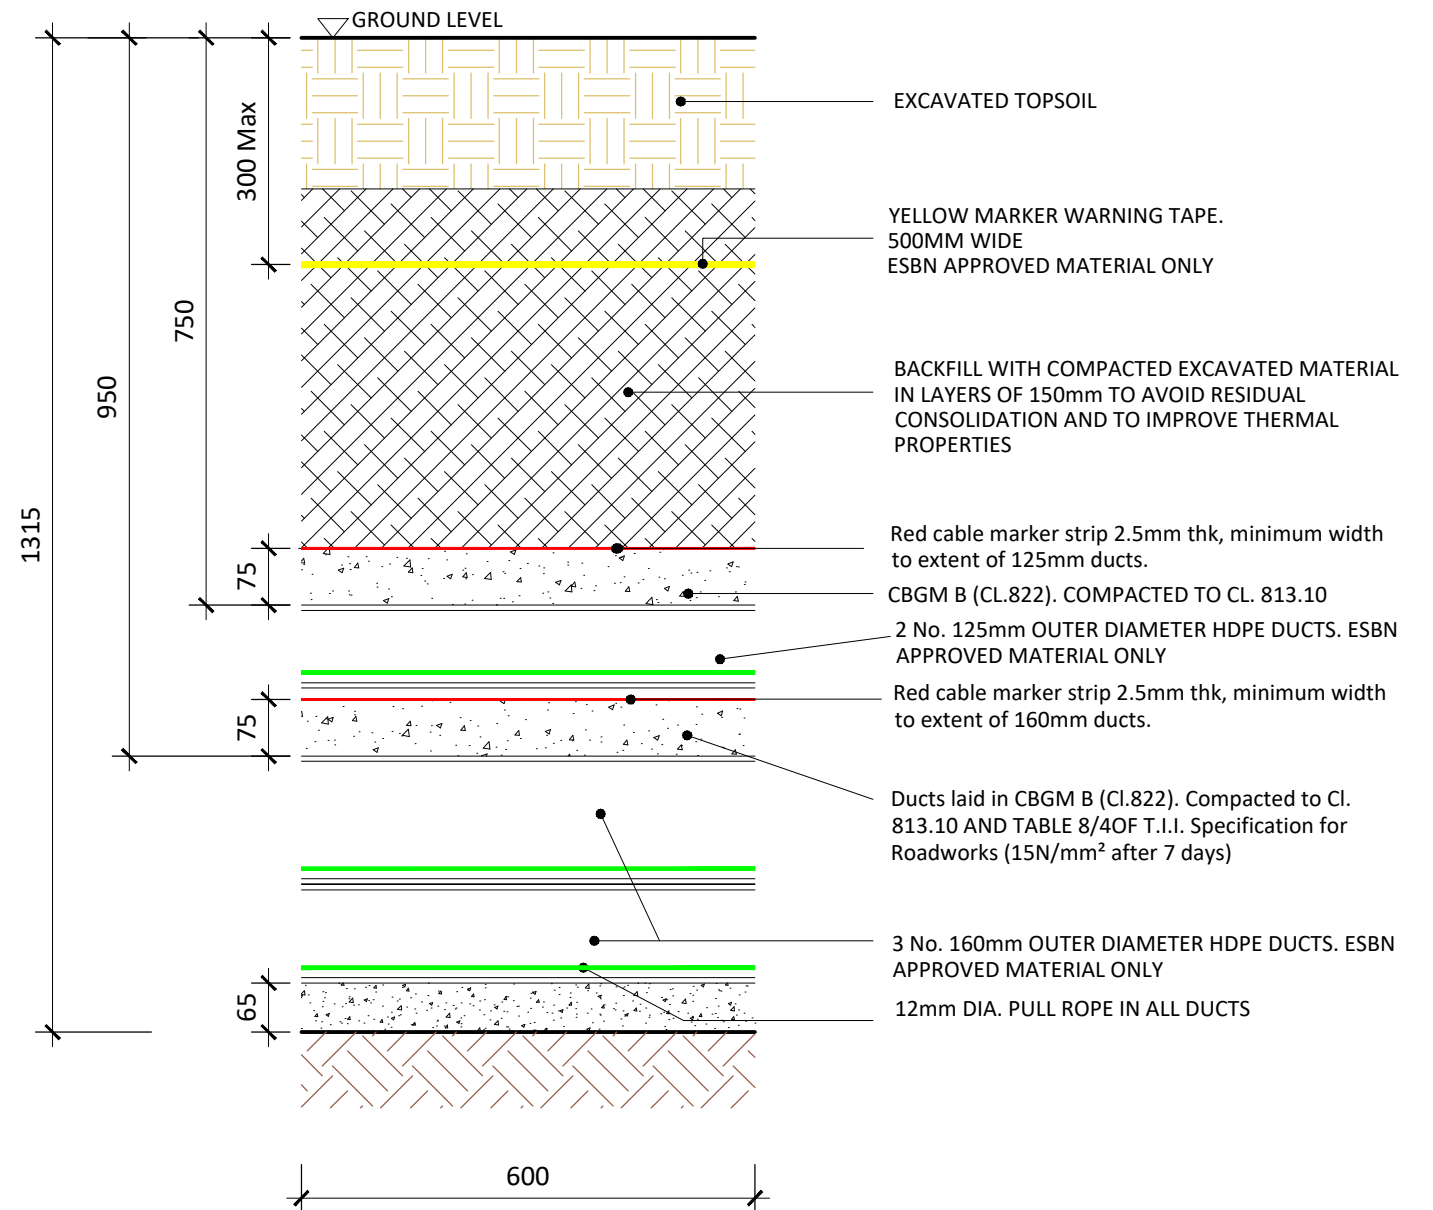

Typical Elevation Through Off Road Sections

SCALE 1:10

NOTES:

- This drawing is to be read in conjunction with relevant drawings, specifications and reports
- Dimensions are in millimeters, unless noted otherwise
- Drawings are not to be scaled use figured dimensions only

ALL REINSTATEMENT WORKS ARE TO BE IN ACCORDANCE WITH LANDOWNERS REQUIREMENTS



Head Office
Beenreigh,
Abbeydorney,
Tralee, Co. Kerry
Ireland
Tel: 00353 66 7135710

APPLICANT



PROJECT

Drumlins Park
110kV Loop In

PROJECT NUMBER
05-631

SHEET NUMBER
05631-DR-128


SHEET TITLE

Typical Ducting through Off Road
Sections - Section and Elevation

DRAWING STATUS
For Planning

ISSUE/REVISION

ISSUE/REVISION	DATE	DESCRIPTION
P00	27.04.20	Issued for Planning
I/R	DATE	DESCRIPTION

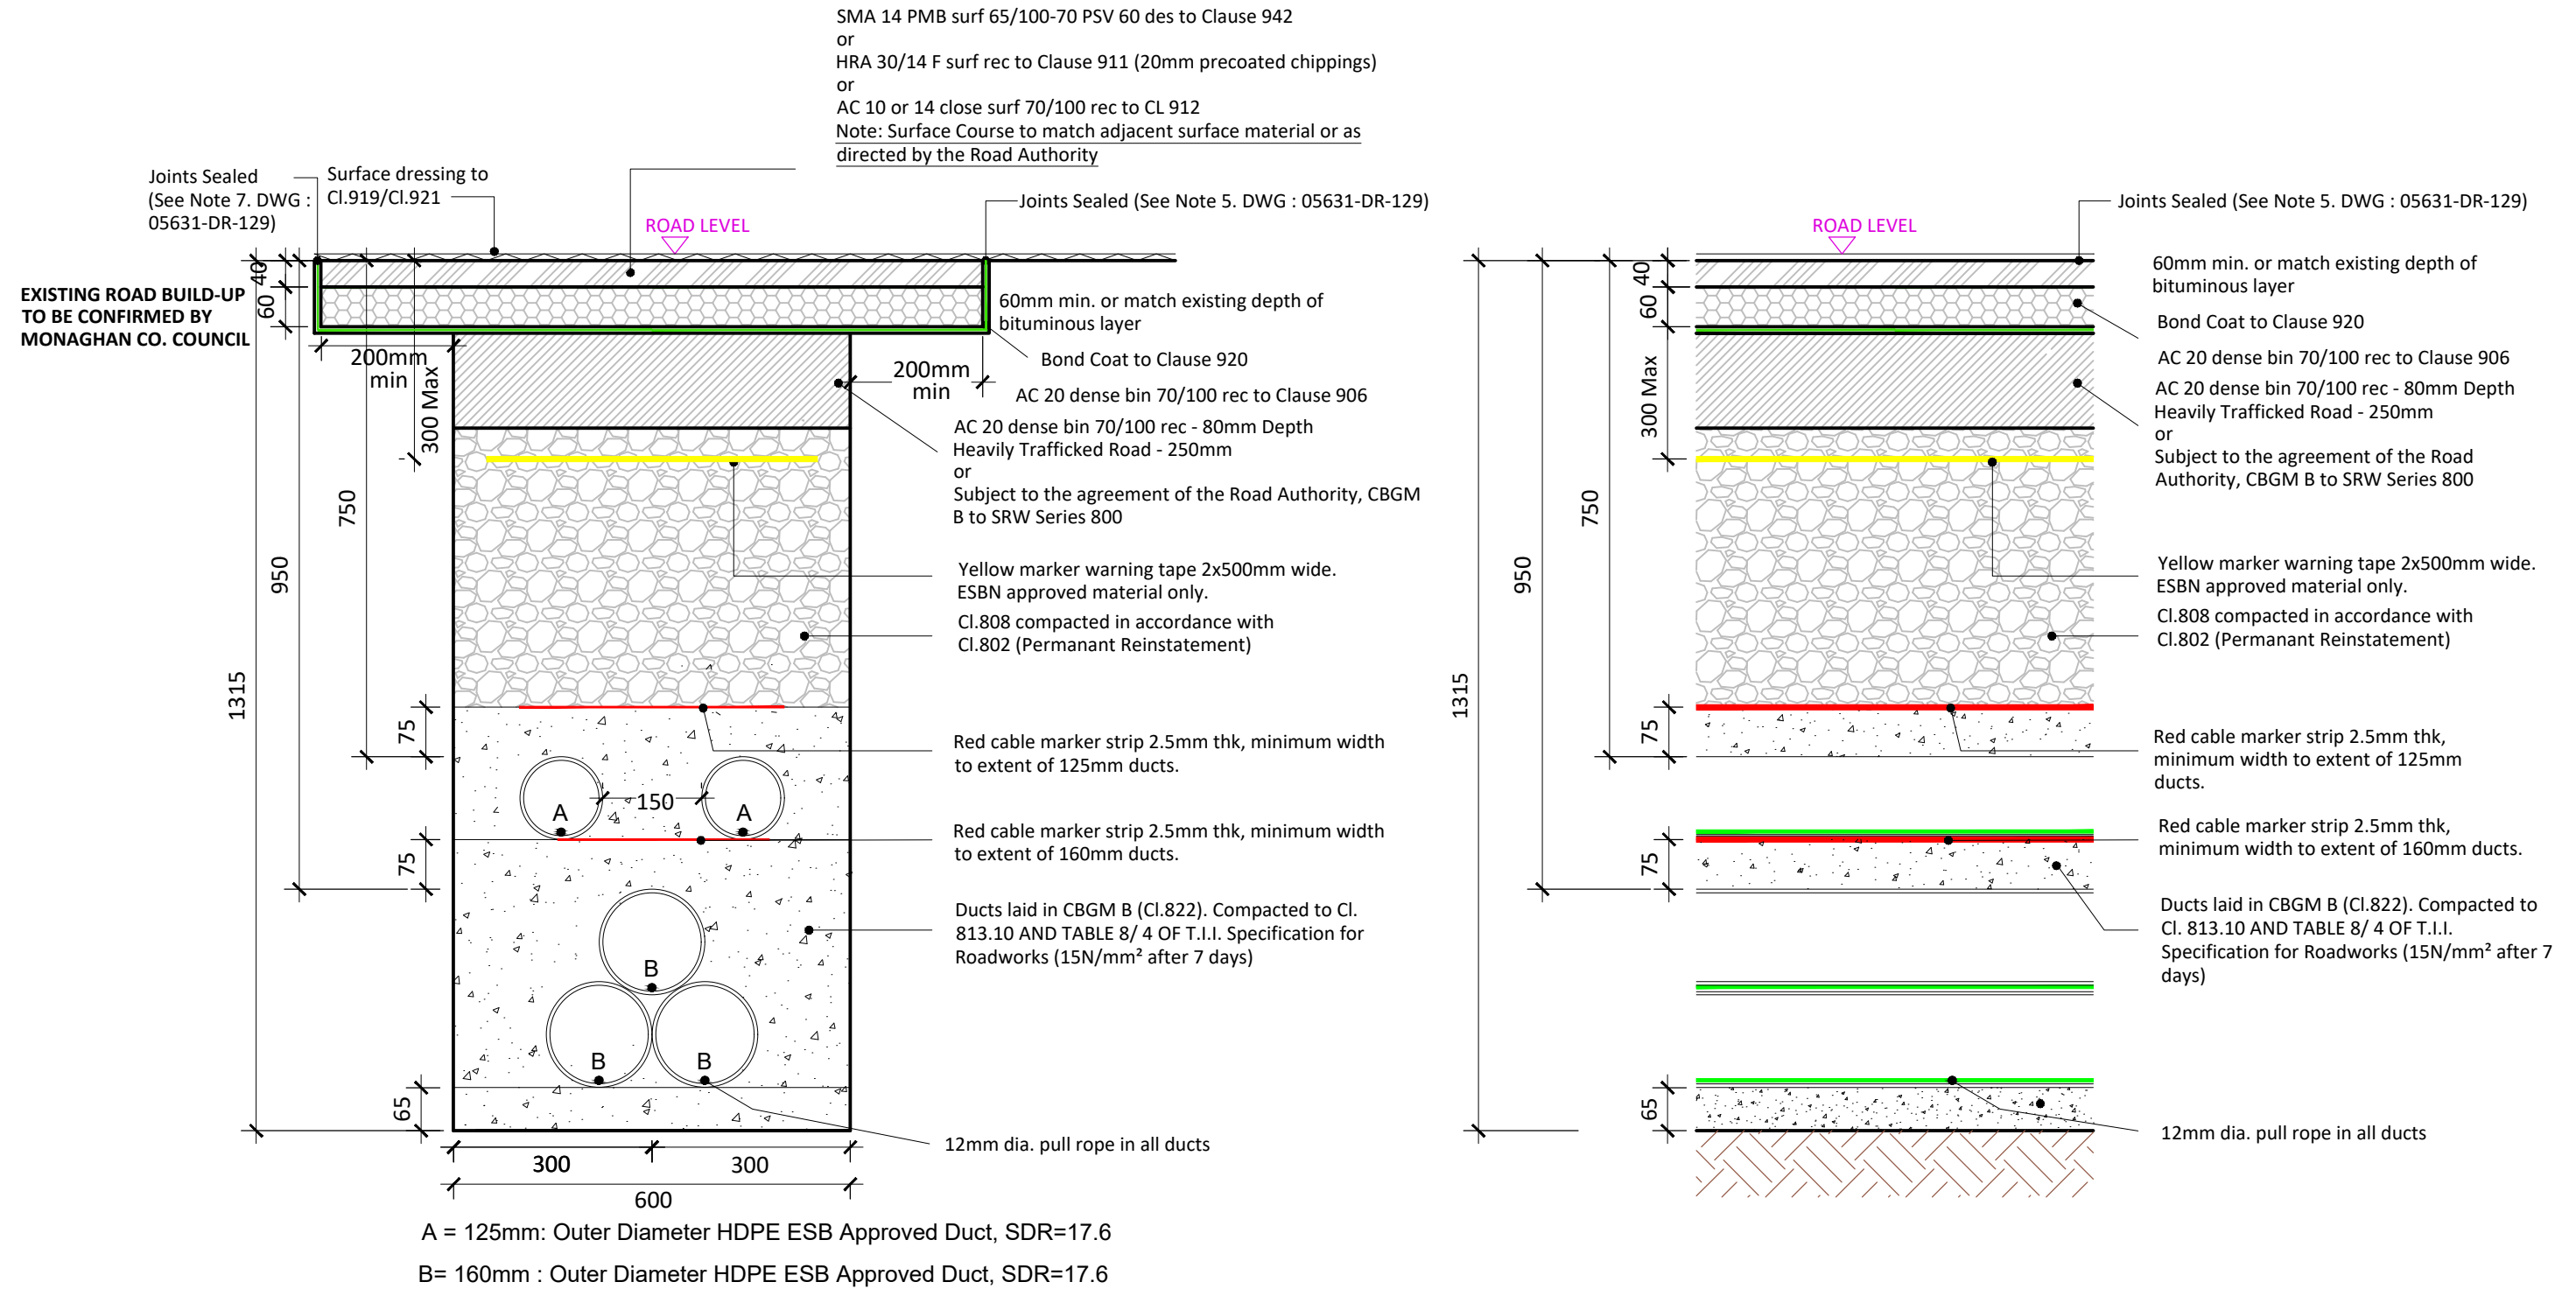

Typical Section Through Roadway

SCALE 1:10

ALL REINSTATEMENT WORKS ARE TO BE IN ACCORDANCE WITH LOCAL AREA ENGINEERS REQUIREMENTS AND GUIDELINES FOR MANAGING OPENINGS IN PUBLIC ROADS

- NOTES:**
- This drawing is to be read in conjunction with relevant drawings, specifications and reports
 - Dimensions are in millimeters, unless noted otherwise
 - Drawings are not to be scaled use figured dimensions only



Head Office
 Beenreigh,
 Abbeydorney,
 Tralee, Co. Kerry
 Ireland
 Tel: 00353 66 7135710

APPLICANT



PROJECT

Drumlins Park
 110kV Loop In

PROJECT NUMBER
 05-631

SHEET NUMBER
 05631-DR-131

SHEET TITLE

Typical Ducting through Roadway
 Sections - Section and Elevation

DRAWING STATUS
 For Planning

ISSUE/REVISION

ISSUE/REVISION	DATE	DESCRIPTION
P00	27.04.20	Issued for Planning
I/R		