


Planning Pack Map

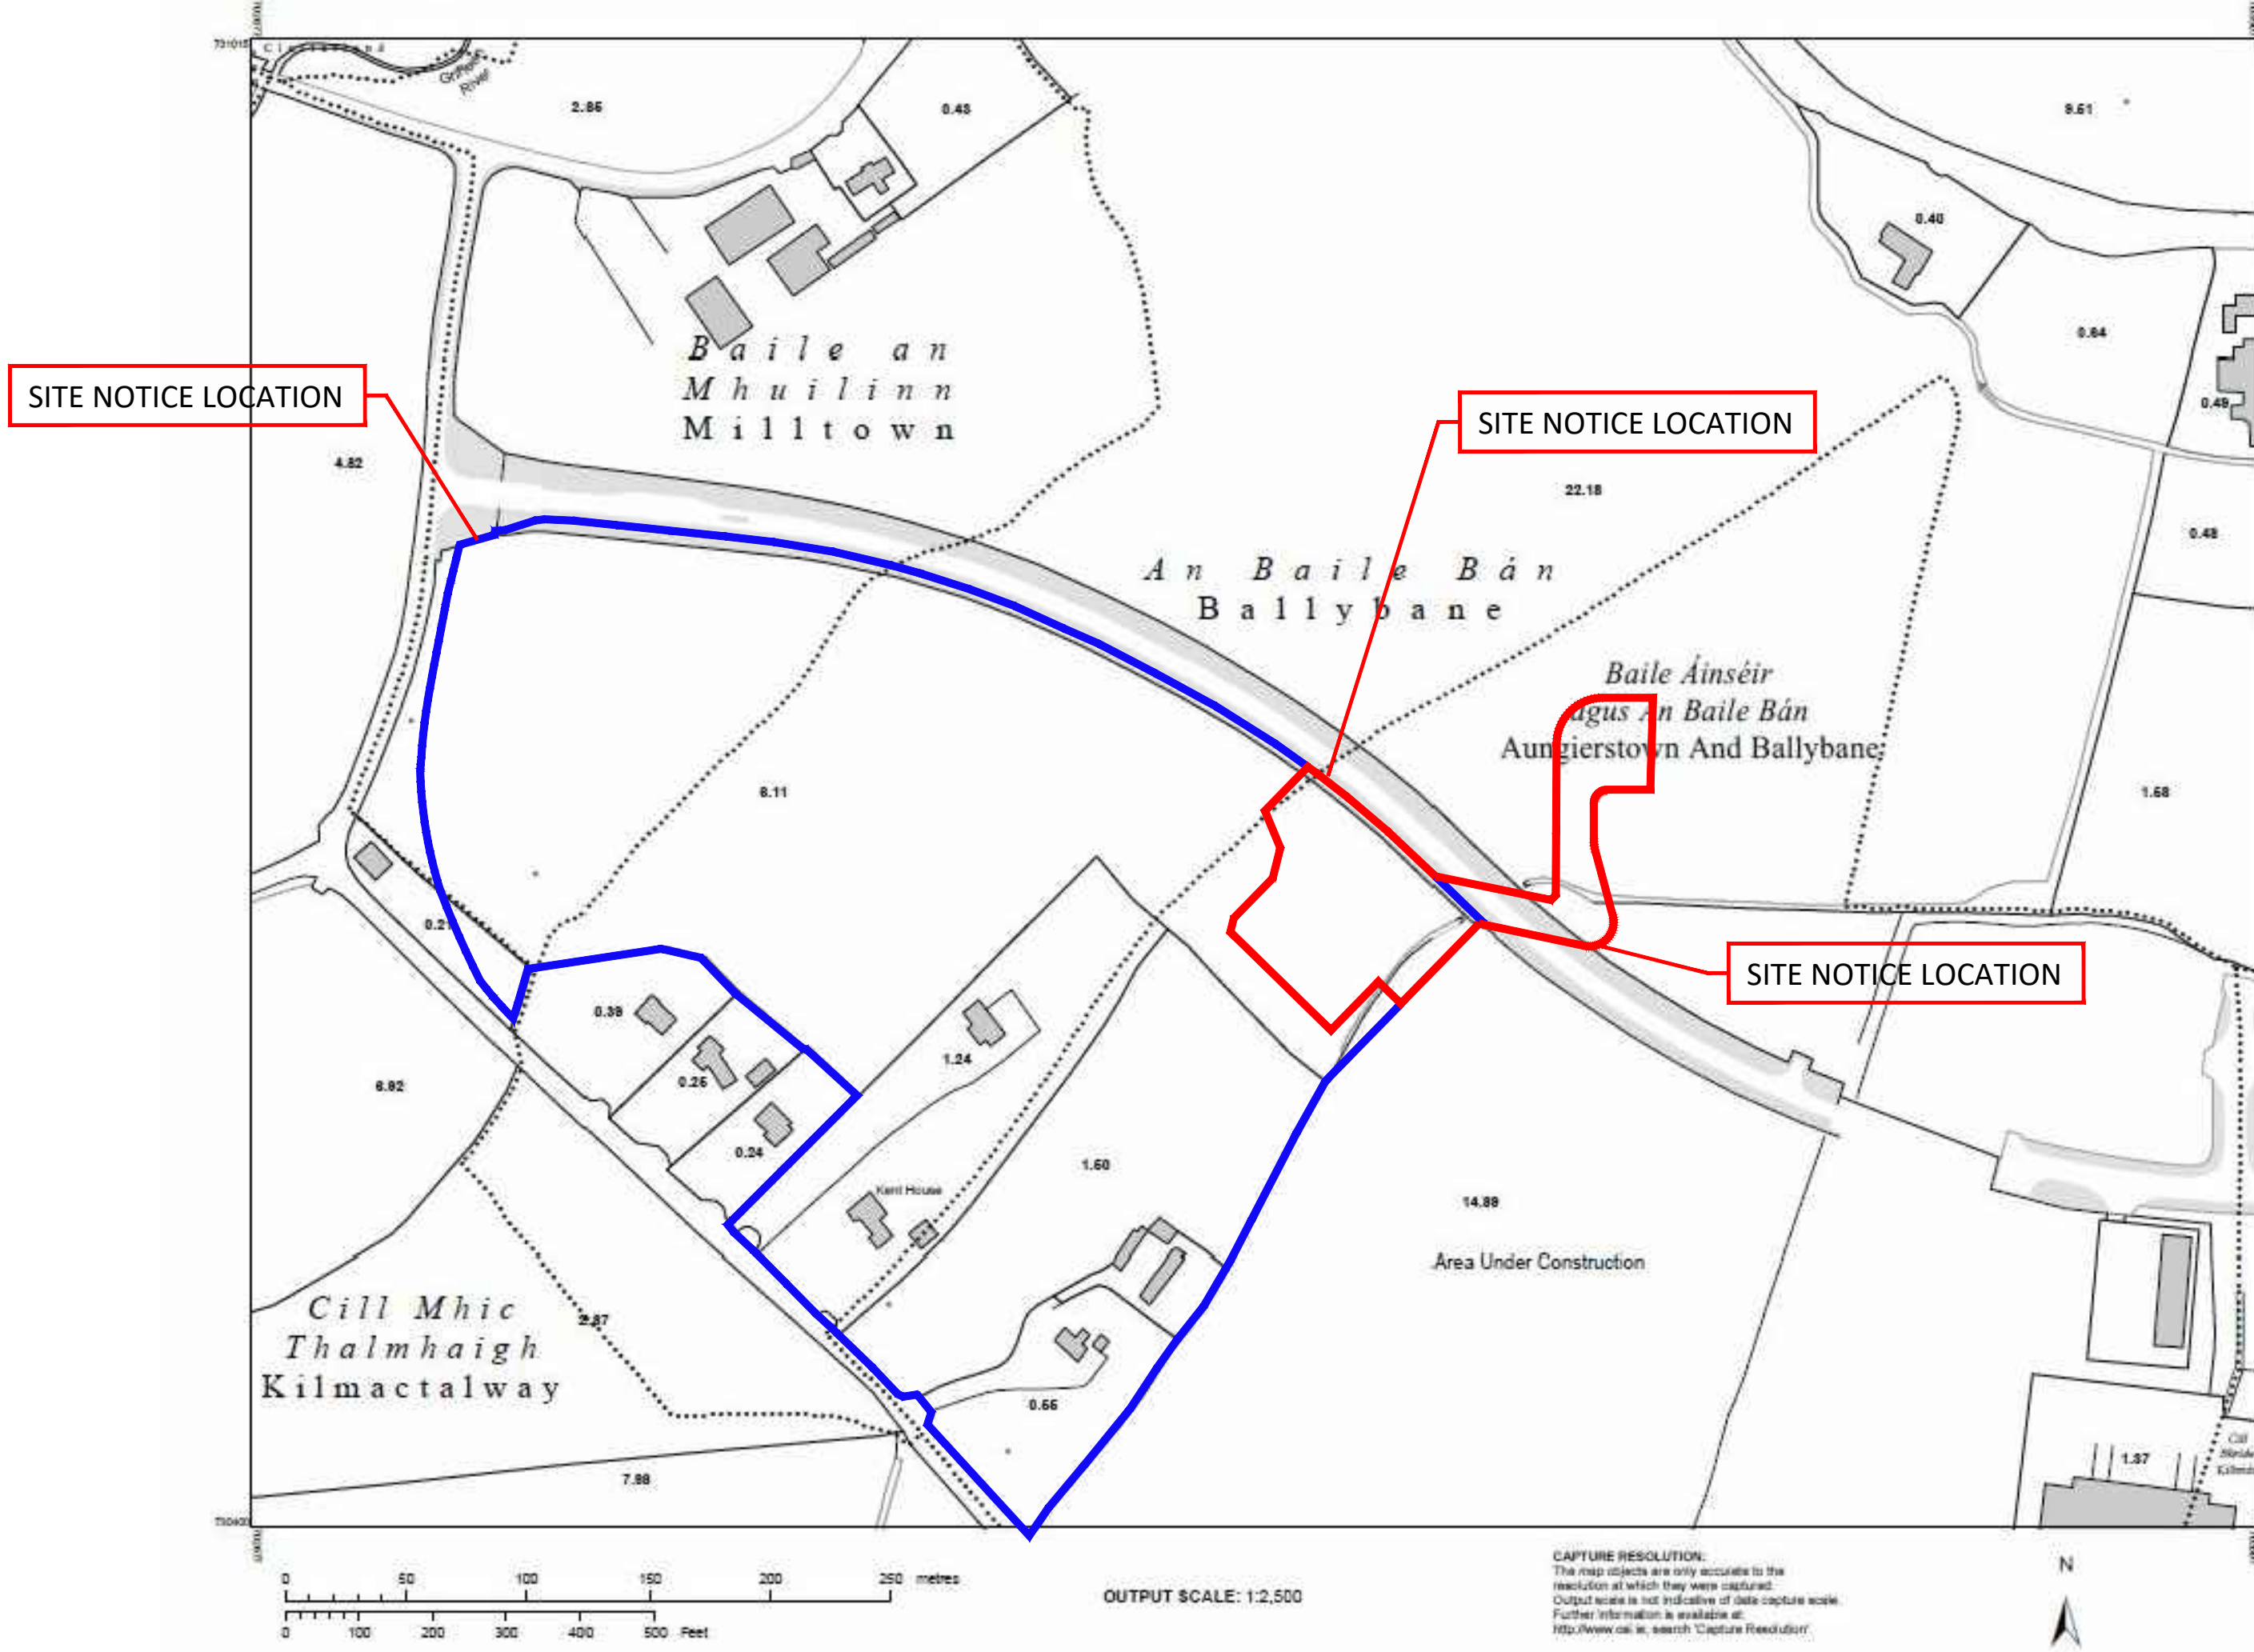

CENTRE COORDINATES:
ITM 703092,730708

PUBLISHED: 24/02/2020 ORDER NO.: 50109619_1

MAP SERIES: 1:2,500 3325-B 1:2,500 3325-D

COMPILED AND PUBLISHED BY:
Ordnance Survey Ireland,
Phoenix Park,
Dublin 8,
Ireland.

Unauthorised reproduction
infringes Ordnance Survey Ireland
and Government of Ireland
copyright.

All rights reserved.
No part of this publication may
be copied, reproduced
or transmitted in any form
or by any means without the prior
written permission of
the copyright owners.

The representation on this map
of a road, track or footpath
is not evidence of the existence
of a right of way.

Ordnance Survey maps
never show legal property
boundaries, nor do they
show ownership of
physical features.

©Suirbhéireacht Ordánais Éireann, 2020
©Ordnance Survey Ireland, 2020

www.osi.ie/copyright

LEGEND:
http://www.osi.ie/
search 'Large Scale Legend'

1 SITE LOCATION MAP
A 1001 GENERAL ARRANGEMENT Scale: 1:2500

COPYRIGHT:
The design and details shown on this drawing are applicable to their project only and may not be reproduced in whole or in part or be used for any other project or purpose without the written permission of TOT Architects with whom copyright resides.

DO NOT SCALE from this drawing.
Use figured dimensions. Contractor to check all dimensions on site prior to commencement of works. Any discrepancies are to be referred to the ARCHITECT.

KEY PLAN:

LEGEND:
— BOUNDARY LINE
— LAND IN OWNERSHIP AND CONTROL OF APPLICANT

OSI copyright licence
no. En 0068120



REVISIONS

DATE	REV. BY	CHECKED	DESCRIPTION	DATE	REV. BY	CHECKED	DESCRIPTION
16.12.2020	P01	BM	PB	ISSUED FOR PLANNING			

DATE: JULY 2020

SCALE: 1:2500

DRAWN: BM

CHECKED: PB

JOB NO: 19-128

STATUS CODE: S4

SHEET SIZE: A2

REVISION: P01

PROJECT:

CyrusOne Dublin
SUBSTATION

STAGE:

PLANNING

DRAWING TITLE:

SITE LOCATION MAP

TOT ARCHITECTS

REGISTERED OFFICE
49 Upper Mount Street
Dublin 2, Ireland

T +353 1 705 7800
W www.totarch.ie
E info@totarch.ie

DRAWING NO:

19128-TOT-ZZ-DL-DR-A-1001

PROJECT ORIGINATOR ZONE LEVEL TYPE ROLE NUMBER