




1 Main Transformer
 2005 Scale: 1:50

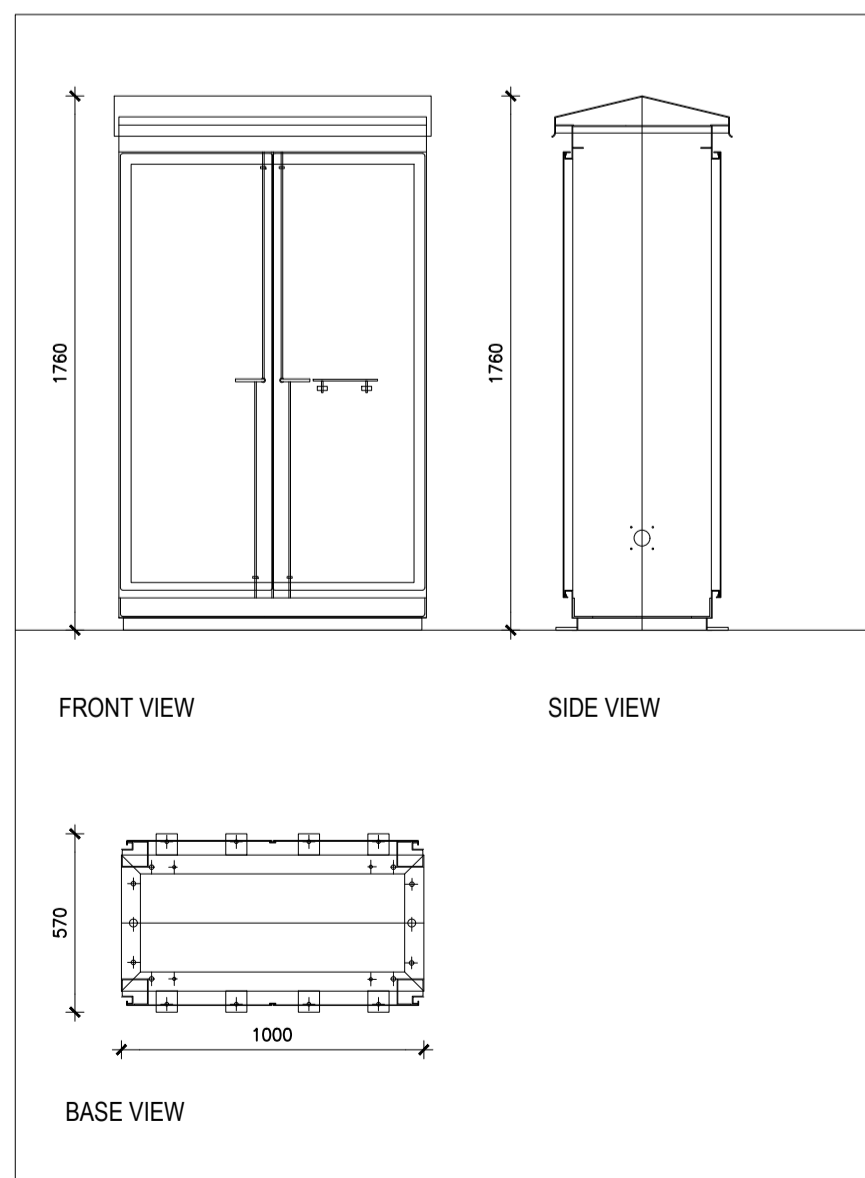


2 Interface Kiosk
 2005 Scale: 1:25

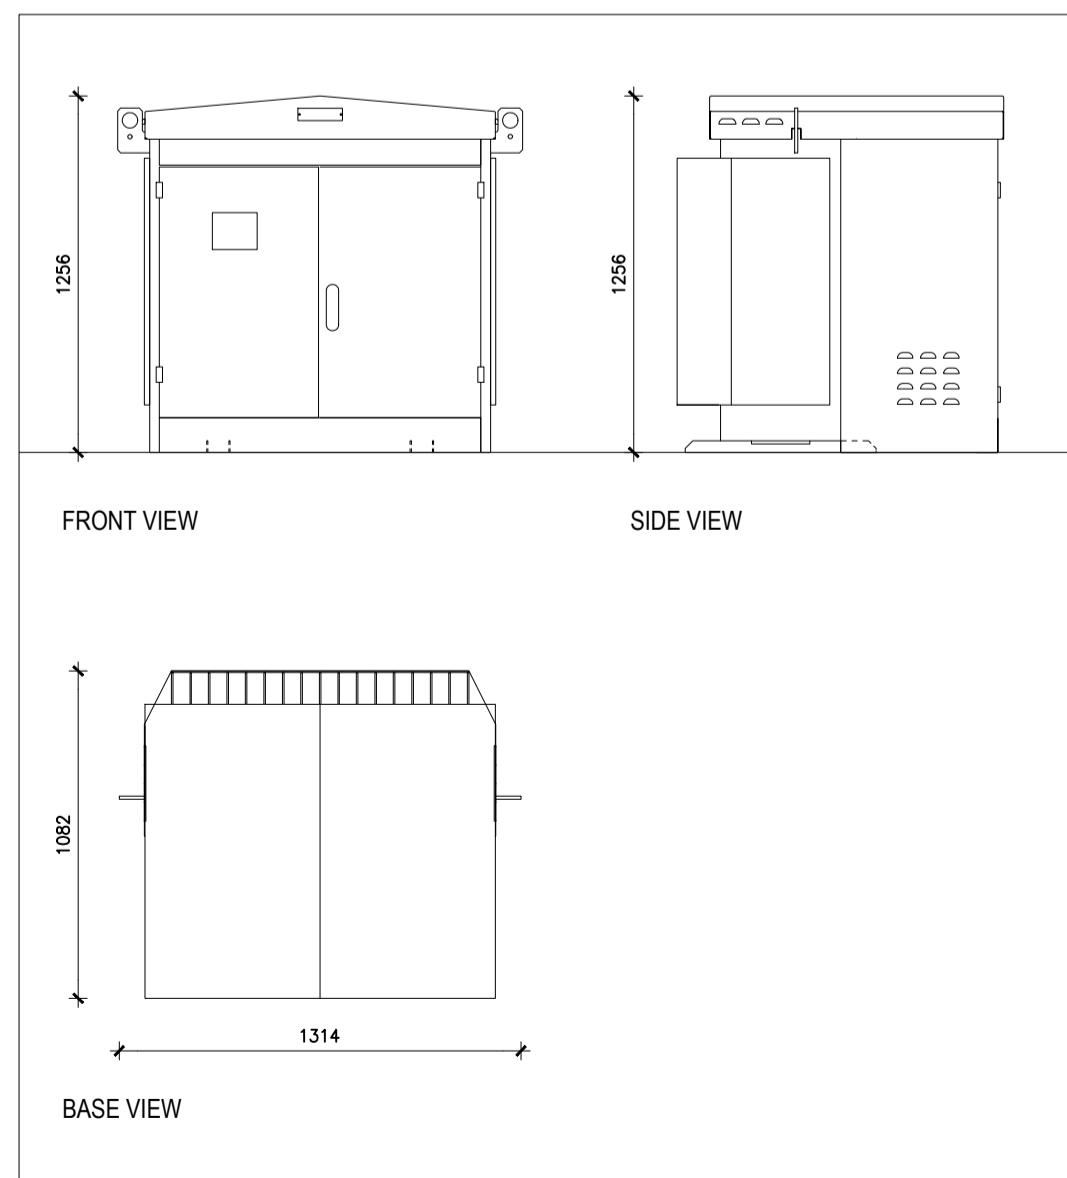


3 House Transformer
 2005 Scale: 1:25

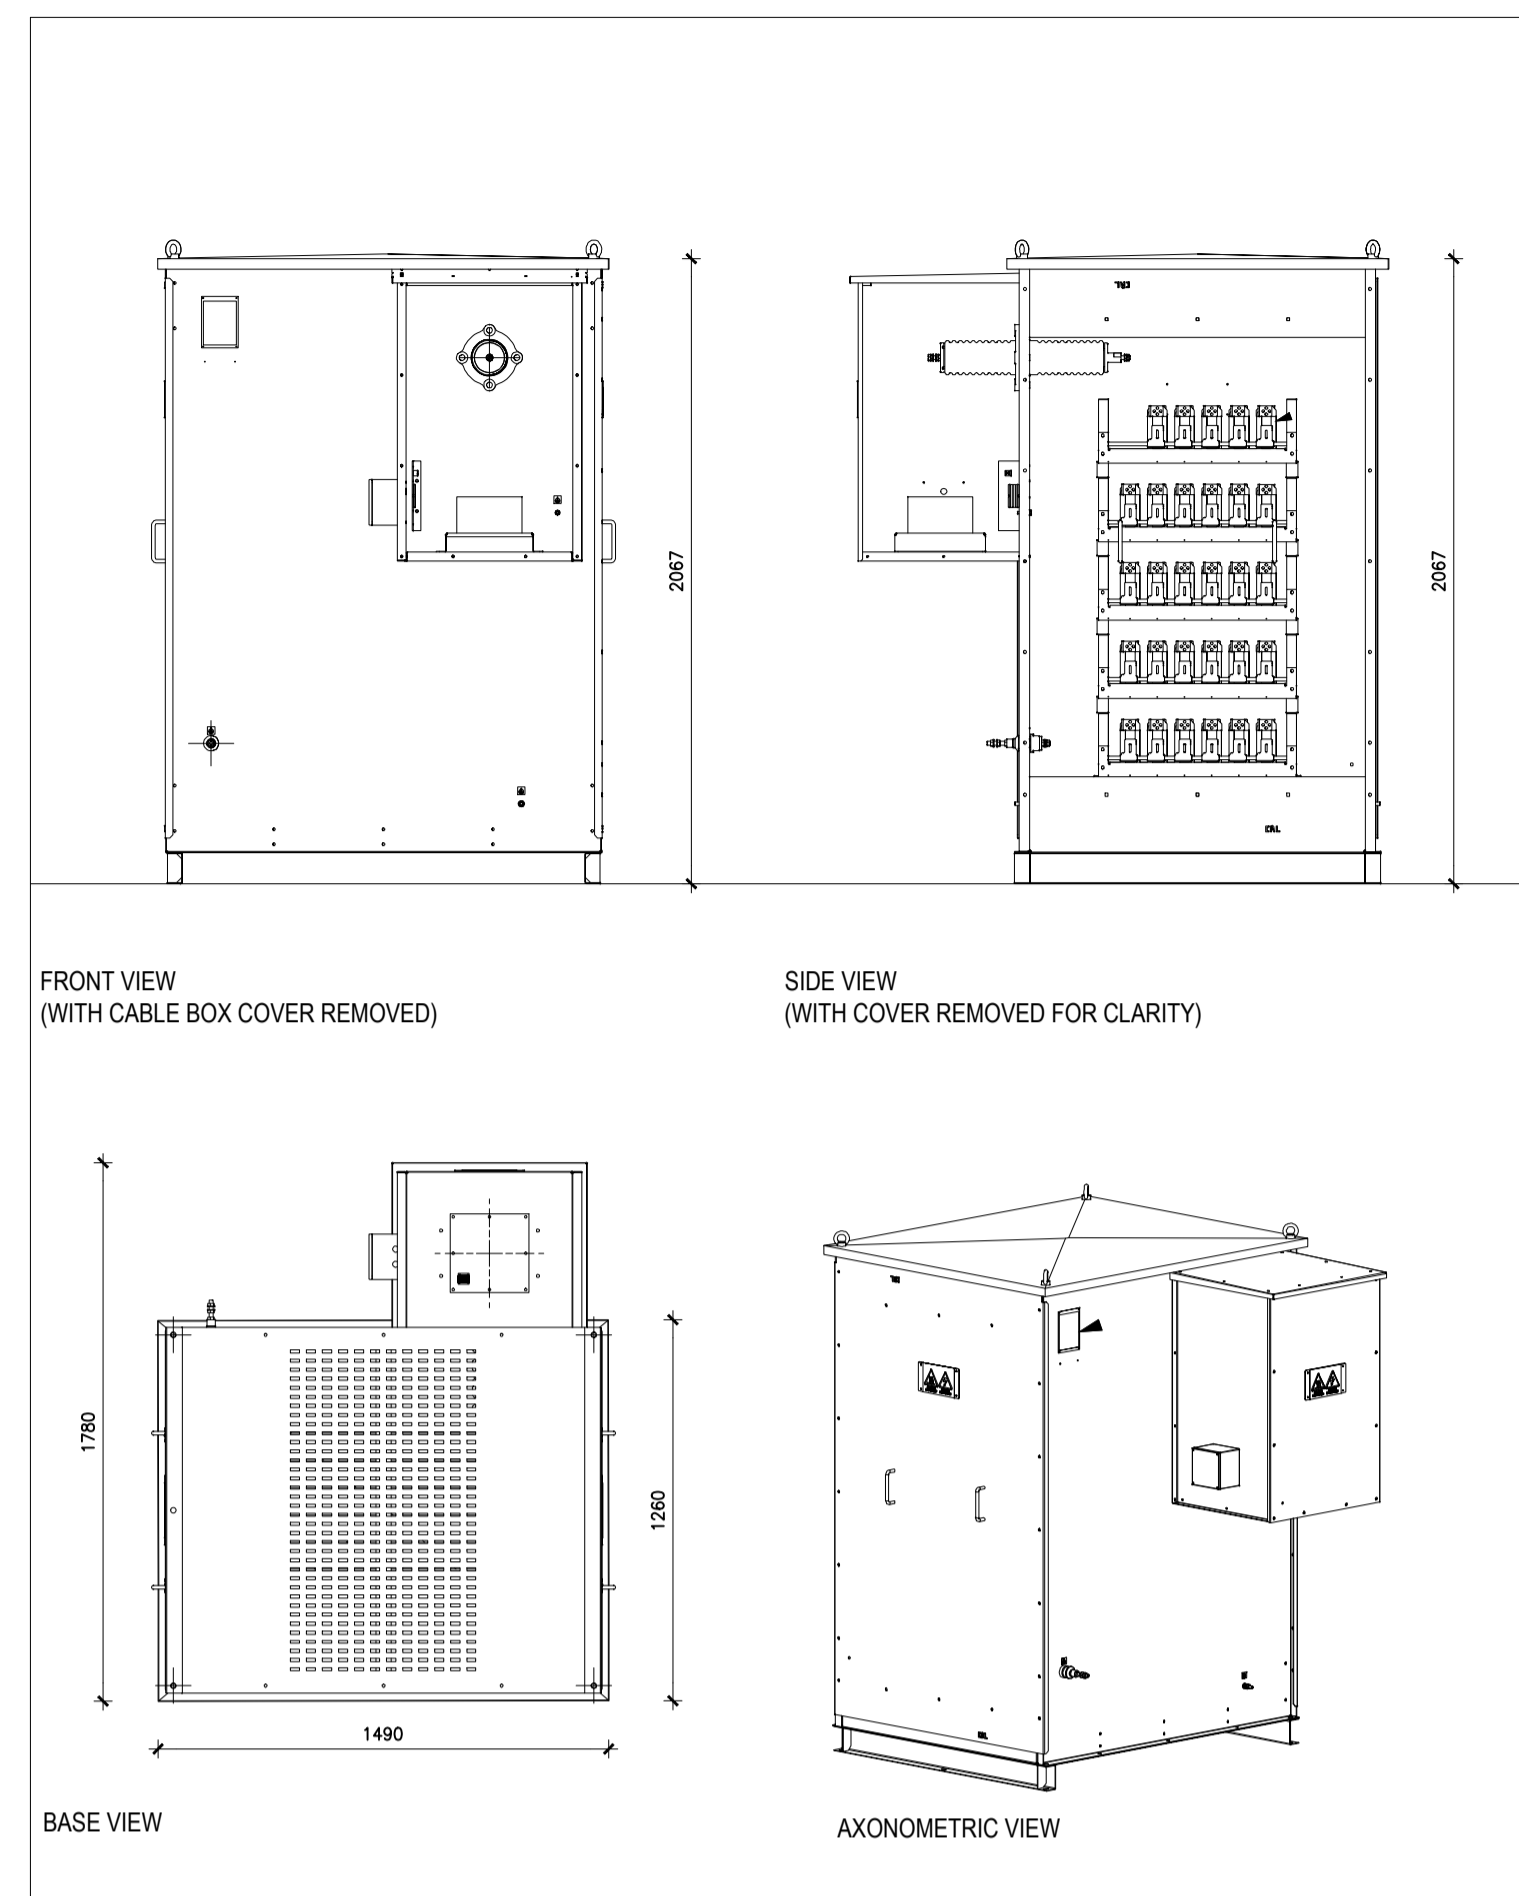

4 NER
 2005 Scale: 1:25

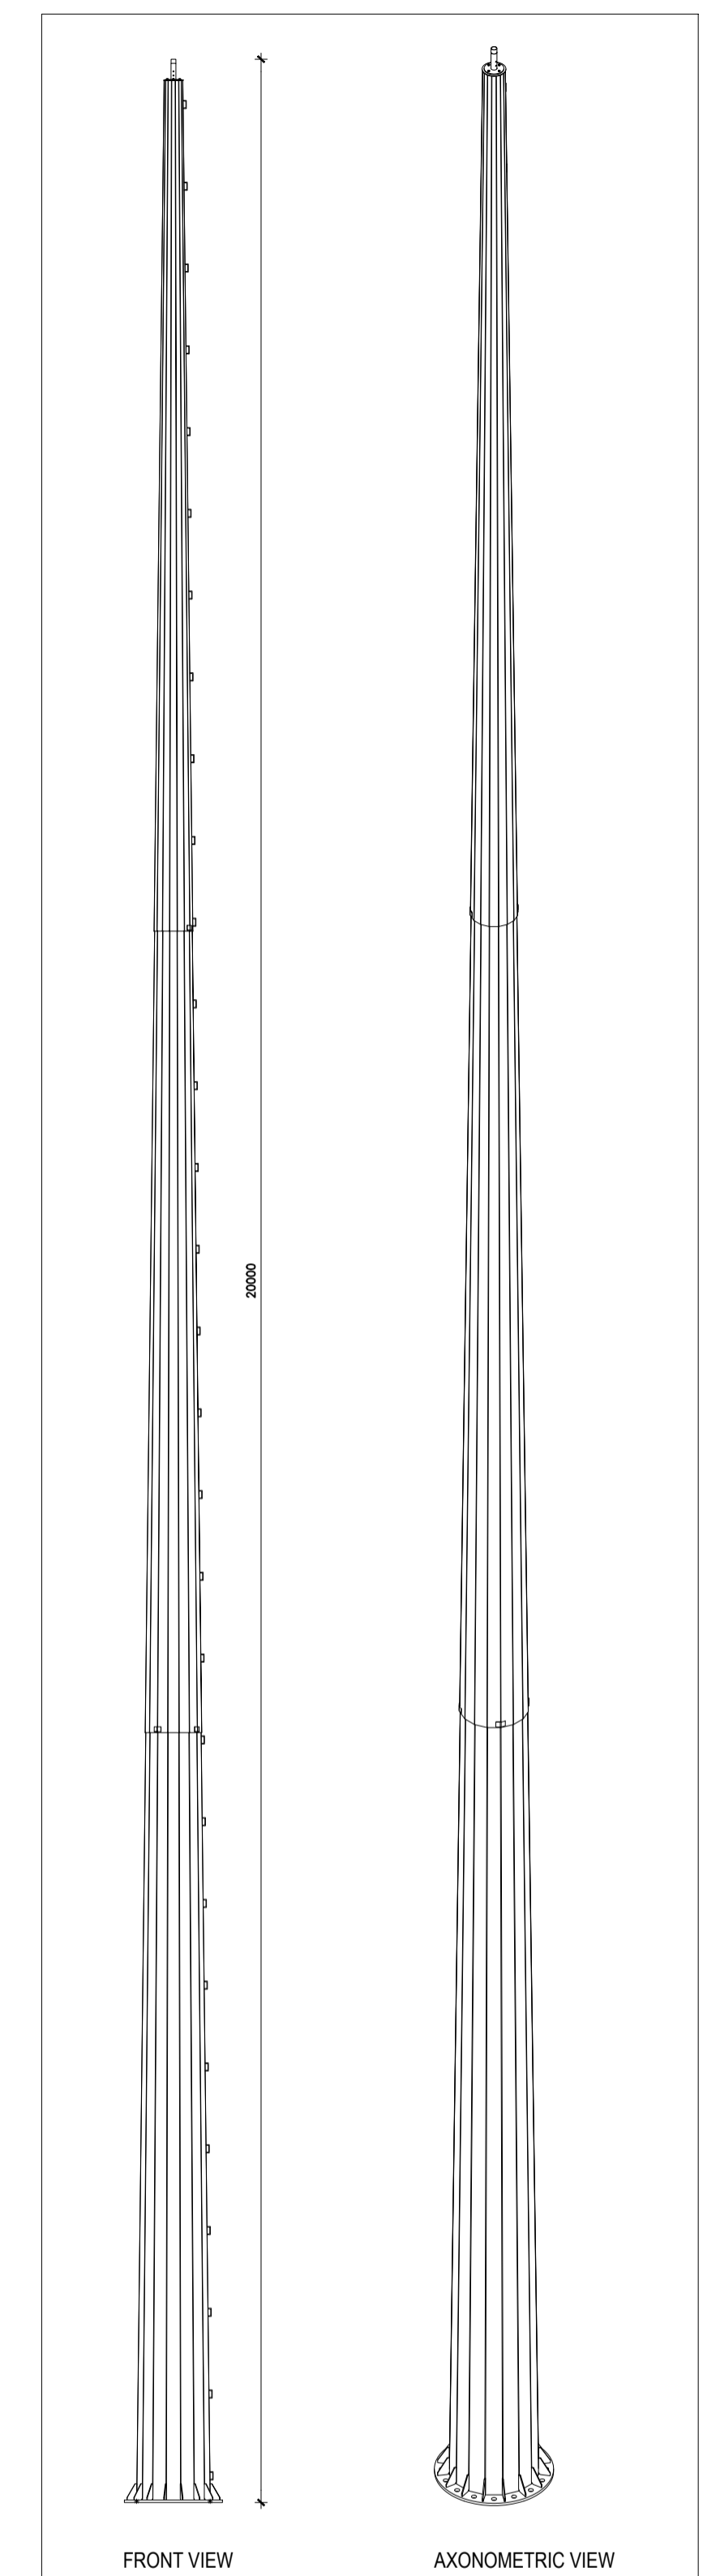

5 Lightning monopole (20 meters tall)
 2005 Scale: NTS

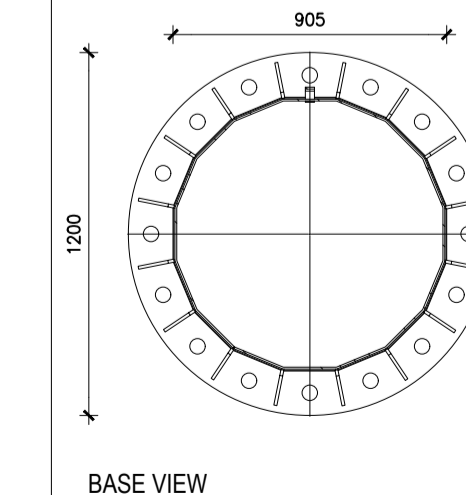

COPYRIGHT:
 The design and details shown on this drawing are applicable to their project only and may not be reproduced in whole or in part or be used for any other project or purpose without the written permission of TOT Architects with whom copyright resides.
DO NOT SCALE from this drawing. Use figured dimensions. Contractor to check all dimensions on site prior to commencement of works. Any discrepancies are to be referred to the ARCHITECT.

KEY PLAN:

REVISIONS

DATE	REV.	BY	CHECKED	DESCRIPTION
16.12.2020	P01	BM	PB	ISSUED FOR PLANNING

16.12.2020 P01 BM PB ISSUED FOR PLANNING

DATE REV. BY CHECKED DESCRIPTION

TOT ARCHITECTS

REGISTERED OFFICE: 49 Upper Mount Street, Dublin 2, Ireland
 T: +353 1 705 7800
 W: www.totarch.ie
 E: info@totarch.ie

PROJECT:
 CyrusOne Dublin Substation

STAGE:
 PLANNING

DRAWING TITLE:
 Proposed External Electrical Equipment General Arrangement

DATE:	SEPT 2020	DRAWING NO.:	19128-TOT-ZZ-XX-DR-A-2005
SCALE:	1:25/1:50	SHEET SIZE:	A1
DRAWN:	BM	CHECKED:	PB
CHECKED:	PB	REVISION:	
JOB NO.:	19-128	STATUS CODE:	S4