



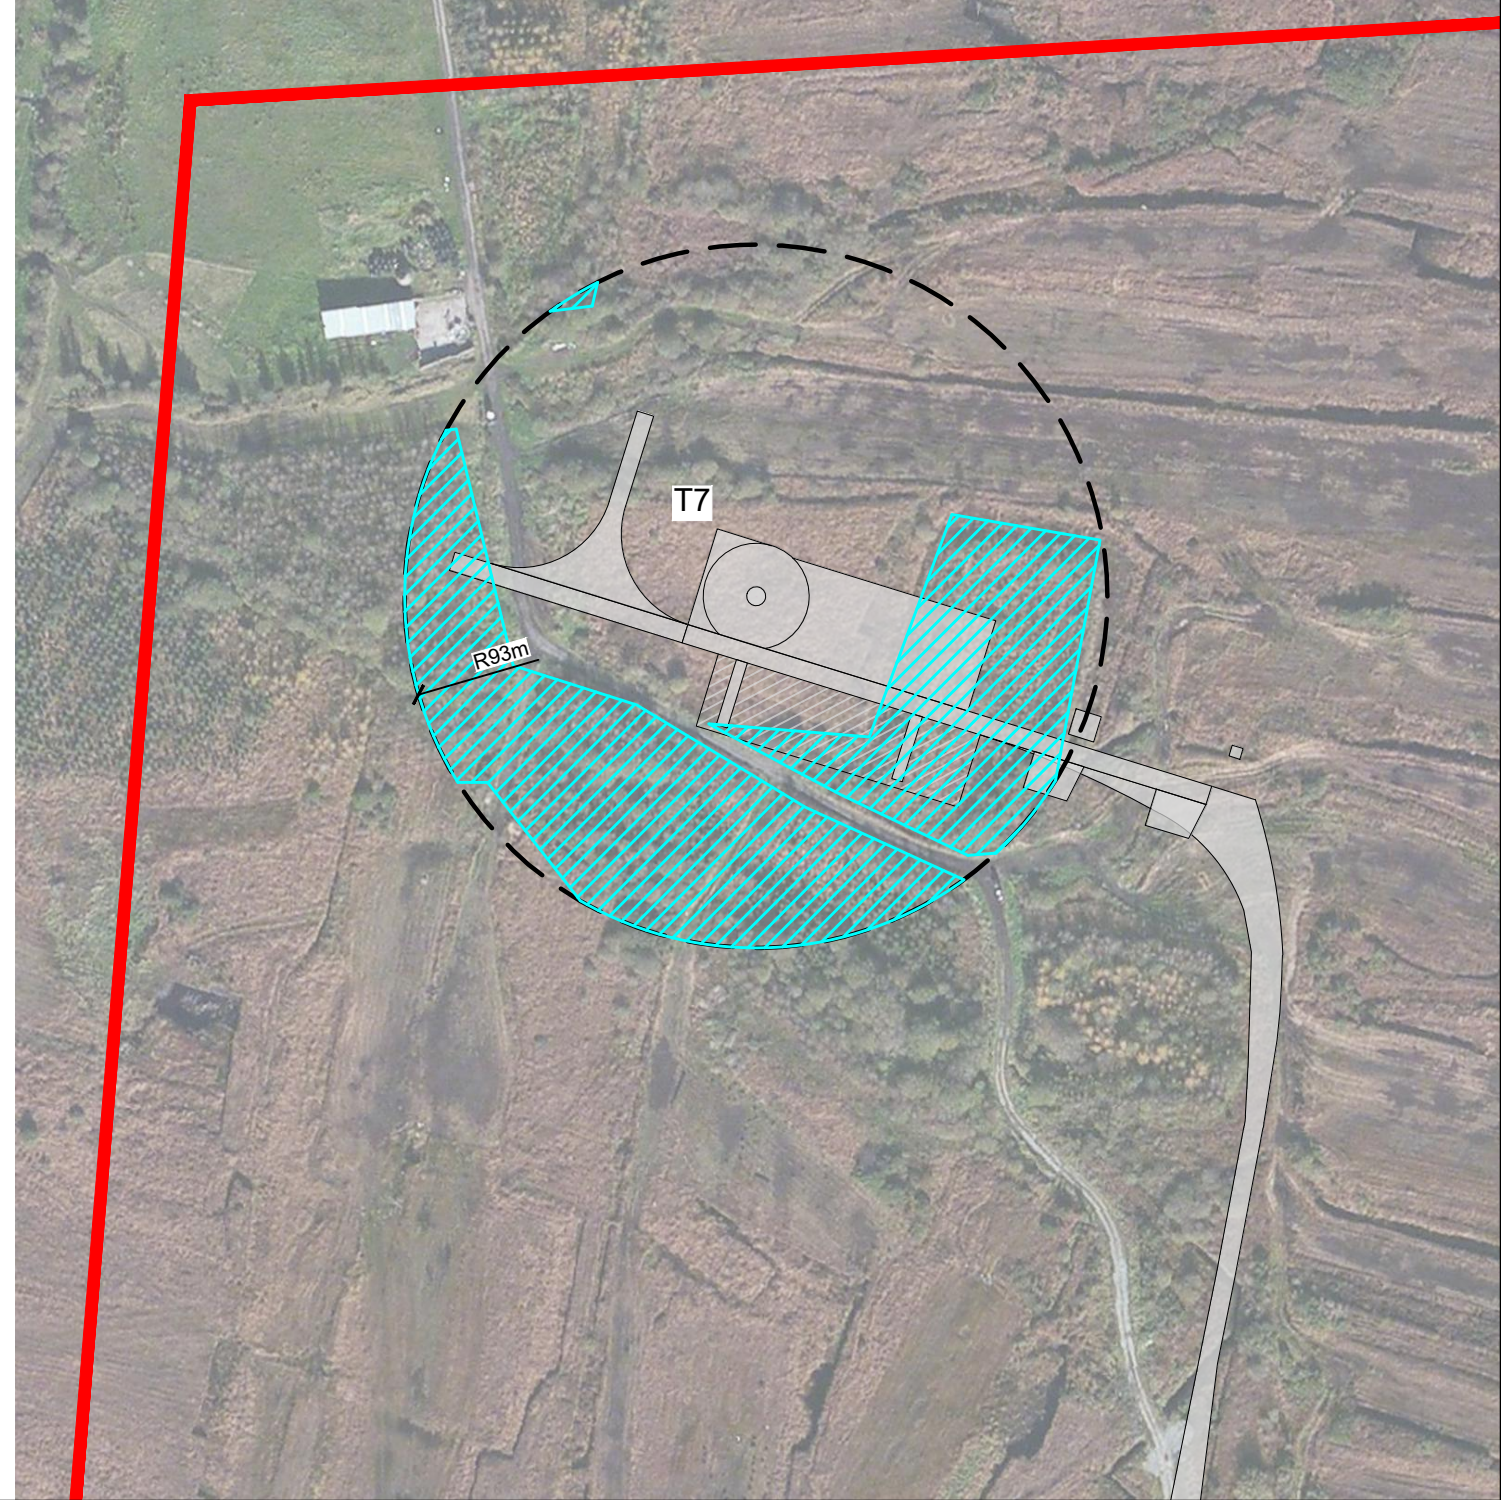
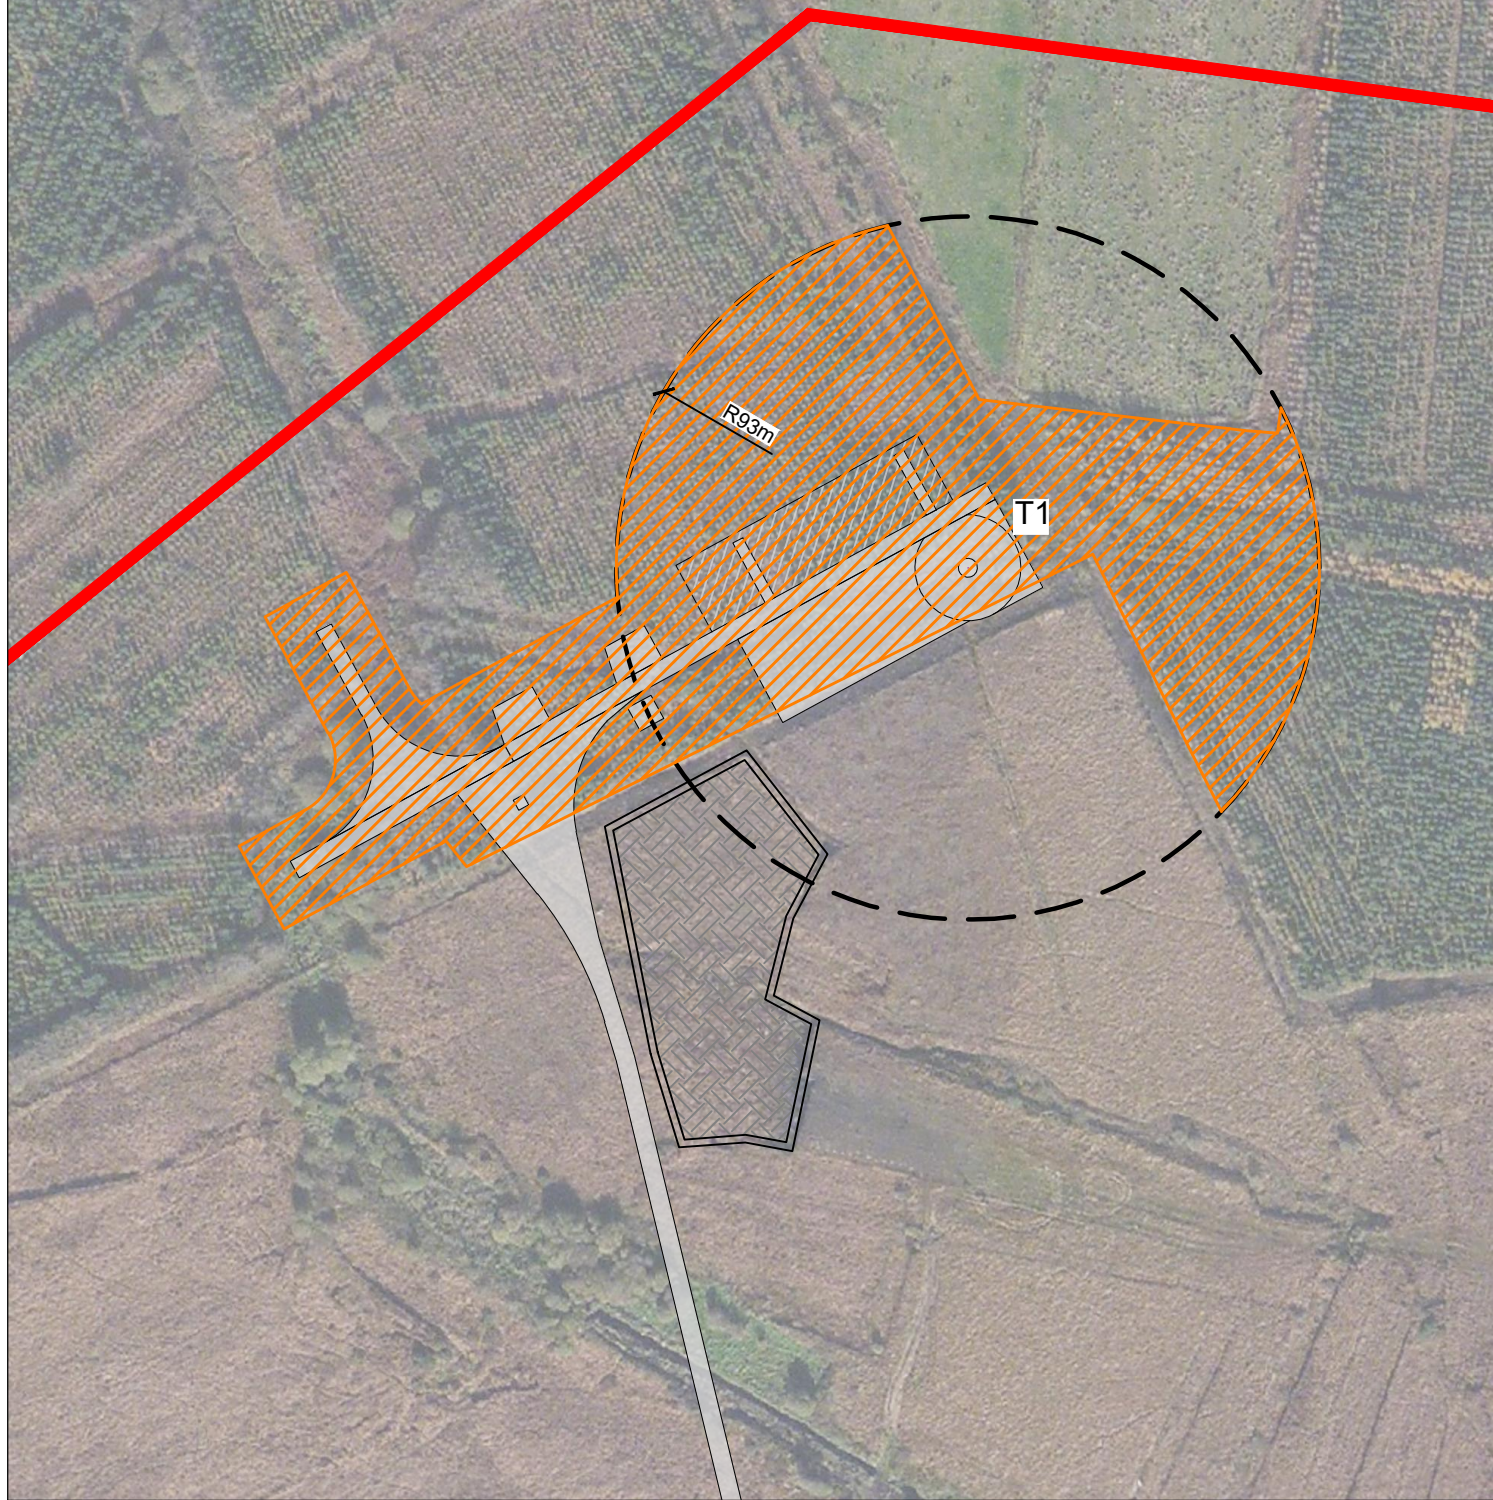



LEGEND:

	Proposed Site Boundary
	Proposed New Hardstand / Road
	Clearfell Area At T1 = 2.06ha 93m Radius (Tree Height 10m)
	Clearfell Area At T7 = 1.09ha 93m Radius (Tree Height 10m)

Malachy Walsh and Partners
Engineering and Environmental Consultants

Cork | Tralee | London | Limerick

Reen Point, Blennerville, Tralee, Co. Kerry, V92 X2TK
Tel. : +353 (0) 66 7123404
Fax. : +353 (0) 66 7126586
E-mail : tralee@mwp.ie
Web : www.mwp.ie

P01	14.01.2021	Issued For Planning	JK	KF	
REV	DATE	DESCRIPTION	BY	APP	
CLIENT: Shronowen Wind Farm Limited					

PROJECT:	Shronowen Wind Farm
TITLE:	Proposed Clearfell Areas

DRAWN: JK	CHECKED: KF	APPROVED: KF
DATE: October 2020	SCALE @ A3: 1 : 2,000	
PROJECT NUMBER: 19876	DRAWING STATUS: S2	
DRAWING NUMBER: 19876-MWP-00-00-DR-C-5019	REV: P01	