



DO NOT SCALE FROM THIS DRAWING. USE FIGURED DIMENSIONS IN ALL CASES. VERIFY DIMENSIONS ON SITE AND REPORT ANY DISCREPANCIES TO THE DESIGNERS IMMEDIATELY.
THIS DRAWING IS TO BE READ IN CONJUNCTION WITH THE DESIGNERS SPECIFICATION.
© THIS DRAWING IS COPYRIGHT AND MAY ONLY BE REPRODUCED WITH THE DESIGNERS PERMISSION.

- NOTES:
1. ALL DRAWINGS ARE TO BE READ IN CONJUNCTION WITH ALL RELEVANT SPECIFICATIONS, BILLS OF QUANTITIES, ARCHITECTURAL, SERVICES AND ENGINEERING DRAWINGS.
 2. ALL LEVELS ARE IN METRES RELATED TO ORDNANCE DATUM MALIN HEAD.
 3. ANY DISCREPANCIES BETWEEN THESE DOCUMENTS SHALL BE BROUGHT TO THE ATTENTION OF THE ENGINEER.
 4. DRAWINGS ARE NOT TO BE SCALED.
 5. ALL DIMENSIONS ARE IN MILLIMETRES, UNLESS NOTED OTHERWISE.
 6. THE FINALISED LAYOUT MAY BE SUBJECT TO MICRO-SITING DUE TO UNFORESEEN GROUND CONDITIONS. THE EXTENT OF FLEXIBILITY WILL BE SITE SPECIFIC AND SHOULD GENERALLY NOT EXTEND BEYOND 20 METRES.


REFERENCE DRAWINGS:
DRAWING No. 19876-MWP-00-00-DR-C-5005 Proposed Site Layout - Master Sheet

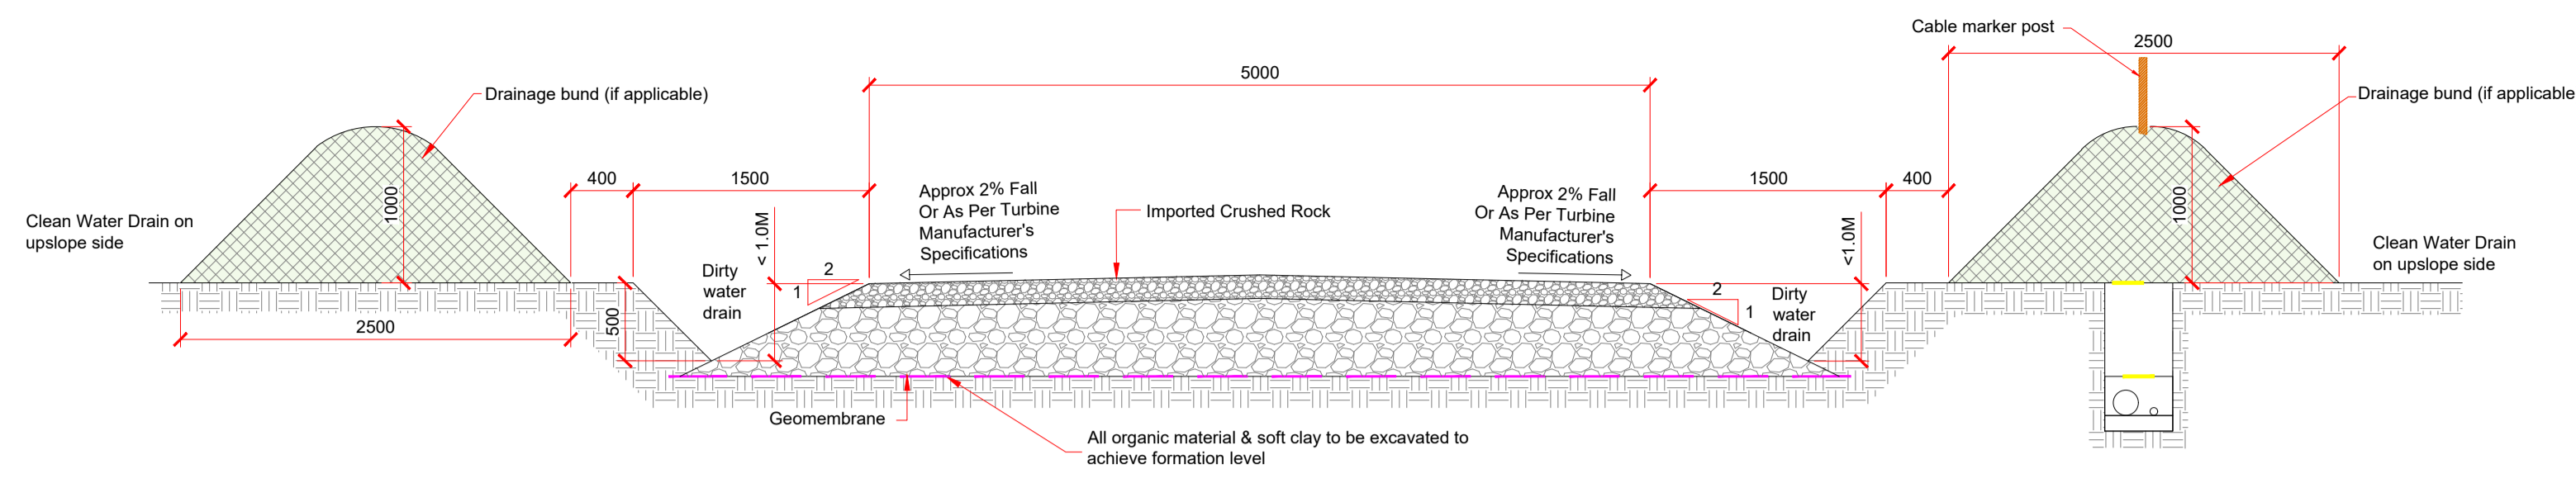


Typical Excavated Access Road Detail Scale 1:40

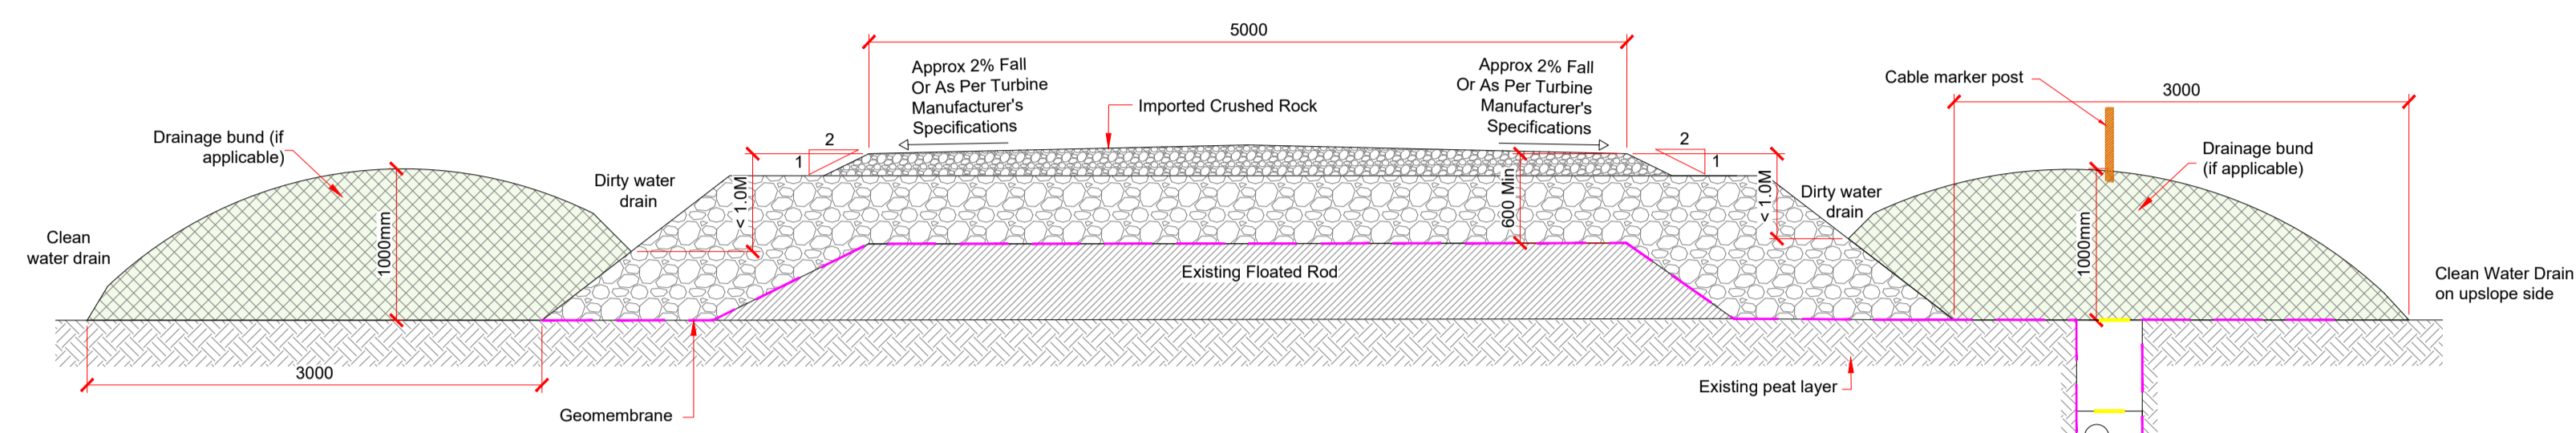


Typical Upgrading To Existing Floated Road Detail Scale 1:40

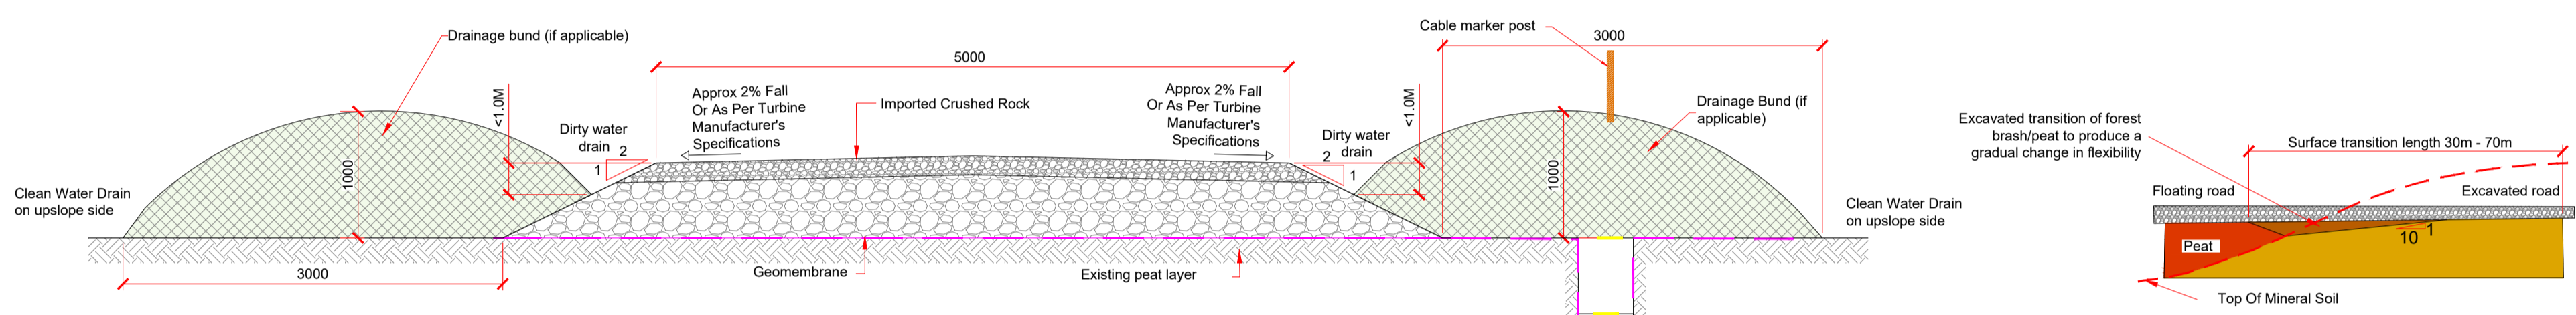


Typical Floating Access Road Detail Scale 1:40

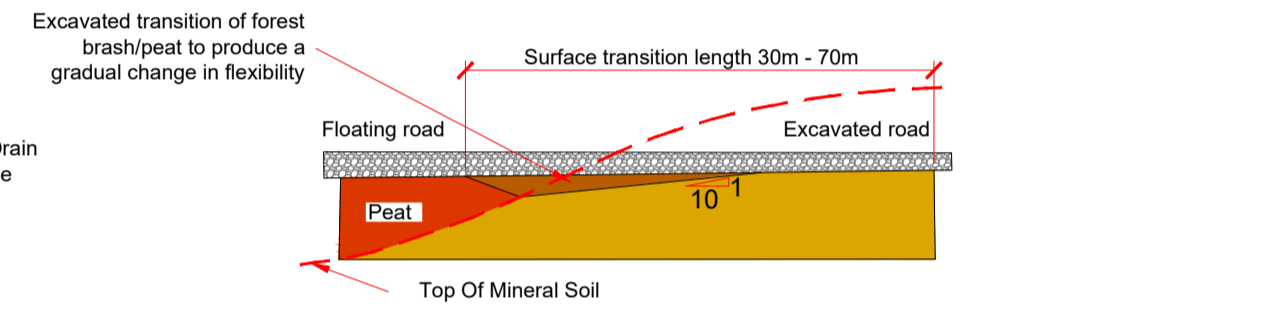

Transition From Floating To Solid Access Road Not To Scale

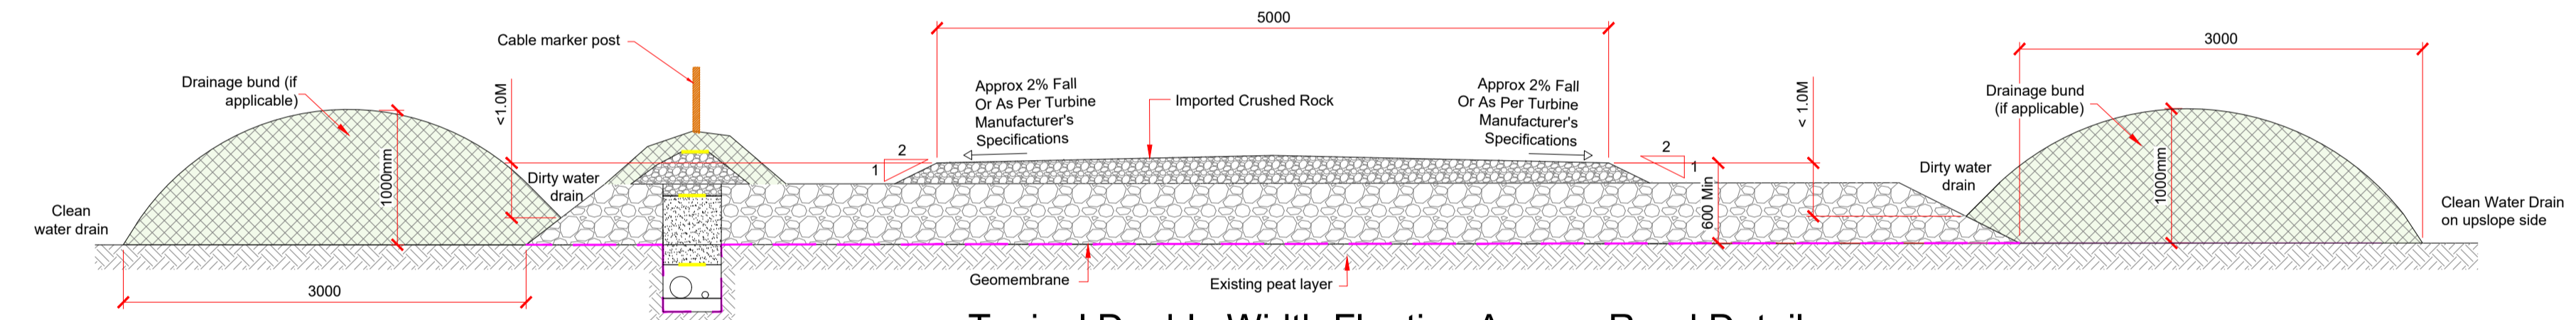


Typical Double Width Floating Access Road Detail Scale 1:40

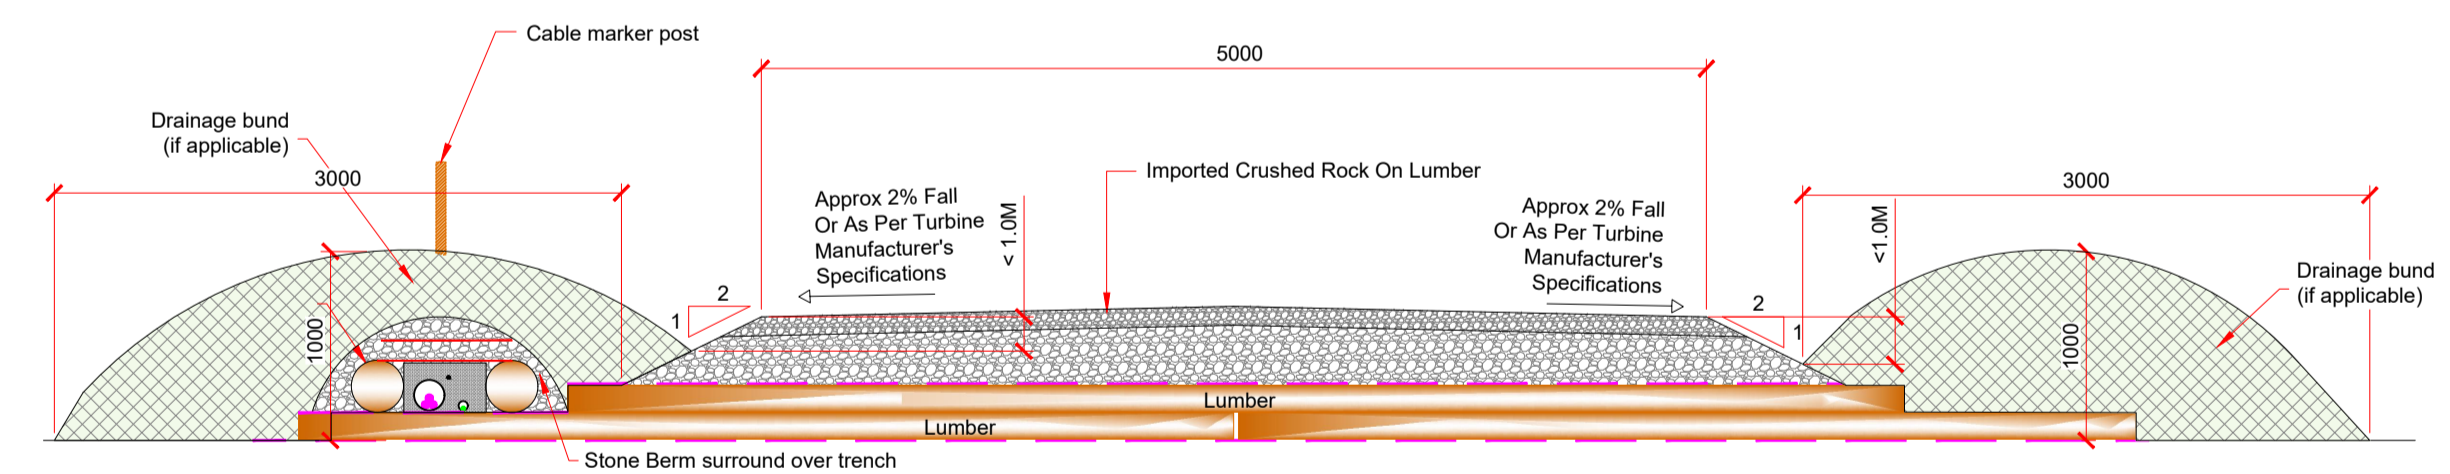

Typical Lightweight Floating Access Road Detail Scale 1:40



NOTE: Passing Bays will be Constructed as Required. Existing Entrances / Junctions / Turning Heads will be Utilised as Much as Possible

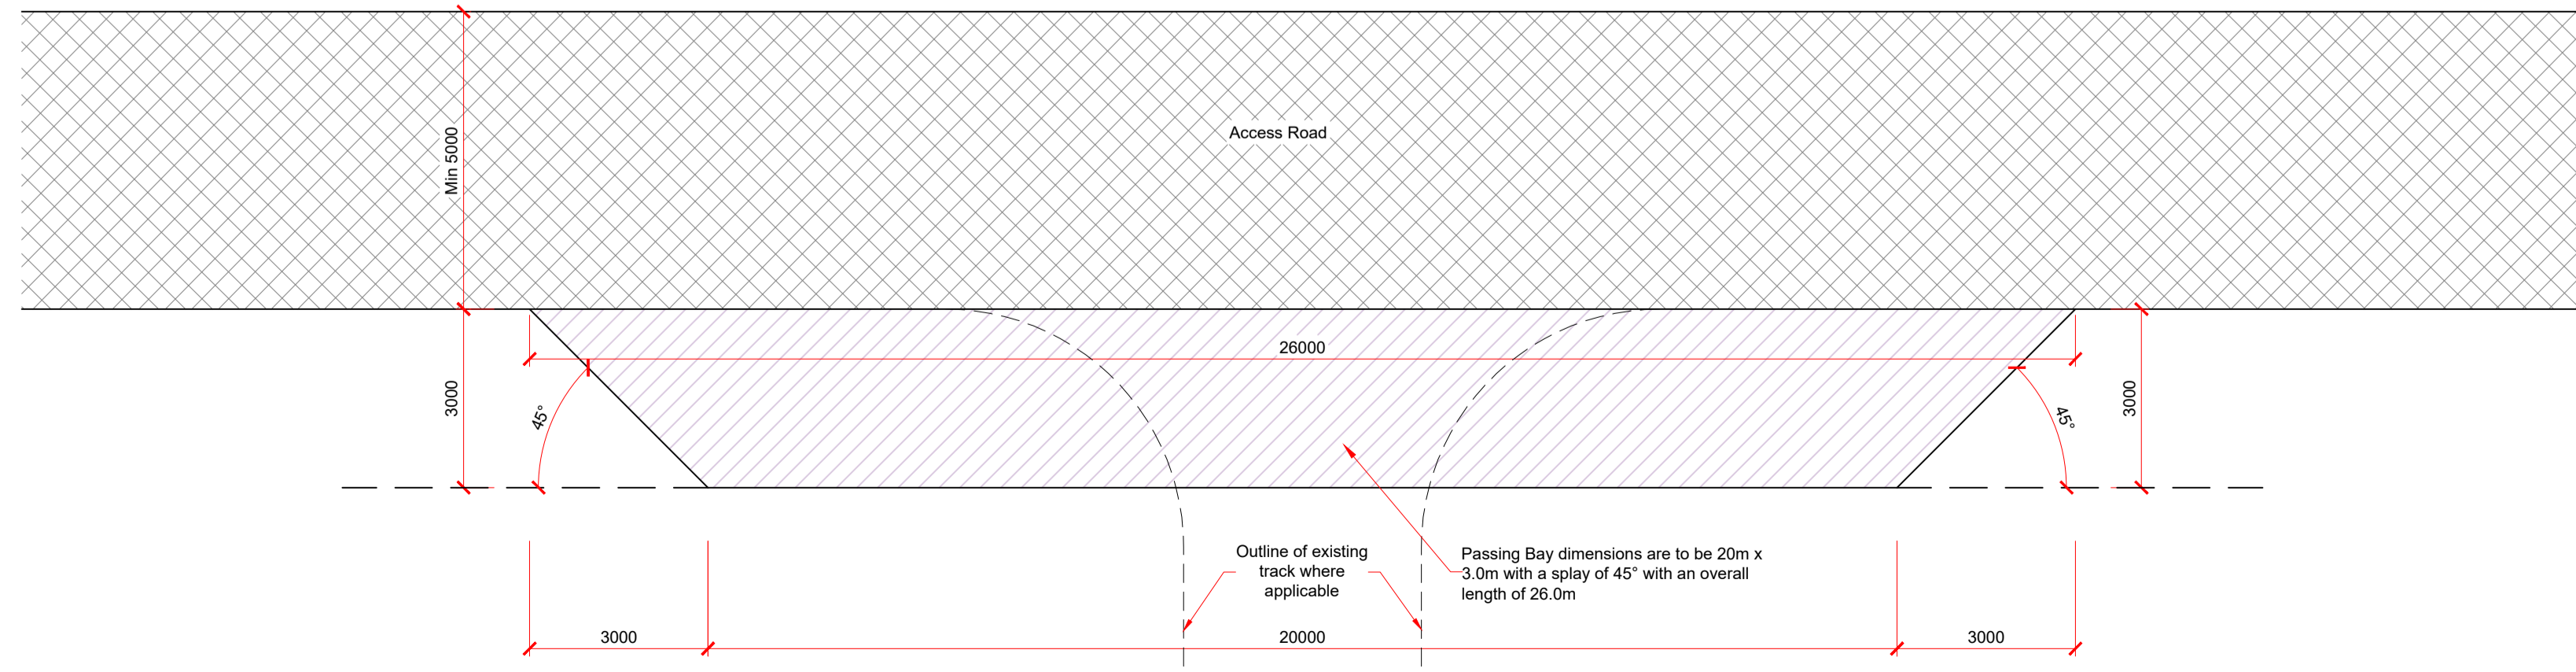

Typical Passing Bay Plan Detail Scale 1:100

All Track Constructions Are Indicative And Will Be Subject To Detailed Design.

P01	14/01/2021	Issued For Planning		JK	KF
REV	DATE	DESCRIPTION		BY	APP
PROJECT: Shronowen Wind Farm					
TITLE: Proposed Access Road Details					
CLIENT: Shronowen Wind Farm Limited					
Reen Point, Blennerville, Tralee, Co. Kerry, V92 X2TK Tel: +353 (0) 66 7123404 Fax: +353 (0) 66 7125586 E-mail: tralee@mwp.ie Web: www.mwp.ie					
DRAWN: JK	CHECKED: PC	APPROVED: PC			
DATE: September 2020	SCALE @ A1: As Shown				
PROJECT NUMBER: 19876	DRAWING STATUS: S2				
DRAWING NUMBER: 19876-MWP-00-00-DR-C-5403	REV: P01				