



DO NOT SCALE FROM THIS DRAWING. USE FIGURED DIMENSIONS IN ALL CASES. VERIFY DIMENSIONS ON SITE AND REPORT ANY DISCREPANCIES TO THE DESIGNERS IMMEDIATELY.
 THIS DRAWING IS TO BE READ IN CONJUNCTION WITH THE DESIGNERS SPECIFICATION.
 © THIS DRAWING IS COPYRIGHT AND MAY ONLY BE REPRODUCED WITH THE DESIGNERS PERMISSION.

- NOTES:
1. ALL DRAWINGS ARE TO BE READ IN CONJUNCTION WITH ALL RELEVANT SPECIFICATIONS, BILLS OF QUANTITIES, ARCHITECTURAL, SERVICES AND ENGINEERING DRAWINGS.
 2. ALL LEVELS ARE IN METRES RELATED TO ORDNANCE DATUM MALIN HEAD.
 3. ANY DISCREPANCIES BETWEEN THESE DOCUMENTS SHALL BE BROUGHT TO THE ATTENTION OF THE ENGINEER.
 4. DRAWINGS ARE NOT TO BE SCALED.
 5. ALL DIMENSIONS ARE IN MILLIMETRES, UNLESS NOTED OTHERWISE.
 6. THE FINALISED LAYOUT MAY BE SUBJECT TO MICRO-SITING DUE TO UNFORESEEN GROUND CONDITIONS. THE EXTENT OF FLEXIBILITY WILL BE SITE SPECIFIC AND SHOULD GENERALLY NOT EXCEED BEYOND 20 METRES.


REFERENCE DRAWINGS:
 DRAWING No. 19876-MWP-00-00-DR-C-5005 Proposed Site Layout - Master Sheet

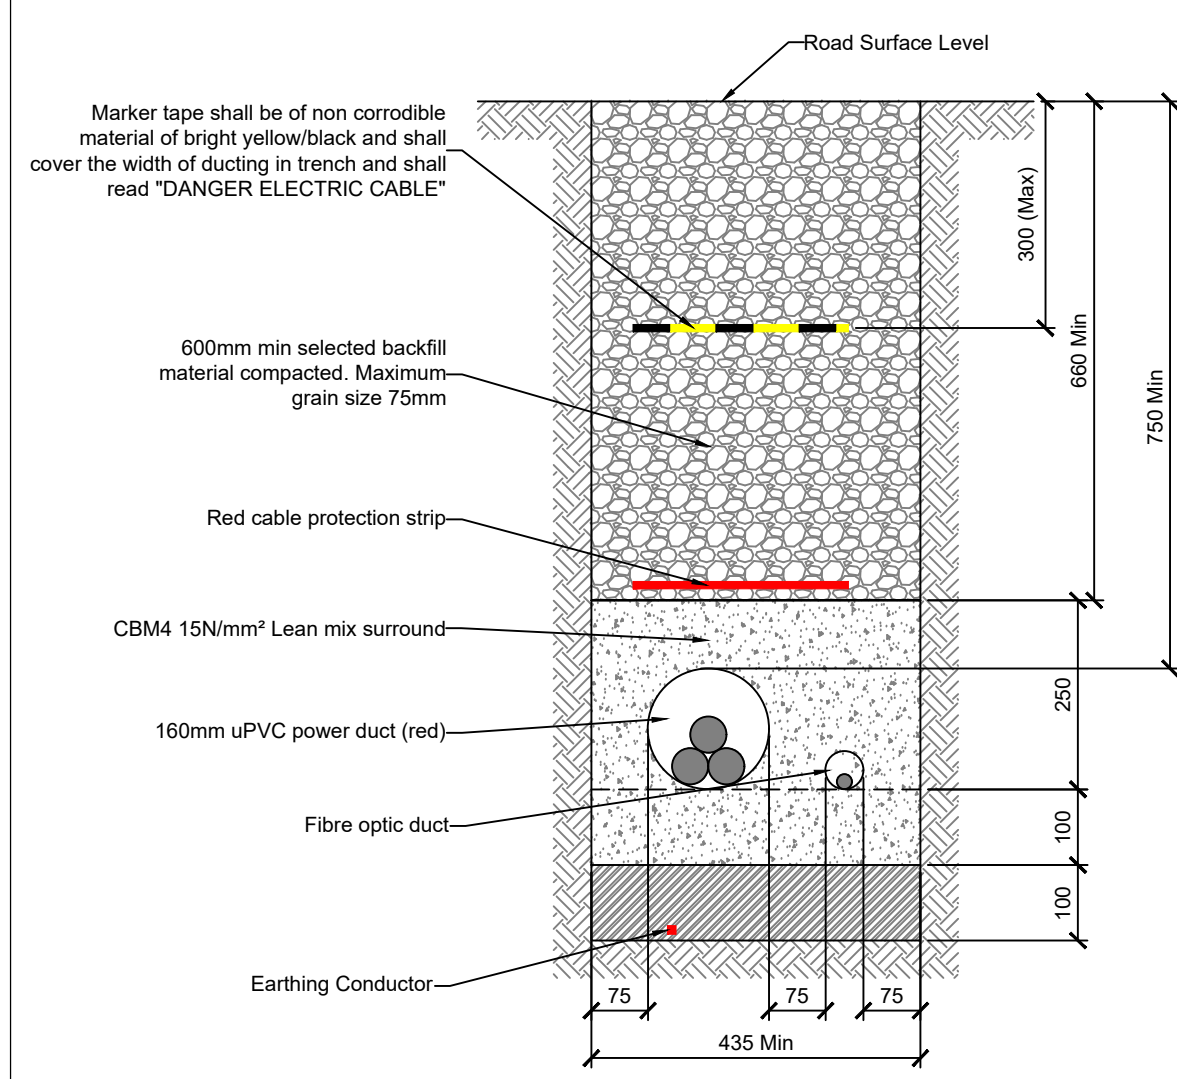


Cable Trench - Typical Site Roadway Single Circuit
 Scale 1:10

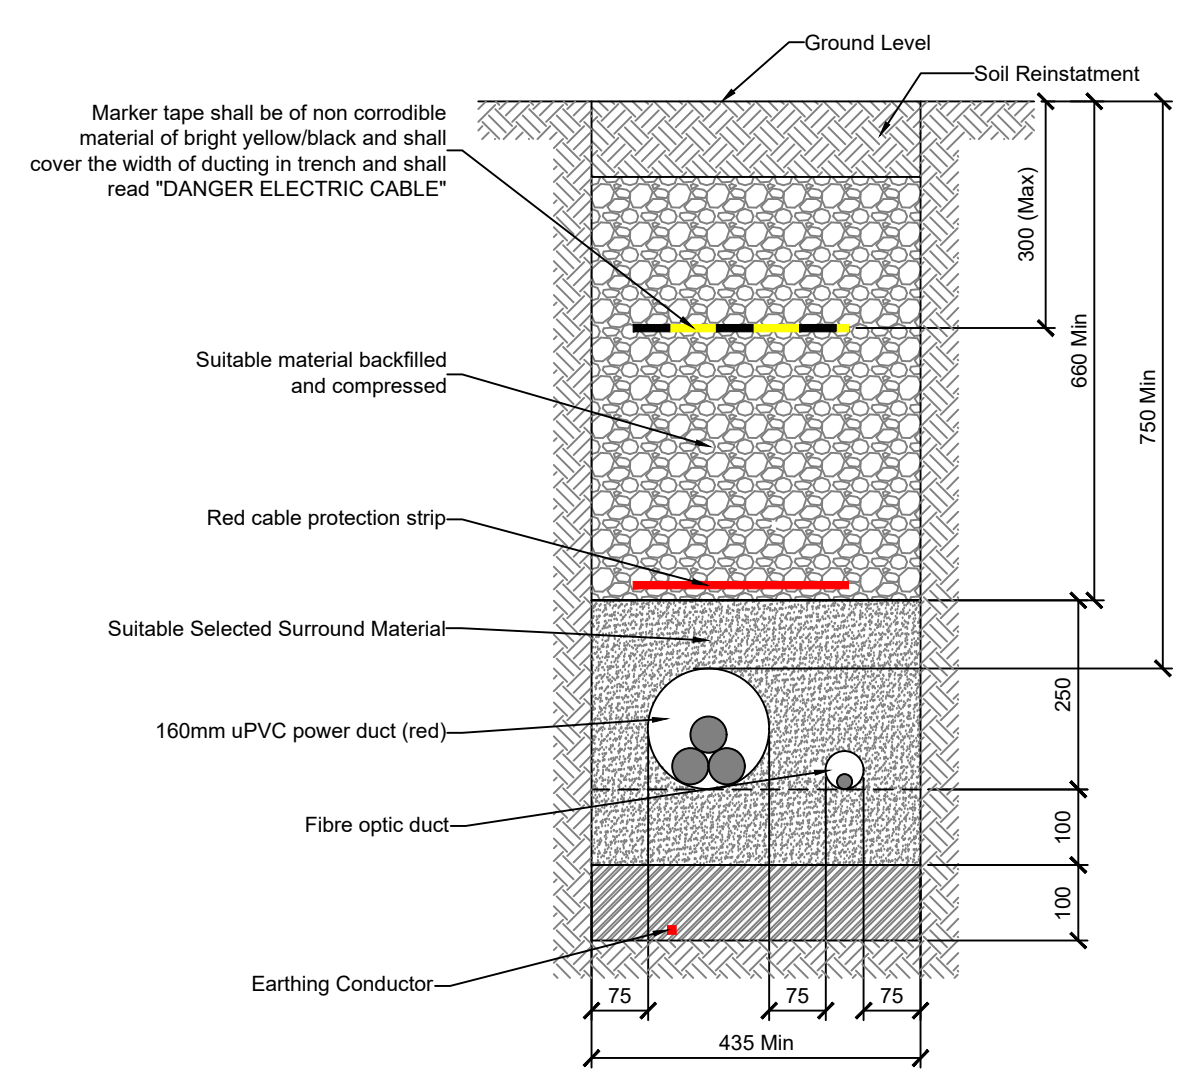


Cable Trench - Typical Open Ground Single Circuit
 Scale 1:10

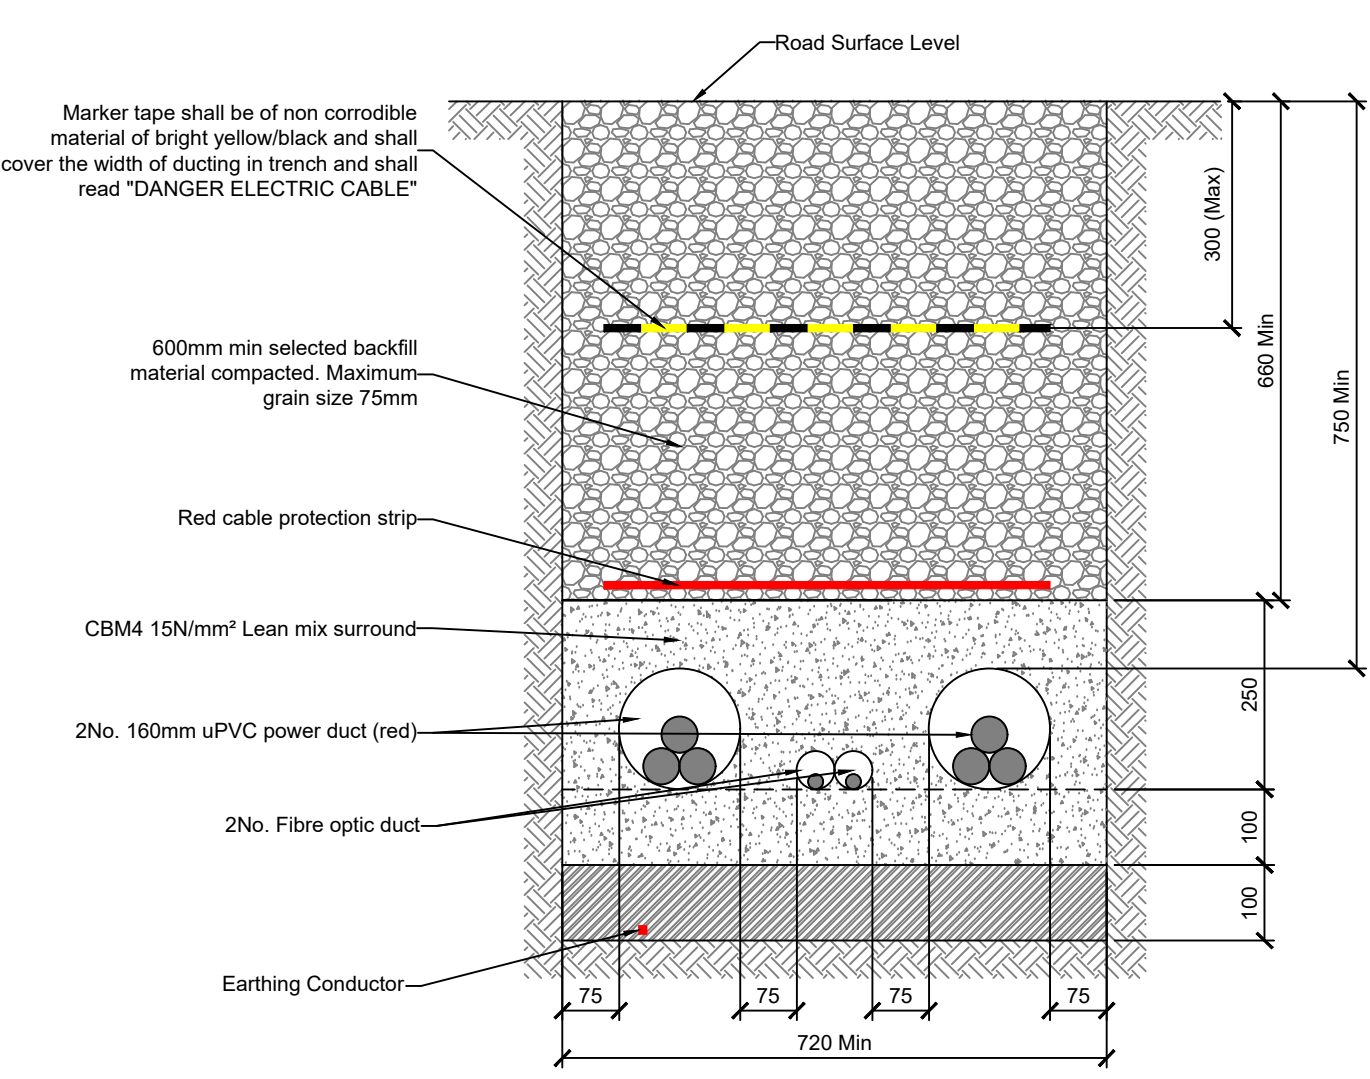


Cable Trench - Typical Site Roadway Twin Circuit
 Scale 1:10

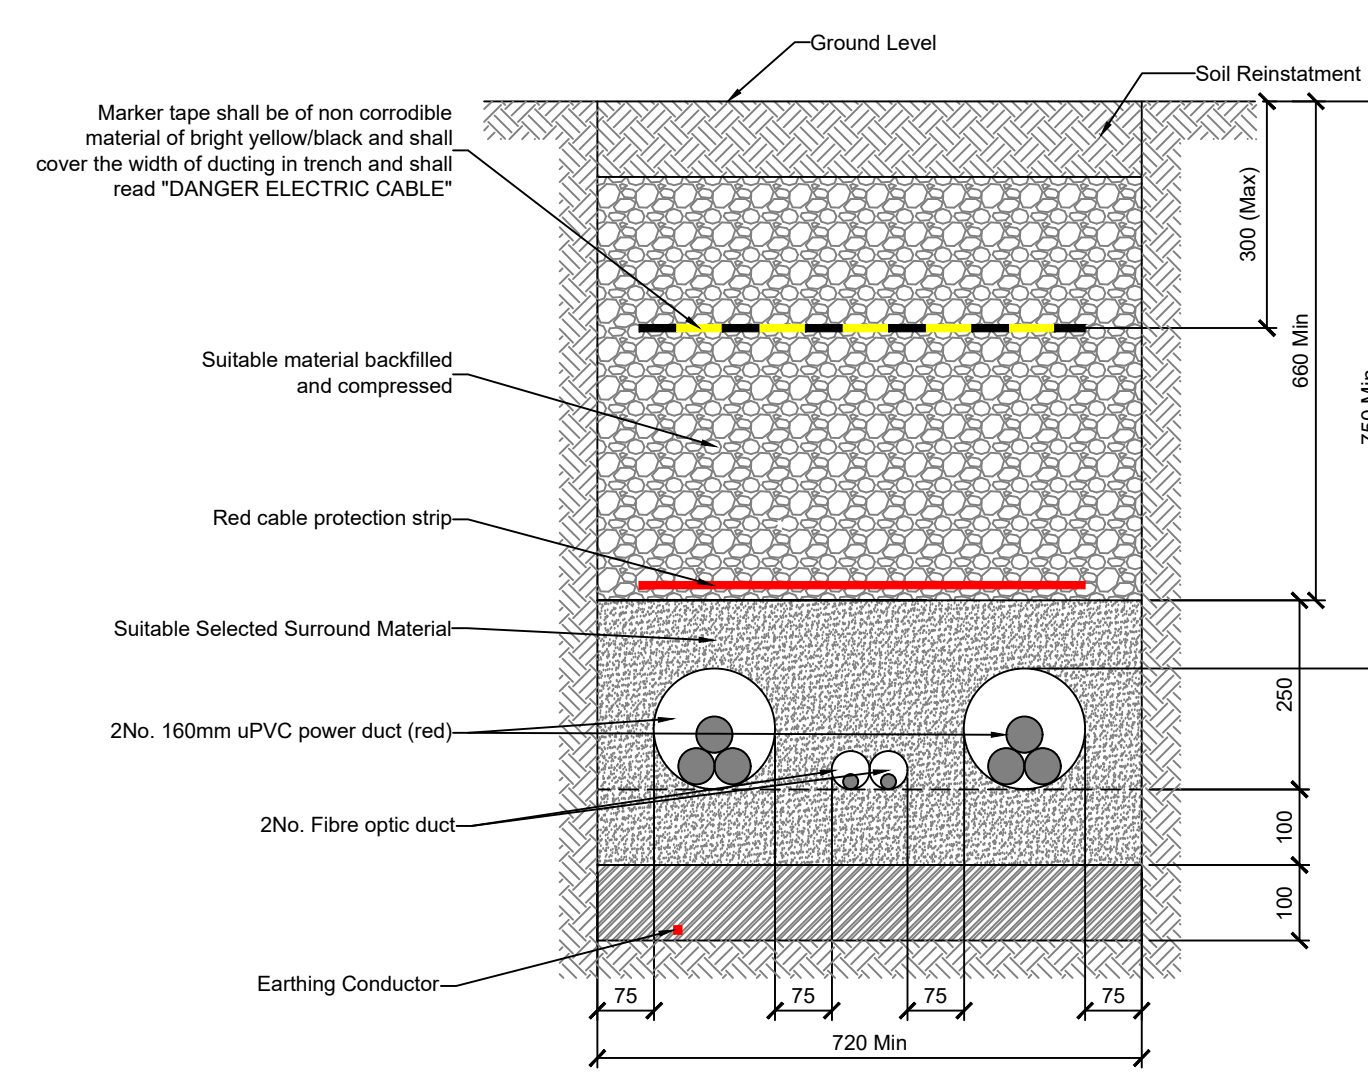

Cable Trench - Typical Open Ground Twin Circuit
 Scale 1:10

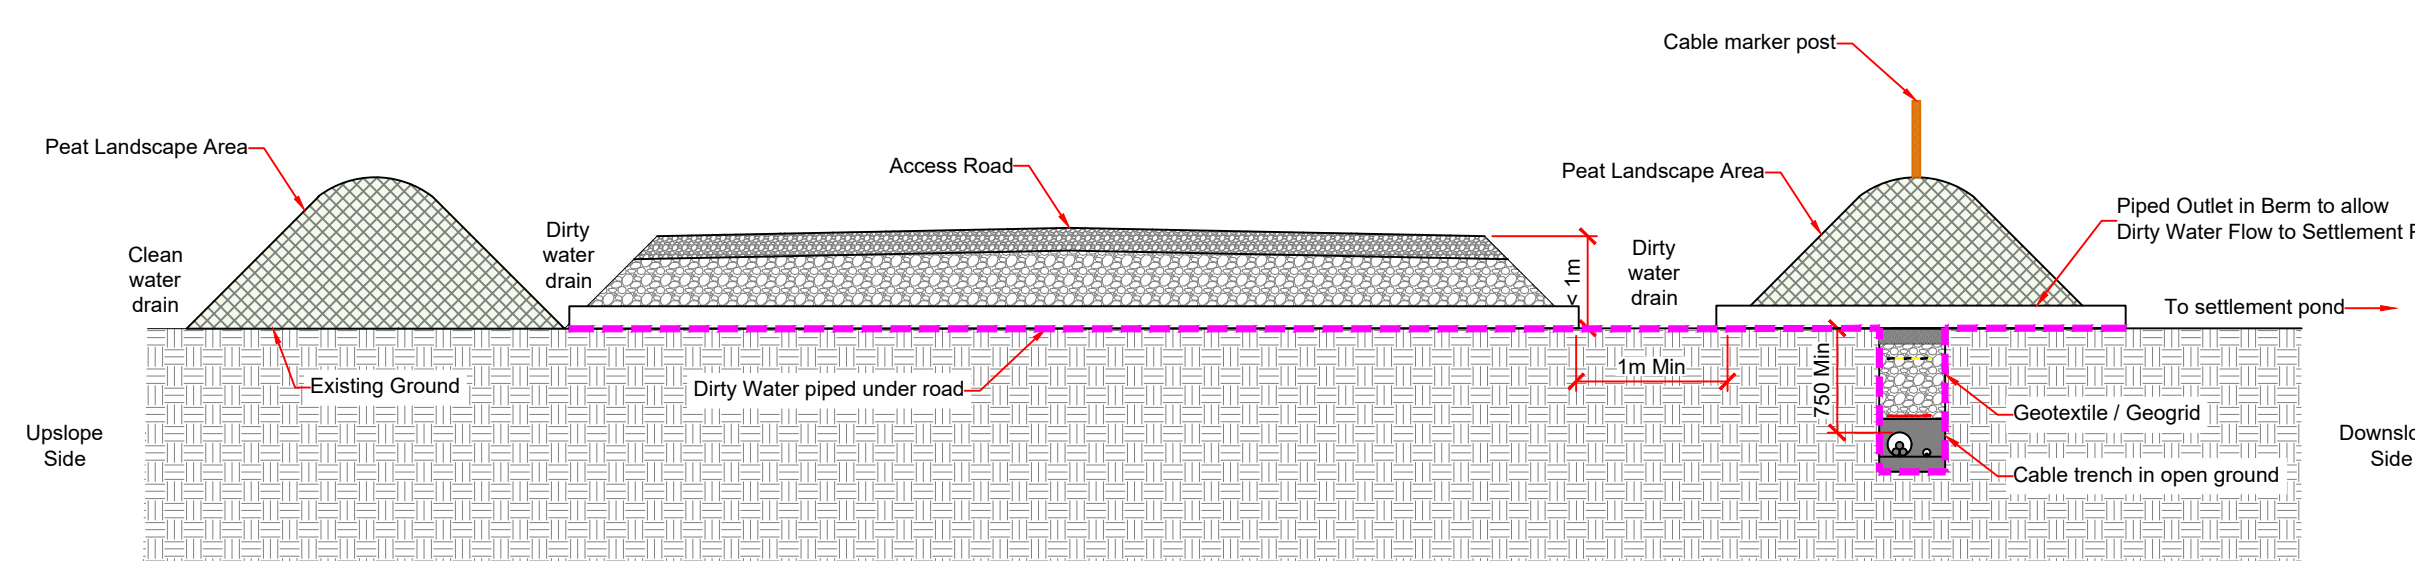


Typical Dirty Drain Crossing Detail for Floated Roads Scale 1:50

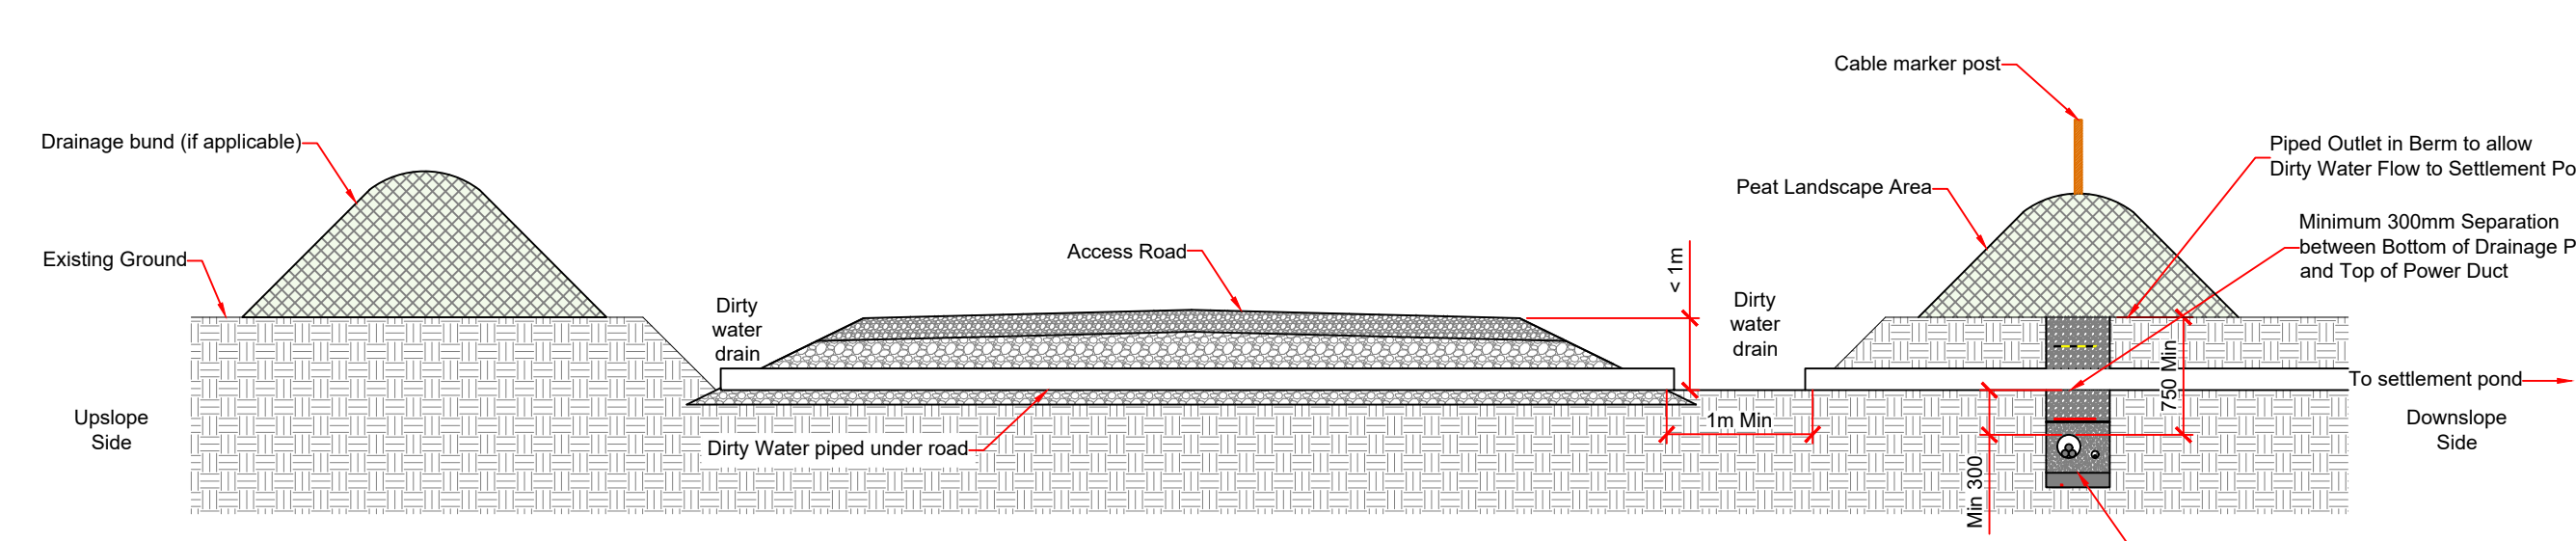


Typical Dirty Drain Crossing Detail for Excavated Roads Scale 1:50




Typical Cable Marker Post

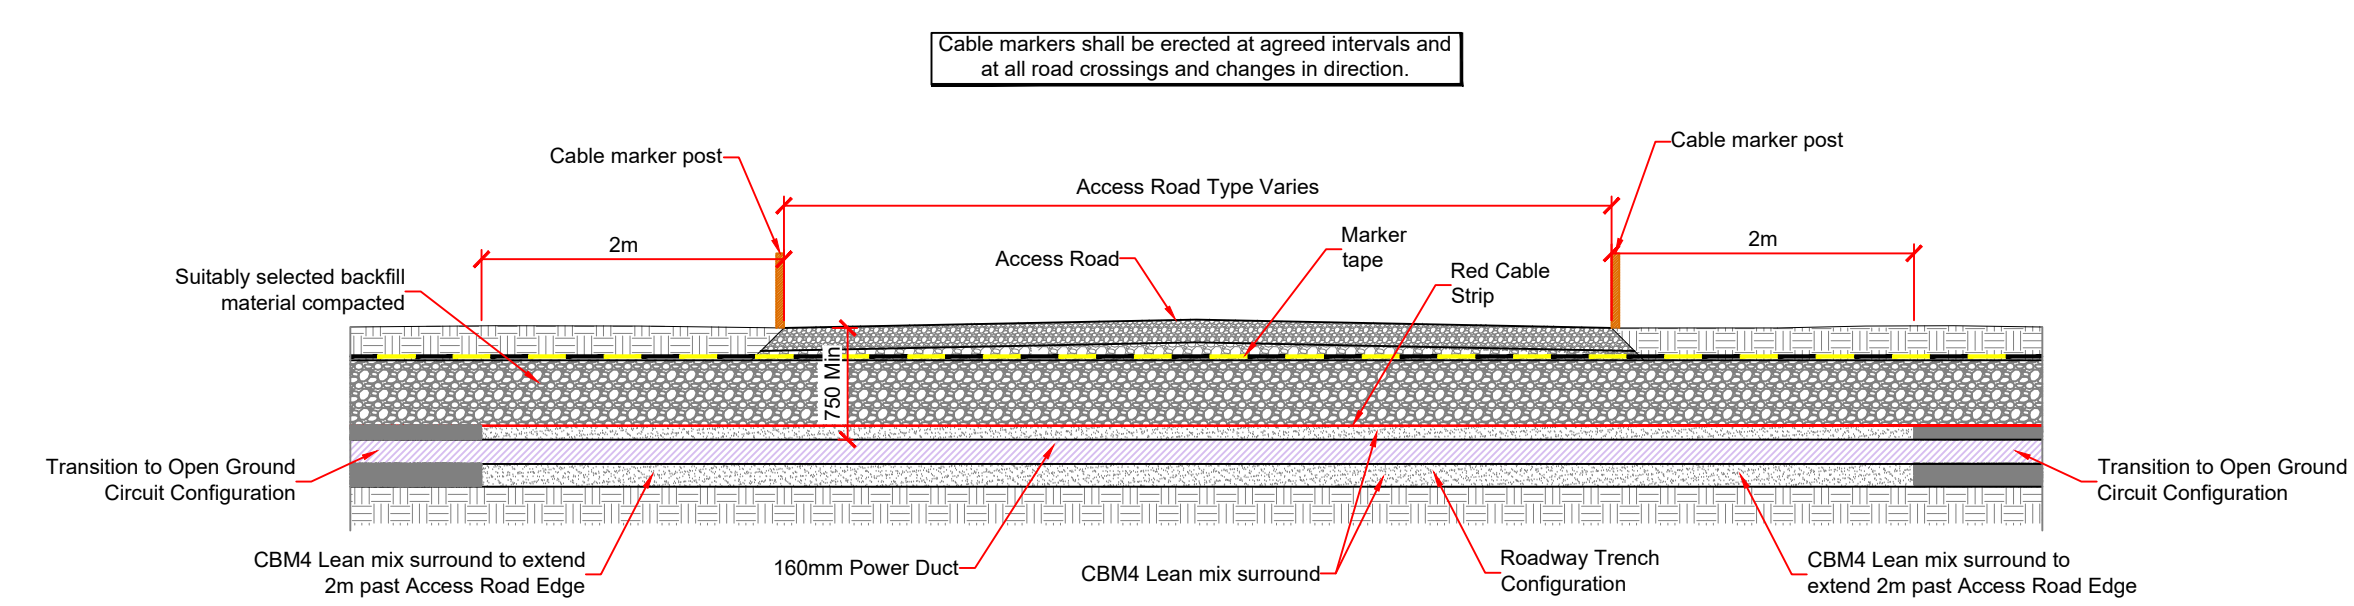

Typical Cable Trench Crossing Detail under Access Road Scale 1:50

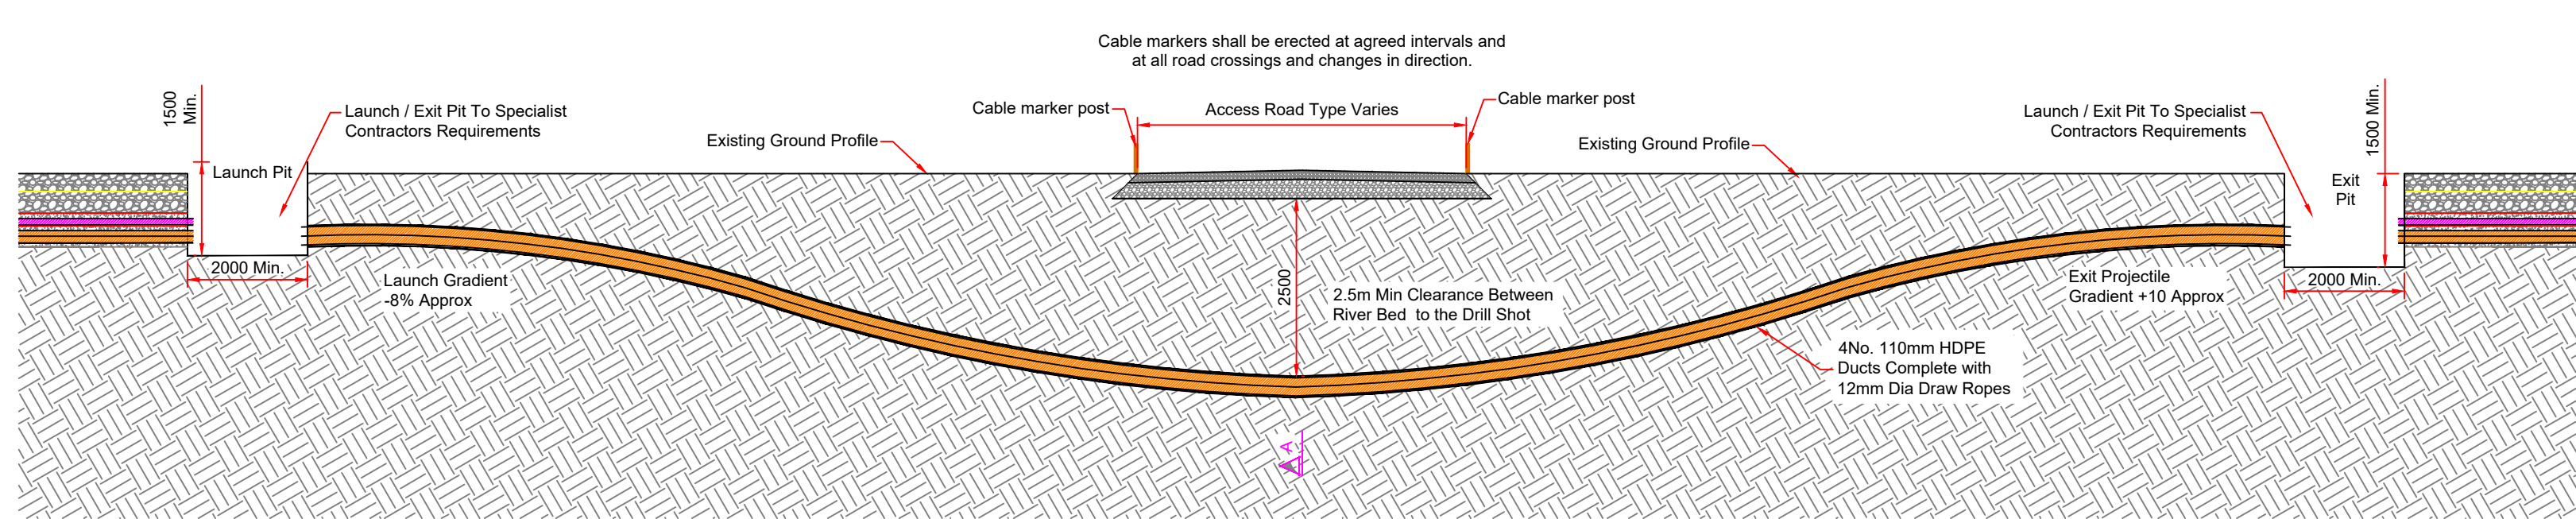

Typical Directional Drill under Access Road Scale 1:100

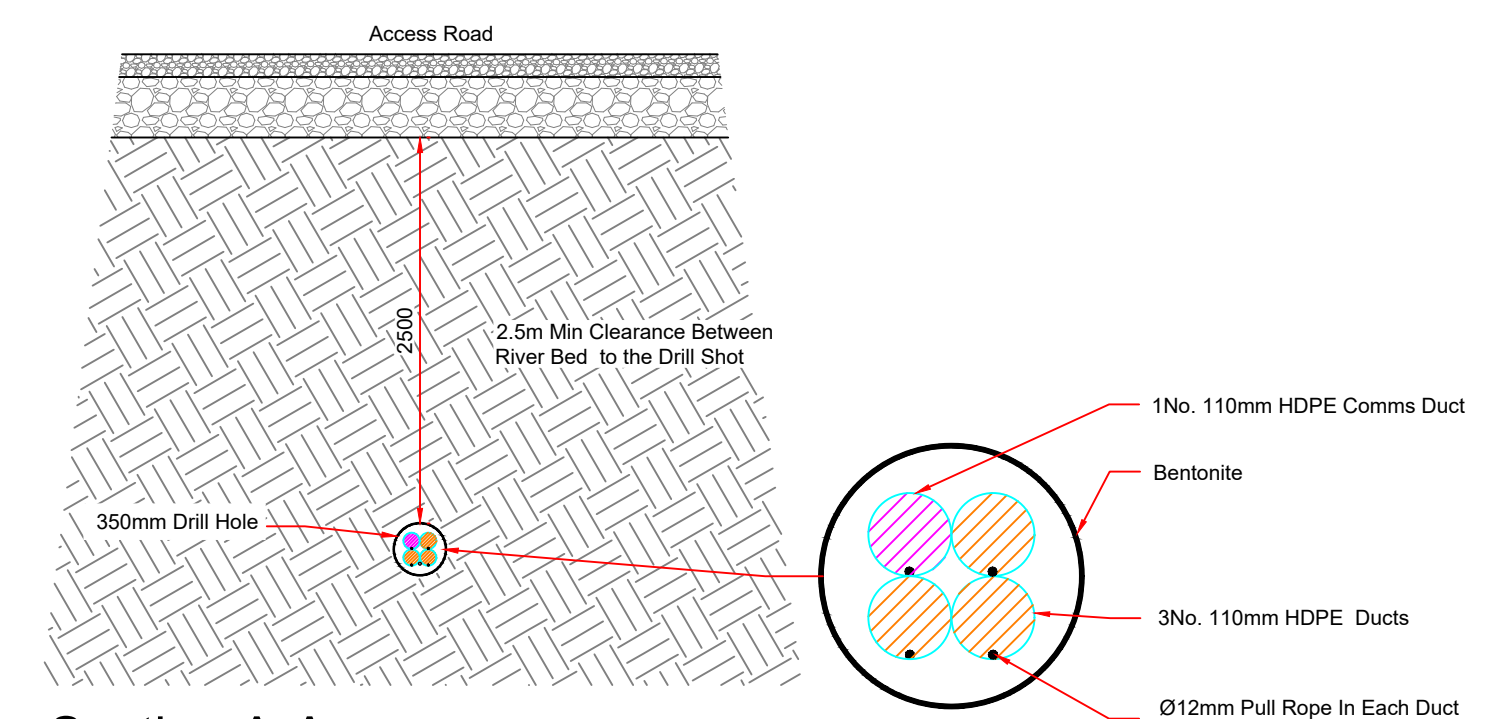

Section A-A Scale 1:100

P01	14/01/2021	Issued For Planning		JK	KF
REV	DATE	DESCRIPTION		BY	APP
PROJECT: Shronowen Wind Farm					
TITLE: Typical Cable Trench Details and Sections					
CLIENT: Shronowen Wind Farm Limited					
Malachy Walsh and Partners Engineering and Environmental Consultants Cork Tralee London Limerick Reen Point, Blennerville, Tralee, Co. Kerry, V92 X2TK Tel: +353 (0) 66 7123404 Fax: +353 (0) 66 7125586 E-mail: tralee@mwp.ie Web: www.mwp.ie					
DRAWN:	JK	CHECKED:	PC	APPROVED:	PC
DATE:	September 2020	SCALE @ A1:	As Shown		
PROJECT NUMBER:	19876	DRAWING STATUS:	S2		
DRAWING NUMBER:	19876-MWP-00-00-DR-C-5006	REV:	P01		