


NOTES:

1. ALL DRAWINGS ARE TO BE READ IN CONJUNCTION WITH ALL RELEVANT SPECIFICATIONS, BILLS OF QUANTITIES, ARCHITECTURAL, SERVICES AND ENGINEERING DRAWINGS.
2. ALL LEVELS ARE IN METRES RELATED TO ORDNANCE DATUM MALIN HEAD.
3. ANY DISCREPANCIES BETWEEN THESE DOCUMENTS SHALL BE BROUGHT TO THE ATTENTION OF THE ENGINEER.
4. DRAWINGS ARE NOT TO BE SCALED.
5. ALL DIMENSIONS ARE IN MILLIMETRES, UNLESS NOTED OTHERWISE.

REFERENCE DRAWINGS:

| DRAWING No. | |
|---------------------------|-------------------------------------|
| 19876-MWP-00-00-DR-C-5005 | Proposed Site Layout - Master Sheet |
| 19876-MWP-00-00-DR-C-5409 | Proposed Substation Compound Layout |

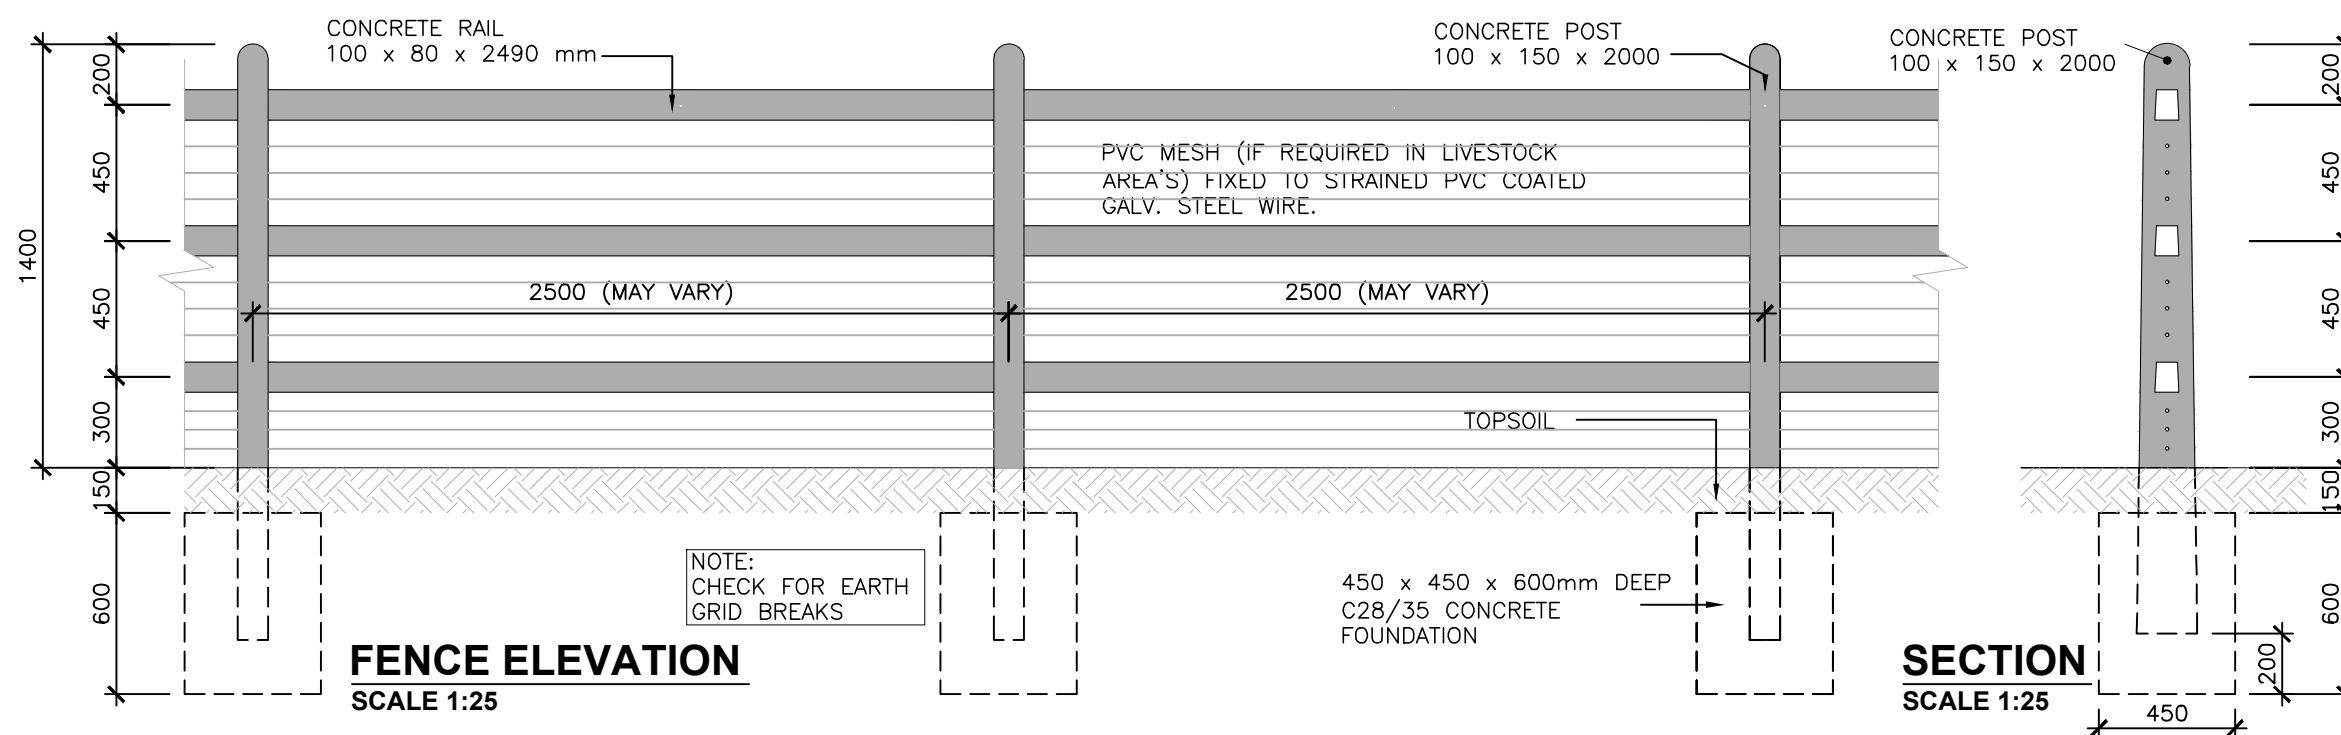

Malachy Walsh and Partners
Engineering and Environmental Consultants

Cork | Tralee | London | Limerick

Reen Point, Blennerville, Tralee, Co. Kerry,
Tel. : +353 (0) 66 7123404
Fax. : +353 (0) 66 7126586
E-mail : tralee@mwp.ie
Web : www.mwp.ie

| REV | DATE | DESCRIPTION | BY | APP |
|-----|------------|---------------------|----|-----|
| P01 | 14.01.2021 | Issued For Planning | JK | KF |

CLIENT:
Shronowen Wind Farm Limited

PROJECT:
Shronowen Wind Farm

TITLE:
Substation Compound
Concrete Post & Rail Fence Detail

| | | |
|---|----------------------|--------------|
| DRAWN: JK | CHECKED: PC | APPROVED: PC |
| DATE: September 2020 | SCALE @ A3: As Shown | |
| PROJECT NUMBER: 19876 | DRAWING STATUS: S2 | |
| DRAWING NUMBER: 19876-MWP-00-00-DR-C-5417 | REV: P01 | |