



DO NOT SCALE FROM THIS DRAWING. USE FIGURED DIMENSIONS IN ALL CASES. VERIFY DIMENSIONS ON SITE AND REPORT ANY DISCREPANCIES TO THE DESIGNERS IMMEDIATELY.
THIS DRAWING IS TO BE READ IN CONJUNCTION WITH THE DESIGNERS SPECIFICATION.
© THIS DRAWING IS COPYRIGHT AND MAY ONLY BE REPRODUCED WITH THE DESIGNERS PERMISSION.

NOTES:


1. ALL DRAWINGS ARE TO BE READ IN CONJUNCTION WITH ALL RELEVANT SPECIFICATIONS, BILLS OF QUANTITIES, ARCHITECTURAL, SERVICES AND ENGINEERING DRAWINGS.
2. ALL LEVELS ARE IN **METRES** RELATED TO ORDNANCE DATUM MALIN HEAD, OSGM15.
3. ANY DISCREPANCIES BETWEEN THESE DOCUMENTS SHALL BE BROUGHT TO THE ATTENTION OF THE ENGINEER.
4. DRAWINGS ARE NOT TO BE SCALED.
5. ALL DIMENSIONS ARE IN **MILLIMETRES**, UNLESS NOTED OTHERWISE.

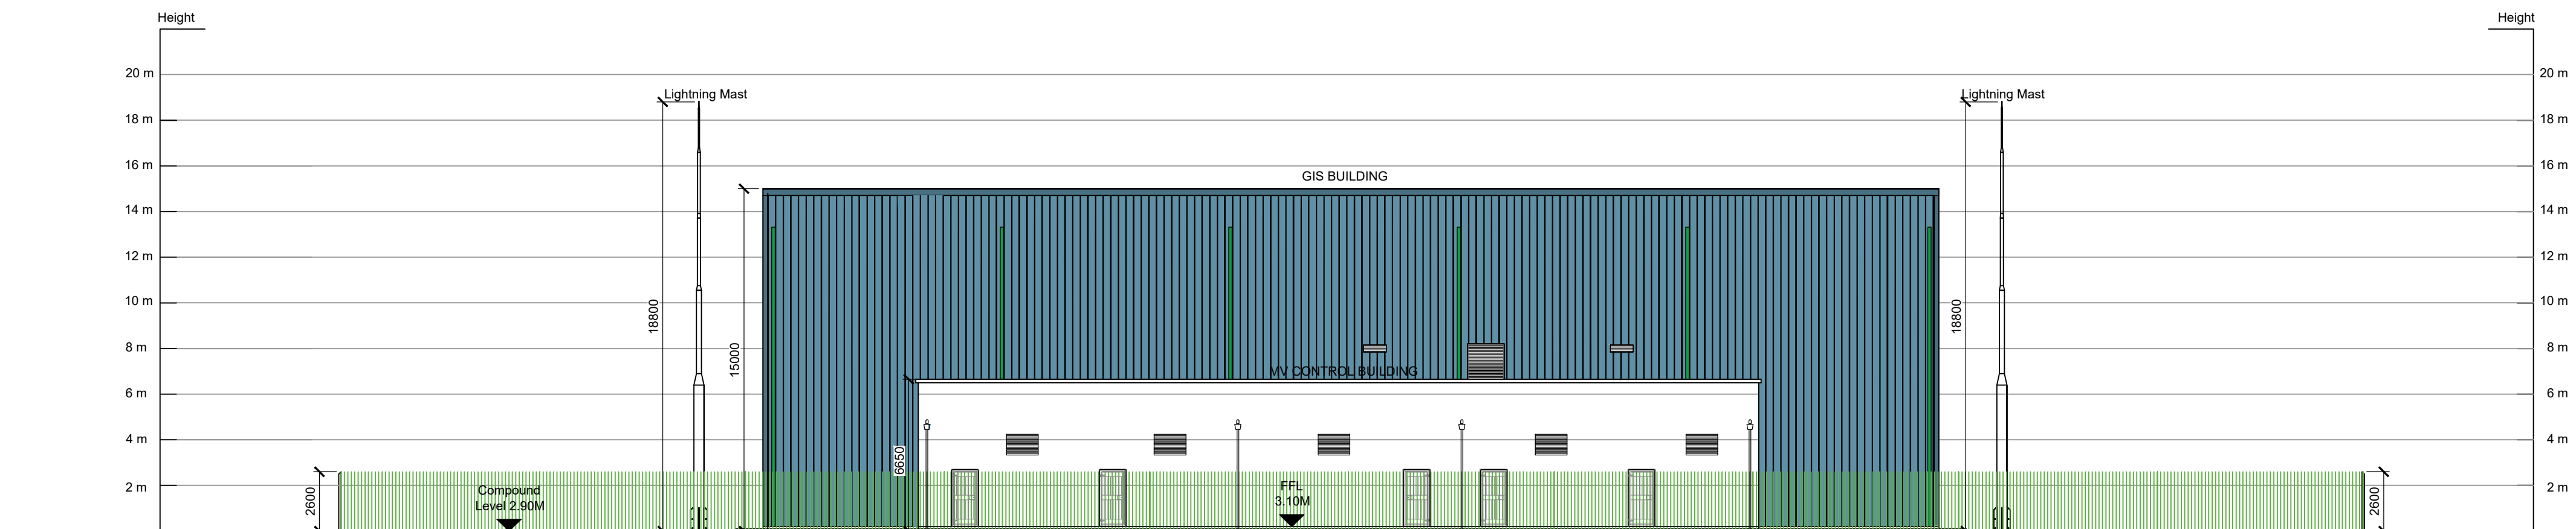


Elevation - A - Scale 1:200

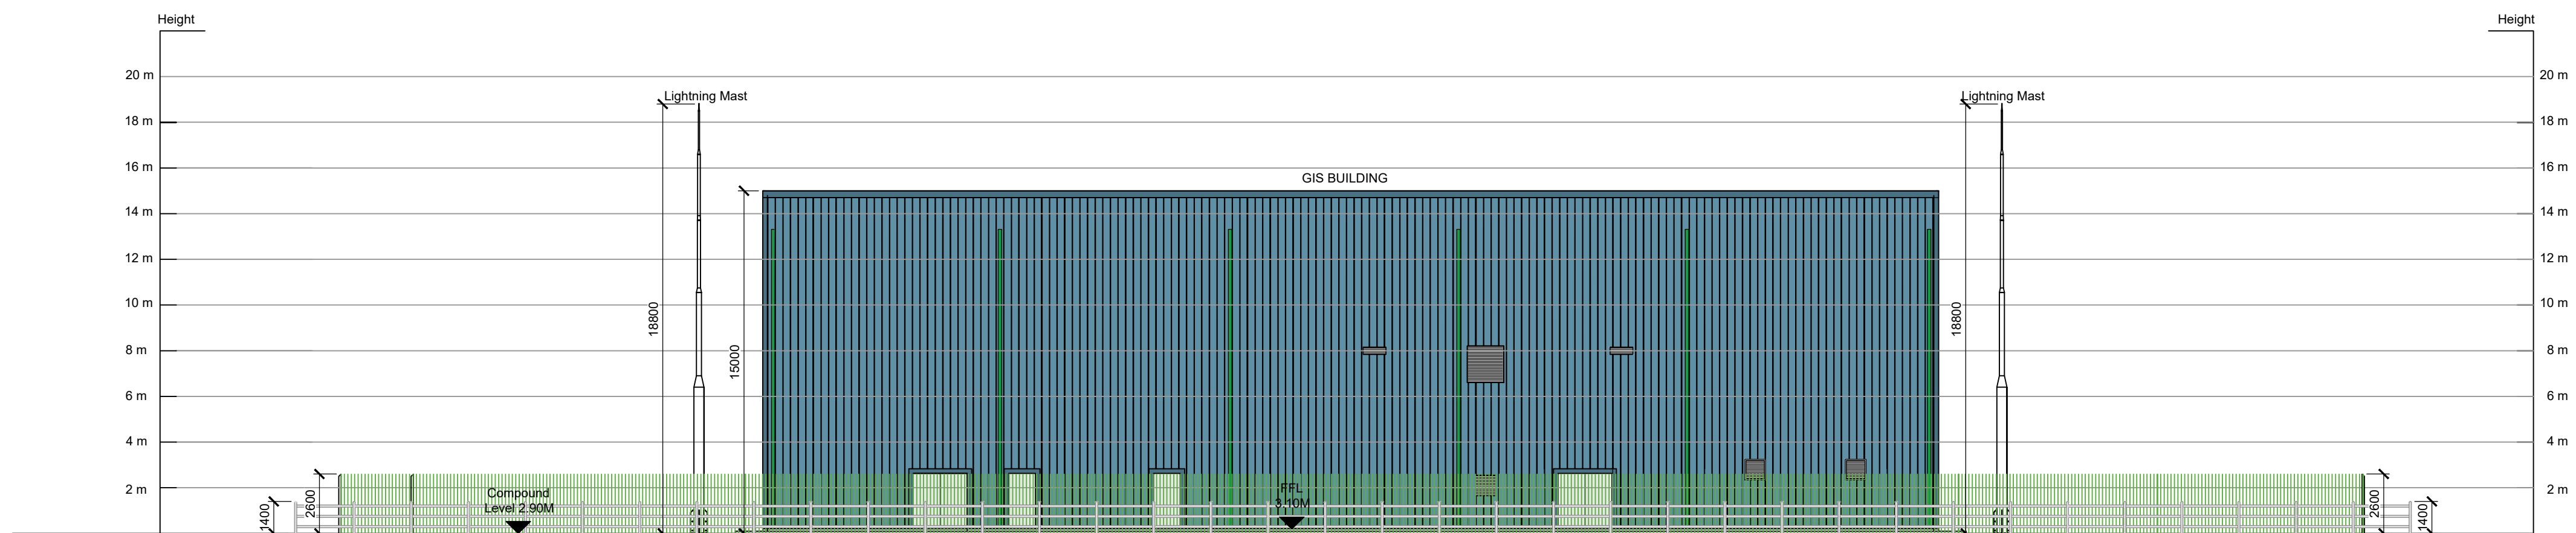


Elevation - B - Scale 1:200

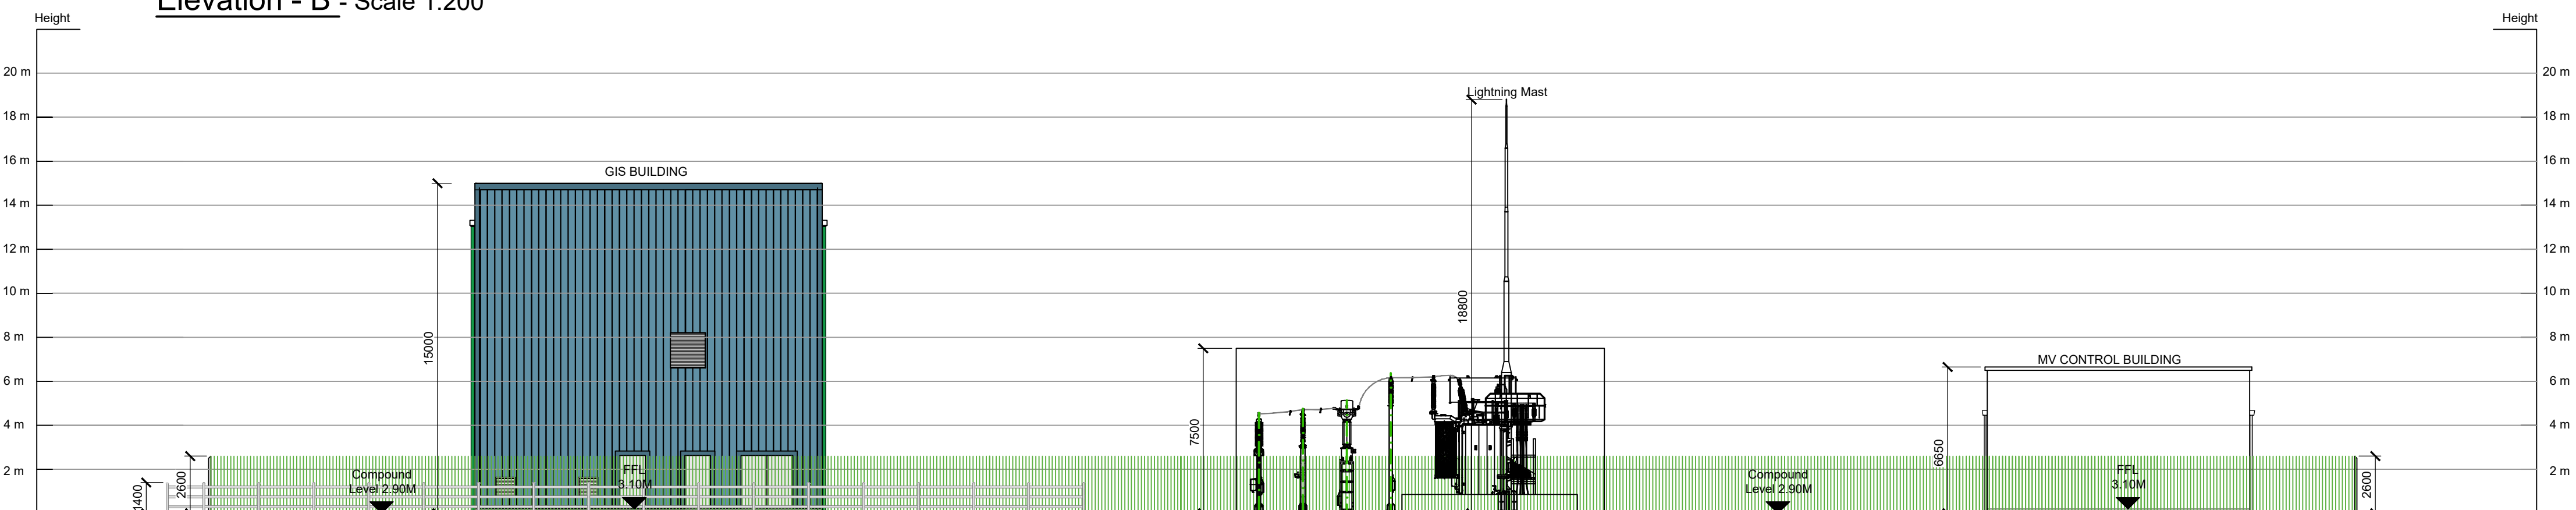

Elevation - C - Scale 1:200

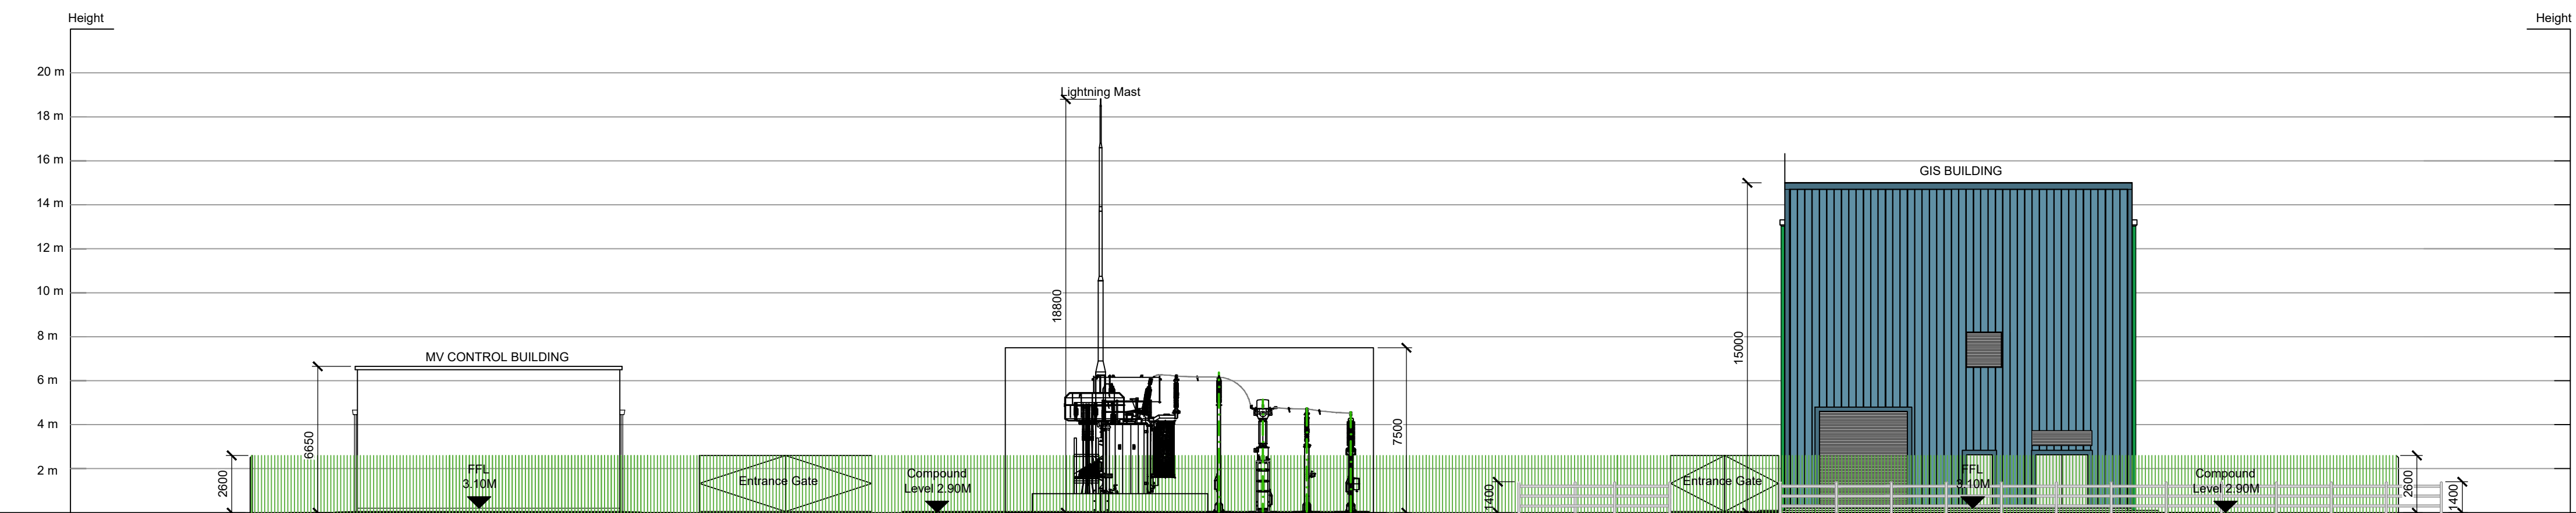

Elevation - D - Scale 1:200

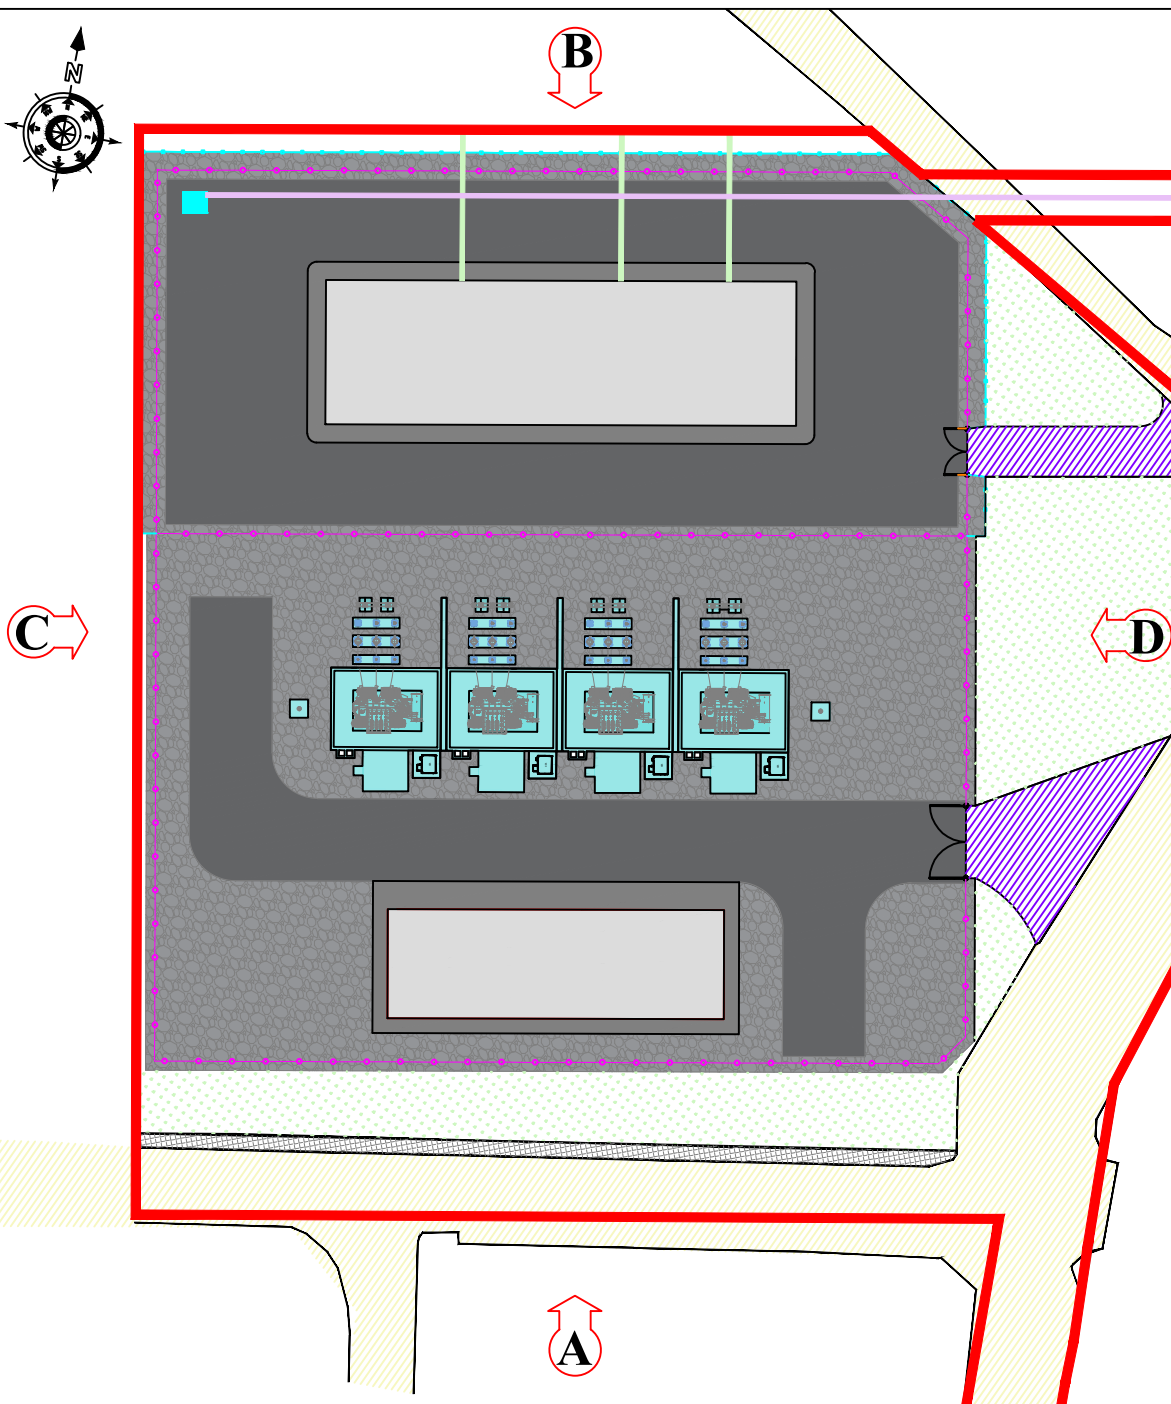

Key Plan Not to Scale

P04	26.11.2020	ISSUED FOR INFORMATION	NT	GMN	
P03	16.11.2020	ISSUED FOR INFORMATION	NT	GMN	
P02	06.11.2020	ISSUED FOR INFORMATION	NT	GMN	
P01	23.10.2020	ISSUED FOR INFORMATION	NT	GMN	
REV	DATE	DESCRIPTION	BY	APP	
PROJECT:					
ECHOLON/POLLAHONEY 110KV SUBSTATION					
TITLE:					
SUBSTATION COMPOUND ELEVATIONS					
CLIENT:					
					
					
Malachy Walsh and Partners Engineering and Environmental Consultants Cork Tralee London Limerick  THE ELM SUITE, LOUGHMORE CENTRE, RAHEEN BUSINESS PARK, LIMERICK, V94 R578 Tel: +353 (0) 61 480164 Fax: +353 (0) 61 441125 E-mail: limerick@mwp.ie Web: www.mwp.ie					
DRAWN:	NT	CHECKED:	GMN	APPROVED:	BS
DATE:	OCT '20	SCALE @ A1:	1:200		
PROJECT NUMBER:	21697		DRAWING STATUS:	S2	
DRAWING NUMBER:	21697-MWP-SS-00-DR-C-0006				REV: P04