


DO NOT SCALE FROM THIS DRAWING. USE FIGURED DIMENSIONS IN ALL CASES. VERIFY DIMENSIONS ON SITE AND REPORT ANY DISCREPANCIES TO THE DESIGNERS IMMEDIATELY.
THIS DRAWING IS TO BE READ IN CONJUNCTION WITH THE DESIGNERS SPECIFICATION.
© THIS DRAWING IS COPYRIGHT AND MAY ONLY BE REPRODUCED WITH THE DESIGNERS PERMISSION.


NOTES:

1. ALL DRAWINGS ARE TO BE READ IN CONJUNCTION WITH ALL RELEVANT SPECIFICATIONS, BILLS OF QUANTITIES, ARCHITECTURAL, SERVICES AND ENGINEERING DRAWINGS.
2. ALL LEVELS ARE IN **METRES** RELATED TO ORDNANCE DATUM MALIN HEAD, OSGM15.
3. ANY DISCREPANCIES BETWEEN THESE DOCUMENTS SHALL BE BROUGHT TO THE ATTENTION OF THE ENGINEER.
4. DRAWINGS ARE NOT TO BE SCALED.
5. ALL DIMENSIONS ARE IN **MILLIMETRES**, UNLESS NOTED OTHERWISE.

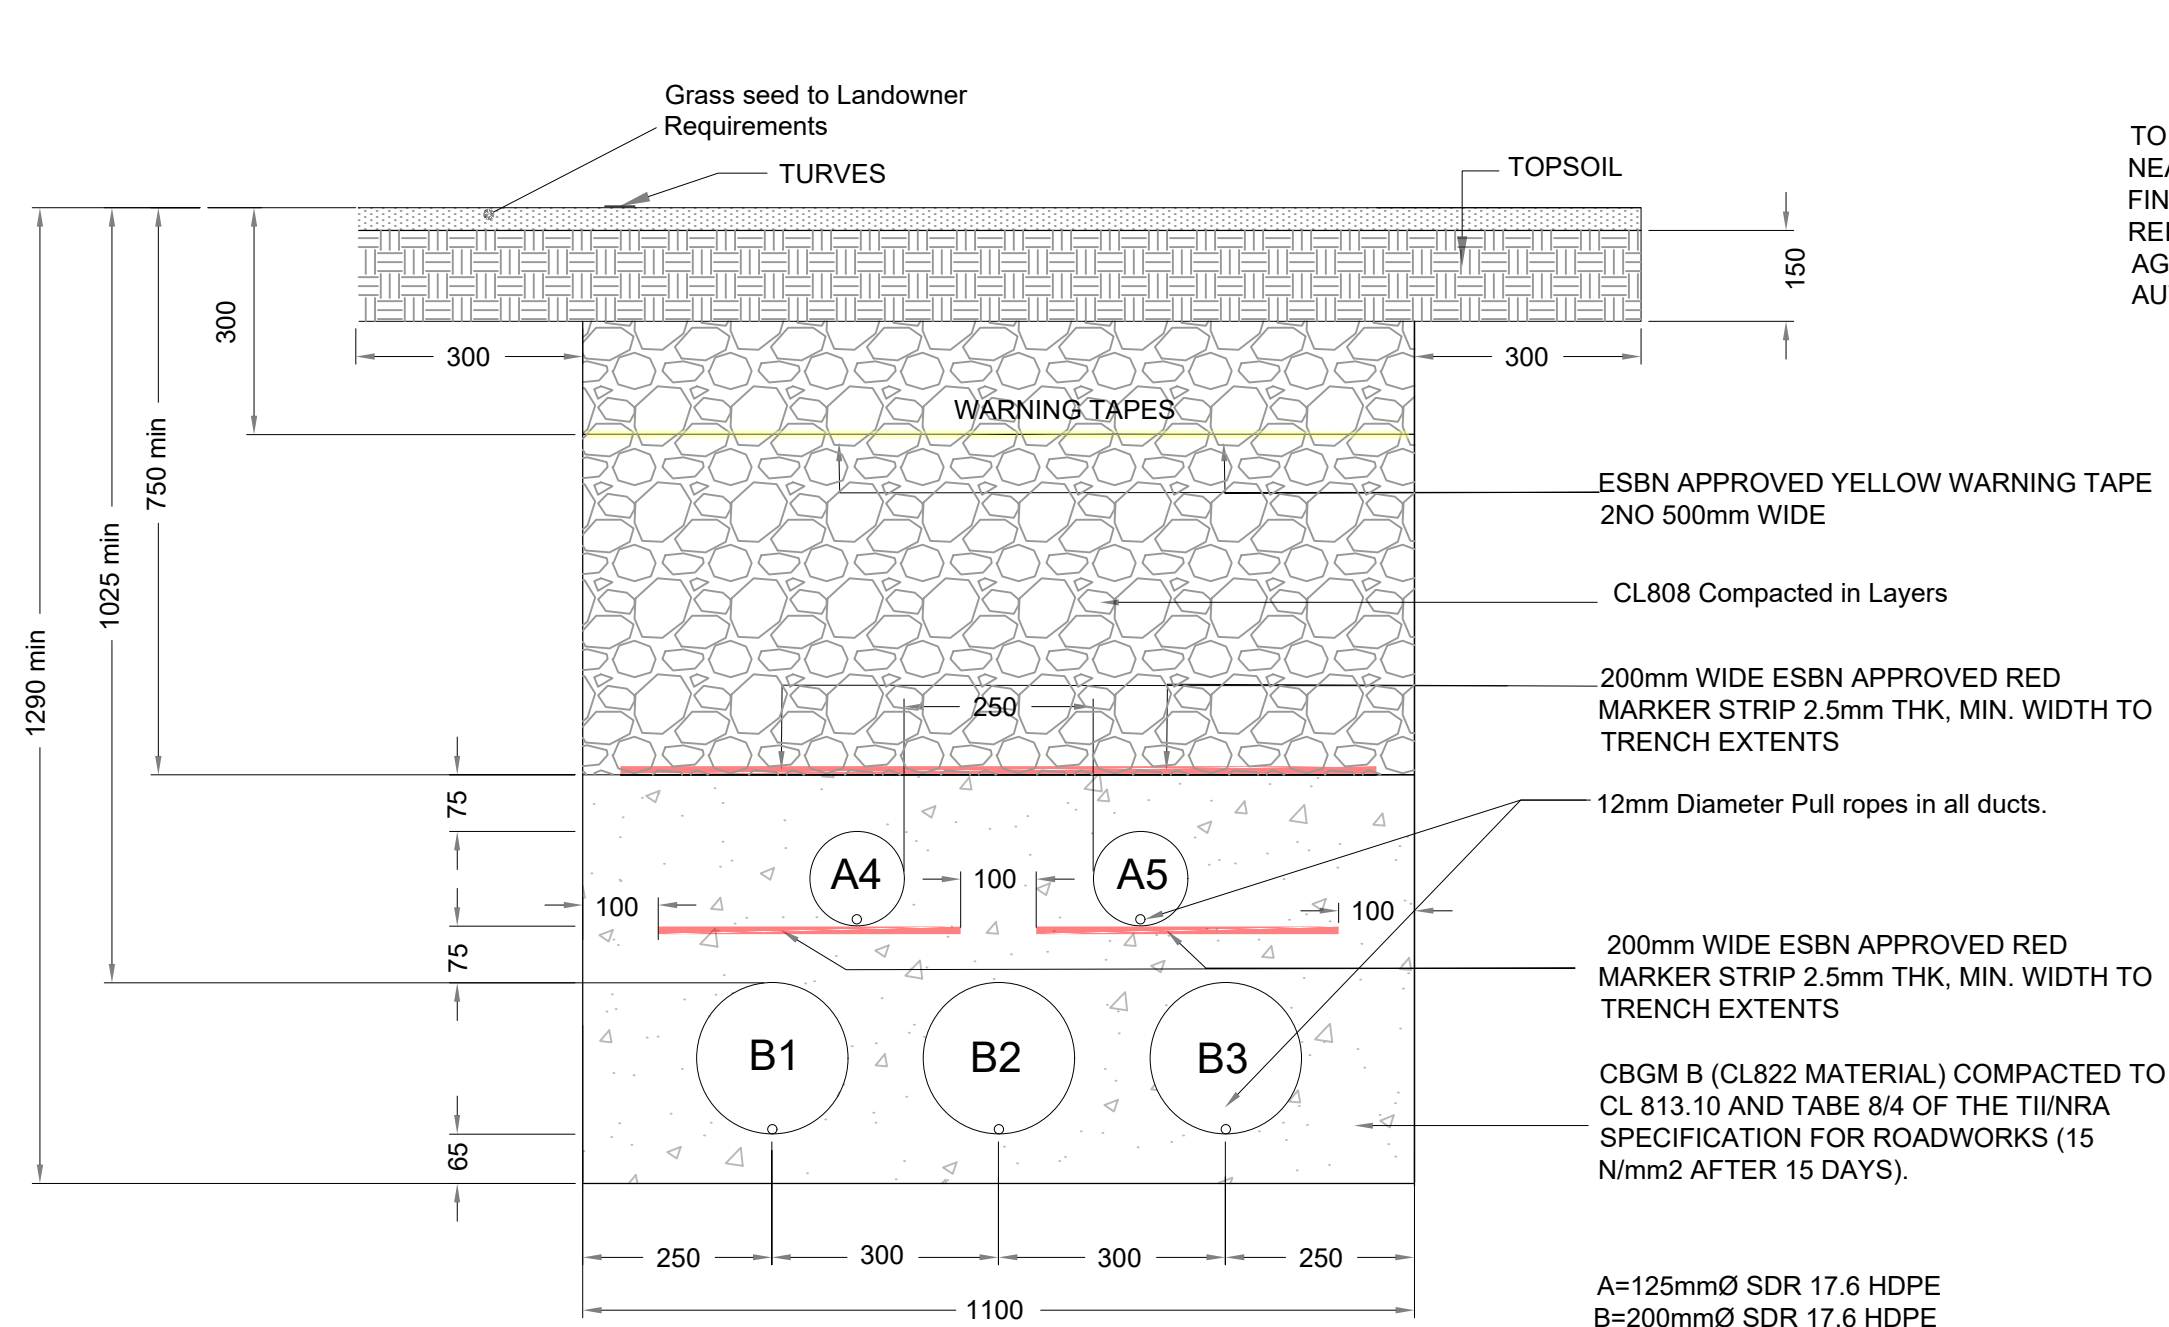


Reinstatement Detail in Grass

SCALE 1:10

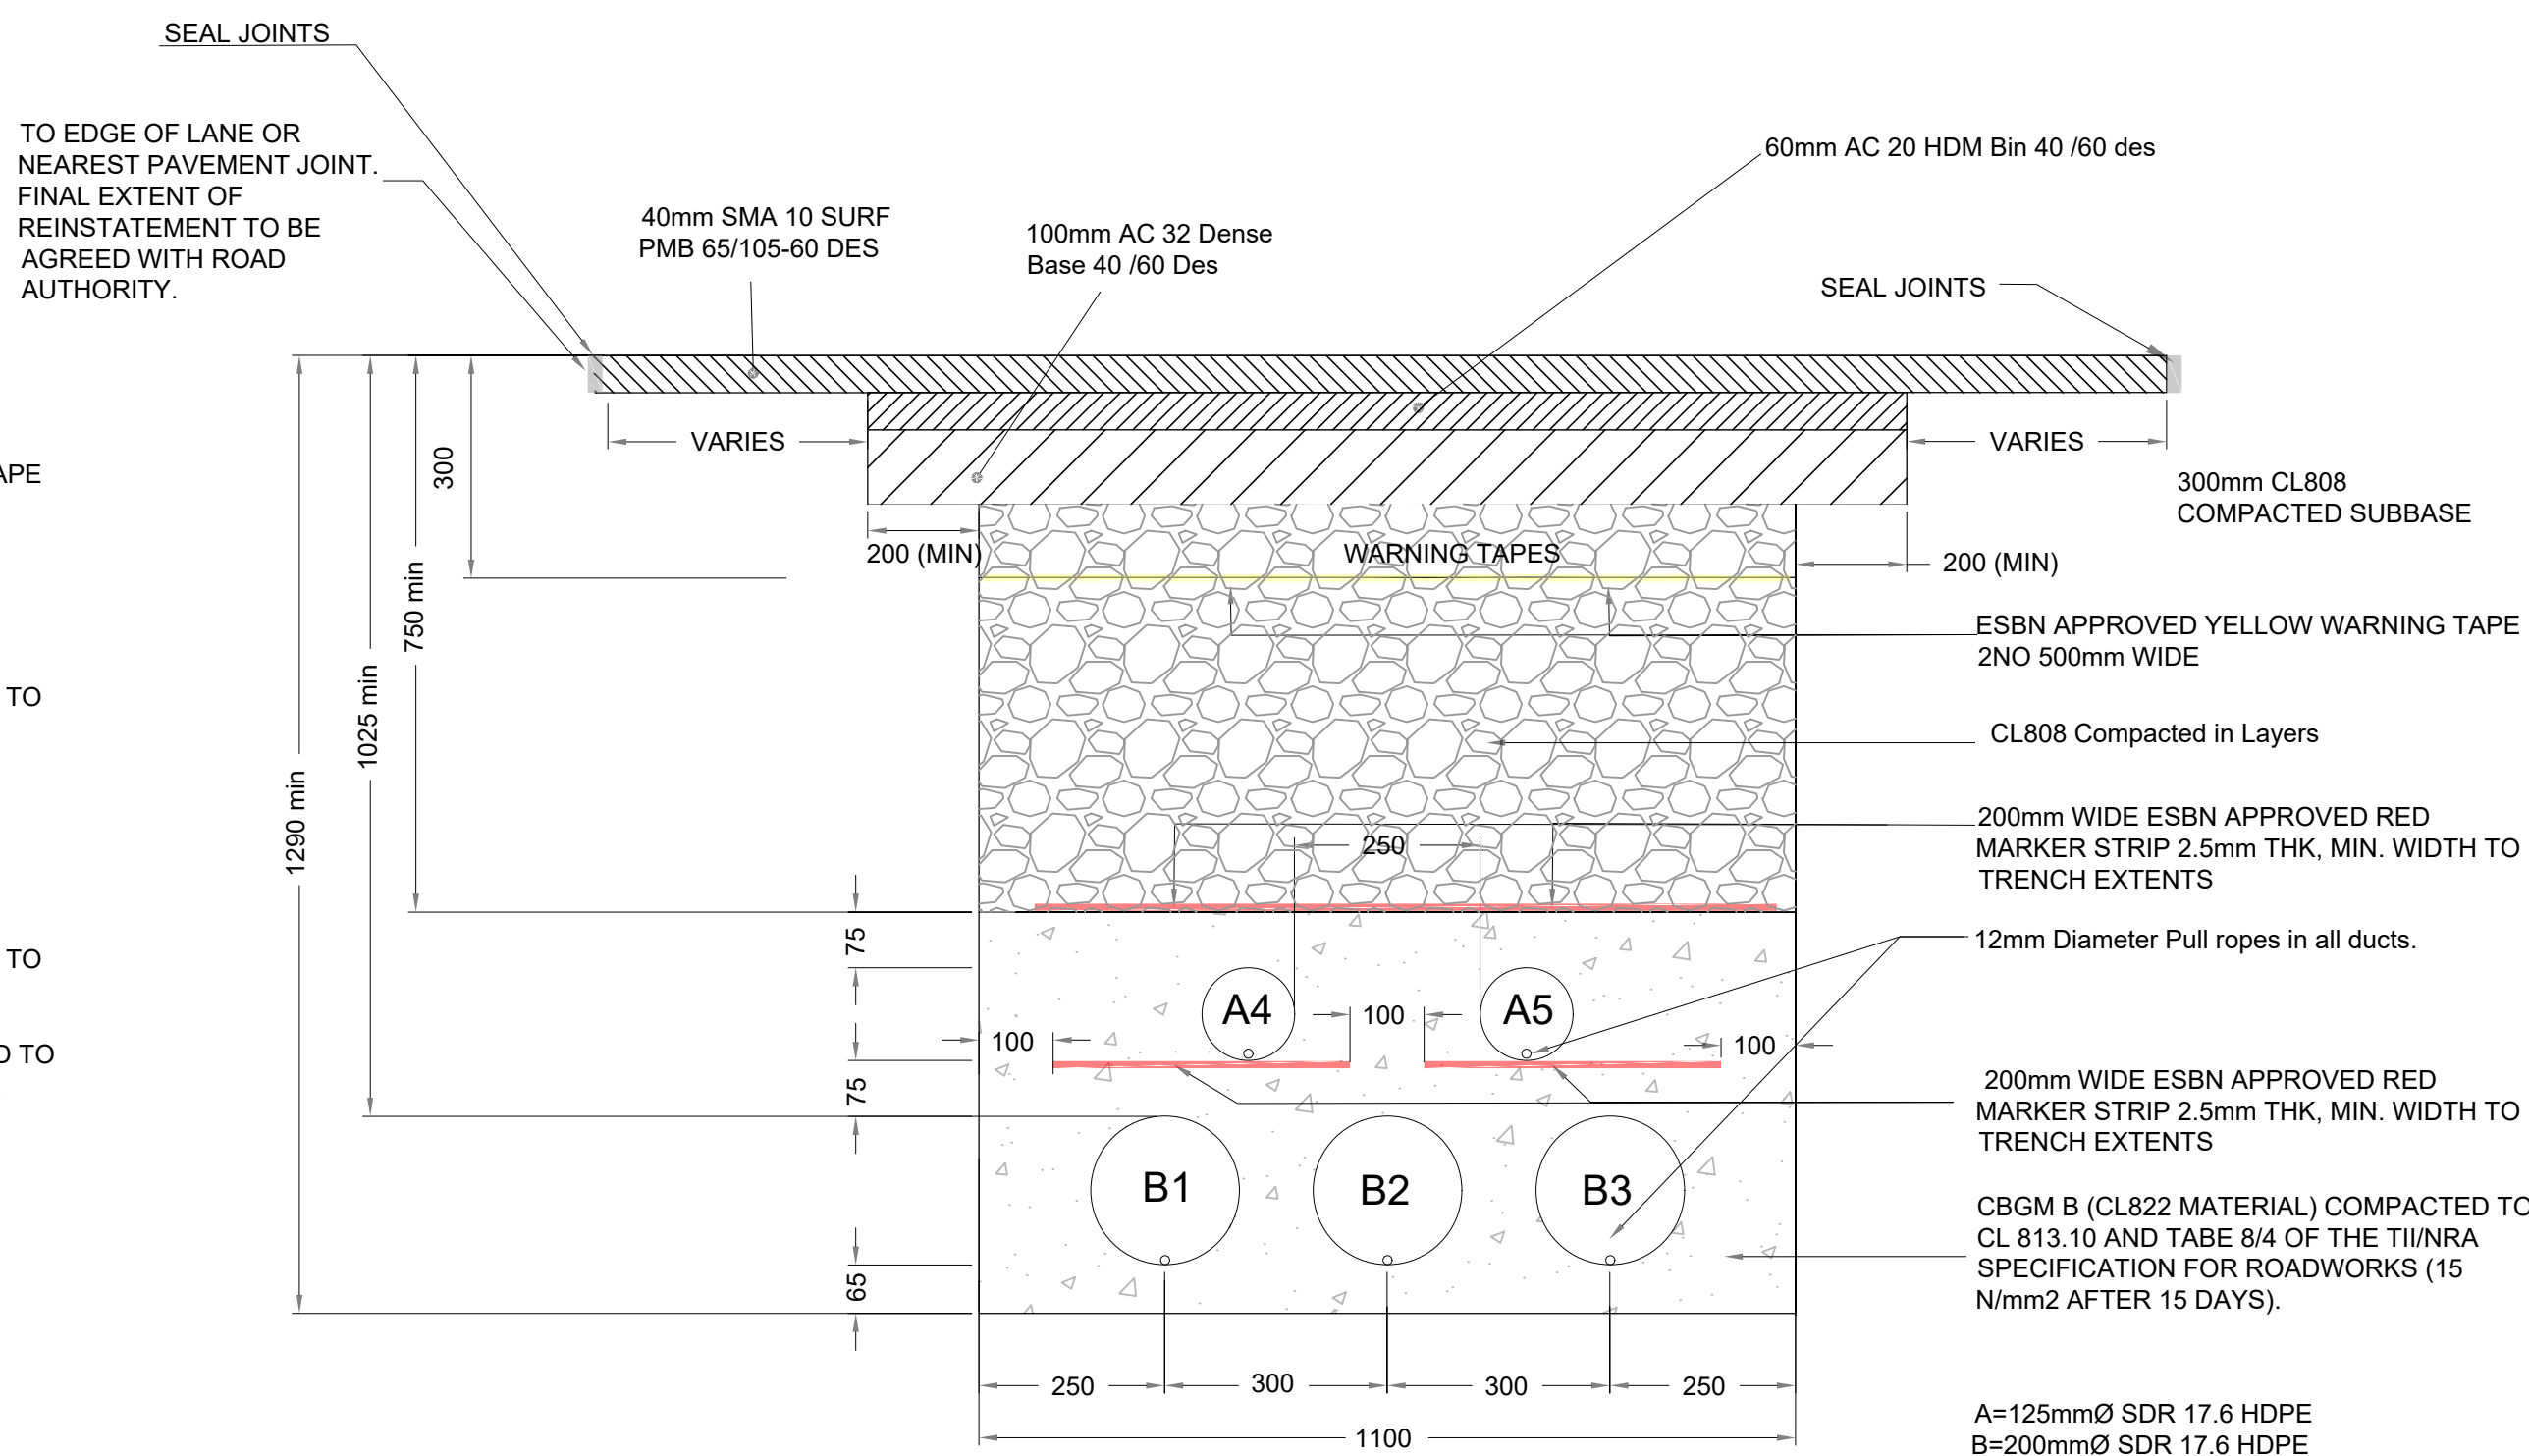


Reinstatement Detail in Substation Compound

SCALE 1:10

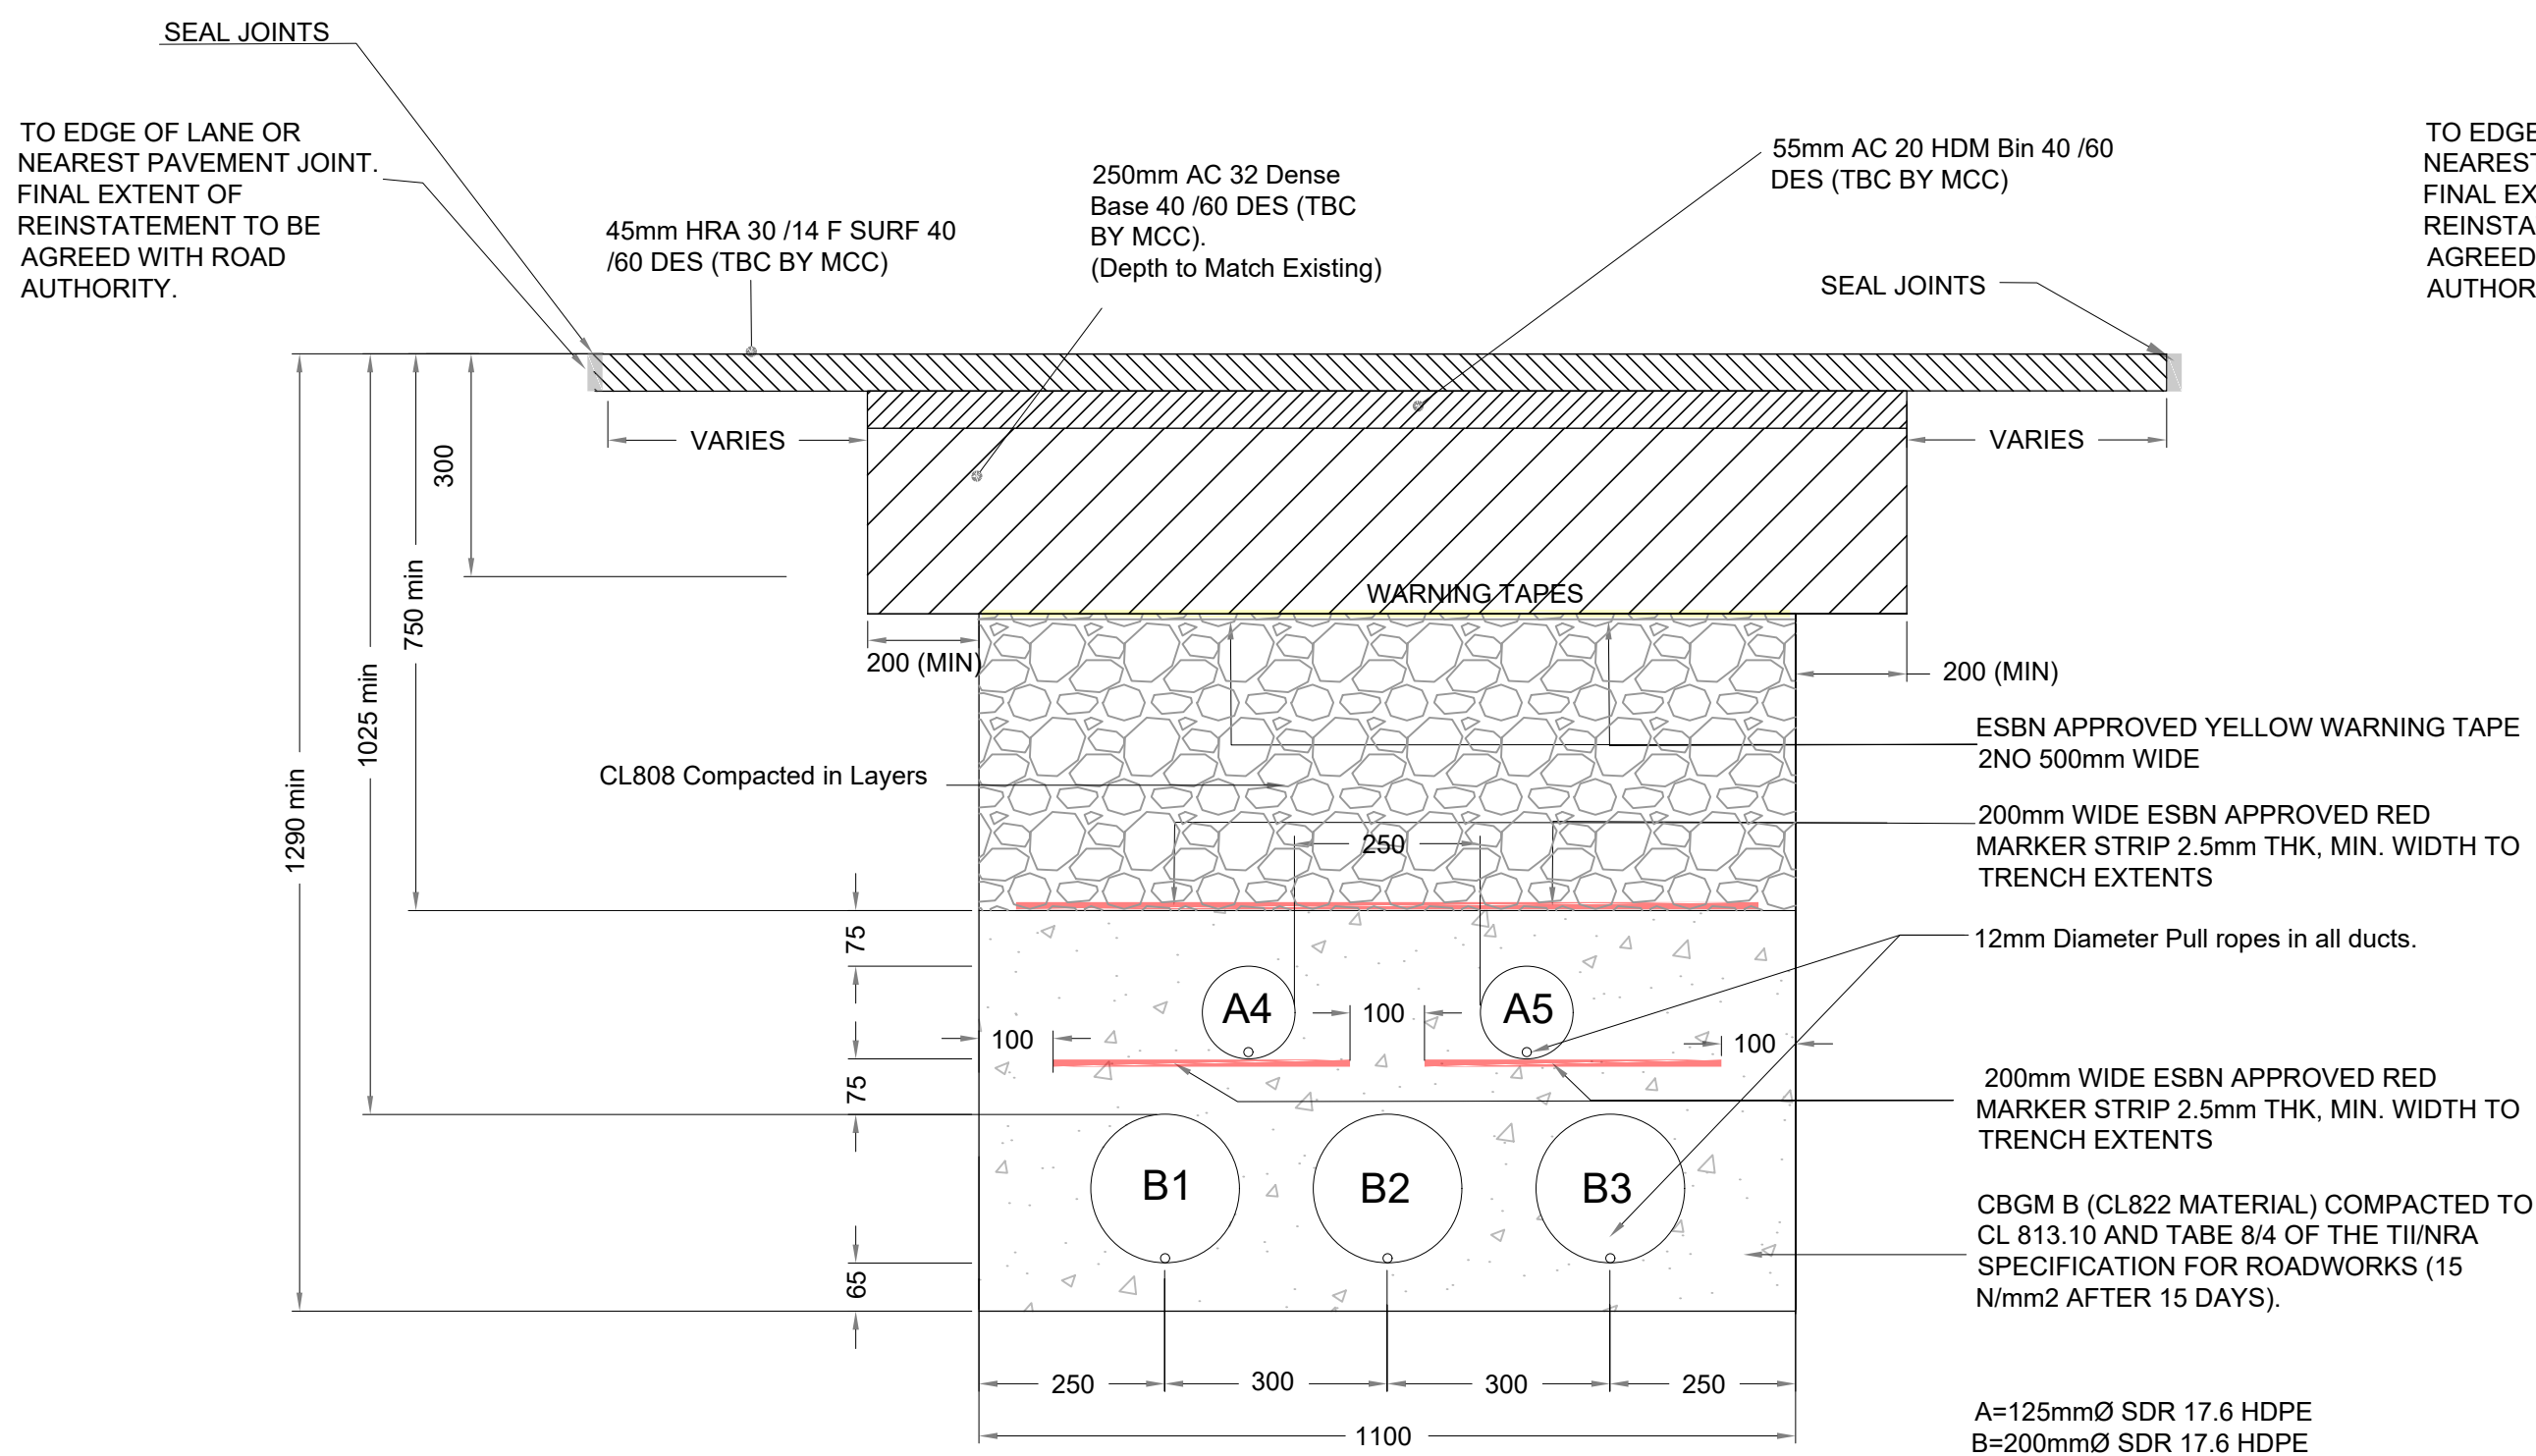

Reinstatement Detail in Public Road

SCALE 1:10

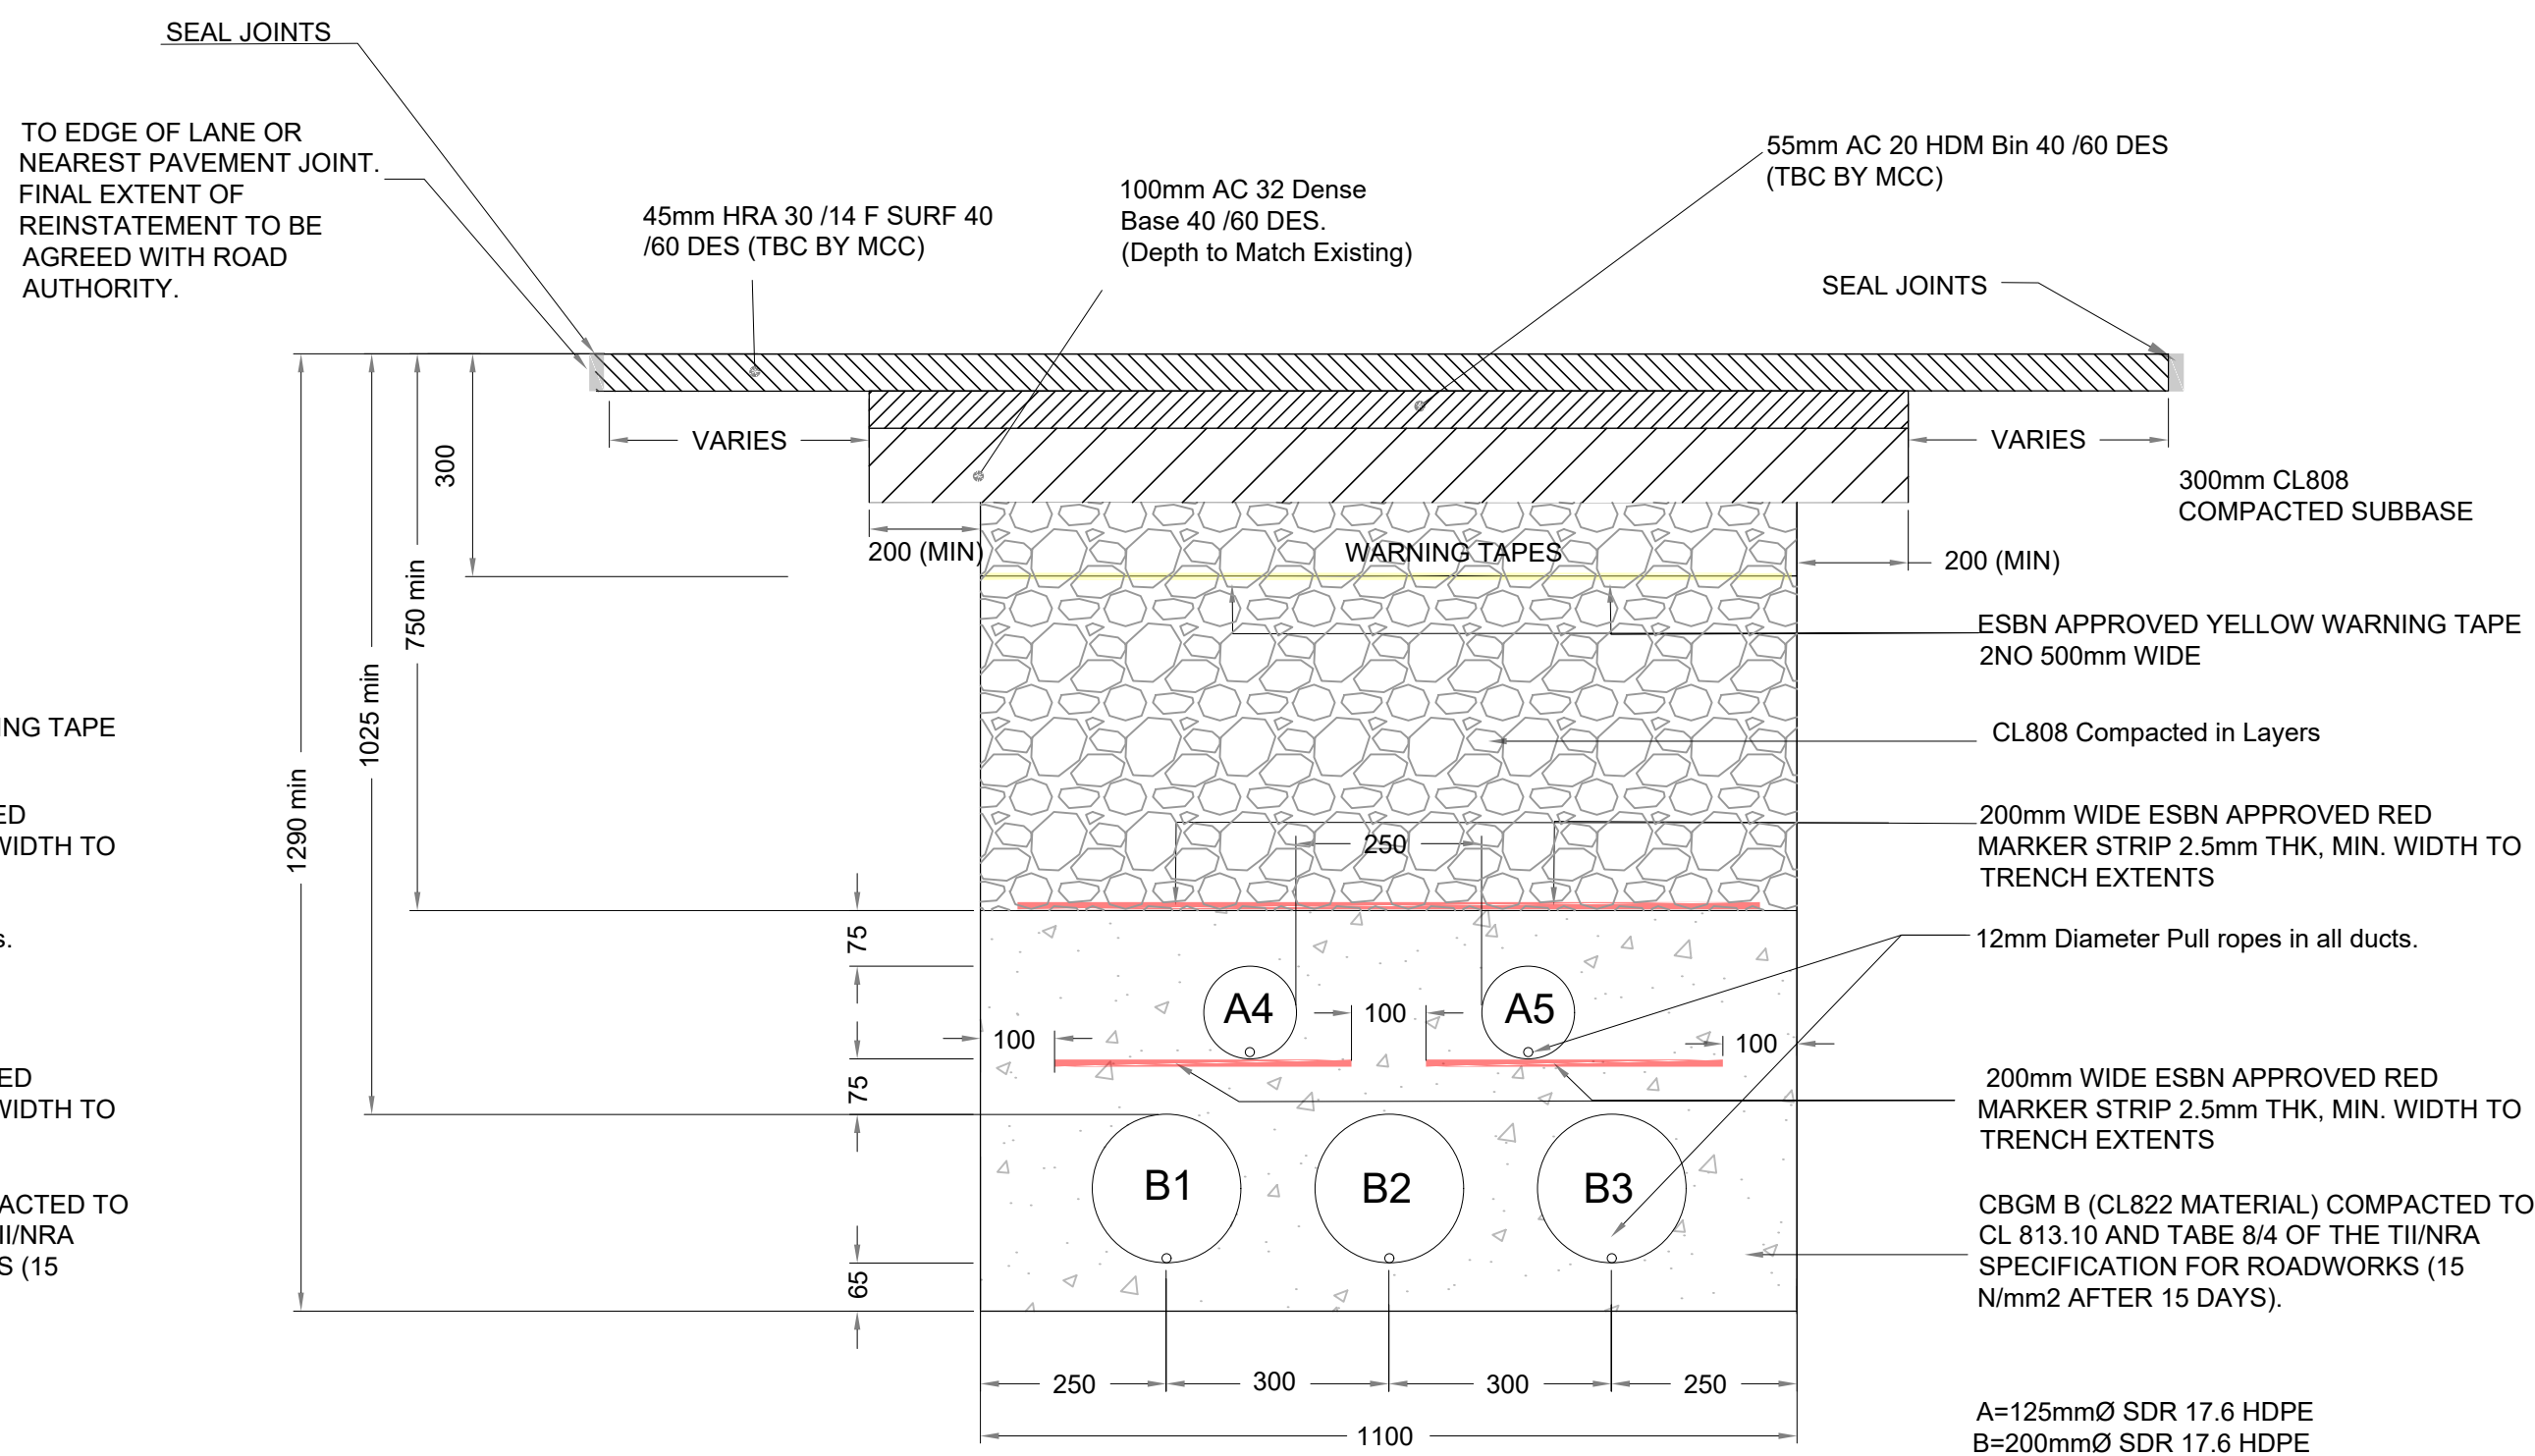

Reinstatement Detail in Access Road

SCALE 1:10

R01	26.11.2020	ISSUED FOR INFORMATION	NT	GMN
REV	DATE	DESCRIPTION	BY	APP

PROJECT: ECHOLON/POLLAHONEY 110KV SUBSTATION

TITLE: TYPICAL TRENCH & REINSTATEMENT DETAILS
- SHEET 1 OF 2

CLIENT: **H&MV**
ENGINEERING
MALIN HEAD PROJECTS

Malachy Walsh and Partners
Engineering and Environmental Consultants
Cork | Tralee | London | Limerick

The Elm Suite,
Loughmore Centre,
Raheen Business Park,
Limerick,
V94 R578
Tel: +353 (0) 61 480164
Fax: +353 (0) 61 441125
E-mail: limerick@mwp.ie
Web: www.mwp.ie

DRAWN: NT CHECKED: GMN APPROVED: BS

DATE: OCT '20 SCALE @ A1: 1:10

PROJECT NUMBER: 21697 DRAWING STATUS: S2

DRAWING NUMBER: 21697-MWP-SS-00-DR-C-0013 REV: P01