


Rural Supply Reinstatement Detail in Grass

SCALE 1:10

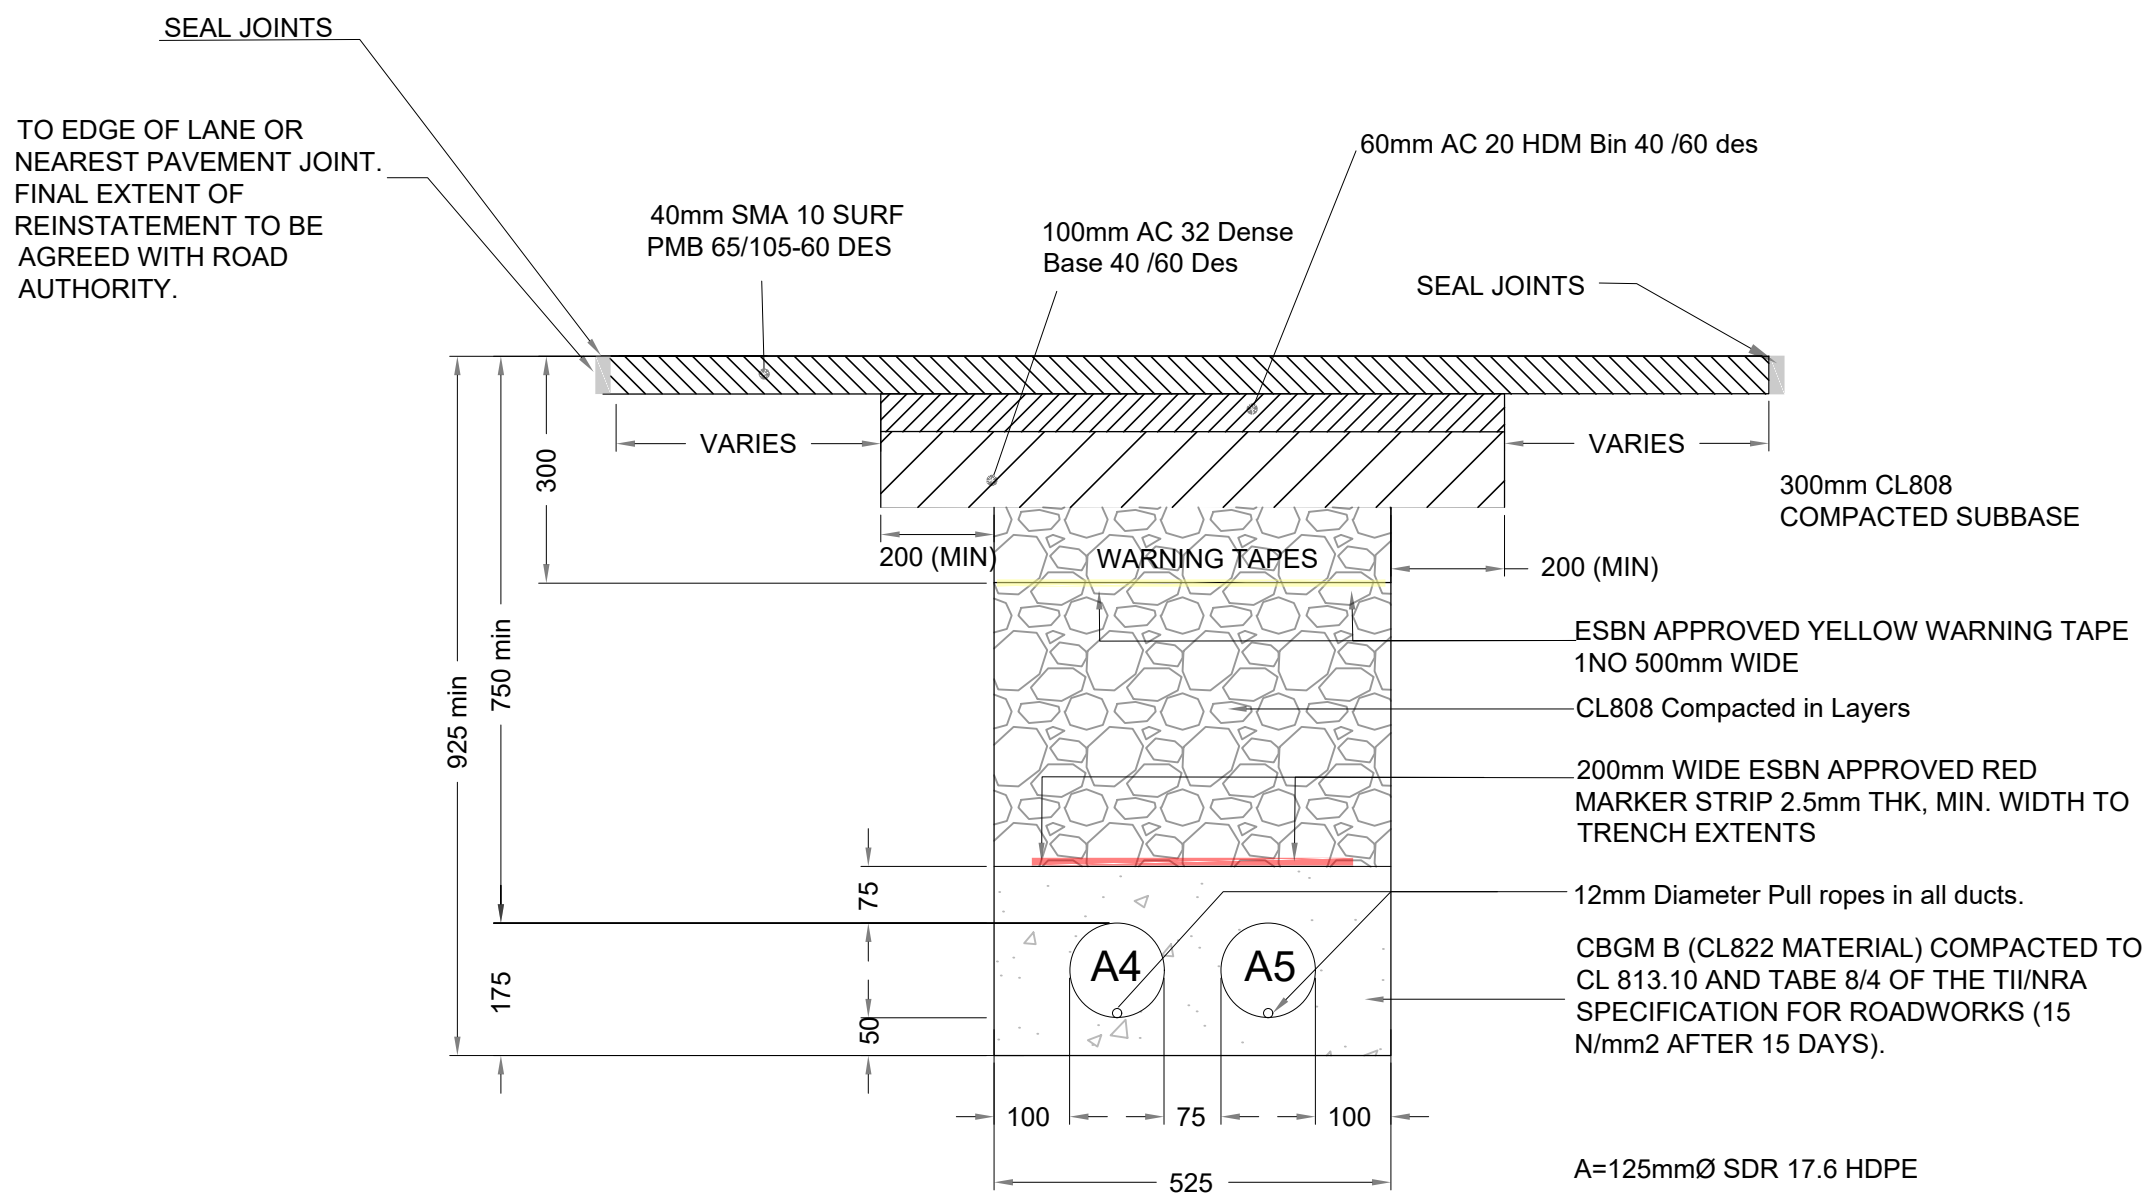

Rural Supply Reinstatement Detail  
in Substation Compound

SCALE 1:10

DO NOT SCALE FROM THIS DRAWING. USE FIGURED DIMENSIONS IN ALL CASES. VERIFY DIMENSIONS ON SITE AND REPORT ANY DISCREPANCIES TO THE DESIGNERS IMMEDIATELY. THIS DRAWING TO BE READ IN CONJUNCTION WITH THE DESIGNERS SPECIFICATION. © THIS DRAWING IS COPYRIGHT AND MAY ONLY BE REPRODUCED WITH THE DESIGNERS PERMISSION.

- NOTES:
1. ALL DRAWINGS ARE TO BE READ IN CONJUNCTION WITH ALL RELEVANT SPECIFICATIONS, BILLS OF QUANTITIES, ARCHITECTURAL, SERVICES AND ENGINEERING DRAWINGS.
  2. ALL LEVELS ARE IN **METRES** RELATED TO ORDNANCE DATUM MALIN HEAD, OSGM15.
  3. ANY DISCREPANCIES BETWEEN THESE DOCUMENTS SHALL BE BROUGHT TO THE ATTENTION OF THE ENGINEER.
  4. DRAWINGS ARE NOT TO BE SCALED.
  5. ALL DIMENSIONS ARE IN **MILLIMETRES**, UNLESS NOTED OTHERWISE.

R01	26.11.2020	ISSUED FOR INFORMATION	NT	GMN
REV	DATE	DESCRIPTION	BY	APP
PROJECT:				
ECHELON/POLLAHONEY 110KV SUBSTATION				
TITLE:				
TYPICAL TRENCH & REINSTATEMENT DETAILS - SHEET 2 OF 2				
CLIENT:				
				
Malachy Walsh and Partners Engineering and Environmental Consultants Cork   Tralee   London   Limerick				
 The Elm Suite, Loughmore Centre, Raheen Business Park, Limerick, V94 R578 Tel: +353 (0) 61 480164 Fax: +353 (0) 61 441125 E-mail: limerick@mwp.ie Web: www.mwp.ie				
DRAWN: NT		CHECKED: GMN		APPROVED: BS
DATE: OCT '20		SCALE @ A1: 1:10		
PROJECT NUMBER: 21697		DRAWING STATUS: S2		
DRAWING NUMBER: 21697-MWP-SS-00-DR-C-0014				REV: P01

M:\21697\Drawings\Substation\21697-MWP-SS-00-DR-C-0014\_S2P01.dwg