




Image 1 : Typical Directional Drilling Rig

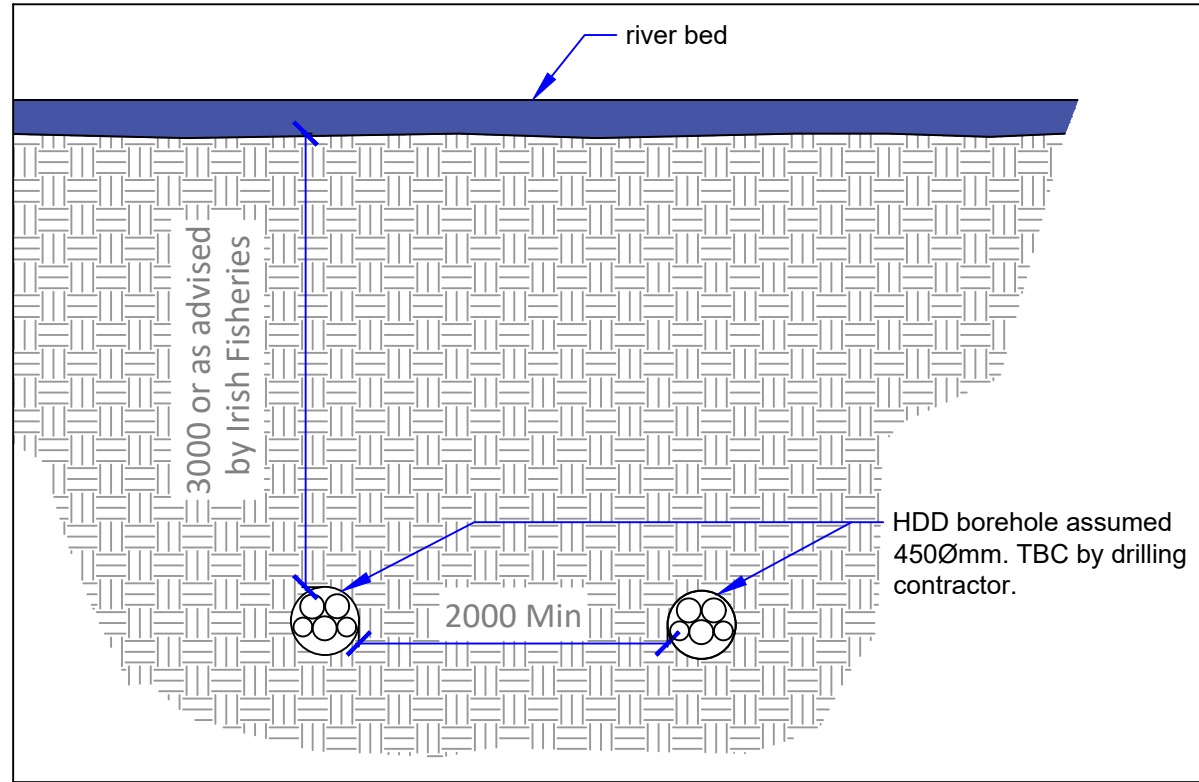


Typical Directional Drilling Water Crossing Detail-Longitudinal Section

SCALE - 1:50



Image 2 : Typical Drilling Rig and Launch Pit

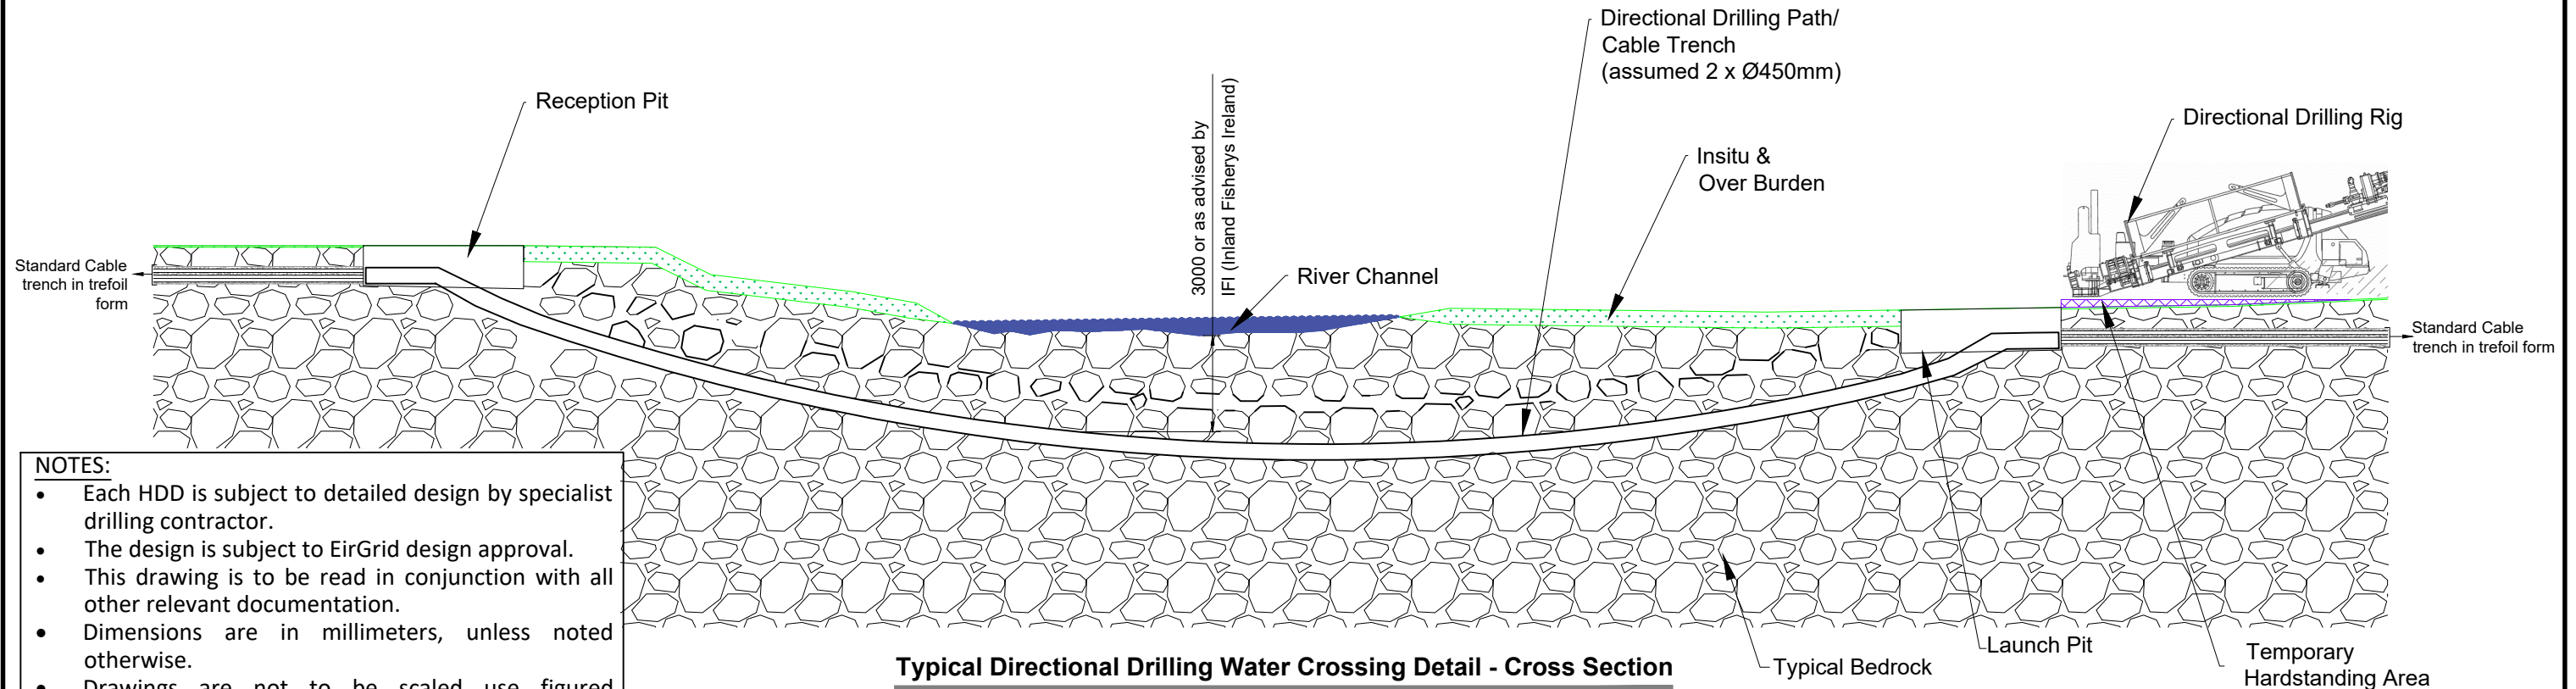

Typical Directional Drilling Water Crossing Detail - Cross Section

SCALE - 1:200

- NOTES:**
- Each HDD is subject to detailed design by specialist drilling contractor.
 - The design is subject to EirGrid design approval.
 - This drawing is to be read in conjunction with all other relevant documentation.
 - Dimensions are in millimeters, unless noted otherwise.
 - Drawings are not to be scaled use figured dimensions only.



Head Office
 Beenreigh,
 Abbeydorney,
 Tralee, Co. Kerry
 Ireland
 Tel: 00353 66 7135710

CLIENT



PROJECT

Castlebanny Wind Farm
 110kV Grid Connection

PROJECT NUMBER
 05-699

SHEET NUMBER
 05699-DR-106

SHEET TITLE

Typical Horizontal Directional
 Drilling Crossing Detail

DRAWING STATUS
 For Planning

ISSUE/REVISION

| I/R | DATE | DESCRIPTION |
|-----|----------|------------------------|
| P02 | 02.12.20 | Issued for Planning |
| P01 | 27.10.20 | Issued for Information |
| P00 | 03.09.20 | Issued for Information |