


Note: -

- This design is subject to EirGrid design approval.
- This drawing is to be read in conjunction with all other relevant documentation.
- Dimensions are in millimetres, unless noted otherwise.
- Drawings are not to be scaled use figured dimensions only.
- Pole and tower heights indicative and may change due to EirGrid/ESB requirements.




- See notes in drawing window.

I/R	DATE	DESCRIPTION
P01	02.12.20	Issued for Planning
P00	03.09.20	For Information

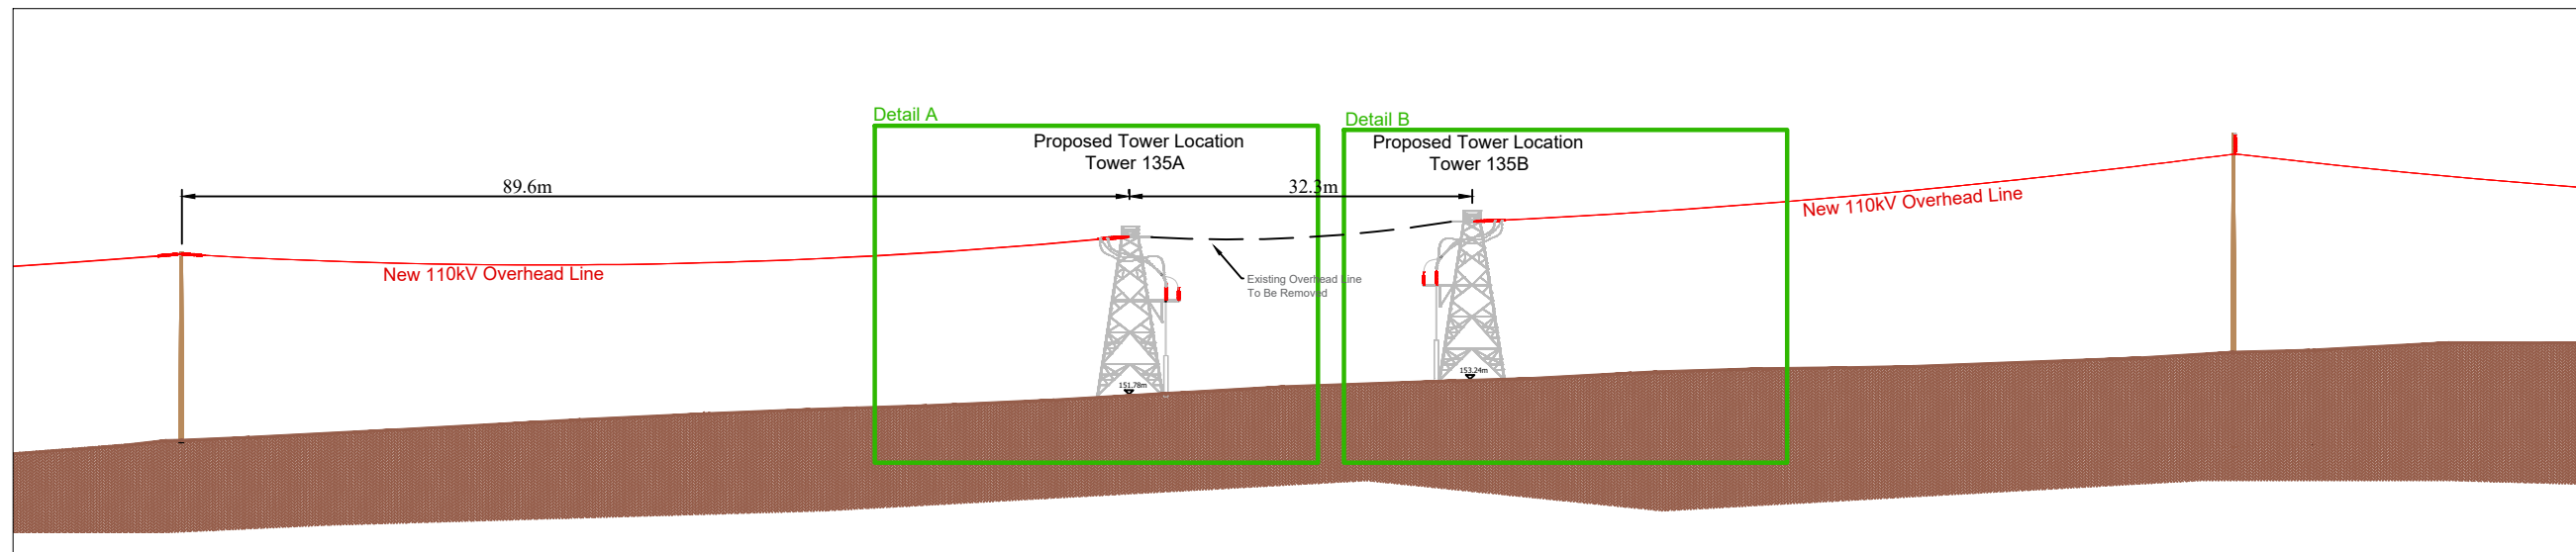


Section Through Proposed Tower Locations

SCALE - 1:500

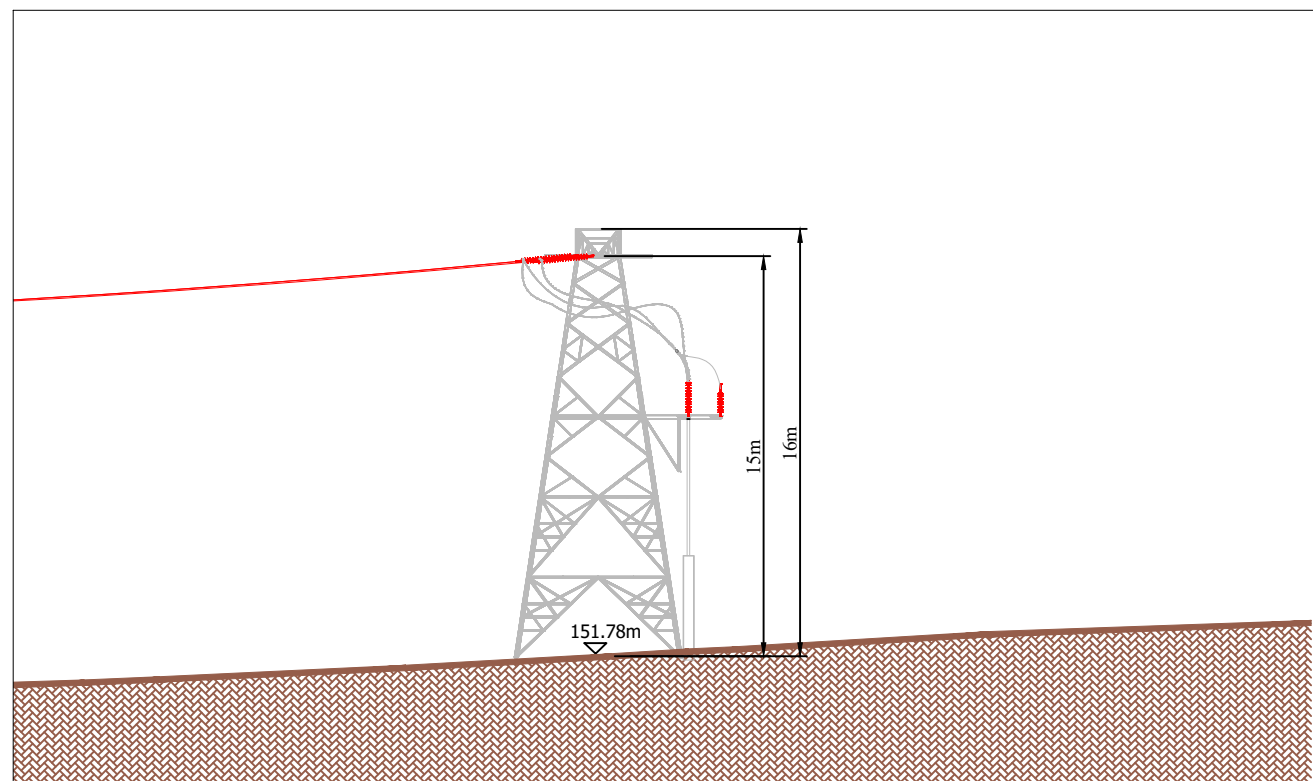

Detail A

SCALE - 1:200

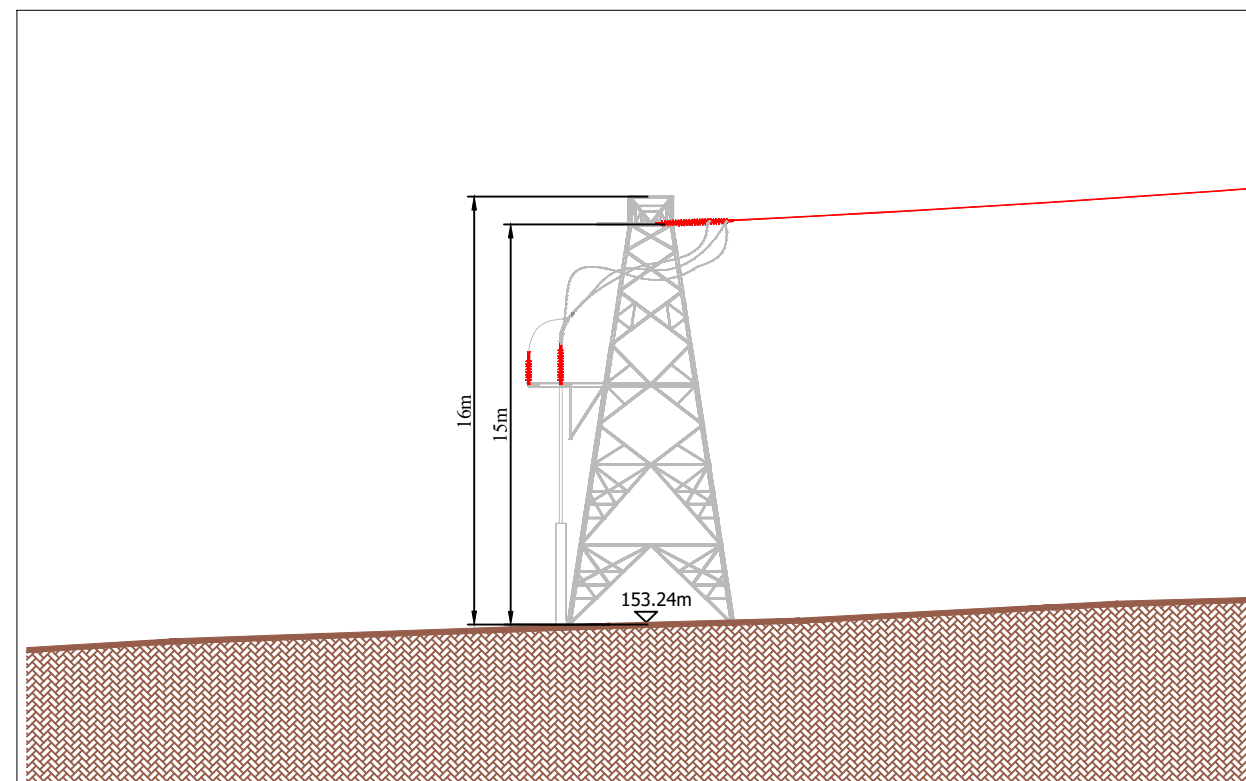

Detail B

SCALE - 1:200