



TYPICAL FACILITY ENTRANCE - GATE AND FENCE

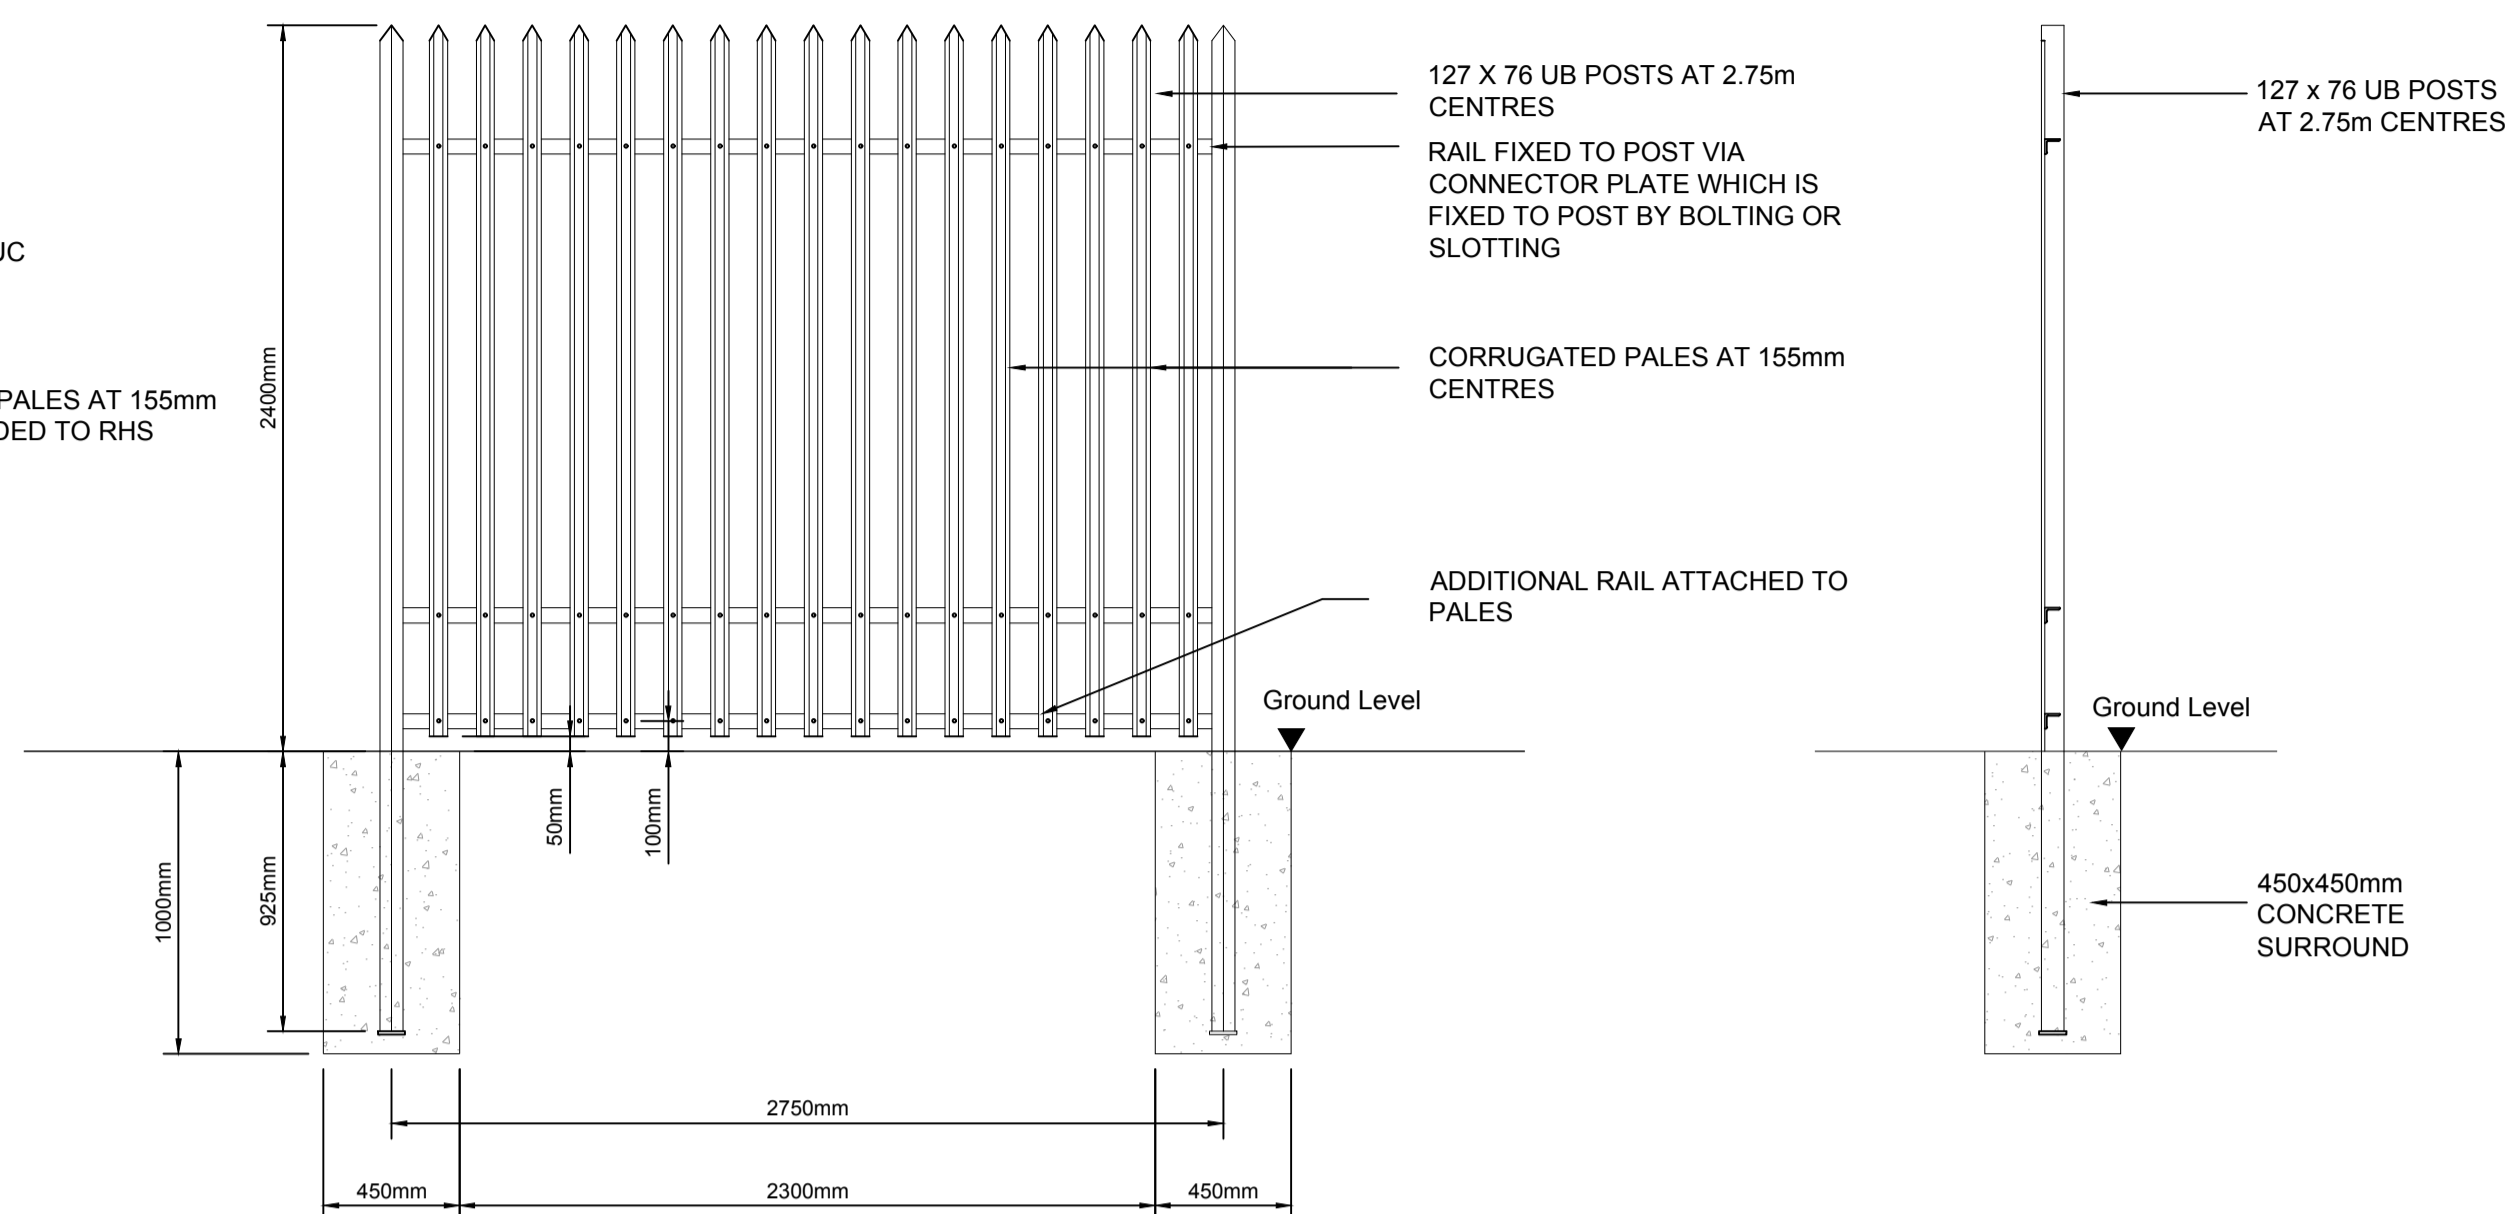


TYPICAL PALLISADE FENCE

TYPICAL PALLISADE POST

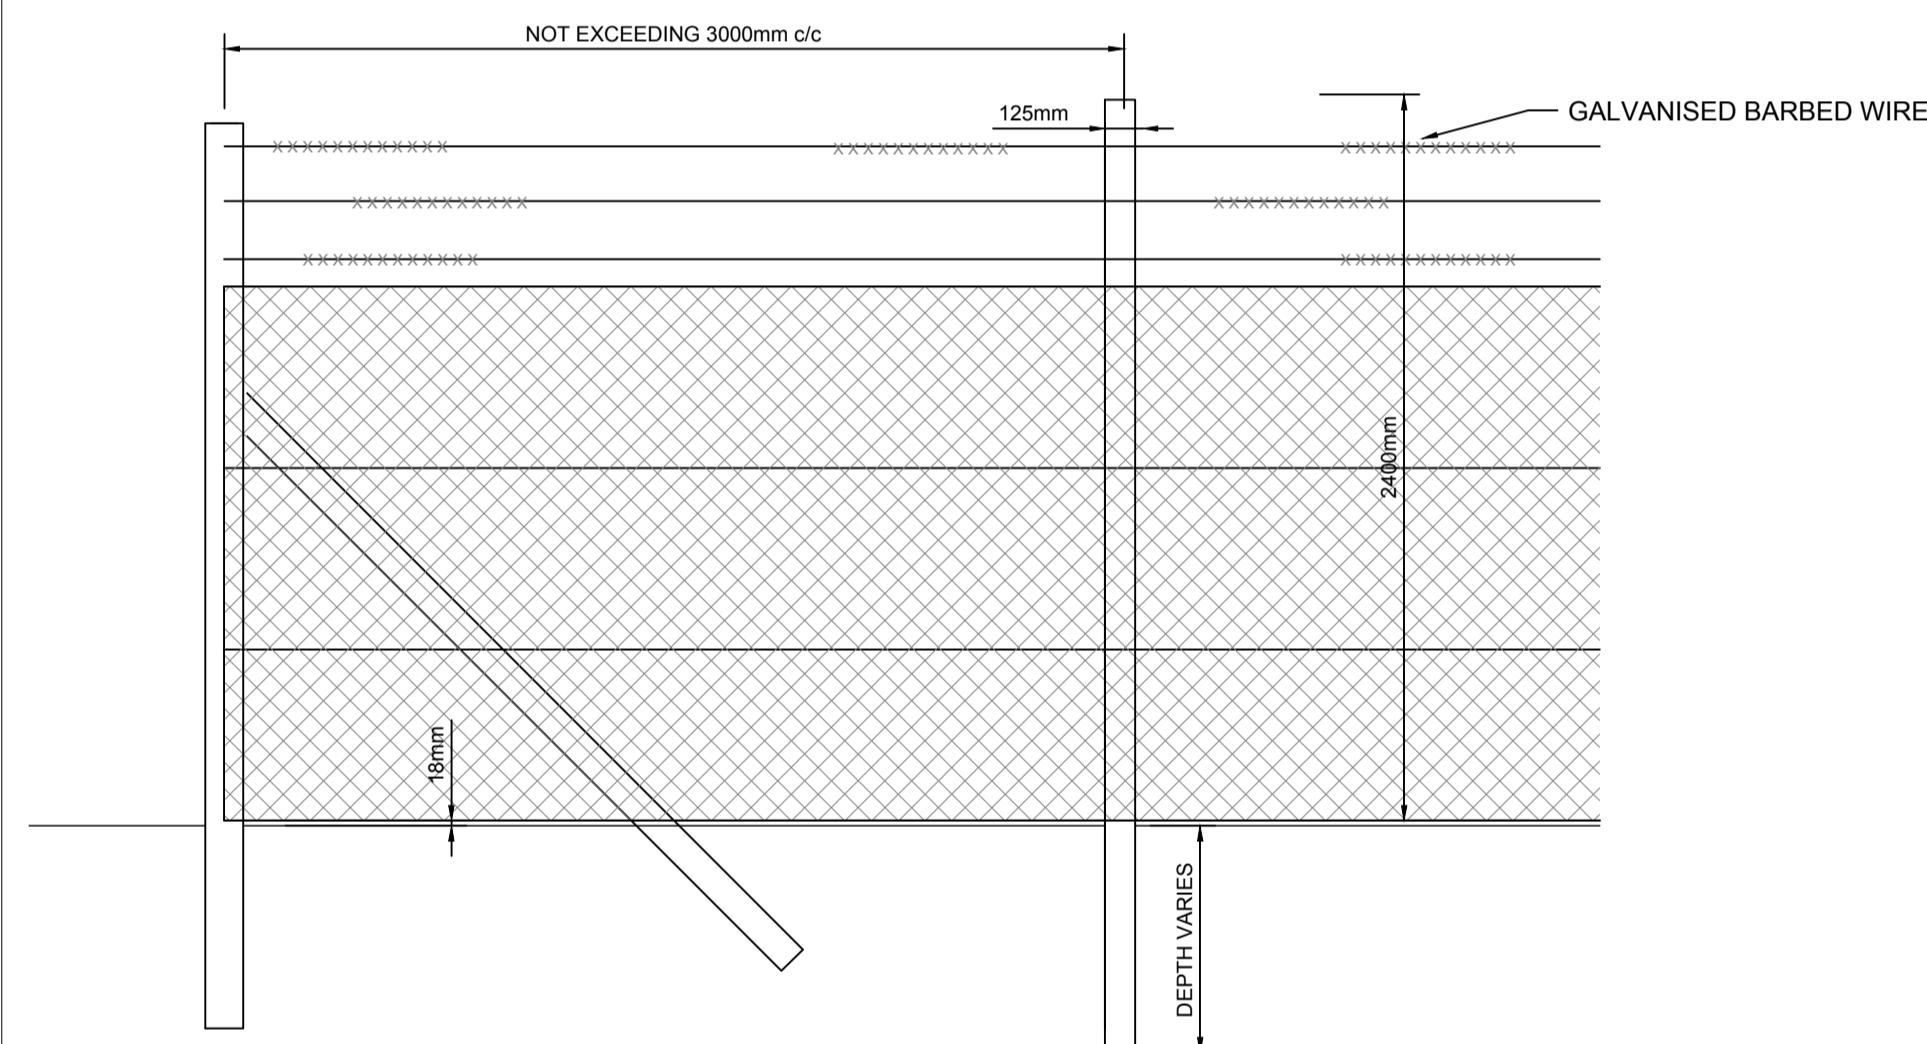


CORNER DETAIL

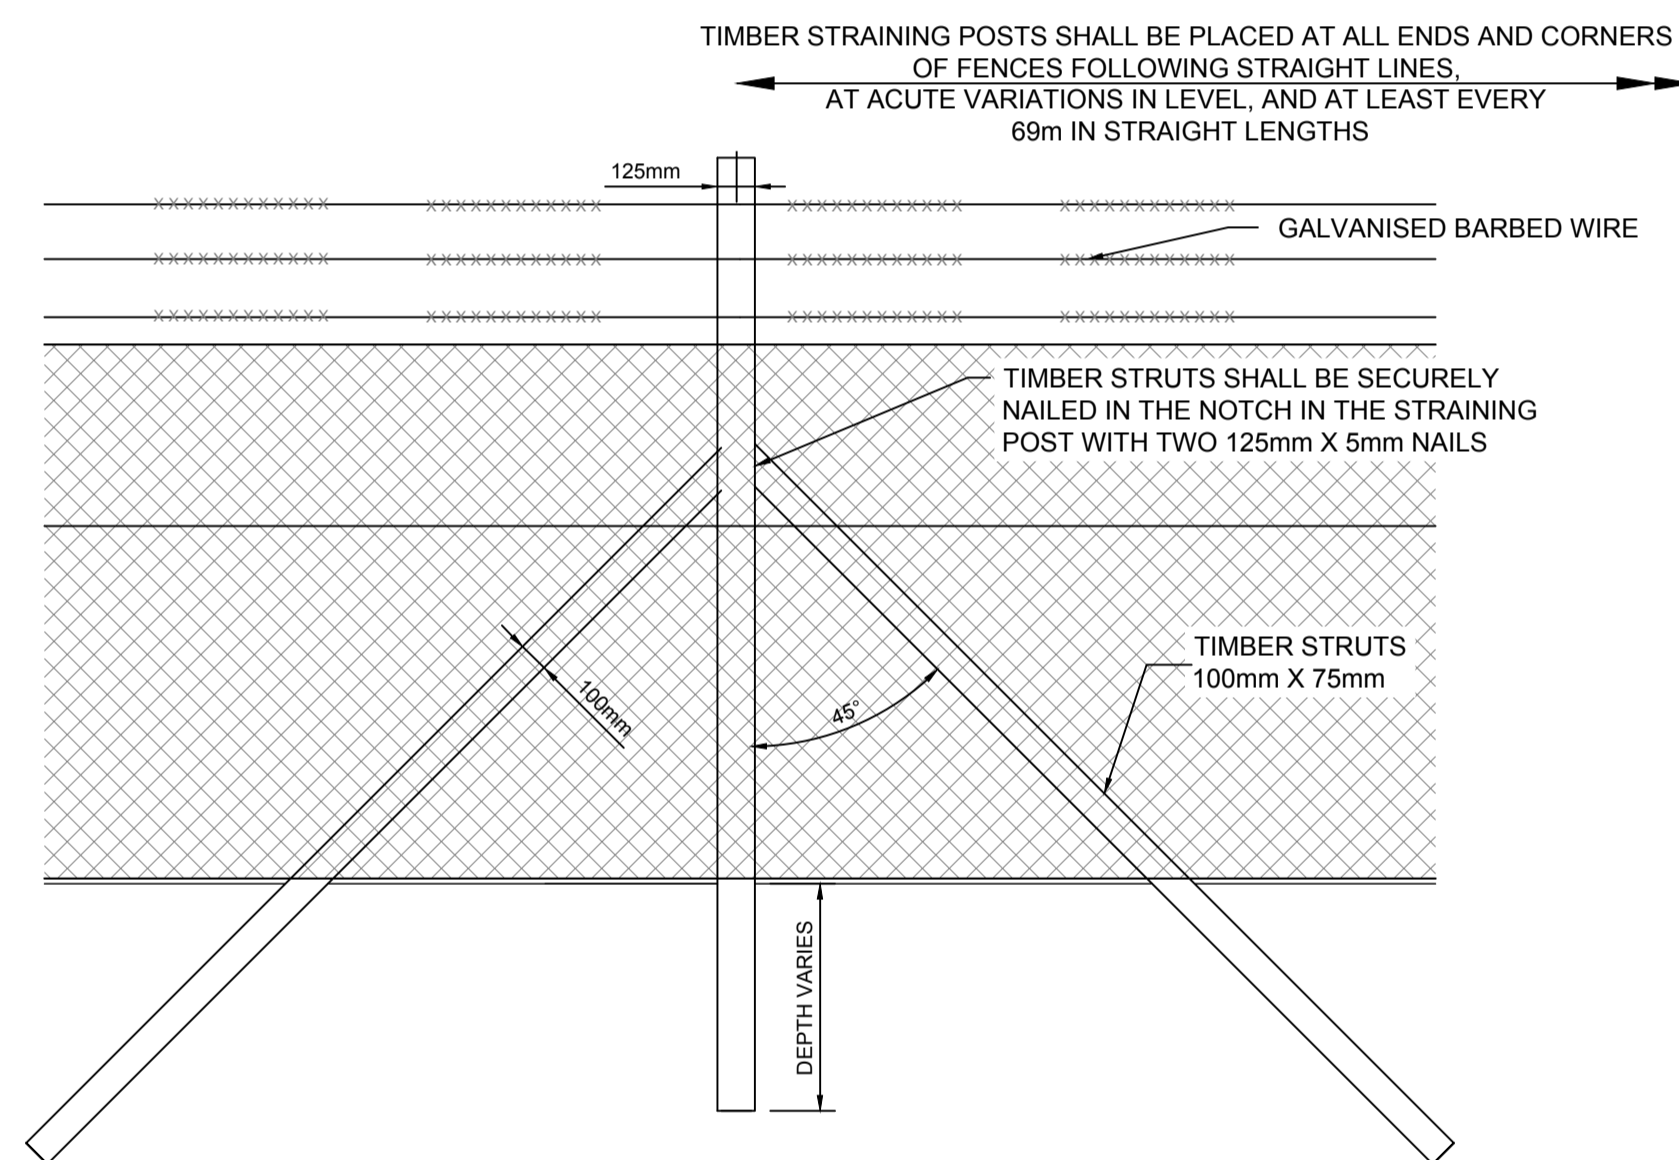


ELEVATION OF TIMBER STRAINING POST


CHAINLINK PERIMETER SECURITY FENCE DETAILS

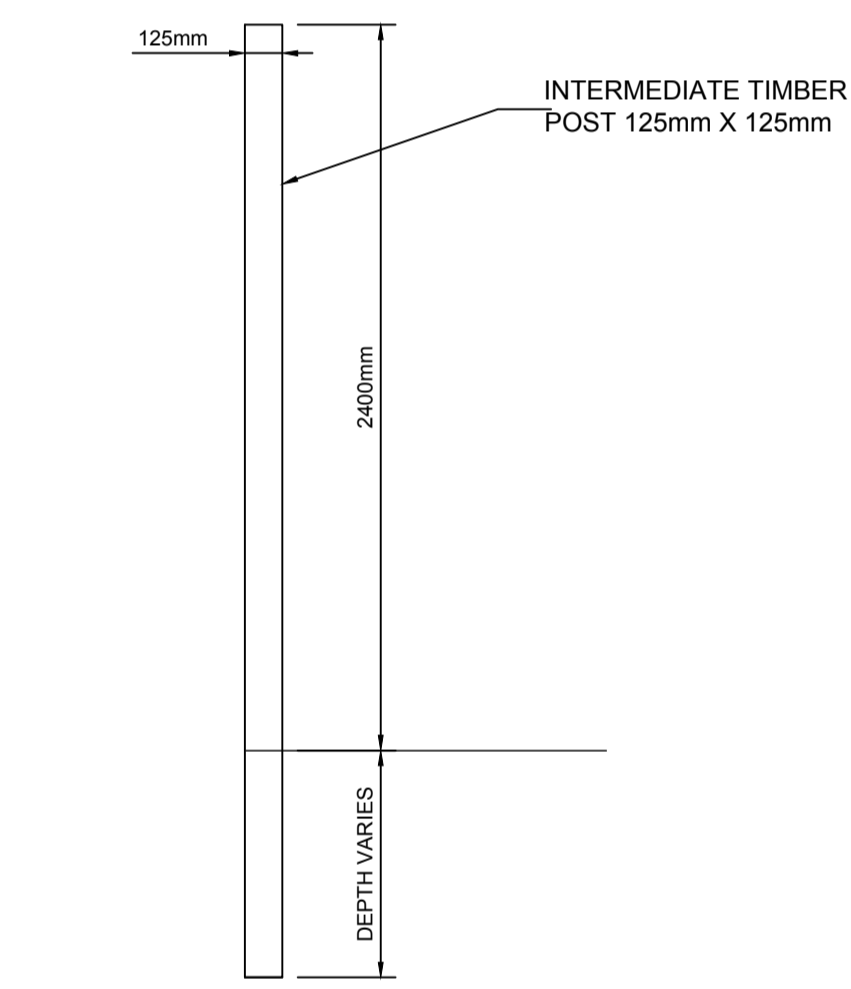


TYPICAL TIMBER POST DETAIL

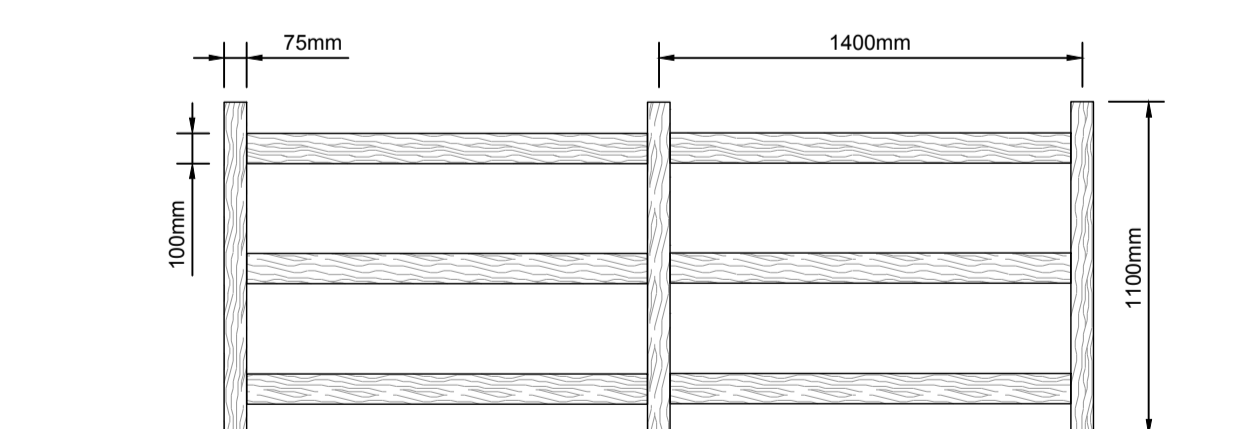

TYPICAL TIMBER POST & RAIL FENCE DETAIL

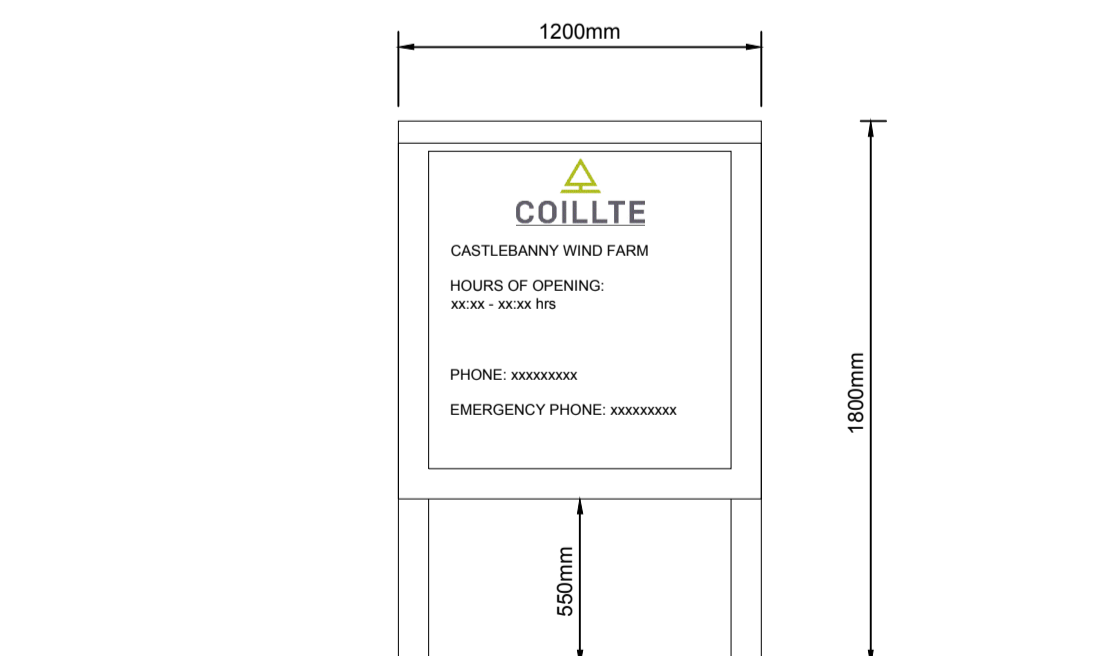

TYPICAL ENTRANCE SIGNAGE DETAIL

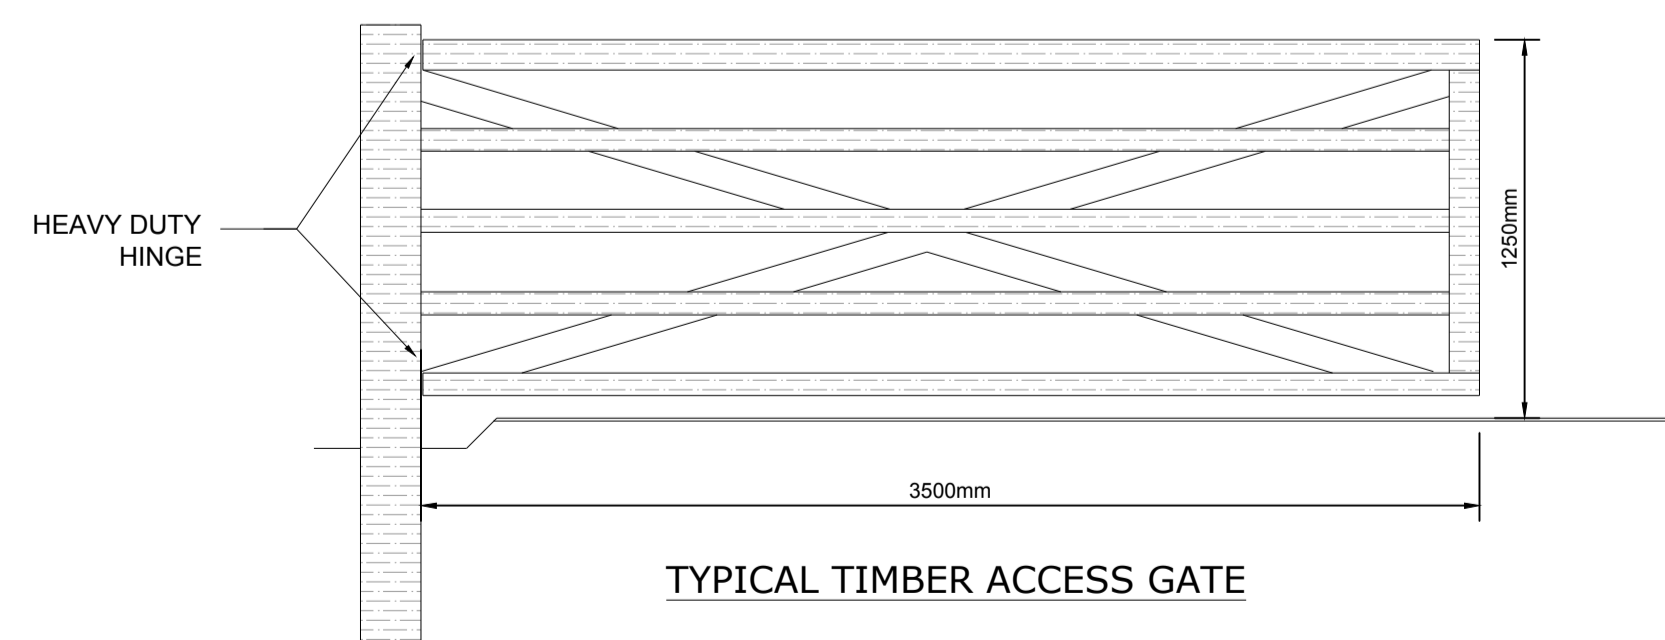

TYPICAL TIMBER ACCESS GATE

Rev	Date	Description	By	Chkd.
A	18.12.20	PLANNING ISSUE	MN	JS

Client:
SPRINGFIELD RENEWABLES LTD.

Project:
CASTLEBANNY WIND FARM

Title:
TYPICAL FENCING DETAILS

Scale @ A1: 1:25
Prepared by: M. Nolan
Checked: J. Staunton
Project Director: D. Grehan
Drawing Status: Planning
December 2020

TOBIN
CONSULTING ENGINEERS

Block 10-4, Blanchardstown Corporate Park,
Dublin 15, Ireland.
tel: +353-(0)1-8030406
fax: +353-(0)1-8030409
e-mail: dublin@tobin.ie
www.tobin.ie

Tobin Consulting Engineers will not be liable for any use of this document for any purpose other than that for which it was originally prepared and provided. Except where specifically and explicitly agreed in writing by Tobin Consulting Engineers, as copyright holder, no part of this document may be reproduced or transmitted in any form and this document shall not be relied upon by any third party for any purpose.

Drawing No.: 10730-2038
Revision: A