



NOTE
ALL DIMENSIONS TO BE CHECKED ON SITE
NO DIMENSIONS TO BE SCALED FROM THIS DRAWING
THIS DRAWING IS TO BE READ IN CONJUNCTION WITH
RELEVANT CONSULTANTS DRAWINGS

MATERIALS LEGEND


- 1 VISION GLAZING
- 2 TWIN SKIN FACADE
- 3 SLIDING DOORS
- 4 GREEN PANELS
- 5 SPANDREL PANEL
- 6 GLASS FIN
- 7 GLASS CANOPY
- 8 GLASS BALUSTRADE

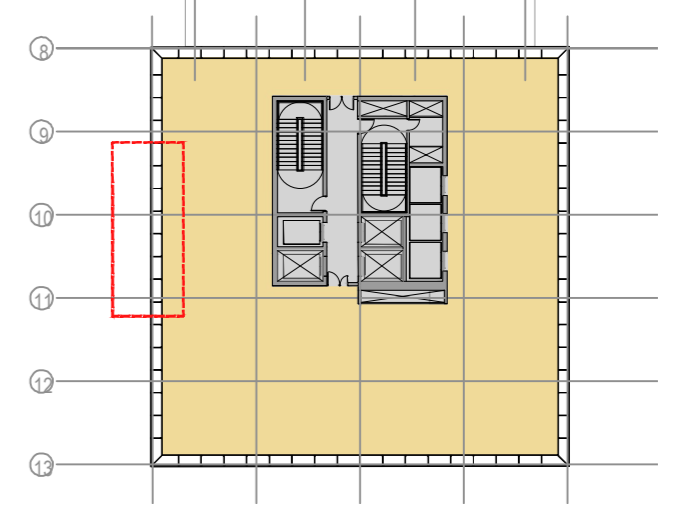


KEY PLAN 1:500

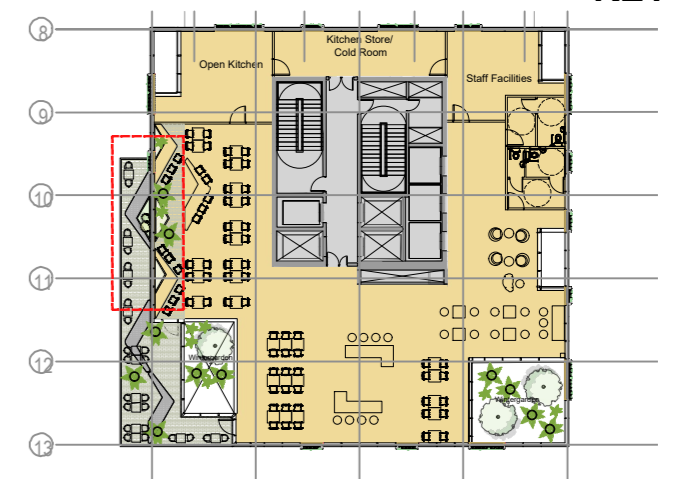

KEY PLAN 1:500

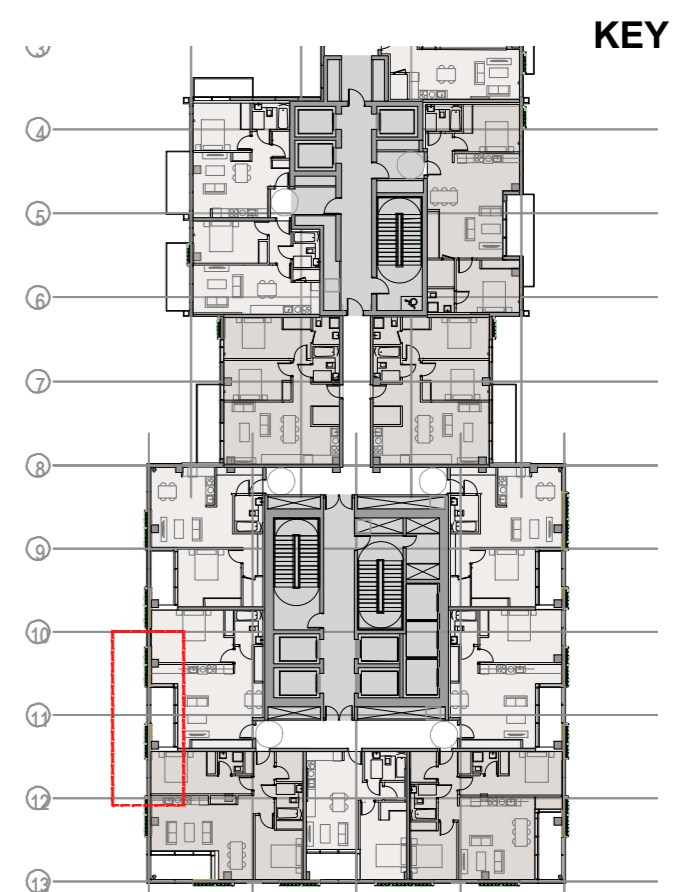

KEY PLAN 1:500

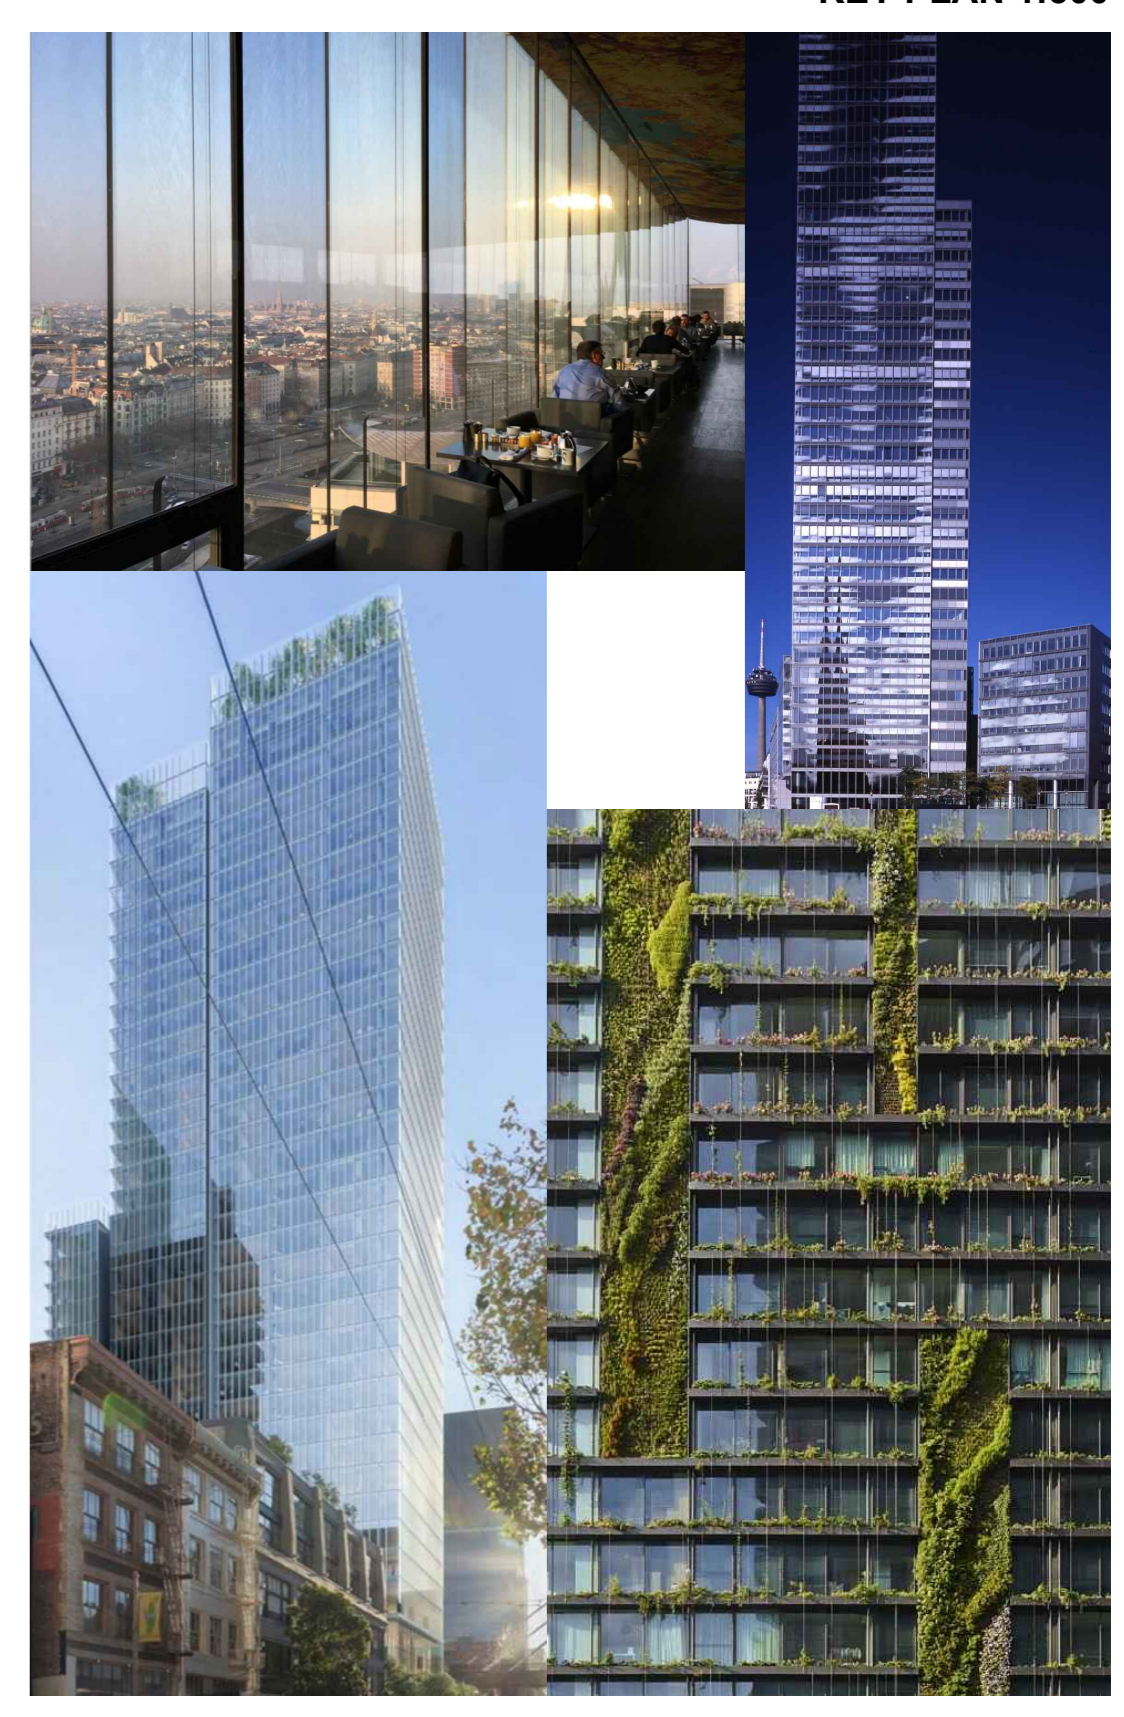

MATERIALS REFERENCE

REV	DATE	DESCRIPTION	CHKD	DRN
2	08/01/2021	SHD Planning Application	OS	AD
1	16/11/2020	SHD Planning Application	OS	AD

PLANNING

Henry J Lyons

Architecture + Interiors +353 1 888 3333 51-54 Pearse Street
henryjlyons.com info@henryjlyons.com Dublin D02 KA66

CLIENT
Waterside Block 9
Developments Limited

PROJECT
WATERFRONT
~ South Central ~

JOB NUMBER: 950527
DATE: January 2021
SCALE: 1:50 @A1
DRAWN: AD
CHECKED: OS
FILE NAME: P5003 Block C Facade Details

DRAWING
Block C
Proposed Facade Details

BLOCK	DRAWING NUMBER	ZONE	REVISION
	P5003		2

© Henry J Lyons

01 FACADE STUDY - ELEVATION
1:50

02 FACADE STUDY - SECTION
1:50