




01 PROPOSED SECTION AA
1:500

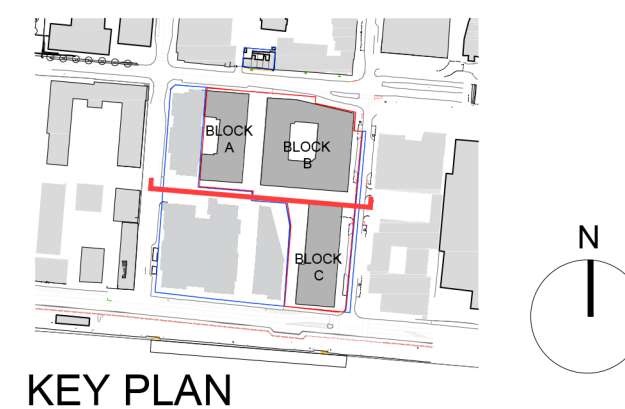

SHD Planning Application Boundary
Other lands in ownership of the Applicant

NOTE
ALL DIMENSIONS TO BE CHECKED ON SITE
NO DIMENSIONS TO BE SCALED FROM THIS DRAWING
THIS DRAWING IS TO BE READ IN CONJUNCTION WITH
RELEVANT CONSULTANT'S DRAWINGS

REV	DATE	DESCRIPTION	CHANGED BY
8	05/12/2021	SHD Planning Application	GC MP
7	05/12/2021	CRAT1 SHD Planning Application	GC MP
6	05/12/2021	CRAT1 SHD Planning Application	GC MP
5	05/12/2021	CRAT1 SHD Submission	GC MP
4	21/04/2020	Issued for information	GC CF
3	20/11/2019	SHD Consultation Request	GC CF
2	20/11/2019	CRAT1 SHD Submission	GC CF
1	03/12/2019	CRAT1 SHD Submission	GC CF

- Context buildings shown for scale purposes
- The elevations in context are showing spot heights in relation to surrounding buildings.
- Ground floor levels from OS datum level for the contextual buildings are not available and for comparison reasons, for heights of all buildings, levels shown are based off a datum of +4.50
- Sections reflect the same approach for consistency
- Spot heights on buildings taken from a ground floor datum level of +4.50

APP REFERENCE NO.: ABP-306158-19
PLANNING
Henry J Lyons
Architecture + Interiors
+353 1 888 3333
henryjlyons.com
hjl@henryjlyons.com
E1-54 Palmer Street
Dublin D02 K448
CLIENT
Waterside Block 9
Developments Limited
PROJECT
Waterfront South Central -
SHD Scheme

JOB NUMBER: 950527
DATE: January 2021
SCALE: 1:500 (A1)
DRAWN: NP
CHECKED: OS
FILE NAME: P3001 Proposed Section - AA
DRAWING
Proposed Contiguous Section AA
BLOCK DRAWING NUMBER ZONE REVISION
P 3001 9
© Henry J Lyons