
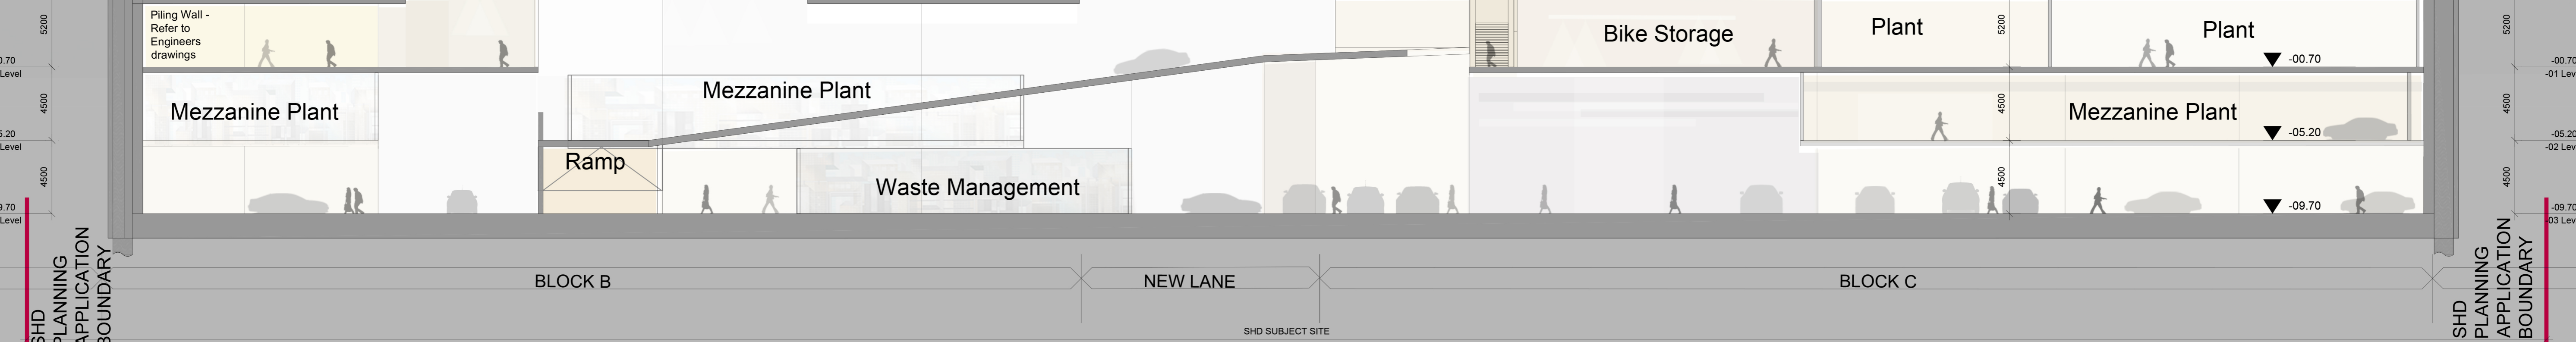


NOTE
ALL DIMENSIONS TO BE CHECKED ON SITE
NO DIMENSIONS TO BE SCALED FROM THIS DRAWING
THIS DRAWING IS TO BE READ IN CONJUNCTION WITH
RELEVANT CONSULTANTS DRAWINGS

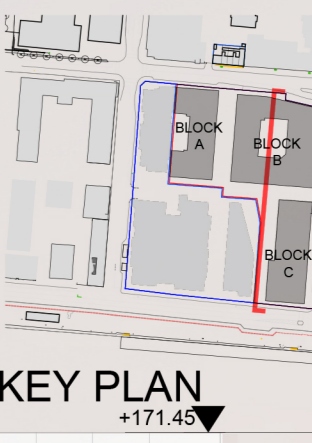

REV	DATE	DESCRIPTION	CHKD	DRN
1	19/10/2021	SHD Planning Application	GC	HP
2	19/10/2021	SHD Planning Application	GC	HP
The elevations in context are showing spot heights in relation to surrounding buildings.
Ground floor levels from OS datum level for the contextual buildings are not available and for comparison reasons, for heights of all buildings, levels shown are based off a datum of +4.50
Sections reflect the same approach for consistency
Spot heights on buildings taken from a ground floor datum level of +4.50

- SHD Planning Application Boundary
- Other lands in ownership of the Applicant

- MATERIALS LEGEND**
- 1 VISION GLAZING
 - 2 GREEN PANELS
 - 3 NON-VISION GLAZING
 - 4 BRONZE FLUTED PANELS
 - 5 STONE CLADDING
 - 6 GLASS BALUSTRADE

APPLICATION REFERENCE NO.: ABP-306158-19
PLANNING

Henry J Lyons

Architecture + Interiors
henryjlyons.com +353 1 888 3333 hjl@henryjlyons.com 51-54 Parnass Street Dublin D02 X468

CLIENT
Waterside Block 9 Developments Limited

PROJECT
Waterfront South Central - SHD Scheme

JOB NUMBER	DATE	SCALE	DRAWN	CHECKED	FILE NAME
950527	January 2021	1:200 @A0	CE	OS	P3002 Proposed Section - BB

Proposed Section BB

BLOCK	DRAWING NUMBER	ZONE	REVISION
	P3002-1		5

© Henry J Lyons