





OVER 1000mm DP SCALE 1: 25

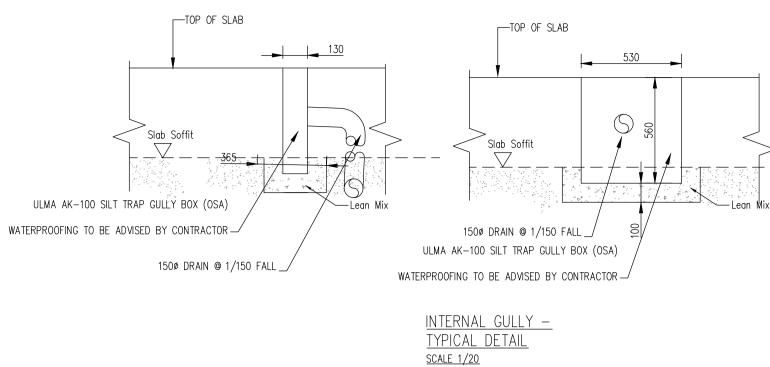

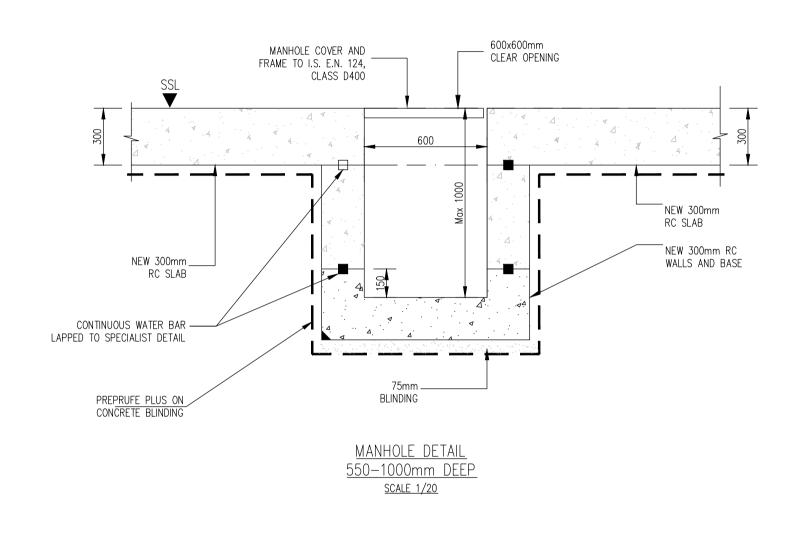


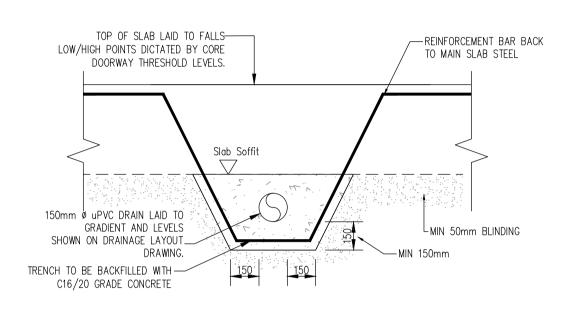

TYPICAL PIPE RUN TO SOFFIT OF SLAB

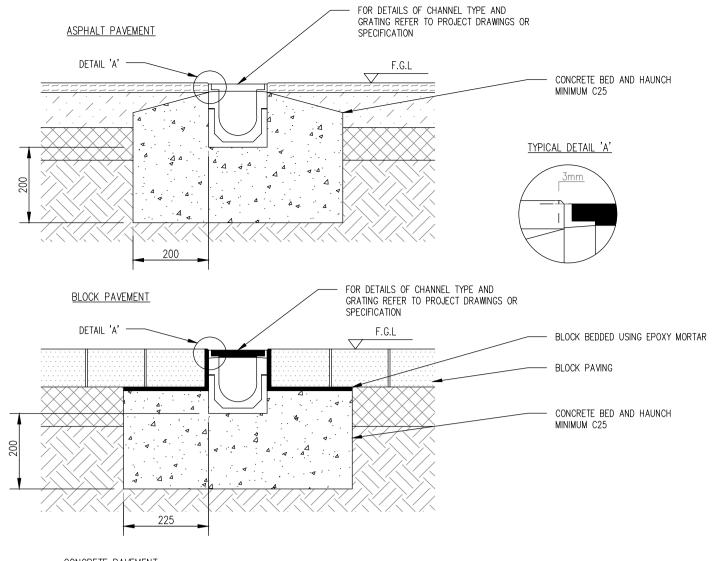

CONCRETE PAVEMENT

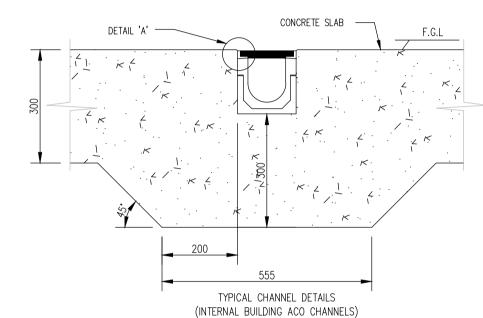

<u>NOTES</u>

BLOCK PAVEMENTS - THE CHANNEL MUST BE SUPPORTED LATERALLY & THEREFORE BLOCKS MUST BE RESTRAINED FROM MOVEMENT BY BEDDING SECURELY E.G. BY USING A POLYMER MODIFIED MORTAR FOR BED & PERPENDICULAR

(FOR EXAMPLE RONAFIX MORTAR MIX C OR SIMILAR) SURFACE CRACKS - ALTERNATE CRACK CONTROL & MOVEMENT JOINTS TRANSVERSLY WITHIN BED & HAUNCH MAY REDUCE UNSIGHTLY SURFACE CRACKING.

JOINT SEAL - WHERE CHANNEL JOINTS & FITTINGS ARE TO BE SEALED (WHERE USED IN FOUL APPLICATIONS OR WHERE IMPERMEABILITY IS REQUIRED) CONTACT A SEALANT SPECIALIST FOR GUIDENCE ON THE MOST APPROPRIATE SEALING COMPOUND TO USE.

SURFACE PROTECTION - IN ASPHALT PAVEMENTS AVOID CONTACT BETWEEN COMPACTION EQUIPMENT AND CHANNEL/GRATING. THIS MAY BE ACHIEVED BY ENSURING THAT THÉ FINISHED SURFACE LEVEL LIES ABOVE THE GRATING LEVEL (BY AT LEAST 3MM) STONES SHOULD BE REMOVED PRIOR TO LAYING/ROLLING WEARING COURSE.

## PLANNING DRAWING.

NOT FOR CONSTRUCTION. ALL LEVELS GIVEN ARE

RELATIVE TO ORDNANCE DATUM. THIS DRAWING HAS BEEN ISSUED FOR INFORMATION PURPOSES ONLY AND MUST NOT BE USED FOR CONSTRUCTION UNDER ANY CIRCUMSTANCES

. For setting out refer to Architect's drawings. . This drawing to be read in conjunction with all other Architectural and Engineering drawings and all other relevant drawings and Specifications.

. DO NOT SCALE THIS DRAWING. Use figured dimensions only. . No part of this document may be reproduced or transmitted in any form or stored in any retrieval system of any nature without the written permission as copyright holder except as agreed

for use on the project for which the document was originally issued. . Ordnance Survey Ireland Licence Number EN 0074021

Rev. No.	Date	REVISION NOTE	Drn. By	Chkd. By
	Rev. No.	Rev. No. Date	Rev. No. Date REVISION NOTE  Service Control of the	Rev. No.         Date         REVISION NOTE         Dm. By           Image: Control of the cont

Chkd. By	Architect	Henry J Lyons					
	Project	Waterfront South Central SHD					
	Title	Proposed Drainage Details Sheet 2 Of 2					
	Drn by DD	Chkd by RFM	Aprvd by RFM	Dwg. No.		Revision	

R064-206

DD RFM RFI

Date Scale

Jan. 2021 AS SHOWN @ A1

CS Consulting Group DUBLIN | LONDON | LIMERICK Head Office 19-22 Dame Street, Dublin 2. T: +353 (0)1 5480863 F: +353 (0)1 9011355

e: info@csconsulting.ie w: www.csconsulting.ie Quality I.S. EN ISO 9001:2008 — Environment I.S. EN ISO 14001:2004

