DISCLAIMER

1. This drawing is the property of Cameo & Partners Ltd.

It must not be copied or reproduced without written consent.
Do not scale from this drawing.

4. Check all dimensions on site before setting out.

PROPOSED HARD LANDSCAPE

]		Paving Type 1.: Buff Coloured G Size: 100x200, 200x400,x400x60 Colour: 3 shades of light buff. Supplier: Stonepave or Similar Ap	l0, depth 80mm.	
		Paving Type 3.: Buff Coloured G Size: 100x200, depth 80mm. Colour: 3 shades of light buff. Supplier: Stonepave or Similar Ap	ranite Setts	
		Edge Type 2.: High Performance Height: various. Colour: White wit Supplier: Cassidy Brothers or Sin	h etched surface.	
		Edge Type 4.: Metal Planter Edg Height/Colour: 500mm / To match Supplier: OMOS or Similar Appro	n architectural metalwork.	
		Edge Type 5.: Aluminium Edge Height: 100mm. Width: 5mm/100 Supplier: EverEdge or Similar Ap	mm	
		Furniture Type 10. Table with chairs. Notional only. Client to confirm preferred produc	zt.	
	+ 31.00 FFL + 31.000	Floor finish level / Level proposed		
		PROPOSED SOFT LANDSCAPE	:	
	Patrici P	Proposed Semi-Mature Specim Product: Refer to Planting Schedu Supplier: Van den Berk/Tully Nurs	ule	
		Proposed Potted Plant Supplier: TBC		
		Proposed Shrub Planting Product: Refer to Planting Schedu Supplier: Tully Nurseries or Simila	ule ar Approved	
		Proposed Herbaceous Planting Product: Refer to Planting Schedu Supplier: Tully Nurseries or Simila	ule	
		Proposed Green Wall Supplier: ANS Global or Similar A	Approved	
		HERBACEOUS PLANTING	6	
I	Scientific name	e	Common name	Size
	Anemone h. va	ar. japonica 'Splendens'	Anemone	5L, CG
	Perovskia atrip		Russian sage	5L, CG


Pensterr

Perovskia atriplicifolia	Russian sage	5L, CG	5/m2
Penstemon 'Rich Ruby'	Beardtongues	2L, CG	7/m2
Echinacea purpurea	Purple coneflower	2L, CG	9/m2
Sanguisorba tanna	Burnet	2L, CG	7/m2
Salvia'Caradonna'	Sage	2L, CG	9/m2

Densities

5/m2

PERENNIAL MIX B (Sunny location)

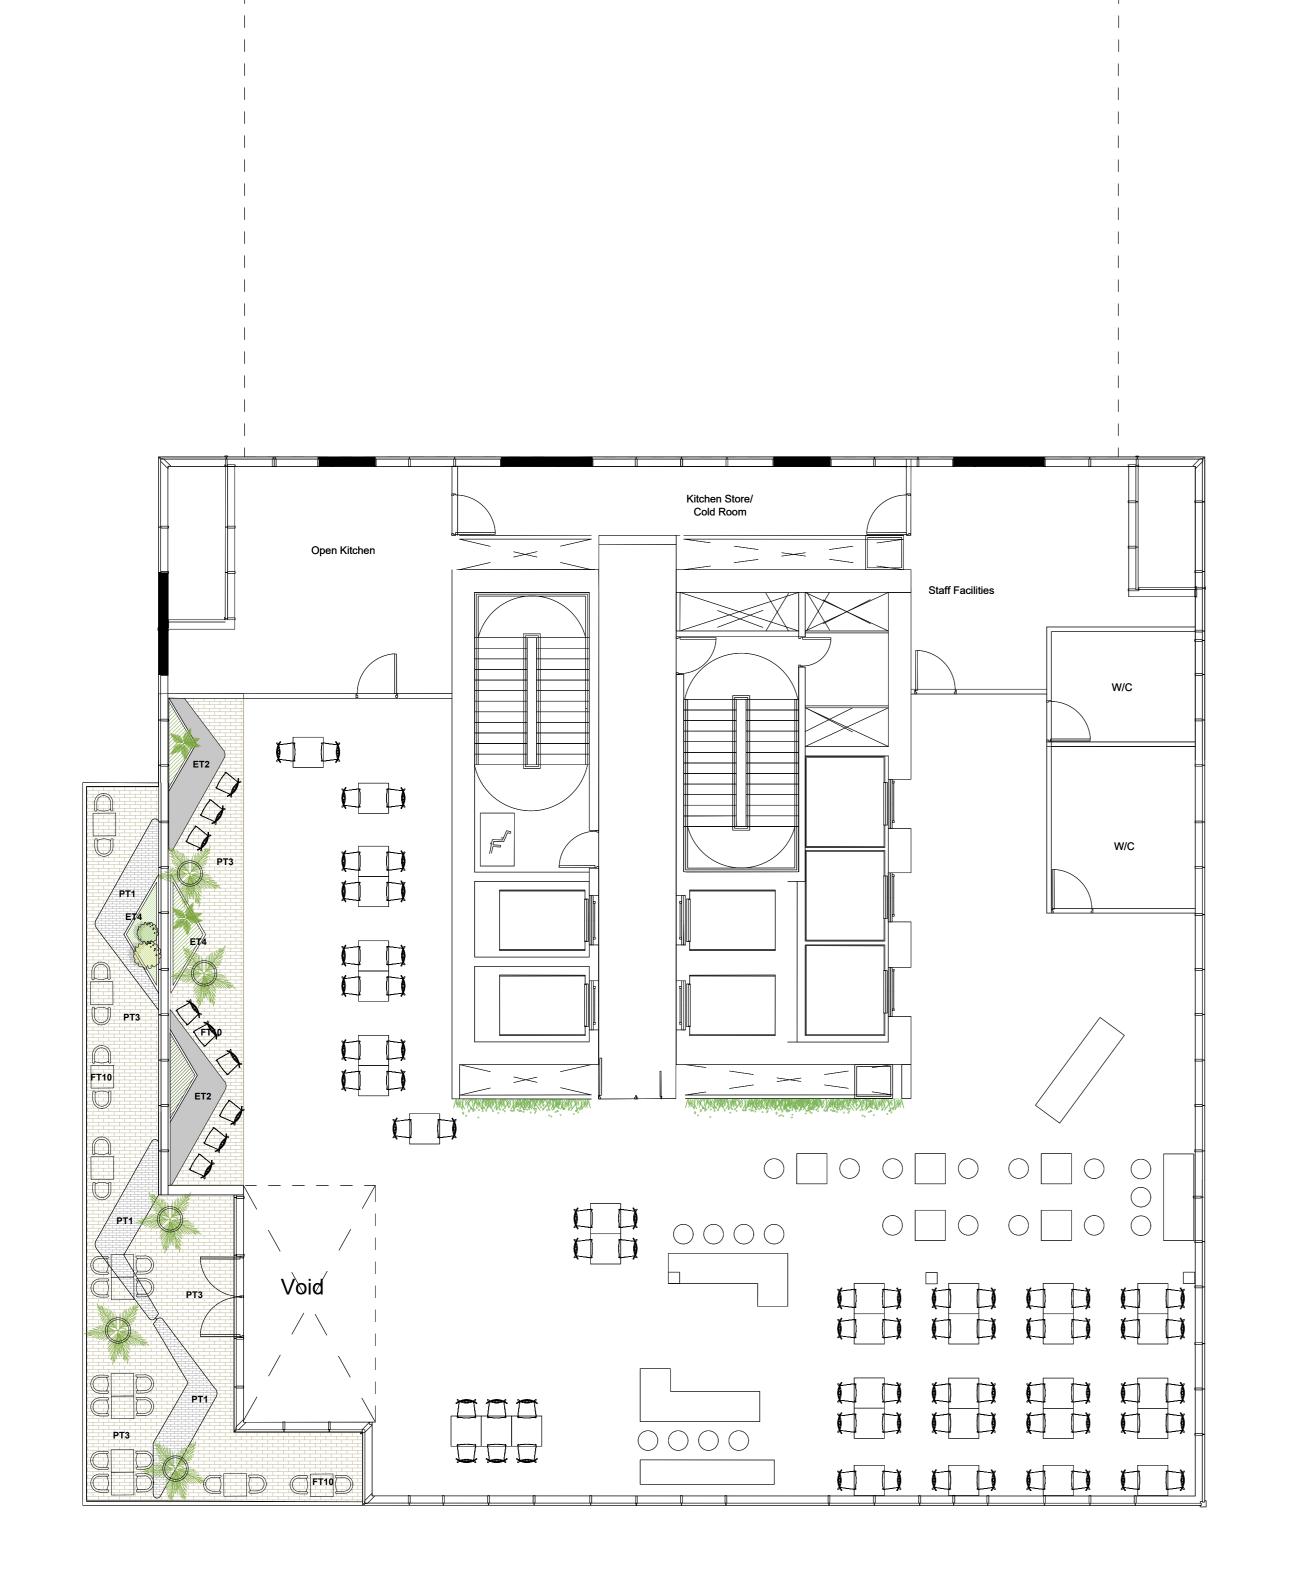

_ _ _ _ _ _ _ _ _ _ _ _

Scientific name	Common name	Size	Densities
Alchemilla mollis	Garden Lady's mantle	2L, CG	7/m2
Geum 'Totally Tangerine'	Avens	2L, CG	7/m2
Astrantia major 'White Giant'	Masterworth	2L, CG	7/m2
Carex testacea	New Zealand Sedge	2L, CG	7/m2
Rudbeckia fulgida	Coneflower	2L, CG	7/m2
Crocosmia 'George Davison'	Coppertips	2L, CG	5/m2
Kniphofia 'Sunningdale Yellow'	Red hot pokers	2L, CG	9/m2

IMPORTANT NOTES:

All plant stock, plant handling and planting to be undertaken in accordance with the following British Standard Specifications and Code of Practice:

BS 3936: 1992 Part 1 Nursery Stock. Specification for Trees and Shrubs. BS 3936: 1981 Part 10 Nursery Stock. Ground Cover Plants. BS 4428: 1989 Recommendations for general landscaping operations. BS 3936-9: 1998 Nursery Stock -Specification for bulbs, corms and tubers.

The Code of Practice for Plant Handling 1985 (Horticultural Trades Association).

Plants not covered by BS 3936 shall be healthy specimens of good shape and balanced branch structure with abundant fibrous roots. Plants are to show vigour of growth within the growing season prior to lifting.

Plant Stock


Plant stock to be supplied in accordance with the size and description specified on the plant schedule. Plant stock shall be healthy, vigorous, and free from pests and diseases and suitably hardened off for the proposed situation of planting, and lifted at a time in accordance with good nursery practice. Stock shall have a well formed fibrous root system and be free from perennial weeds. All Bulbs to be sourced from approved suppliers and will be of good condition, firm, not dried and free of pests, disease and fungus.

Shrub and Herbaceous Perennial Planting

Shrubs and herbaceous plants of the same species shall be uniform in size, shape and in good condition.

Mulching

All soft landscape areas to be mulched with a 50 mm layer of ornamental 'TMA Bark Supplies' or similar grade bark mulch

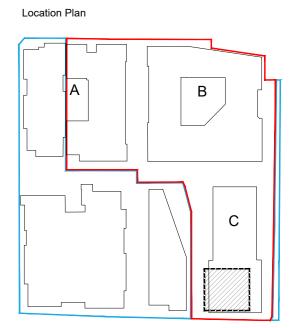

rahu g				Project	Scale Date	Checked By Drawn By
Cameo			(\mathbf{I})	Project Waterfront South, Dublin	1:100@A1 17.04.20	MM
design studio			north		Drawing No.	Revision
Cargo Works - ET 5.07 1-2 Hatfields, Waterloo, London					C0096 L132 SHD BC	01
SE1 9PG Company Registered No: 8756613.				Drawing	Purpose of Issue.	
	01 Issued for planning	MM 12.11.2020	m0 1 2 3 4 5 6 7 8 9 10	Landscape Combined General	P	
T: 0203 1760 130	rev details	by date		Arrangement Plan Level 32 BC	D = design information / P = planr	ing / T = tender / C = construction / B = as built
E : info@cameoandpartners.com			1:100	Allangement Plan Level 52 DC	Drawing sheet size - A1	© Cameo & Partners