
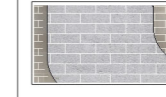



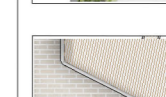

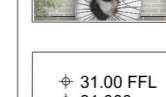
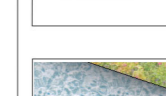








DISCLAIMER
 1. This drawing is the property of Cameo & Partners Ltd.
 2. It must not be copied or reproduced without written consent.
 3. Do not scale from this drawing.
 4. Check all dimensions on site before setting out.

PROPOSED HARD LANDSCAPE


-  **Paving Type 1:** Buff Coloured Granite Slabs
 Size: 100x200, 200x400 x400x600, depth 80mm.
 Colour: 3 shades of light buff.
 Supplier: Stonepave or Similar Approved
-  **Paving Type 2:** Granite Slabs
 Size: TBC, depth 80mm.
 Colour: light brown
 Supplier: Marshalls or Similar Approved
-  **Paving Type 3:** Buff Coloured Granite Sets
 Size: 100x200, depth 80mm.
 Colour: 3 shades of light buff.
 Supplier: Stonepave or Similar Approved
-  **Edge Type 2:** High Performance Concrete Edges and Walls
 Height: various. Colour: White with etched surface.
 Supplier: Cassidy Brothers or Similar Approved
-  **Edge Type 5:** Aluminium Edge
 Height: 100mm. Width: 5mm/100mm
 Supplier: EverEdge or Similar Approved
-  **Furniture Type 3:** Seats & Benches on Top of Wall
 Solid composite deck board
 Size/Colour: Plain deck, 21x146 mm, 6m / Grey-brown.
 Supplier: SAIGE Composite Decking Ireland or Similar Approved
-  **Furniture Type 10:**
 Table with chairs. Notional only.
 Client to confirm preferred product.
-  ± 31.00 FFL
 ± 31.000 Level proposed
-  **Water Feature**
 Bespoke water feature with to be developed with water feature specialist.

PROPOSED SOFT LANDSCAPE

-  **Proposed Mature Tree**
 Size/Colour: 35-40m girth, RB, 2m clear stem.
 Product: Refer to Planting Schedule
 Supplier: Van den Berk/Tully Nurseries or Similar Approved
-  **Proposed Potted Plant**
 Supplier: TBC
-  **Proposed Herbaceous Planting**
 Product: Refer to Planting Schedule
 Supplier: Tully Nurseries or Similar Approved
-  **Proposed Green Wall**
 Supplier: ANG Global or Similar Approved

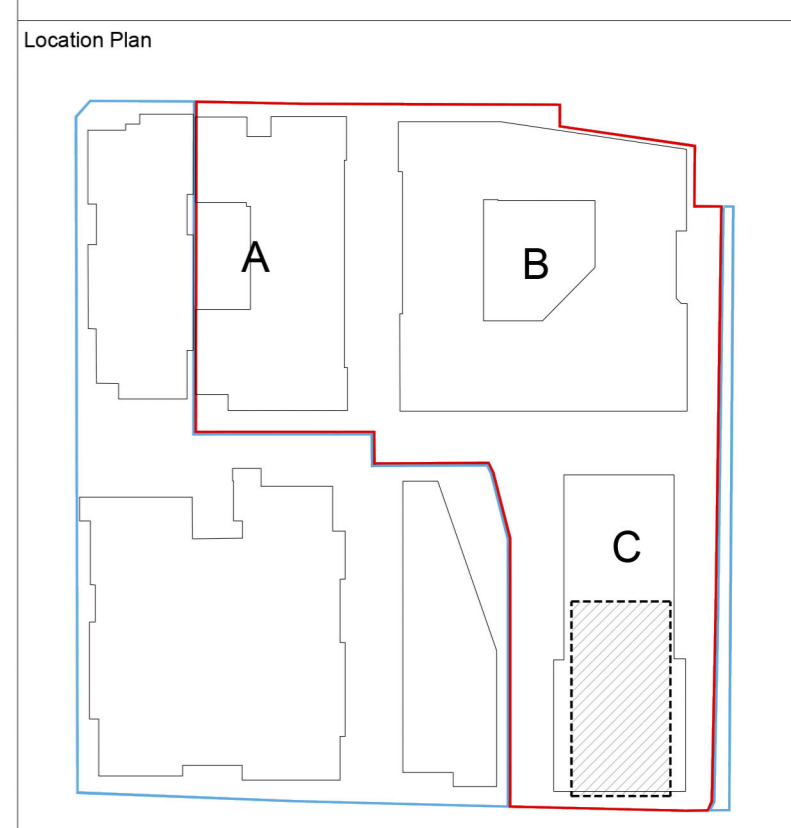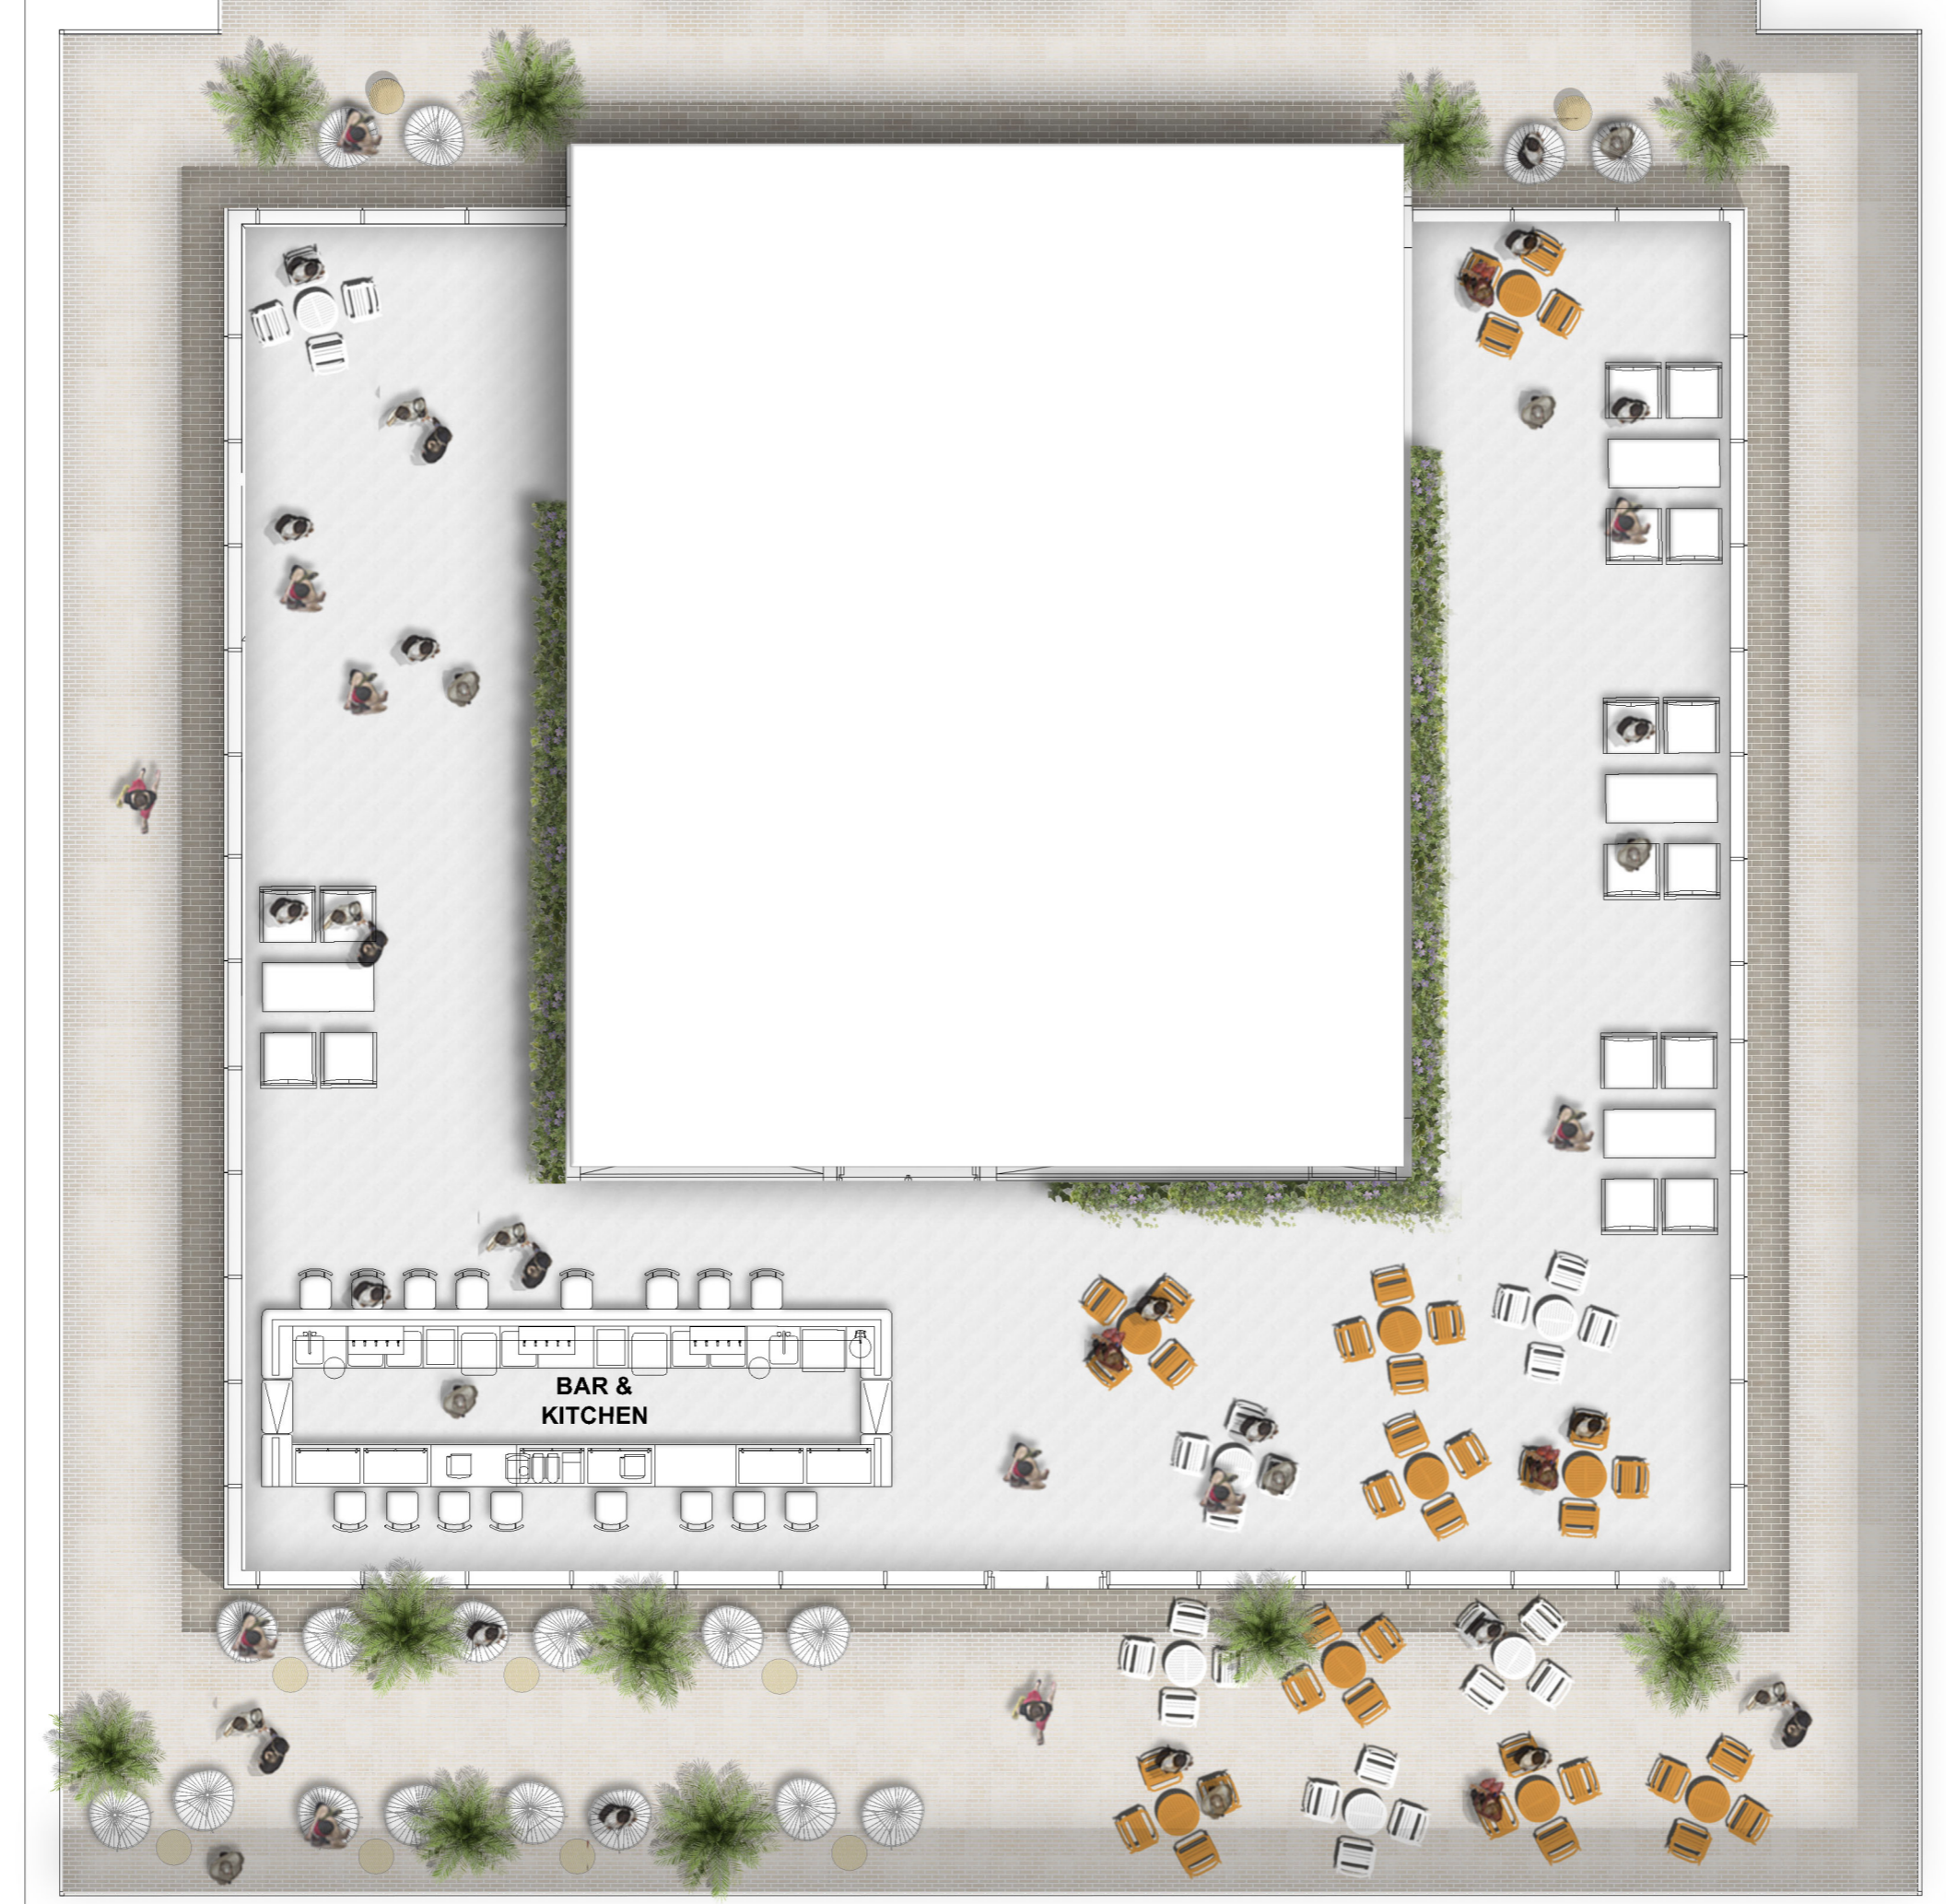

01	Building layout updated	MM	27.04.20
rev	details	by	date

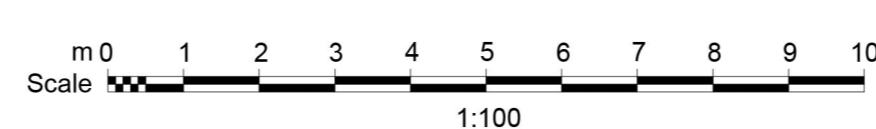

Scale	Date	Checked By	Drawn By
1:100@A1	17.04.20		MM
Drawing No.			Revision
C0096 L1124 SHD BC			01
Purpose of Issue:			
D = design information / P = planning / T = tender / C = construction / B = as built			
Drawing sheet size - A1			