




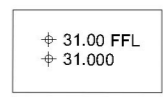


DISCLAIMER
 1. This drawing is the property of Cameo & Partners Ltd.
 2. It must not be copied or reproduced without written consent.
 3. Do not scale from this drawing.
 4. Check all dimensions on site before setting out.

PROPOSED HARD LANDSCAPE



-  **Paving Type 1:** Buff Coloured Granite Slabs
 Size: 100x200, 200x400, x400x600, depth 80mm.
 Colour: 3 shades of light buff.
 Supplier: Stonepave or Similar Approved
-  **Paving Type 3:** Buff Coloured Granite Setts
 Size: 100x200, depth 80mm.
 Colour: 3 shades of light buff.
 Supplier: Stonepave or Similar Approved
-  **Edge Type 2:** High Performance Concrete Edges and Walls
 Height: various. Colour: White with etched surface.
 Supplier: Cassidy Brothers or Similar Approved
-  **Edge Type 4:** Metal Planter Edge
 Height/Colour: 500mm / To match architectural metalwork.
 Supplier: OMOS or Similar Approved
-  **Edge Type 5:** Aluminium Edge
 Height: 100mm. Width: 5mm/100mm
 Supplier: EverEdge or Similar Approved

 **Furniture Type 10.**
 Table with chairs. National only.
 Client to confirm preferred product.


 **Floor finish level / Level proposed**

PROPOSED SOFT LANDSCAPE

-  **Proposed Semi-Mature Specimen Shrub**
 Product: Refer to Planting Schedule
 Supplier: Van den Berk/Tully Nurseries or Similar Approved
-  **Proposed Potted Plant**
 Supplier: TBC
-  **Proposed Shrub Planting**
 Product: Refer to Planting Schedule
 Supplier: Tully Nurseries or Similar Approved
-  **Proposed Herbaceous Planting**
 Product: Refer to Planting Schedule
 Supplier: Tully Nurseries or Similar Approved
-  **Proposed Green Wall**
 Supplier: ANS Global or Similar Approved

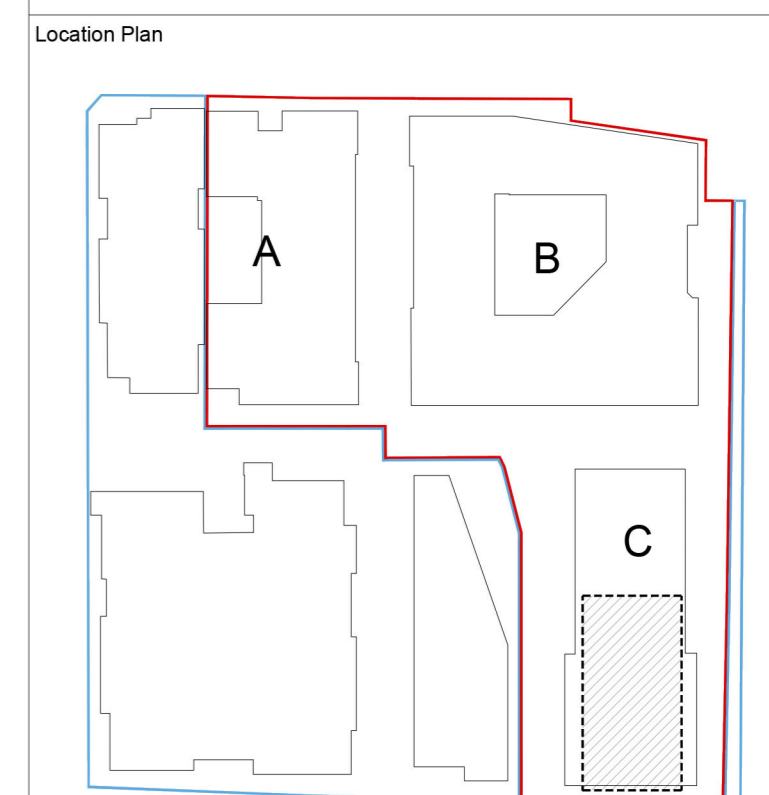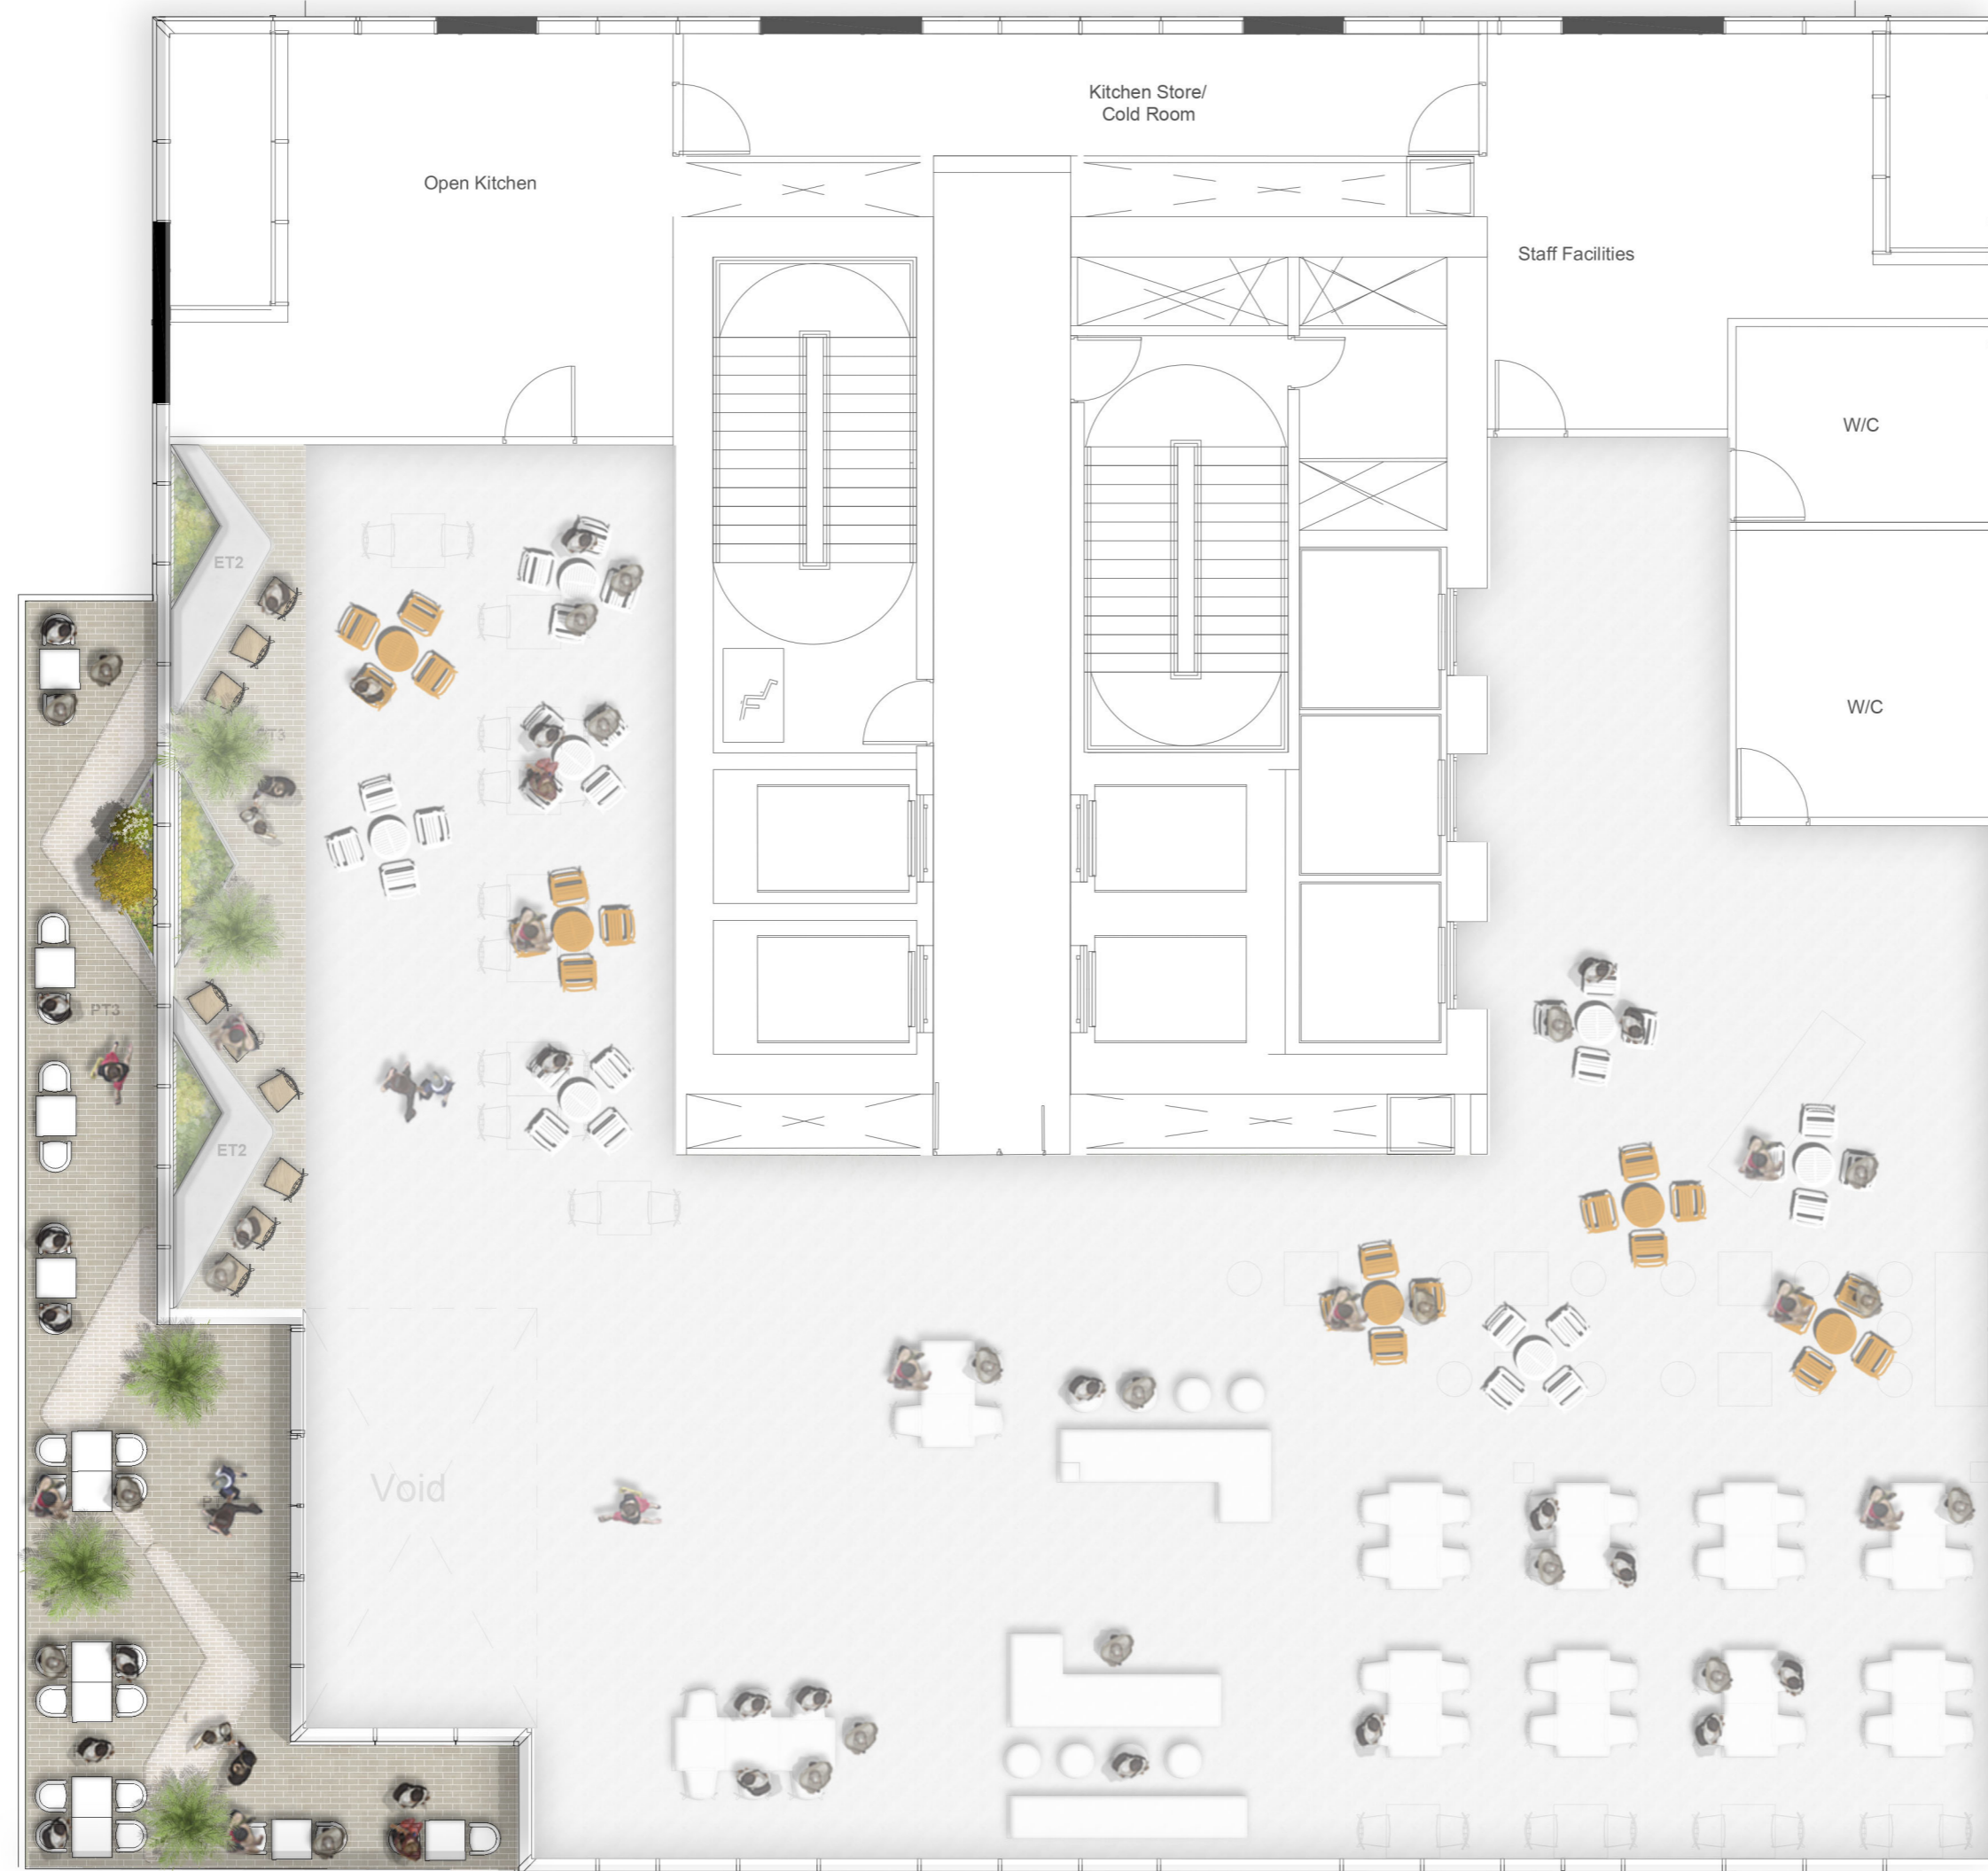

01	Issued for planning	MM 05.11.2020
rev	details	by date

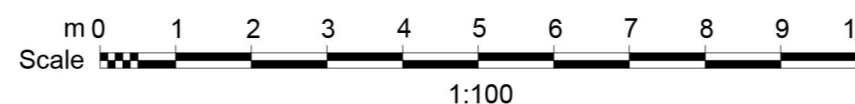

Project
Project Waterfront South, Dublin

Drawing
**Landscape Illustrative Plan Level 32
 Block C - Restaurant Balcony**

Scale	Date	Checked By	Drawn By
1:100@A1	17.04.20		MM
Drawing No.	Revision		
C0096 L1132 SHD BC	01		
Purpose of Issue.			
P = design information / P = planning / T = tender / C = construction / B = as built			
Drawing sheet size - A1			