


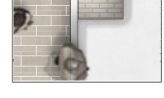

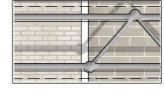
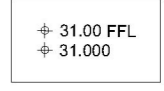

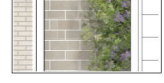



DISCLAIMER
 1. This drawing is the property of Cameo & Partners Ltd.
 2. It must not be copied or reproduced without written consent.
 3. Do not scale from this drawing.
 4. Check all dimensions on site before setting out.

PROPOSED HARD LANDSCAPE

-  **Paving Type 1:** Buff Coloured Granite Slabs
 Size: 100x200, 200x400, 400x600, depth 60mm.
 Colour: 3 shades of light buff.
 Supplier: Stonepave or Similar Approved
-  **Paving Type 3:** Buff Coloured Granite Setts
 Size: 100x200, depth 60mm.
 Colour: 3 shades of light buff.
 Supplier: Stonepave or Similar Approved
-  **Paving Type 15:** Slate chipping
 Size: 20-30mm
 Supplier: Kilsaran or Similar Approved/TBC
-  **Edge Type 2:** High Performance Concrete Edges and Walls
 Height: various. Colour: White with etched surface.
 Supplier: Cassidy Brothers or Similar Approved
-  **Edge Type 5:** Aluminium Edge
 Height: 100mm. Width: 5mm/100mm
 Supplier: EverEdge or Similar Approved
-  **Furniture Type:** Bespoke Metal Trellis System for Planting
 Finish and colour to match architectural metalwork.
 Supplier: TBC
-  **Floor finish level / Level proposed**
 + 31.00 FFL
 + 31.000

PROPOSED SOFT LANDSCAPE

-  **Proposed Herbaceous Planting**
 Product: Refer to Planting Schedule
 Supplier: Tully Nurseries or Similar Approved
-  **Proposed Green Wall**
 Supplier: ANS Global or Similar Approved

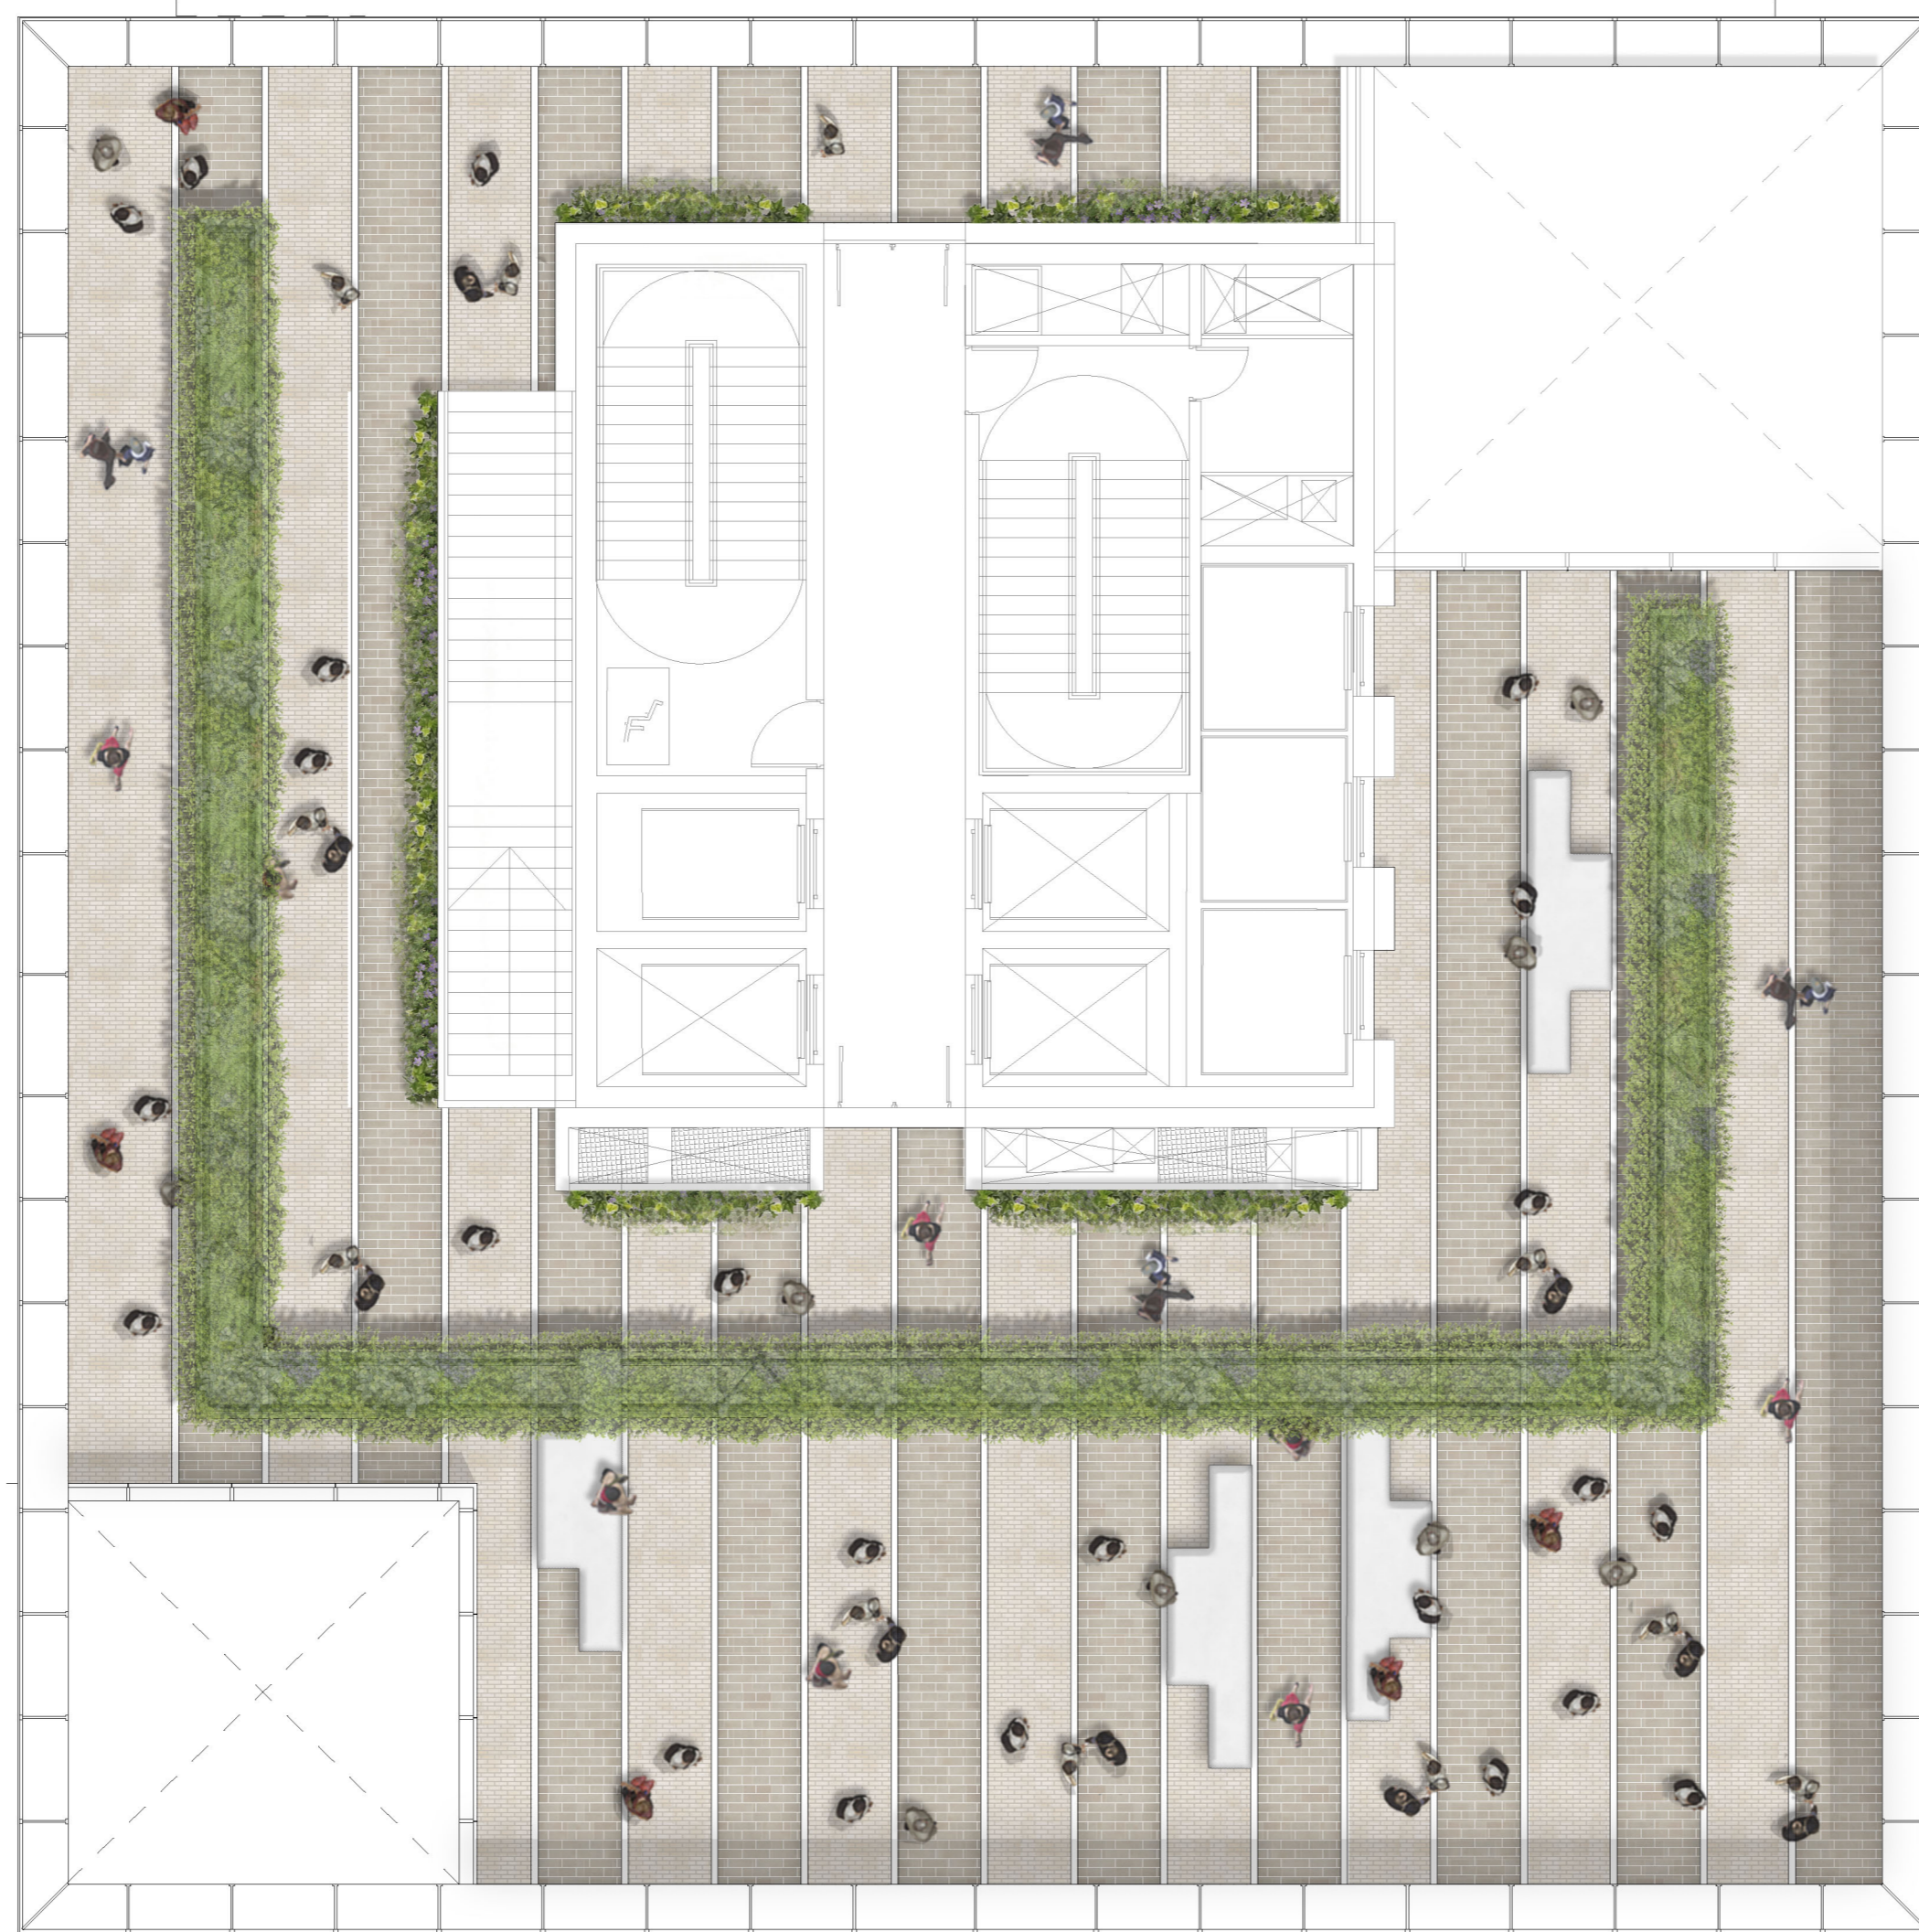

Location Plan

