
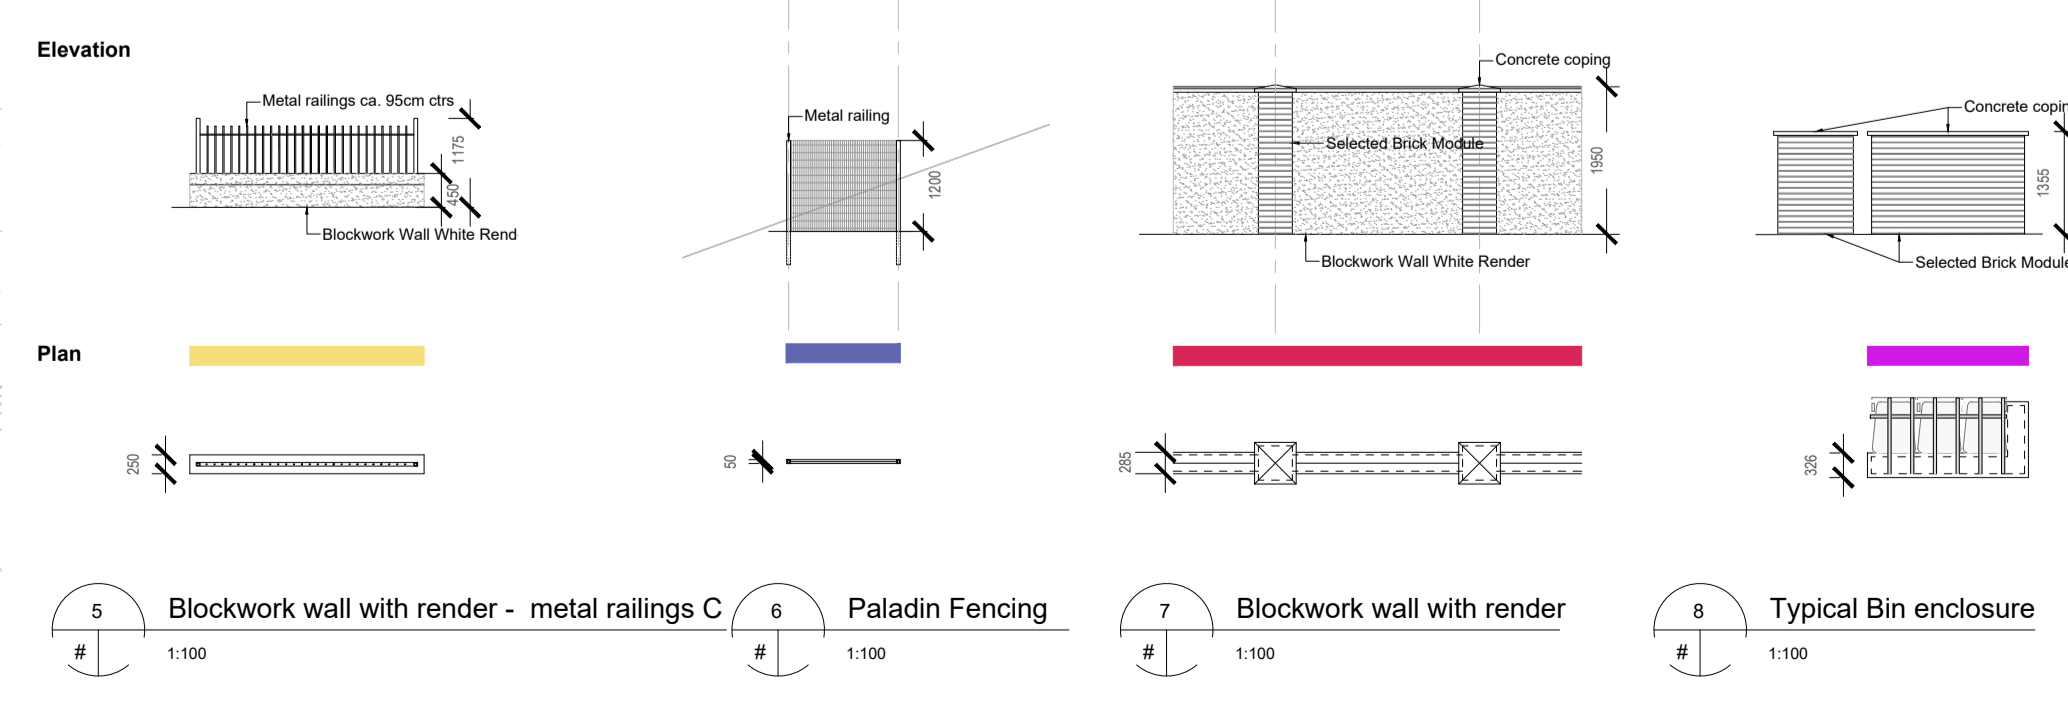


**Notes:**  
 Do not scale from this drawing. Use figured dimensions in all cases. Vary dimensions on site and report any discrepancies to the architect immediately. This drawing is the first in conjunction with the Architects Specification, Fire Certificate, etc. other conditions based drawings and reports. Contractor is responsible for:  
 1. All dimensions, quantities and performance requirements to be confirmed on site.  
 2. All information that pertains solely to the fabrication processes or to the techniques of construction.  
 3. All coordination of the work of all trades.  
 4. Having consistency with the contract documents.  
 © This drawing is copyright and may only be reproduced with the architect's permission.

**Drawing Notes:**

- Site Legend**
- Application Site
  - Riparian buffer
  - Car parking spaces
  - Grassed areas
  - House type tag
  - Stream to be maintained
  - Home zone areas
  - Communal Spaces
  - Cycle Path

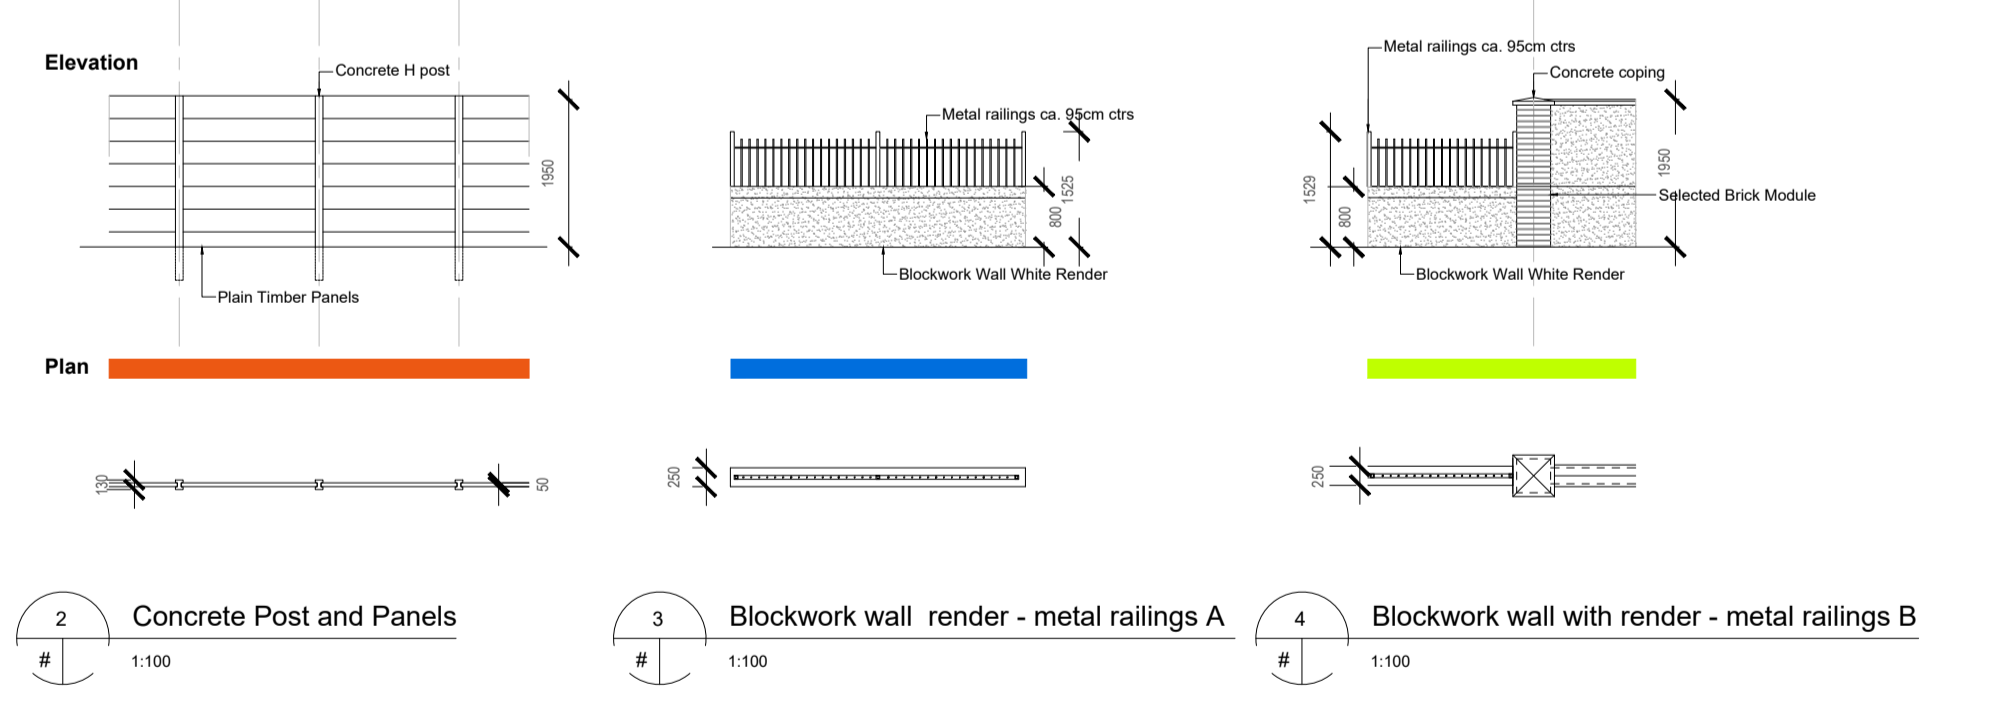

**1 Boundary Treatment Plan** 1:1000

REV	DATE (DD)	DESCRIPTION
P05	27.01.21	LB Issued for Planning
P04	13.08.20	LB Issued for information
P03	28.07.20	LB Issued for information
P02	19.11.19	LB Issued for information
P01	19.12.04	LB Issued for information

**reddy architecture + urbanism**

Reddy Architecture + Urbanism  
 41 Dean Street,  
 Kildenny,  
 R55 P291

T: +353 (0)56 7762697  
 W: www.reddyarchitecture.com  
 E: info@reddyarchitecture.com

**Client Details:**  
 AXIS Construction

**Project Details:**  
 Proposed Residential Development  
 at Clonattin, Gorey

**Drawing Title:**  
 Boundary Types Plan

Job No: P19-147K	Date: 10/09/2020	Scale@A1: 1:1000-1:100
Status: 3.0 Planning	Drawn By: LB	Checked By: MK
Purpose: Issued for Information	Revision	
Drawing Number P19-147K-RAU-XX-XXDR-A-31700		P05