


Notes:  
 Do not scale from this drawing. Use figured dimensions in all cases. Verify dimensions on site and report any discrepancies to the architect immediately. This drawing is the work in conjunction with the Architects Specification, Fire Certificate, etc. other drawings based drawings and reports. Contractor is responsible for:  
 1. All dimensions, quantities and performance requirements to be confirmed on site.  
 2. All information that pertains solely to the fabrication processes or to the techniques of construction.  
 3. All coordination of the work of all trades.  
 4. Having consistency with the contract documents.  
 © This drawing is copyright and may only be reproduced with the architect's permission.

Drawing Notes:

SITE KEY 1:5000

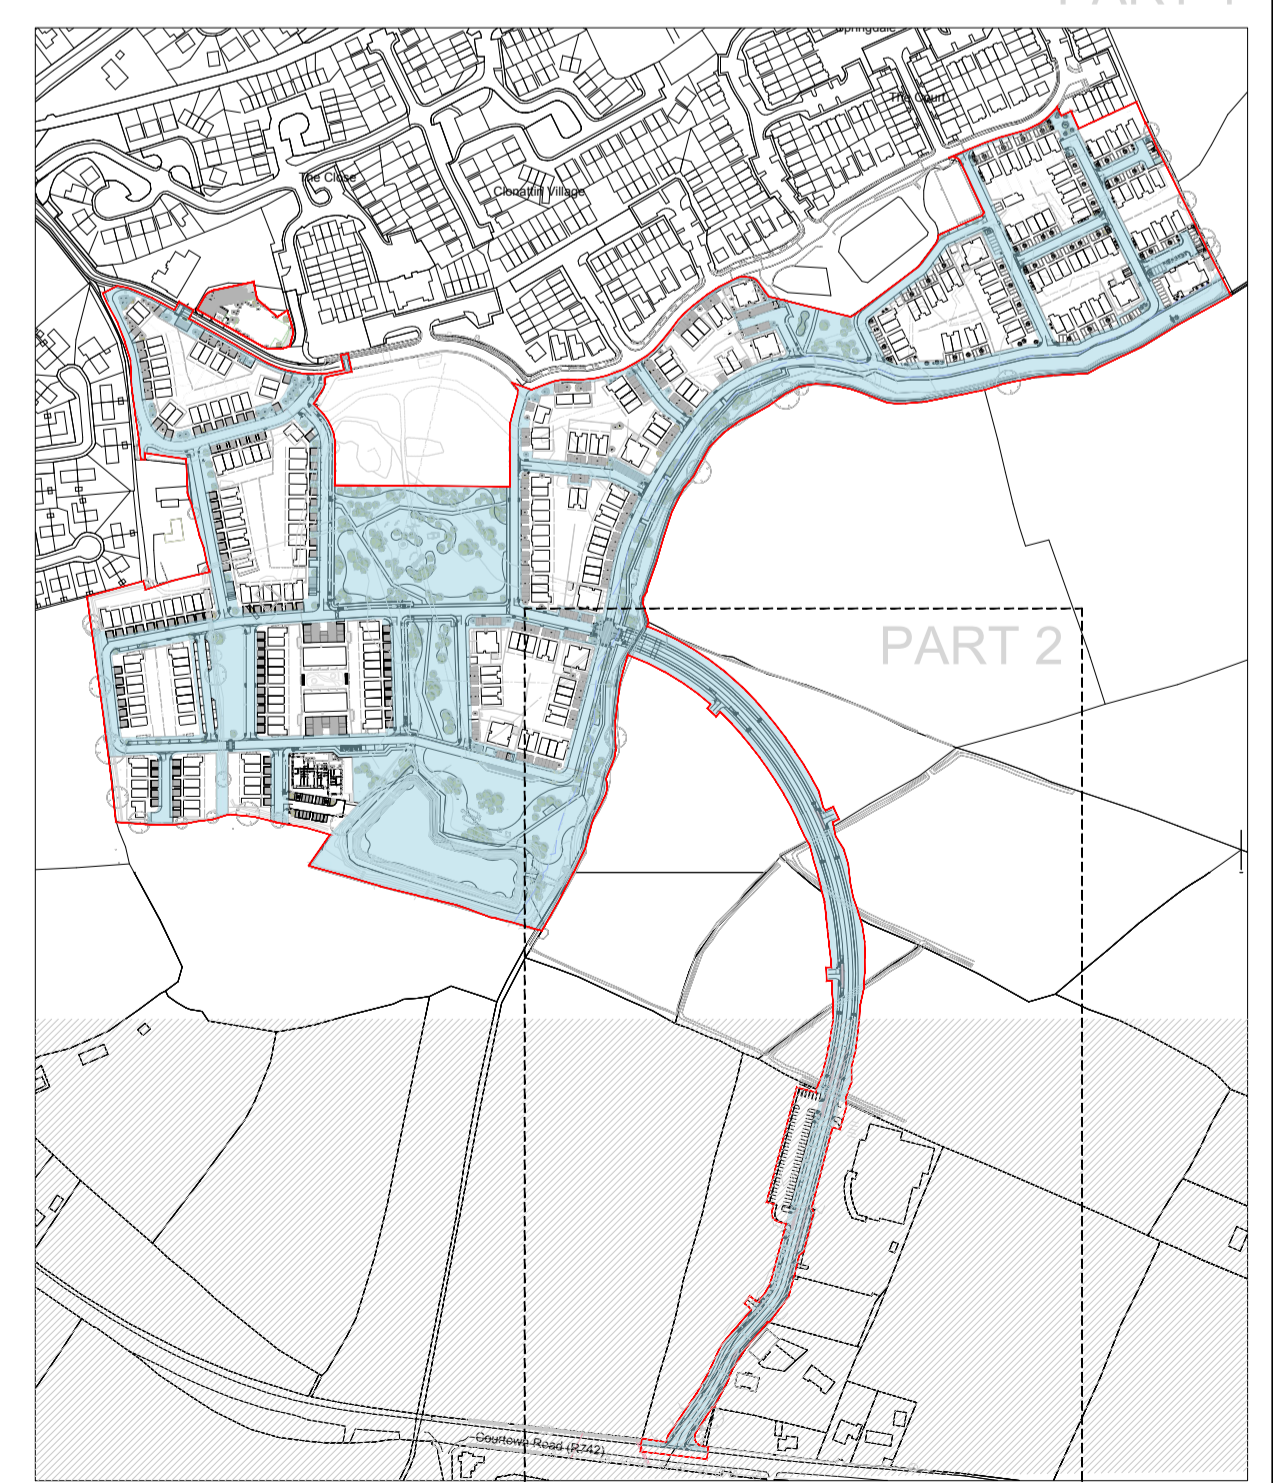

PROPOSED AREAS TO BE TAKEN IN CHARGE BY WEXFORD COUNTY COUNCIL

| REV | DATE     | DRN | DESCRIPTION         |
|-----|----------|-----|---------------------|
| P02 | 27.01.21 | LB  | Issued for Planning |
| P01 | 06.11.20 | GM  | Issued for Planning |

**reddy architecture + urbanism**

Reddy Architecture + Urbanism  
 41 Dean Street,  
 Kilderry,  
 R55 P291

T: +353 (0)56 7762697  
 W: www.reddyarchitecture.com  
 E: info@reddyarchitecture.com

Client Details:  
 AXIS Construction

Project Details:  
 Proposed Residential Development at Clonattin, Gorey

Drawing Title:  
 Indicative Taking-In-Charge Drawing PART 1

|                       |                               |                   |
|-----------------------|-------------------------------|-------------------|
| Job No:               | Date:                         | Scale:            |
| P19-147K              | 06/11/2020                    | A1: 1:1000-1:5000 |
| Status:               | Drawn By:                     | Checked By:       |
| 03 Design Development | GM                            | MK                |
| Purpose:              | Drawing Number:               | Revision:         |
| Planning              | P19-147K-RAU-XXX-XXDR-A-31701 | P02               |