

		 	SECTION B-E			SECTION B-B' F	
				PUBLIC OPEN SPACE			
1 Prop - 1:1250	oosed Site Section B-B'						
SITE BOUNDARY	ROAD 4					HT B1-	
(Proposed Site Section B-E	PATH F	ROAD 2	PATH			
	Proposed Site Section B-E		ROAD	PARKING	+55.92	HT B1	

Image: Second	SECTION B-B' PART E		
	İ	i	
	HT A		PHT A
		+44.6	544.55

-PUBLIC OPEN SPACE

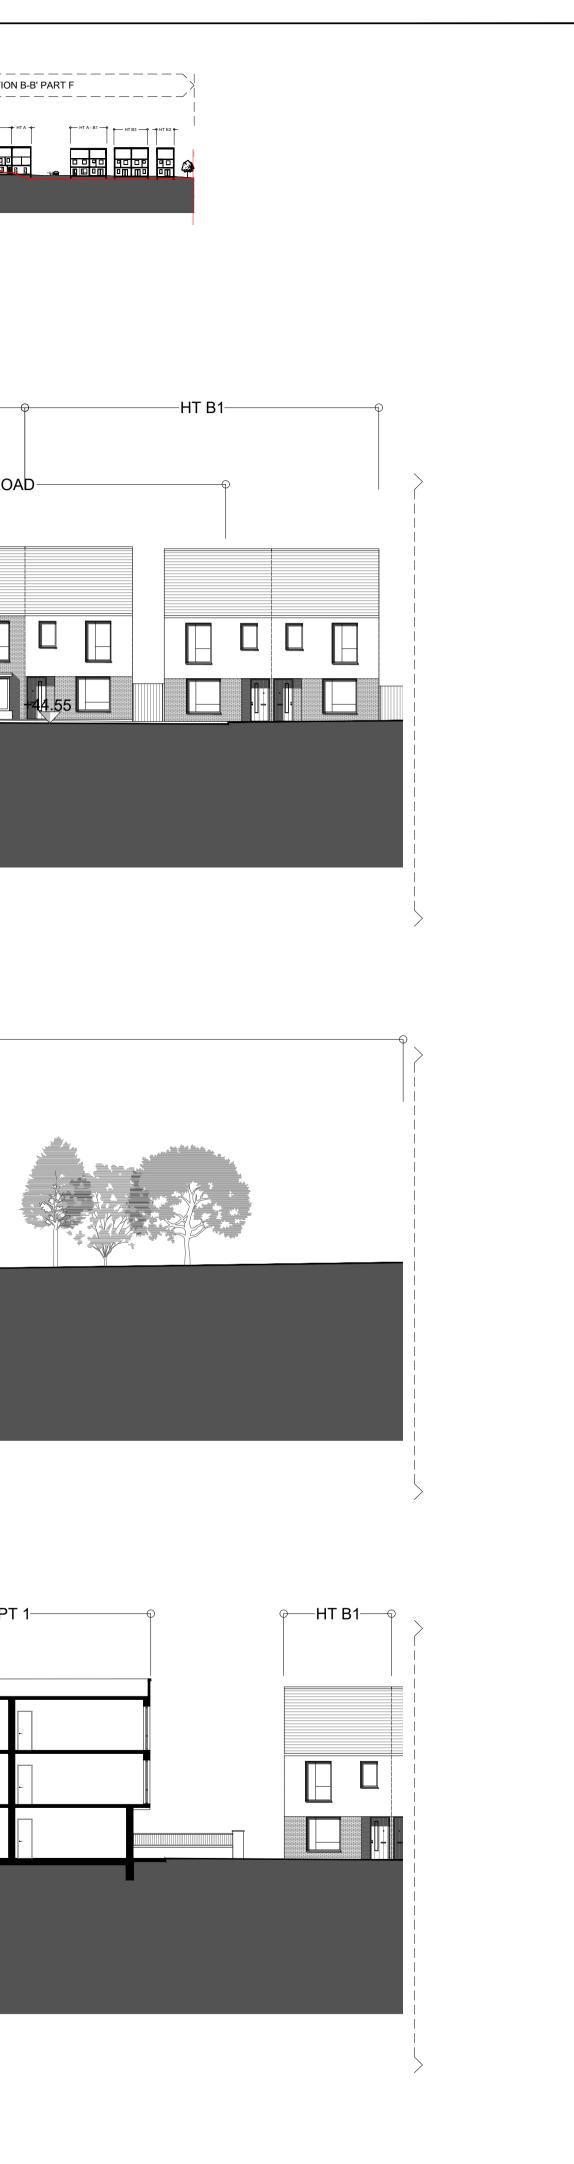

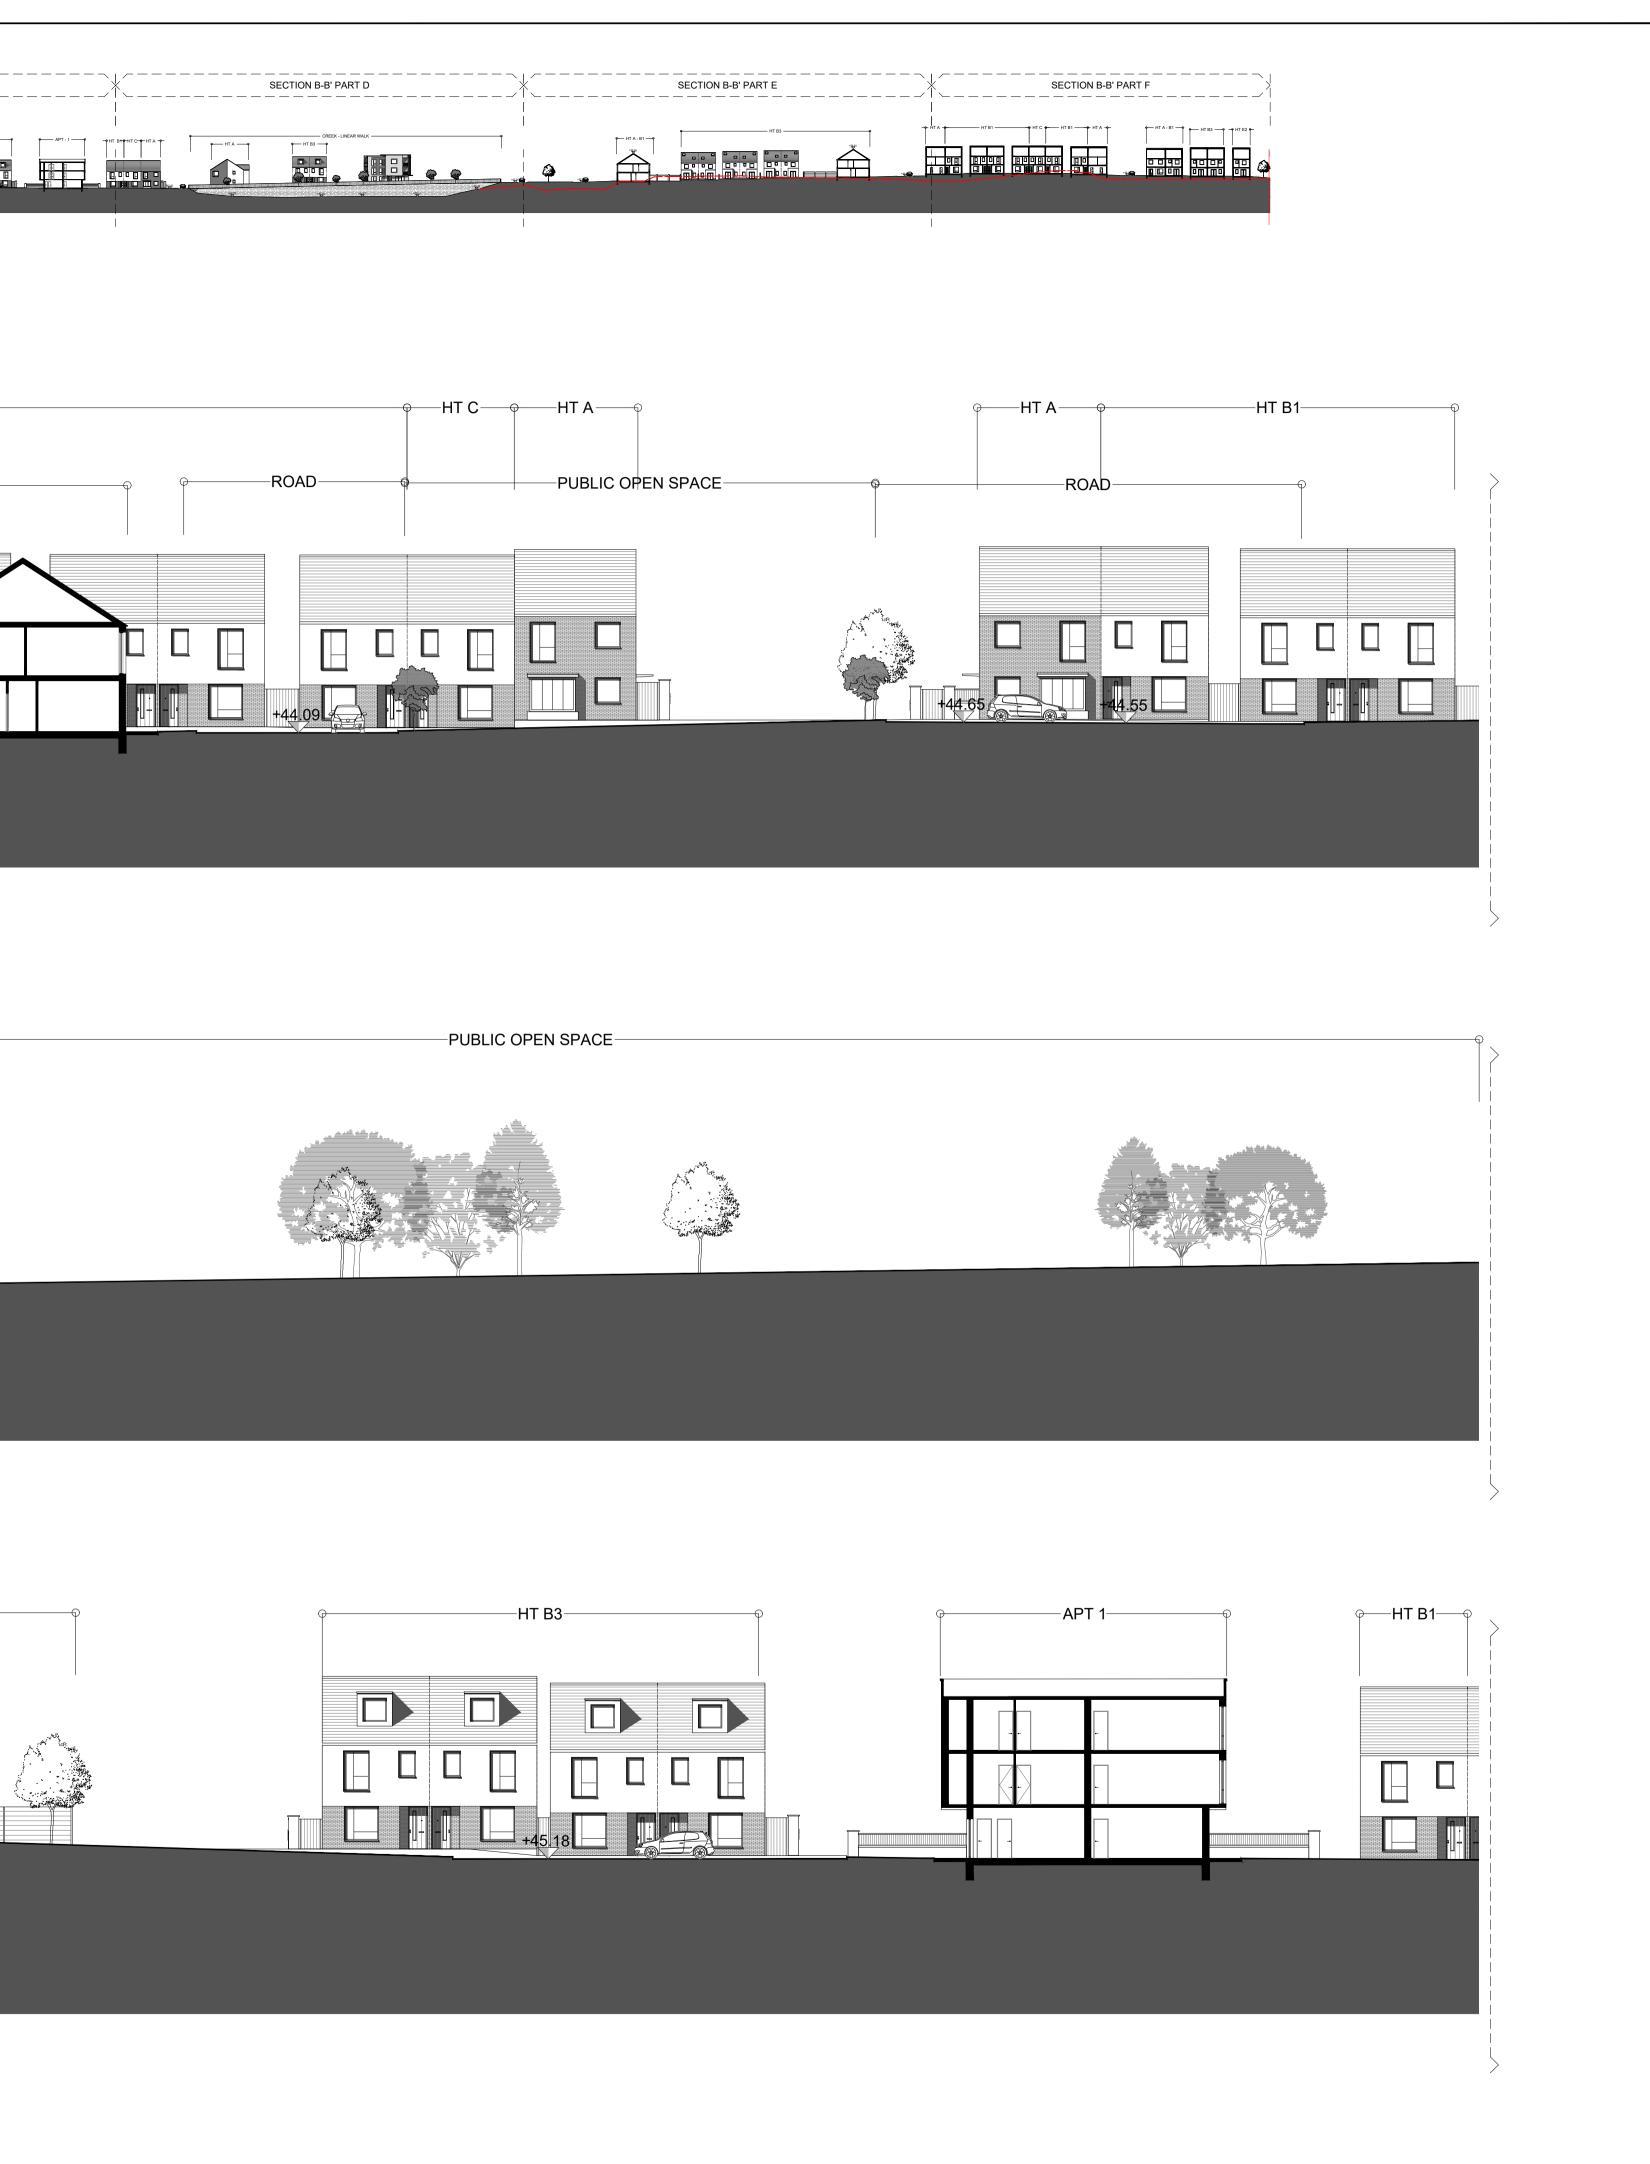

Drawir	ng Notes:	ght and may only be reproduced w		
DRAV		END		
$\left(- \right)$	\square	NORTH POINT		
		SITE BOUNDARY		
		EXISTING TOPO		
P03 P02.01 P.02 P01	27.01.21 20.11.2020 12.11.2020 31/01/20	LB Issued for Planning LB Issued for Planning LB Issued for Information LB Issued for Information		
P02.01 P.02	20.11.2020 12.11.20	LB Issued for Planning JT Issued for Information LB Issued for Information	RIPT	
P02.01 P.02 P01	20.11.2020 12.11.20 31/01/20 DATE	LB Issued for Planning JT Issued for Information LB Issued for Information DRN DESC		
P02.01 P.02 P01	20.11.2020 12.11.20 31/01/20 DATE	LB Issued for Planning JT Issued for Information LB Issued for Information	ite	cture
P02.01 P.02 P01 REV	20.11.2020 12.11.20 31/01/20 DATE	LB Issued for Planning JT Issued for Information LB Issued for Information DRN DESC	ite	cture
P02.01 P.02 P01 REV	20.11.2020 12.11.20 31/01/20 DATE	LB Issued for Planning JT Issued for Information LB Issued for Information DRN DESC Teddy archi + urk hitecture + Urbanism treet,	ite	cture
P02.01 P.02 P01 REV	20.11.2020 12.11.20 31/01/20 DATE DATE Reddy Arc 11 Dean S Kilkenny R95 P291 T: +353 (0 <i>W</i> : www.re E: info@re	LB Issued for Planning JT Issued for Information LB Issued for Information DRN DESC	ite	cture
P02.01 P.02 P01 REV	20.11.2020 12.11.20 31/01/20 DATE Reddy Arc 41 Dean S Kilkenny R95 P291 T: +353 (0) W: www.re	LB Issued for Planning JT Issued for Information LB Issued for Information DRN DESC Teddy architecture + Urbanism treet, D56 7762697 eddyarchitecture.com	ite	cture
P02.01 P.02 P01 REV Client AXIS 0 Projec Propopo	20.11.2020 12.11.20 31/01/20 DATE Reddy Arcc 11 Dean S Kilkenny R95 P291 T: +353 (0 W: www.re E: info@re Details: Construction t Details: sed Reside	LB Issued for Planning JT Issued for Information LB Issued for Information DRN DESC Teddy archit + urb hitecture + Urbanism treet, bf 7762697 sddyarchitecture.com ddyarchitecture.com con	ite	cture
P02.01 P02 P01 REV	20.11.2020 12.11.20 31/01/20 DATE DATE Reddy Arcc 11 Dean S Kilkenny R95 P291 T: +353 (0 W: www.re E: info@re Details: Construction t Details: construction t Details: construction t Details: Seed Resided hattin, Gor	LB Issued for Planning JT Issued for Information LB Issued for Information DRN DESC Teddy architecture treet, 256 7762697 eddyarchitecture.com con ential Development ey	ite	cture
P02.01 P.02 P01 REV	20.11.2020 12.11.20 31/01/20 DATE DATE Reddy Arcc 11 Dean S Kilkenny Reddy Arcs 14 Dean S Kilkenny Reddy Arcc 14 Dean S Kilkenny E: info@re Details: Construction t Details: Construction t Details: Sed Resident attin, Gor ng Title: Sed Site S 1 of 2	LB Issued for Planning JT Issued for Information LB Issued for Information DRN DESC Teddy archit + urb hitecture + Urbanism treet, 266 7762697 eddyarchitecture.com ddyarchitecture.com con ential Development ey ection B-B		cture
P02.01 P.02 P01 REV	20.11.2020 12.11.20 31/01/20 DATE DATE Construction Reddy Arc 11 Deans Kilkenny R95 P291 T: +353 (0 W: www.re E: info@re Details: Construction t Details: construction t Details: sed Reside hattin, Gor Ig Title: sed Site S 1 of 2 D: 19-147K	LB Issued for Planning JT Issued for Information LB Issued for Information DRN DESC Teddy architecture treet, 256 7762697 eddyarchitecture.com con ential Development ey	Sca 1:	cture nism
Po20201 PO20201 PO2020	20.11.2020 12.11.20 31/01/20 DATE DATE Construction Reddy Arc 11 Deans Kilkenny R95 P291 T: +353 (0 W: www.re E: info@re Details: Construction t Details: construction t Details: sed Reside hattin, Gor Ig Title: sed Site S 1 of 2 D: 19-147K	LB Issued for Planning JT Issued for Information LB Issued for Information LB Issued for Information LB Issued for Information DRN DESC Ceddy architecture hitecture + Urbanism treet, 56 7762697 ddyarchitecture.com ddyarchitecture.com con ential Development ey Date: November 2020	Sca 1:	cture nism