




1 Proposed Site Section B-B'
1:1250

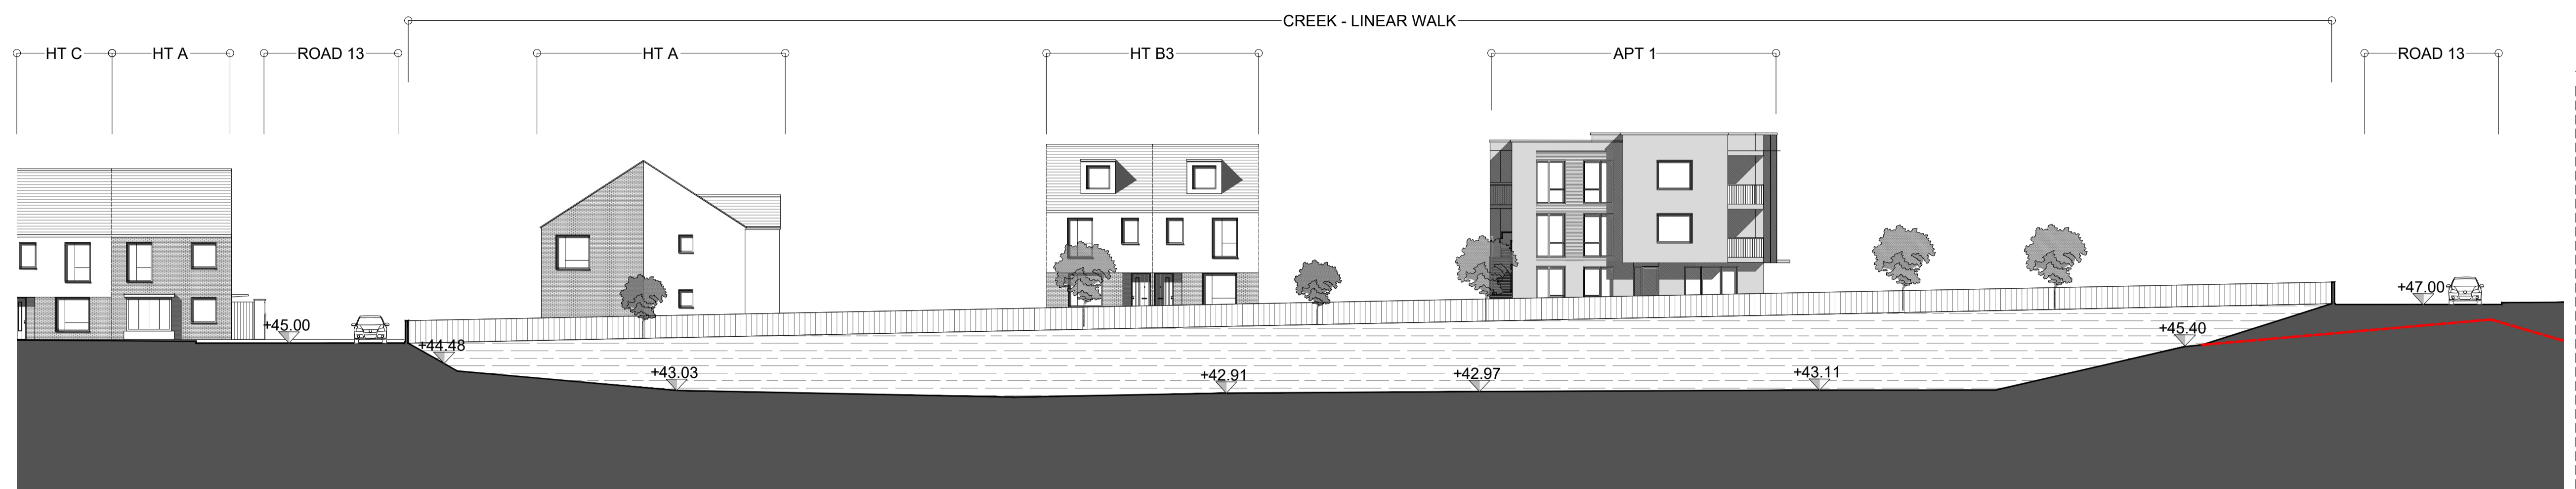


2 Proposed Site Section B-B' Part D
1:200

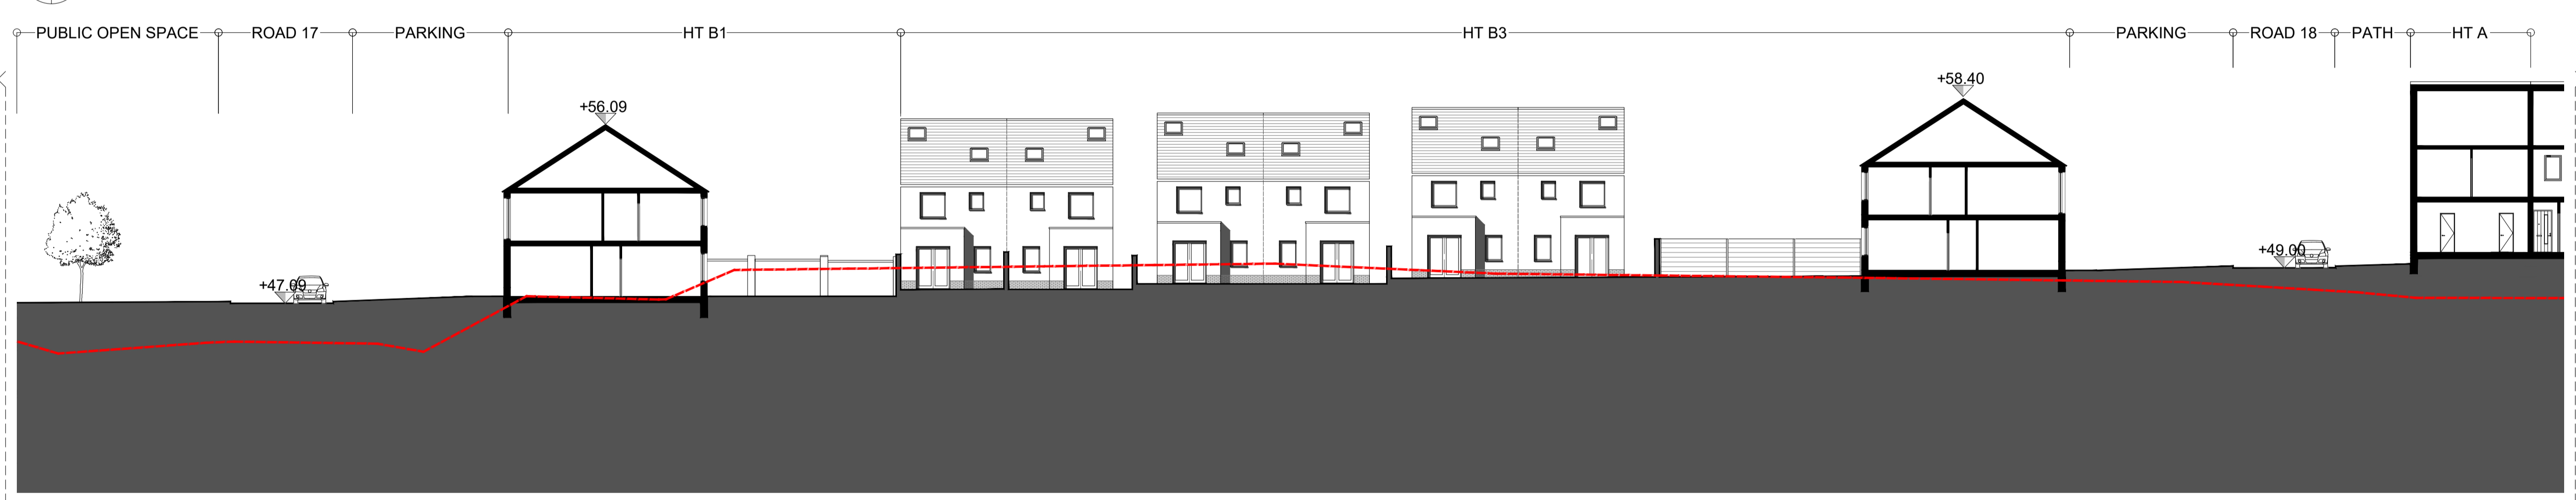

3 Proposed Site Section B-B' Part E
1:200

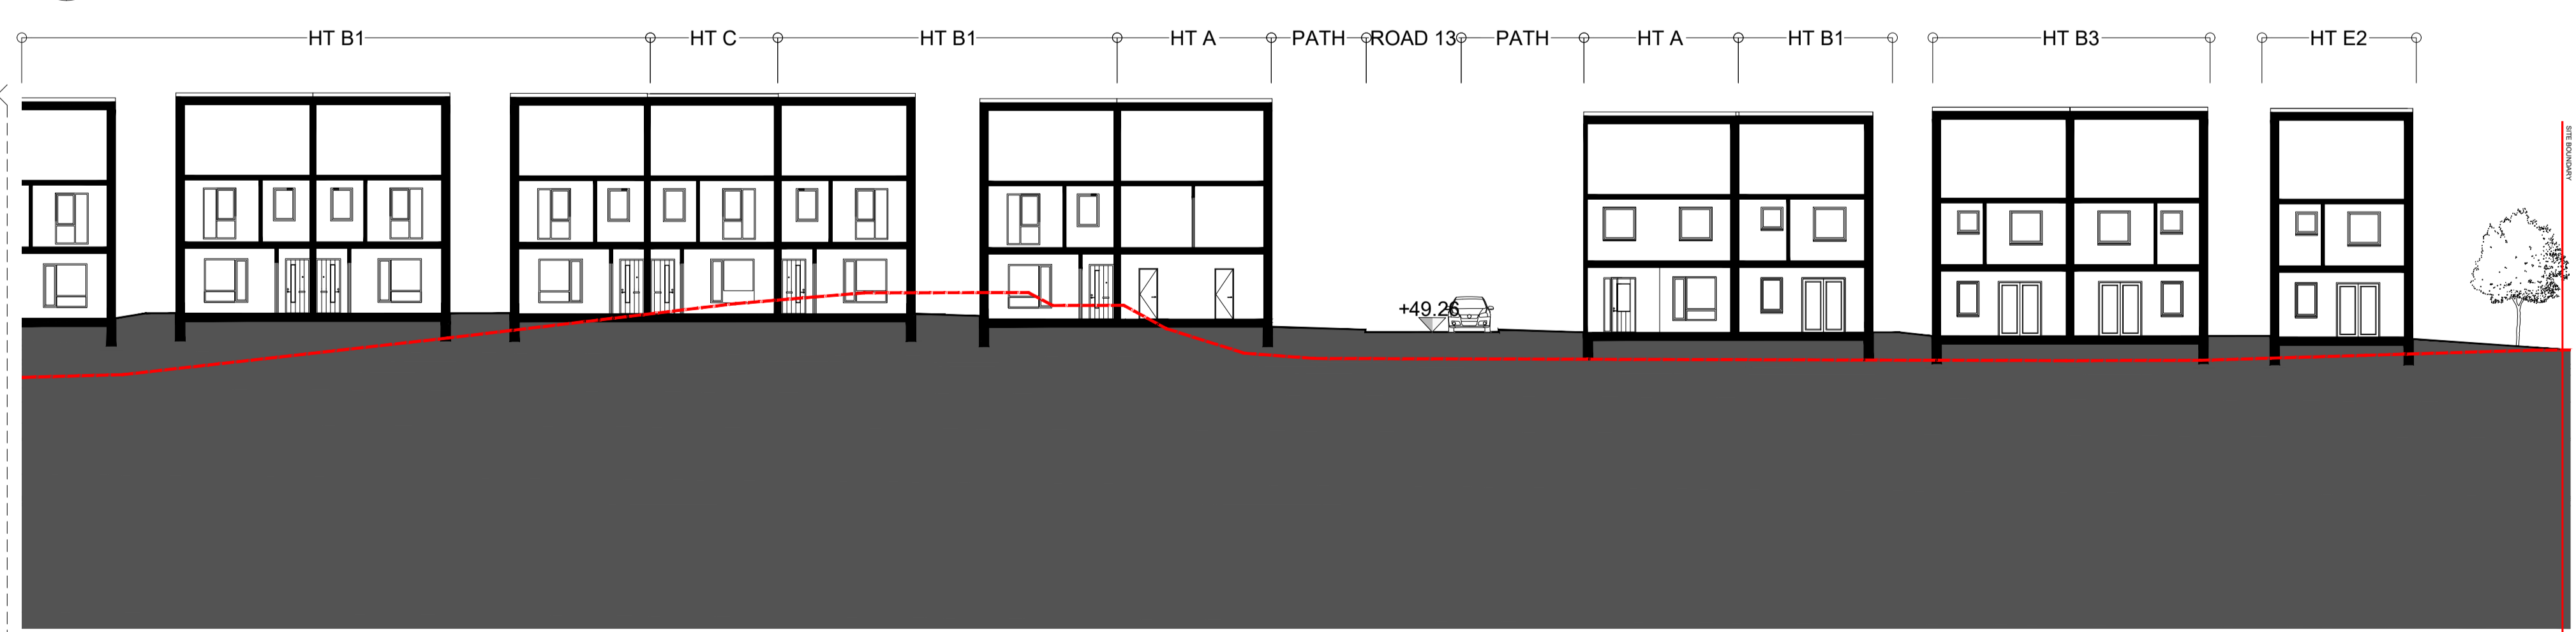


4 Proposed Site Section B-B' Part F
1:200

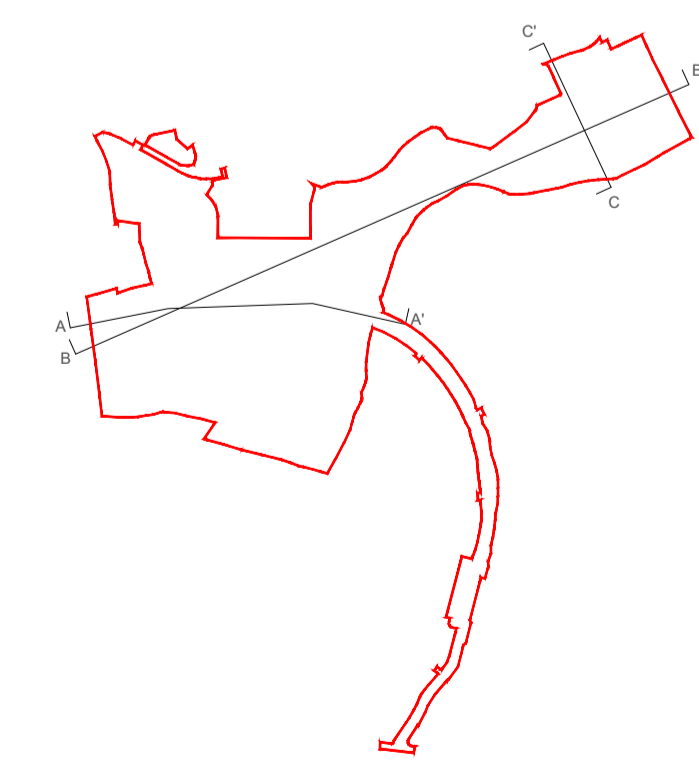

5 Section Keymap
NTS

Notes:
1. Do not scale from this drawing. Use figured dimensions in all cases. Varying dimensions on site and apparent discrepancies to the architect's responsibility. This drawing is the result of a professional design and is not to be used for construction without the architect's approval. The architect is not responsible for any errors or omissions in this drawing.
2. All information that pertains solely to the fabrication processes or to the technical specifications of the building materials shall be confirmed on the technical specifications of the building materials.
3. All coordination of the work of all trades shall be confirmed on the technical specifications of the building materials.
4. Assuming consistency with the contract documents.
© This drawing is copyright and may only be reproduced with the architect's permission.

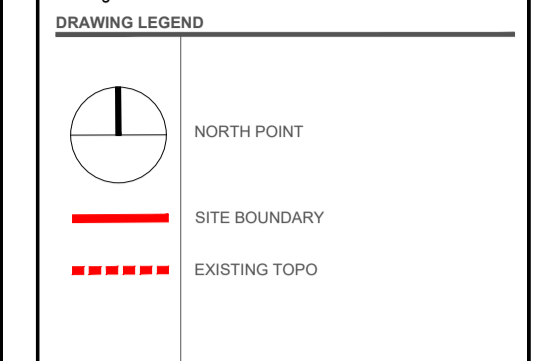

REV	DATE	BY	DESCRIPTION
P03	27/01/21	LB	Issued for Planning
P02	26/11/2020	LB	Issued for Planning
P01	12/11/20	LB	Issued for Information
P00	31/03/20	LB	Issued for Information

reddy architecture + urbanism

Reddy Architecture + Urbanism
41 Dean Street,
Kilbenny,
R05 P291

T: +353 (0)56 7762697
W: www.reddyarchitecture.com
E: info@reddyarchitecture.com

Client Details:
AXIS Construction

Project Details:
Proposed Residential Development
at Clonatin, Gorey

Drawing Title:
Proposed Site Section B-B
Sheet 2 of 2

Job No: P19-147K	Date: November 2020	Scale@A1: 1:1250 - 1:200
Status: 03: Design Development	Drawn By: LB	Checked By: MK
Purpose: Planning	Revision	
Drawing Number: P19-147K-RAU-XXX-XXDR-A-33103		Revision: P03