




SECTION A-A
SCALE: 1:50

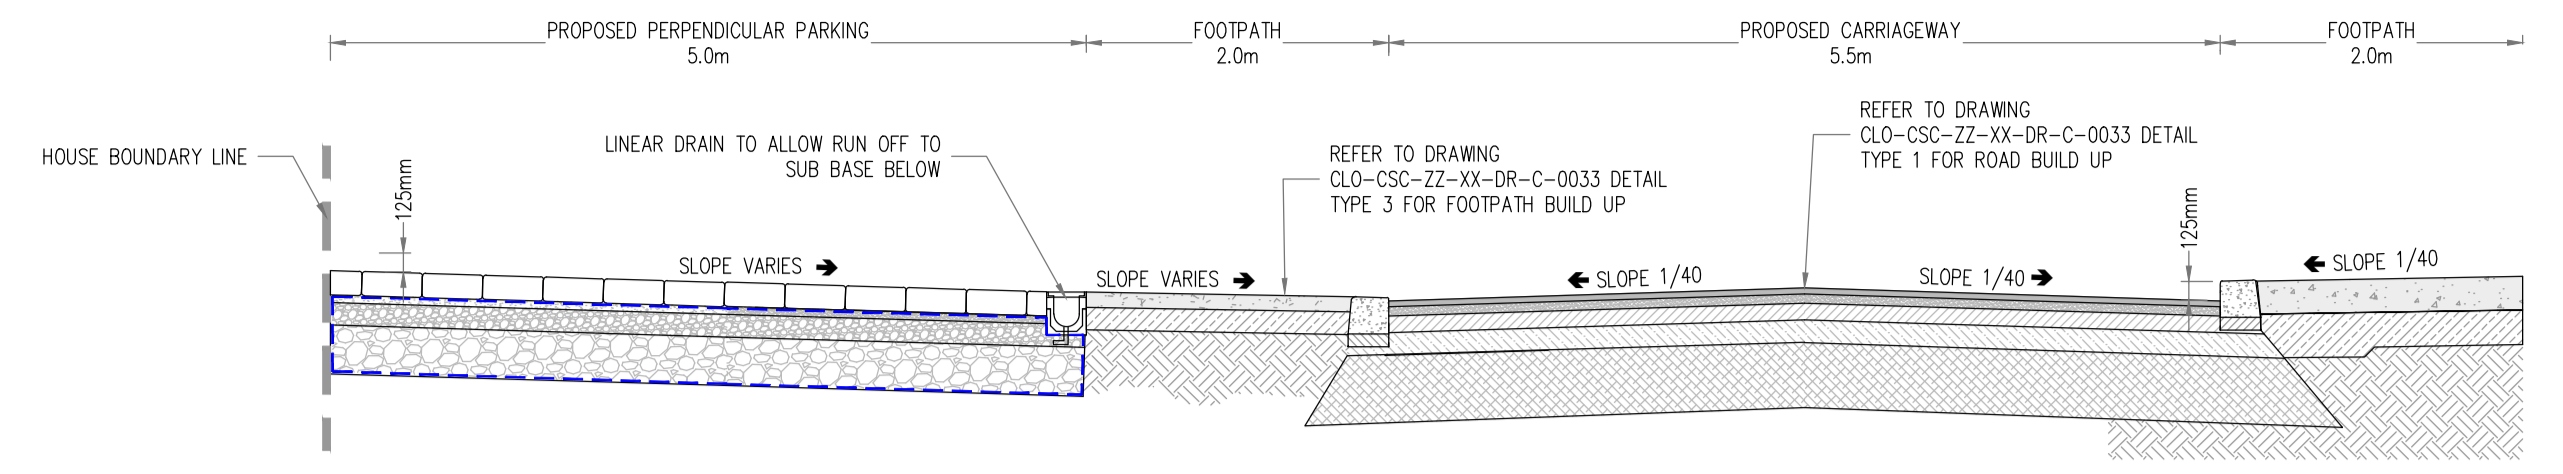


SECTION B-B
SCALE: 1:50

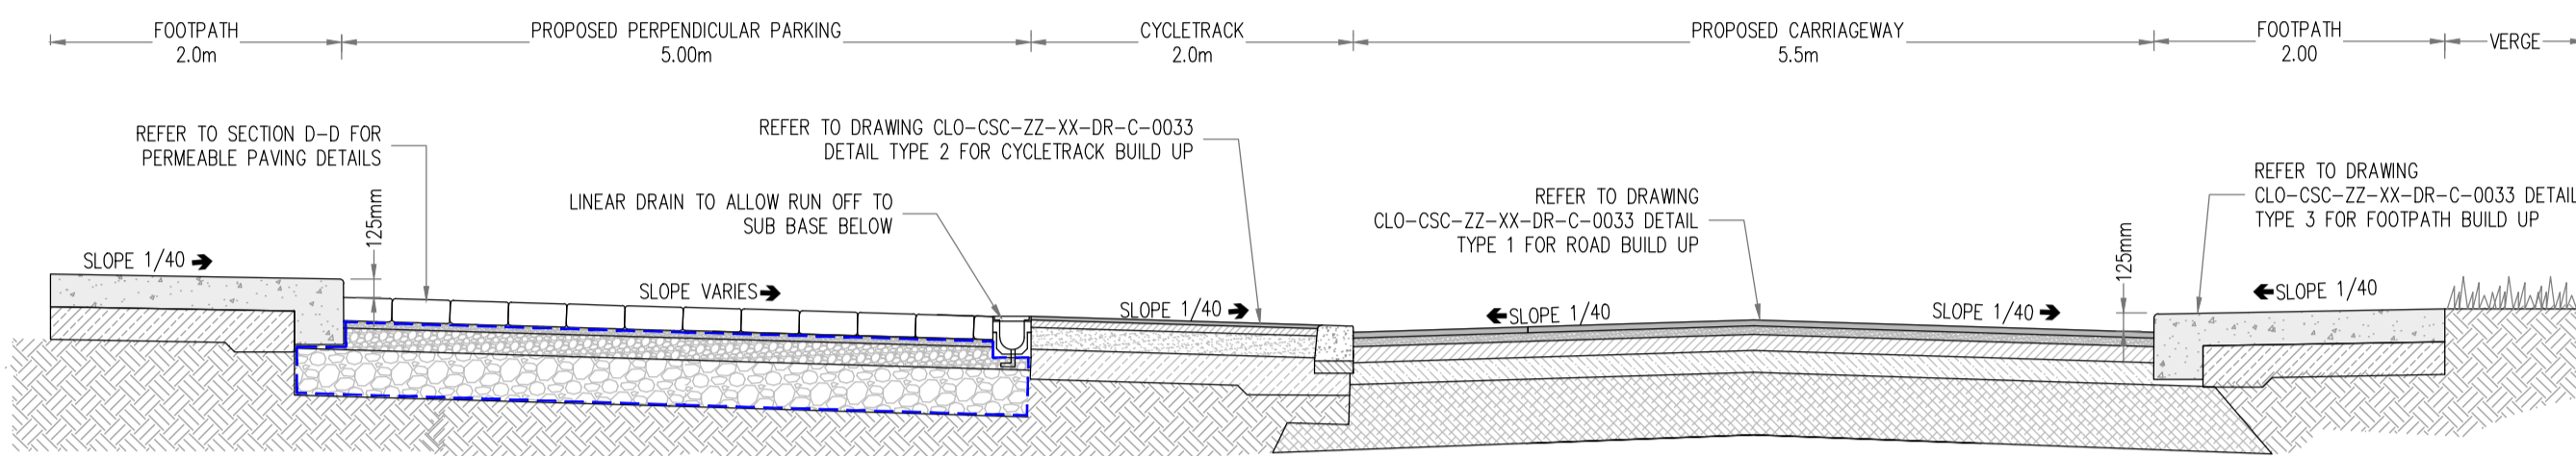


SECTION C-C
SCALE: 1:50@A1

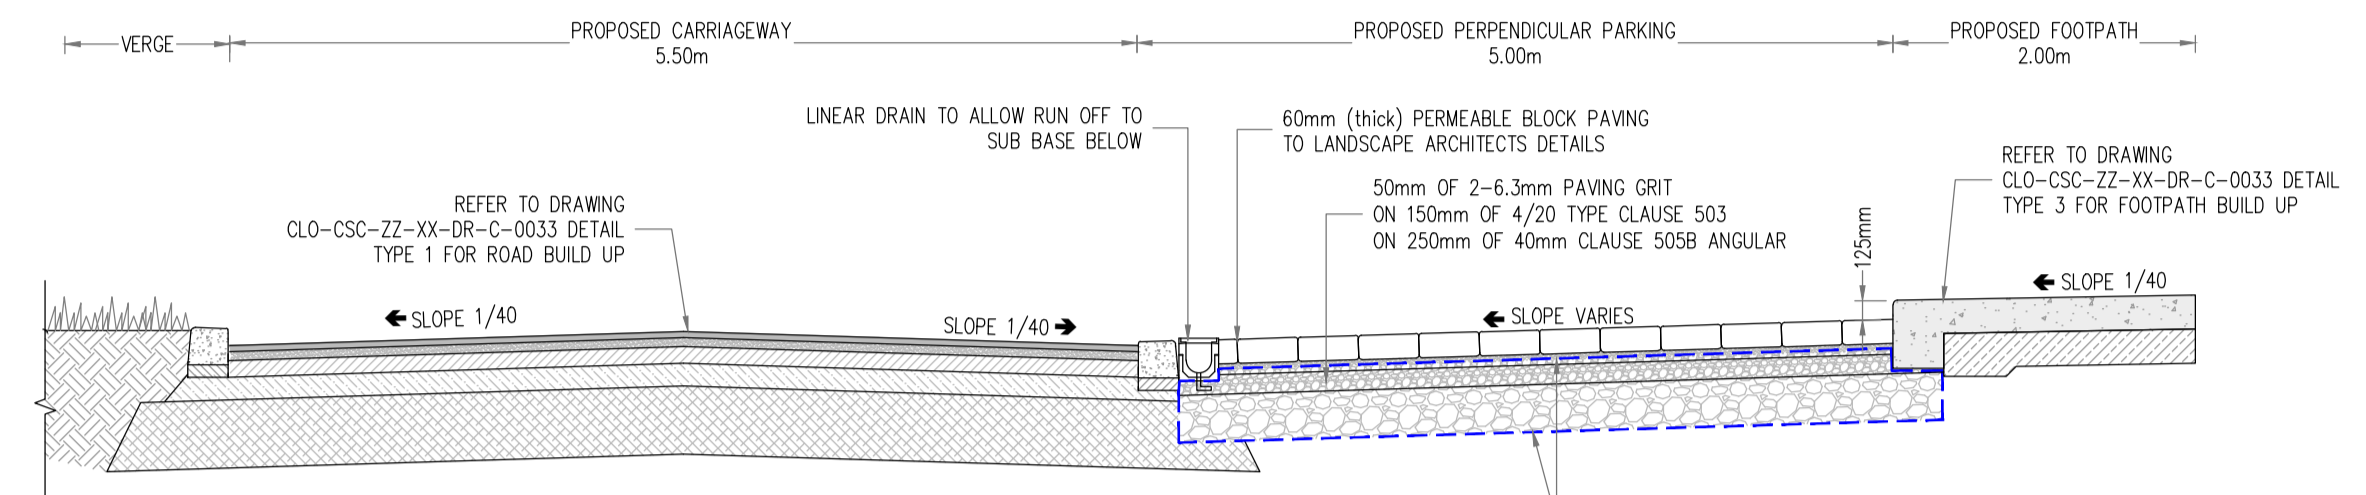

SECTION D-D
SCALE: 1:50

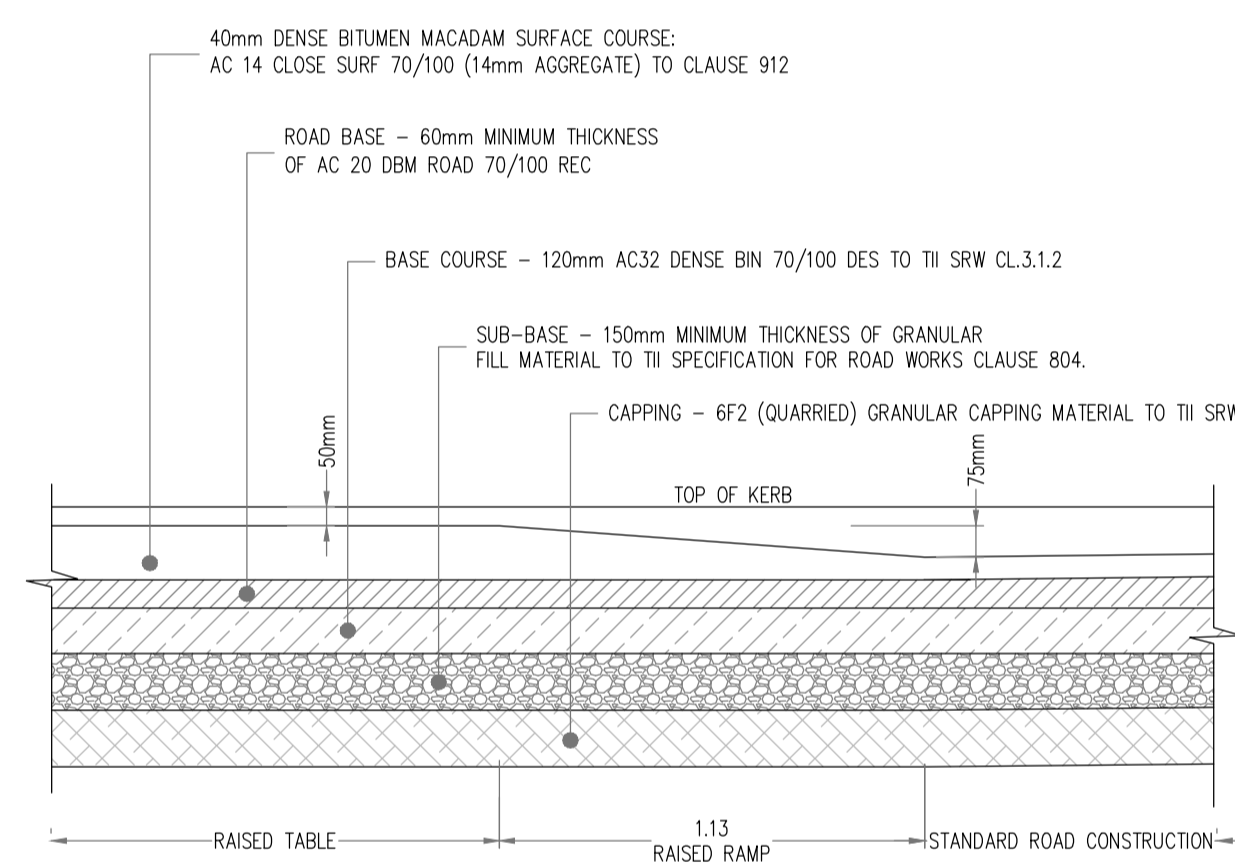


SECTION E-E
SCALE 1:20

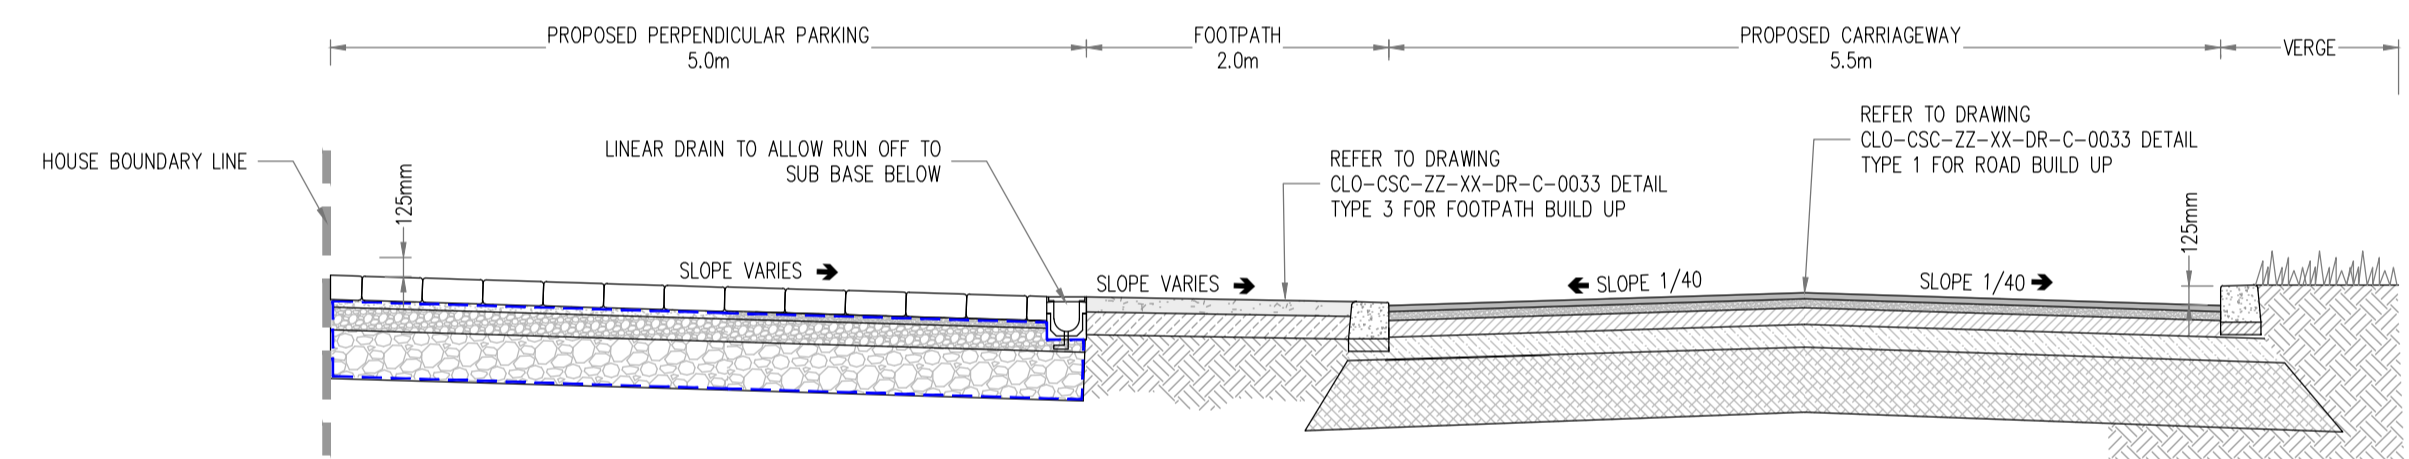


SECTION F-F
SCALE: 1:50

NOTE:
SPECIFICATION FOR SUB-BASE AND LAYING COURSE - THE CRUSHED STONE MUST POSSESS WELL DEFINED EDGES AND HAVE A MINIMUM 10% FINES VALUE OF 150KN WHEN TESTED IN ACCORDANCE WITH BS812 PART III.

| SIEVE SIZE | % PASSING |
|------------|-----------|
| 100mm | 100 |
| 6.3mm | 90-100 |
| 37.5mm | 60-80 |
| 20mm | 15-30 |
| 10mm | 0-5 |

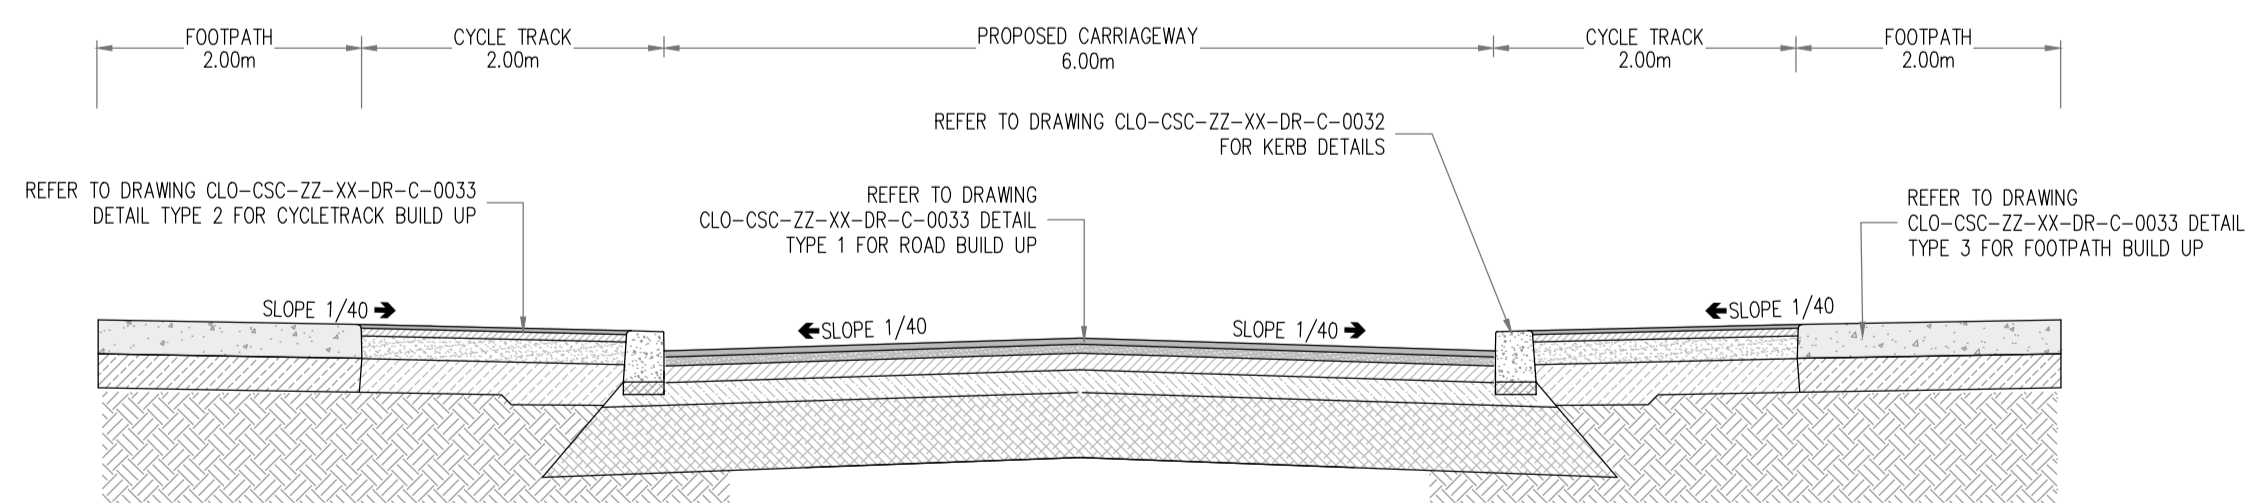

SECTION G-G
SCALE: 1:50

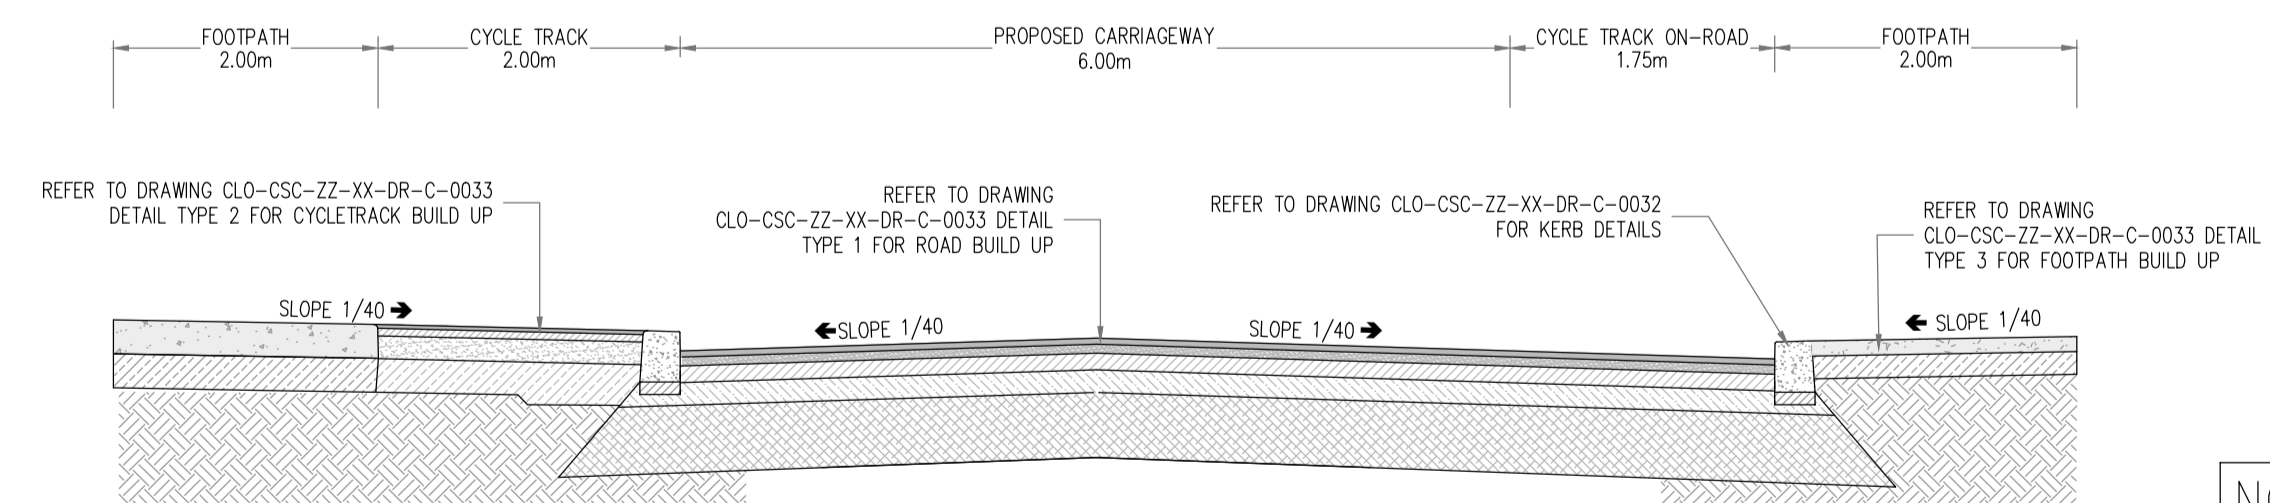

SECTION H-H
SCALE: 1:50

NOTE:
REFER TO DRAWING: CLO-CSC-ZZ-XX-DR-C-0003_0007 FOR CROSS SECTIONS LOCATIONS.

PLANNING DRAWING.
NOT FOR CONSTRUCTION.
ALL LEVELS GIVEN ARE
RELATIVE TO ORDNANCE DATUM.
THIS DRAWING HAS BEEN ISSUED FOR INFORMATION
PURPOSES ONLY AND MUST NOT BE USED
FOR CONSTRUCTION UNDER ANY CIRCUMSTANCES

- NOTES**
- For setting out refer to Architect's drawings.
 - This drawing to be read in conjunction with all other Architectural and Engineering drawings and all other relevant drawings and Specifications.
 - DO NOT SCALE THIS DRAWING. Use figured dimensions only.
 - No part of this document may be reproduced or transmitted in any form or stored in any retrieval system of any nature without the written permission as copyright holder except as agreed for use on the project for which the document was originally issued.
 - Ordnance Survey Ireland Licence Number EN 0074021

| Rev. No. | Date | REVISION NOTE | Dim. By | Chkd. By |
|----------|------------|---------------------|---------|----------|
| P1 | 05.11.2020 | Section G-G added | AB | NB |
| P2 | 22.01.2021 | OSI Licence Updated | JS | NB |
| P3 | 01.02.2021 | Section H-H added | JS | NB |

| | |
|-----------|--|
| Architect | Reddy Architecture + Urbanism |
| Project | Residential Development Clonattin, Gorey |
| Title | Proposed Typical Cross Sections |
| Dwg. No. | CLO-CSC-ZZ-XX-DR-C-0034 |
| Date | May 2020 |
| Dim. by | AB |
| Chkd. by | GL |
| Apprd. by | NB |
| Scale | 1:1000@A1 |
| Revision | P3 |

CS Consulting Group
DUBLIN | LONDON | LIMERICK

Head Office
19-22 Dame Street, Dublin 2.
T: +353 (0)1 5480863 F: +353 (0)1 9011355
e: info@csconsulting.ie
w: www.csconsulting.ie

Quality Environment Health & Safety
I.S. EN ISO 9001:2008
I.S. EN ISO 14001:2004
I.S. EN ISO 50001:2011
OHSAS 18001:2007