


DETAIL AREA 2 (Scale 1:500 @A1)



SECTION C-C (scale 1:250 @A1)



Detail Plan 3 (Scale 1:500 @A1)

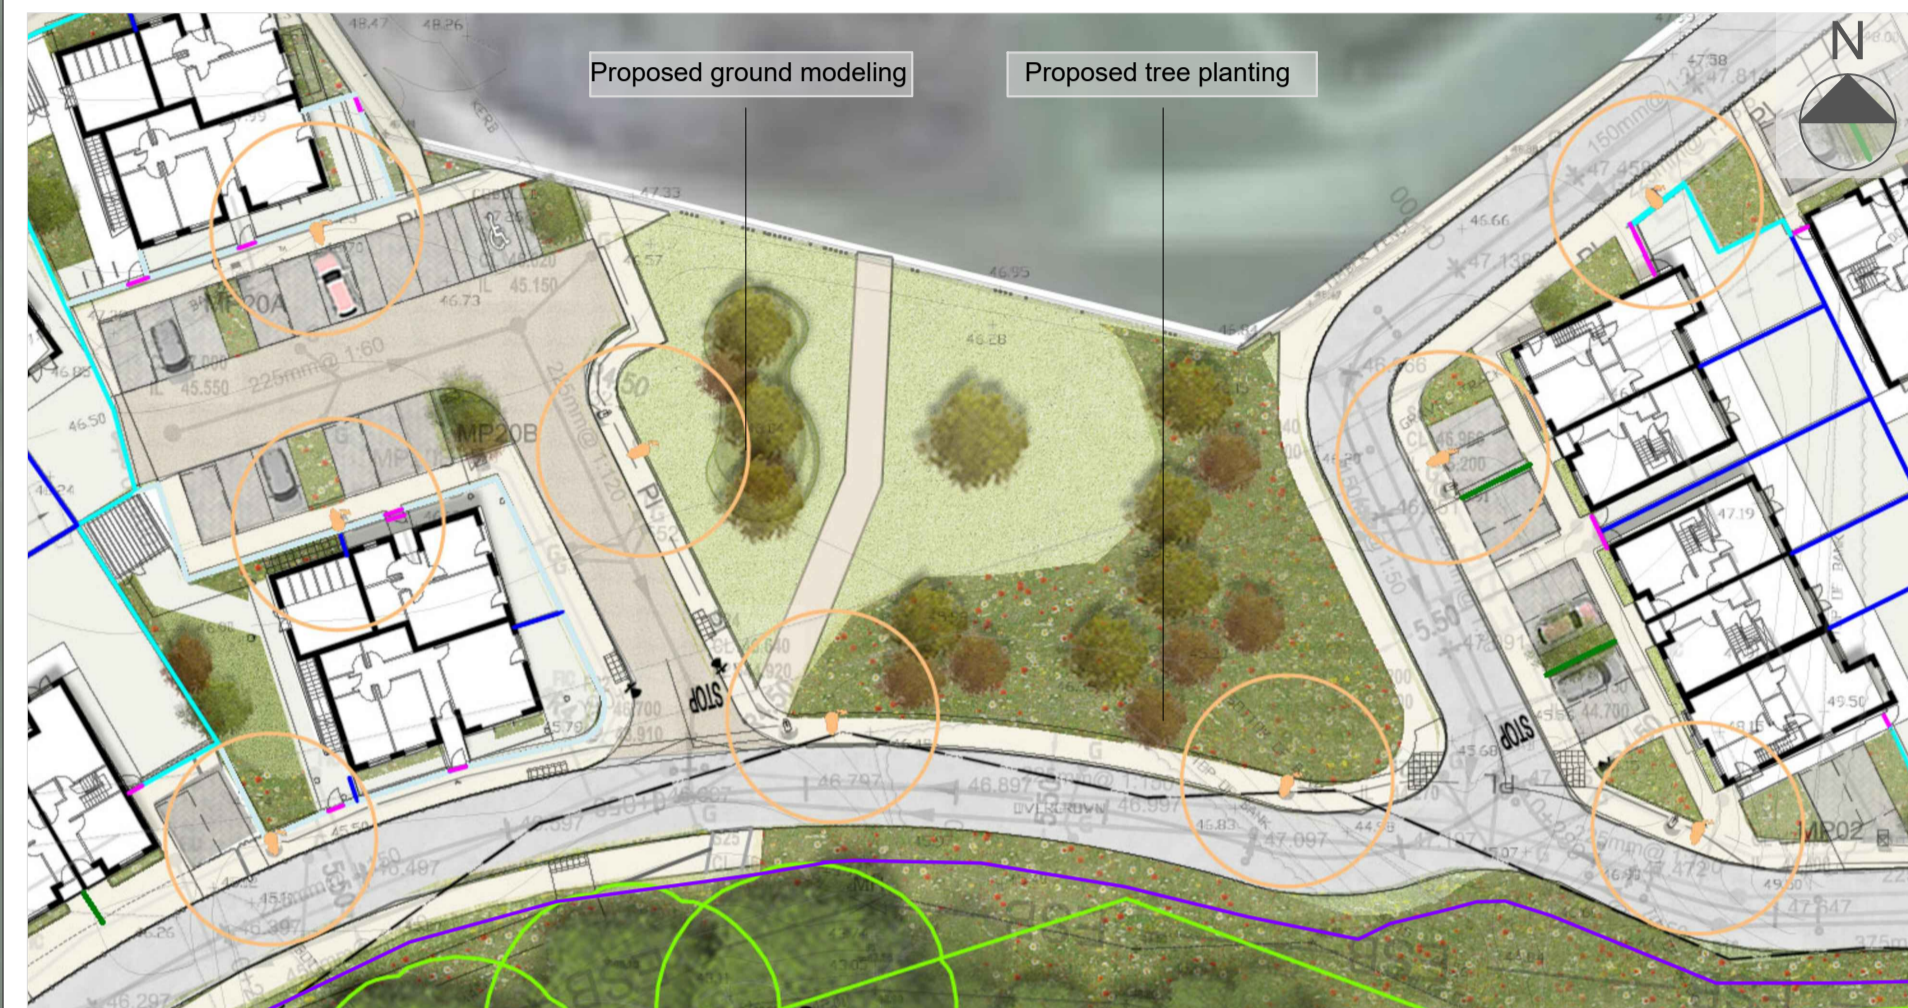

Detail Plan 4 - Communal space (Scale 1:200 @A1)




Key Plan (NTS)




LEGEND

- Bilmac surface along access road to eng. spec.
- Paving material to walkway to future spec.
- Permeable paving to parking areas
- Paving to shared surface to engineer's spec.
- Paving to walkways through central park to future spec.
- Proposed paving to bicycle path
- Proposed amenity grass area
- Proposed private gardens
- Proposed shrub area
- Existing trees/ hedges retained (as per Arborist drawing prepared by Treeline)
- Existing trees/ hedges removed (as per Arborist Drawing prepared by Treeline)
- Existing RPA (as per Arborist drawing prepared by Treeline)
- Proposed trees
- Proposed ground modeling
- Proposed Lighting Post as per Engineer's drawing
- Proposed exercise stations
- Proposed natural playscape
- Proposed Substations to engineers location & spec.

Proposed hedge Planting Detail

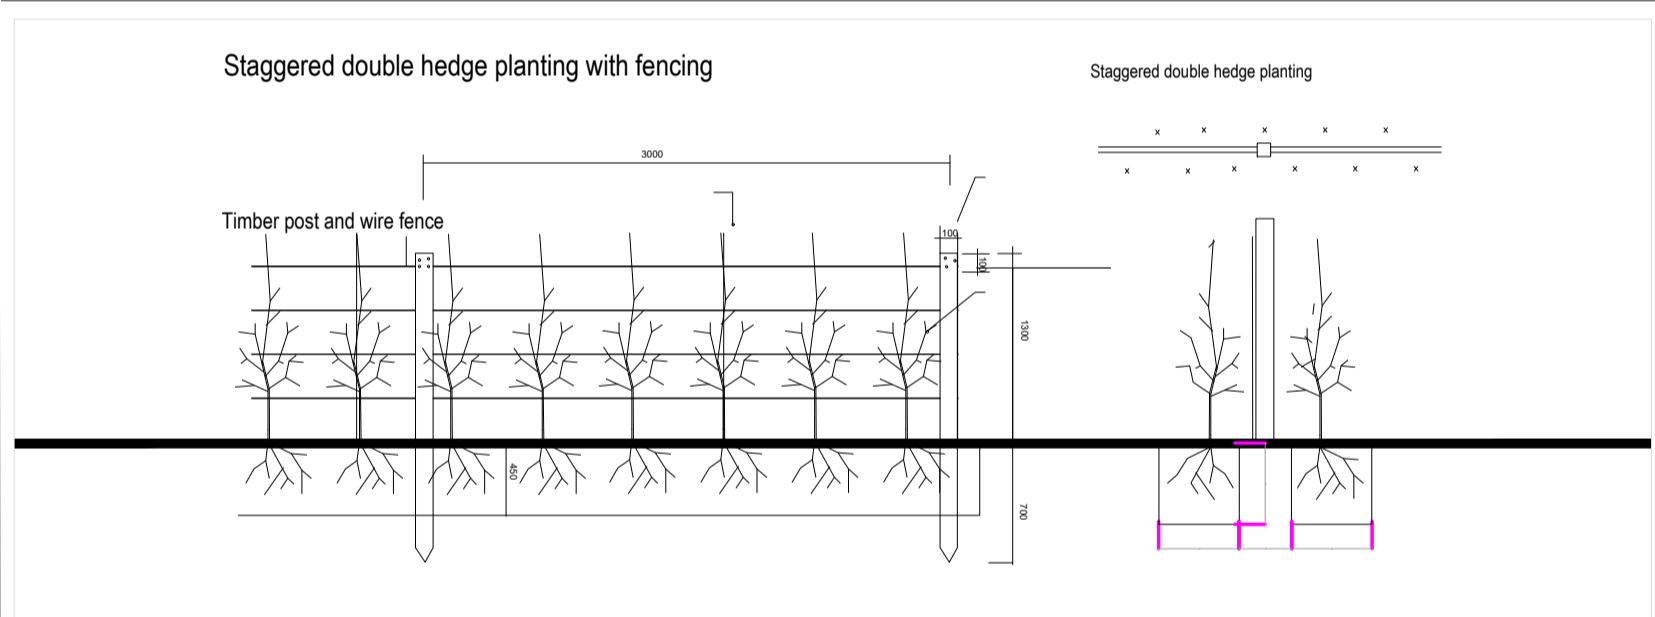

Detail Plan 5 (Scale 1:200 @A1)

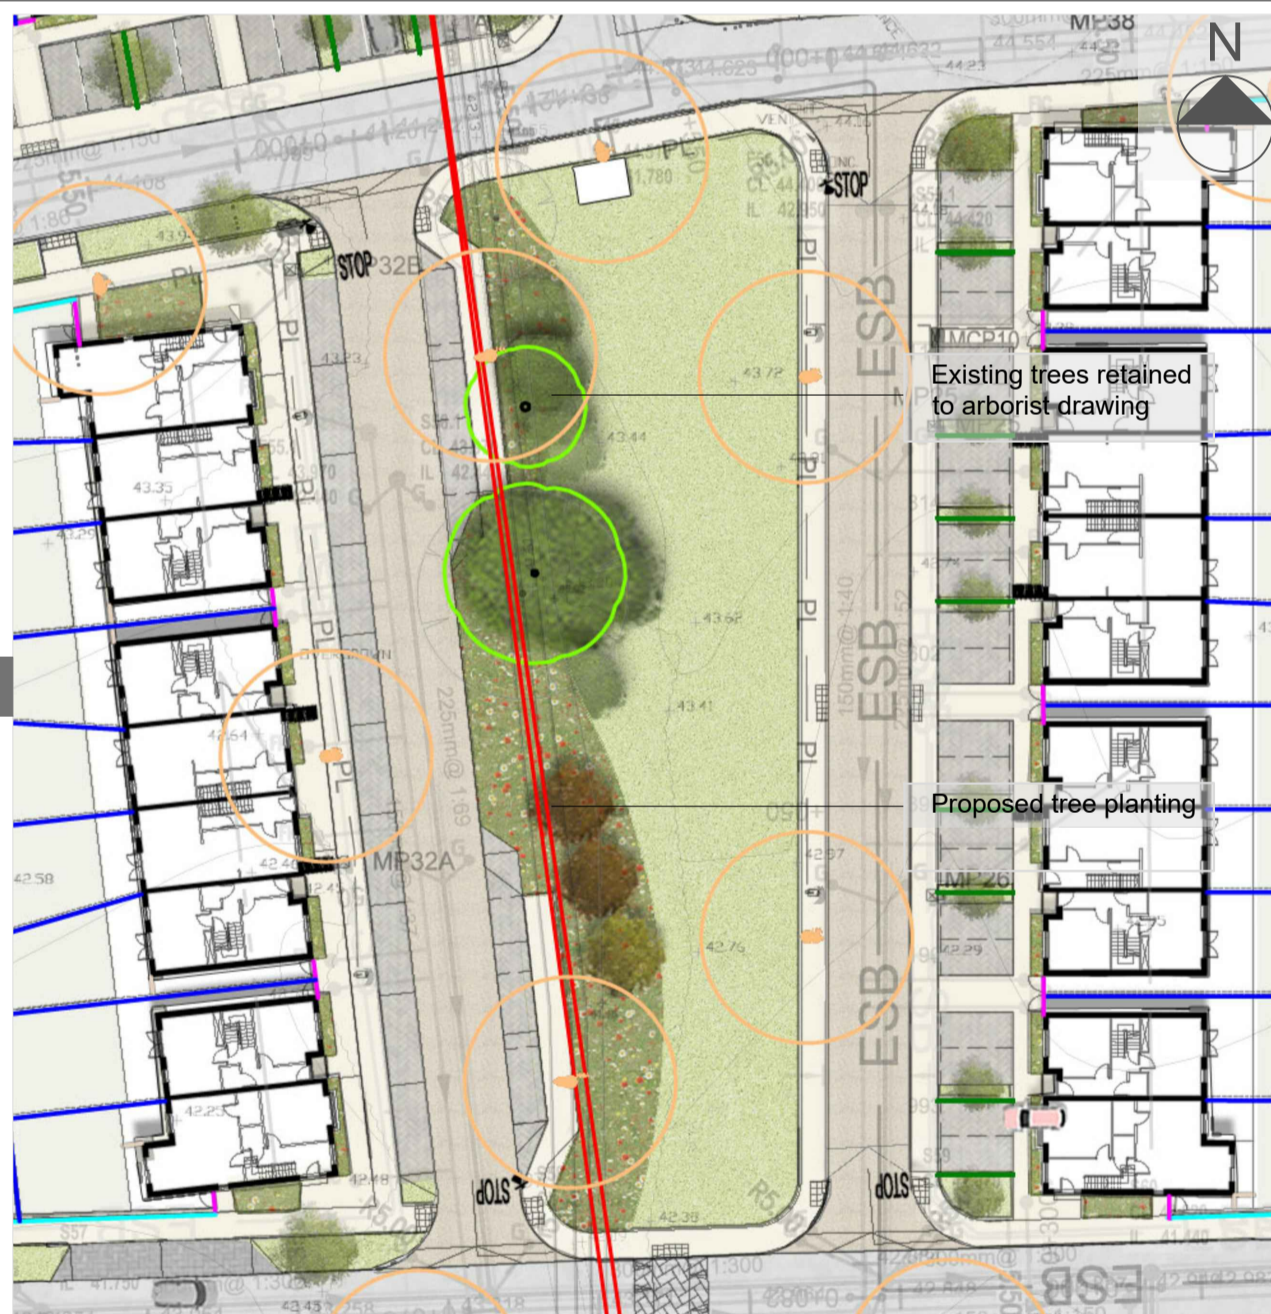


Detail Plan 6 - Typical Communal Space Detail (Scale 1:200 @A1)




Concept Images



Section E-E (Scale 1:200 @A1)

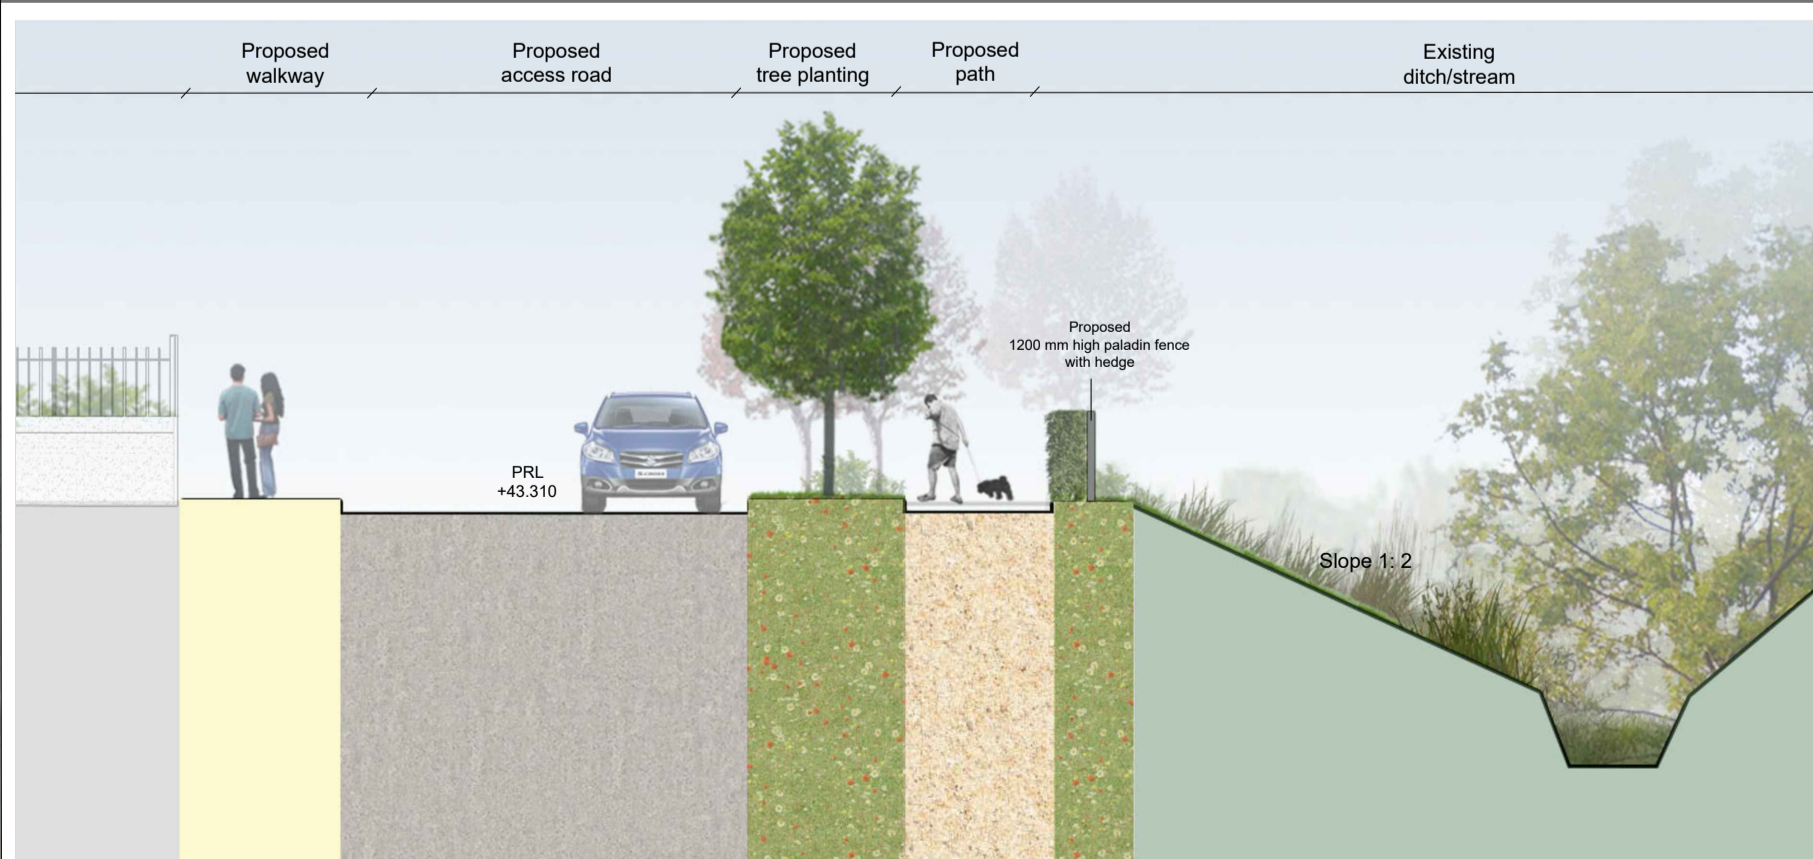

Section D-D (Scale 1:200 @A1)

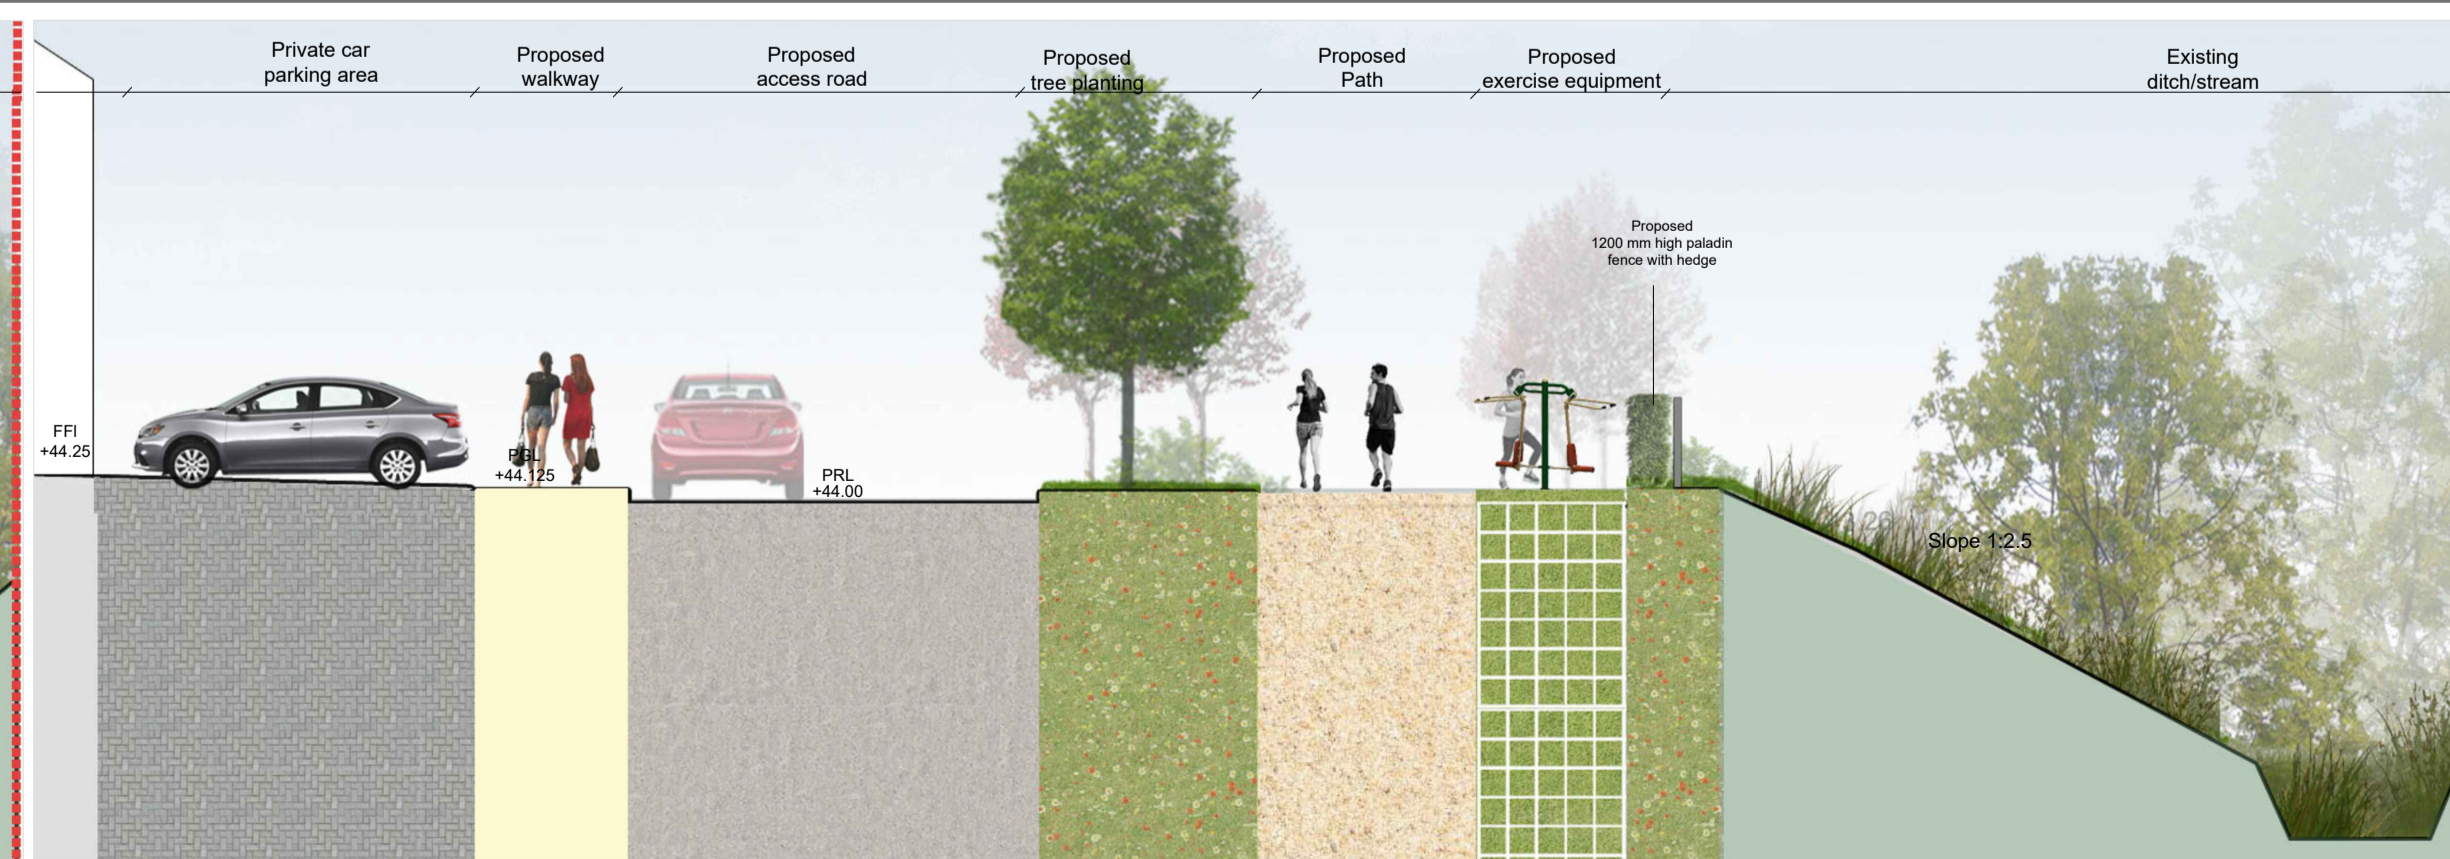

rev	drawn	date	description

© COPYRIGHT
This drawing and any design hereon is copyright of the big space ltd and must not be reproduced in whole or in part without their express written consent.

DIMENSIONS
Figured dimensions only to be taken from this drawing. All dimensions to be checked on site. Landscape Architect to be informed immediately of any discrepancies before work proceeds.

The Big Space
creative dock
malahide marina village
malahide co. dublin

LTBS
landscape architecture
urbanism + landscape planning

T +353 (0)1 806 1840
E info@tbsstudio.com
W www.tbsstudio.com

Status: **PLANNING**

job: Residential Development at Clonattin

dra: **DETAIL SHEET 2 - PUBLIC & COMMUNAL SPACE DETAILS**

Date	Dim	Chd	Passed	Scale
Job No.	OW	DE	DE	AS SHOWN
Nov. 2020				
1511	302			5