

DETAIL AREA 7 (Scale 1:1000 @A1)




DETAIL AREA 8 ( scale 1:500 @A1)



DETAIL AREA 9 ( scale 1:500 @A1)



Key Plan ( NTS)

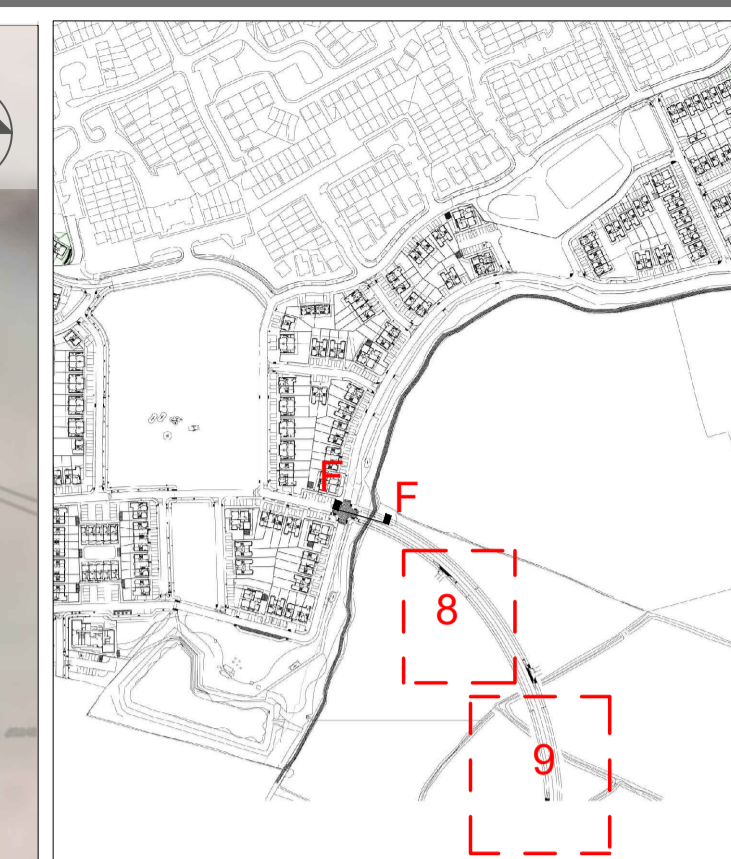

LEGEND

- Bitmac surface along access road to eng. spec.
- Paving material to walkway to future spec.
- Permeable paving to parking areas
- Paving to shared surface to engineer's spec.
- Paving to walkways through central park to future spec.
- Proposed paving to bicycle path
- Proposed amenity grass area
- Proposed private gardens
- Proposed shrub area
- Existing trees/ hedges retained (as per Arborist drawing prepared by Treeline)
- Existing trees / hedges removed (as per Arborist Drawing prepared by Treeline)
- Existing RPA (as per Arborist drawing prepared by Treeline)
- Proposed trees
- Proposed ground modeling
- Proposed Lighting Post as per Engineer's drawing
- Proposed exercise stations
- Proposed natural playscape
- Proposed Substations to engineers location & spec.

rev	drawn	date	description

© COPYRIGHT  
This drawing and any design hereon is copyright of the big space ltd and must not be reproduced in whole or in part without their express written consent.

DIMENSIONS  
Figured dimensions only to be taken from this drawing. All dimensions to be checked on site. Landscape Architect to be informed immediately of any discrepancies before work proceeds.

**The Big Space**  
creative dock  
malahide marina village  
malahide co. dublin

**LTBS**  
landscape architecture  
urban + landscape planning

T +353 (0)1 806 1840  
E info@tbsstudio.com  
W www.tbsstudio.com


Status: **PLANNING**

Job: Residential Development at Clonattin

Draw: **DETAIL SHEET 3 - PROPOSED ROAD PLAN & SECTIONS**

Date	Dim	Chd	Passed	Scale
Job No.	OW	DE	DE	AS SHOWN
Nov. 2020				
1511	303			5

SECTION F-F (Scale 1:200@A1)

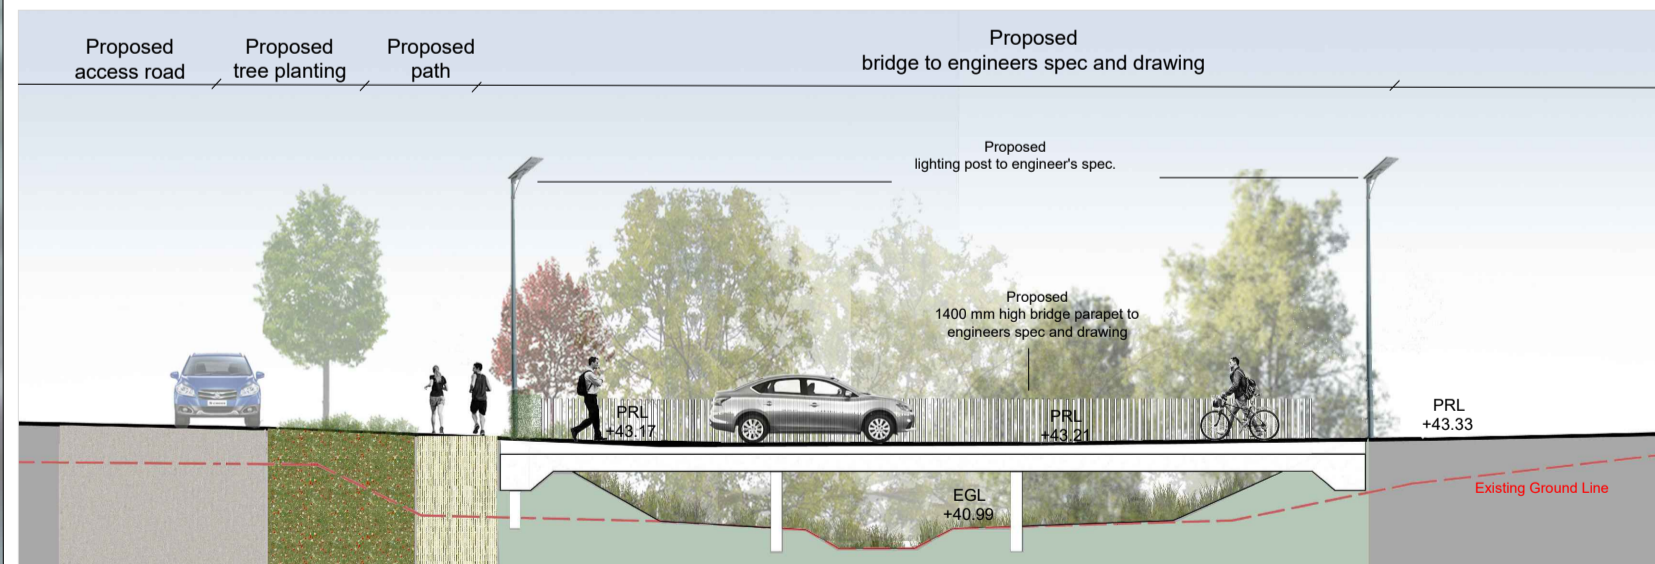

TYPICAL SECTION G-G THROUGH ROAD (Scale 1:100@A1)

