



Site Section A-A
SCALE 1:200




Site Section A-A (Continuation)
SCALE 1:200



Site Section A-A (Continuation)
SCALE 1:200



Site Section A-A (Continuation)
SCALE 1:200

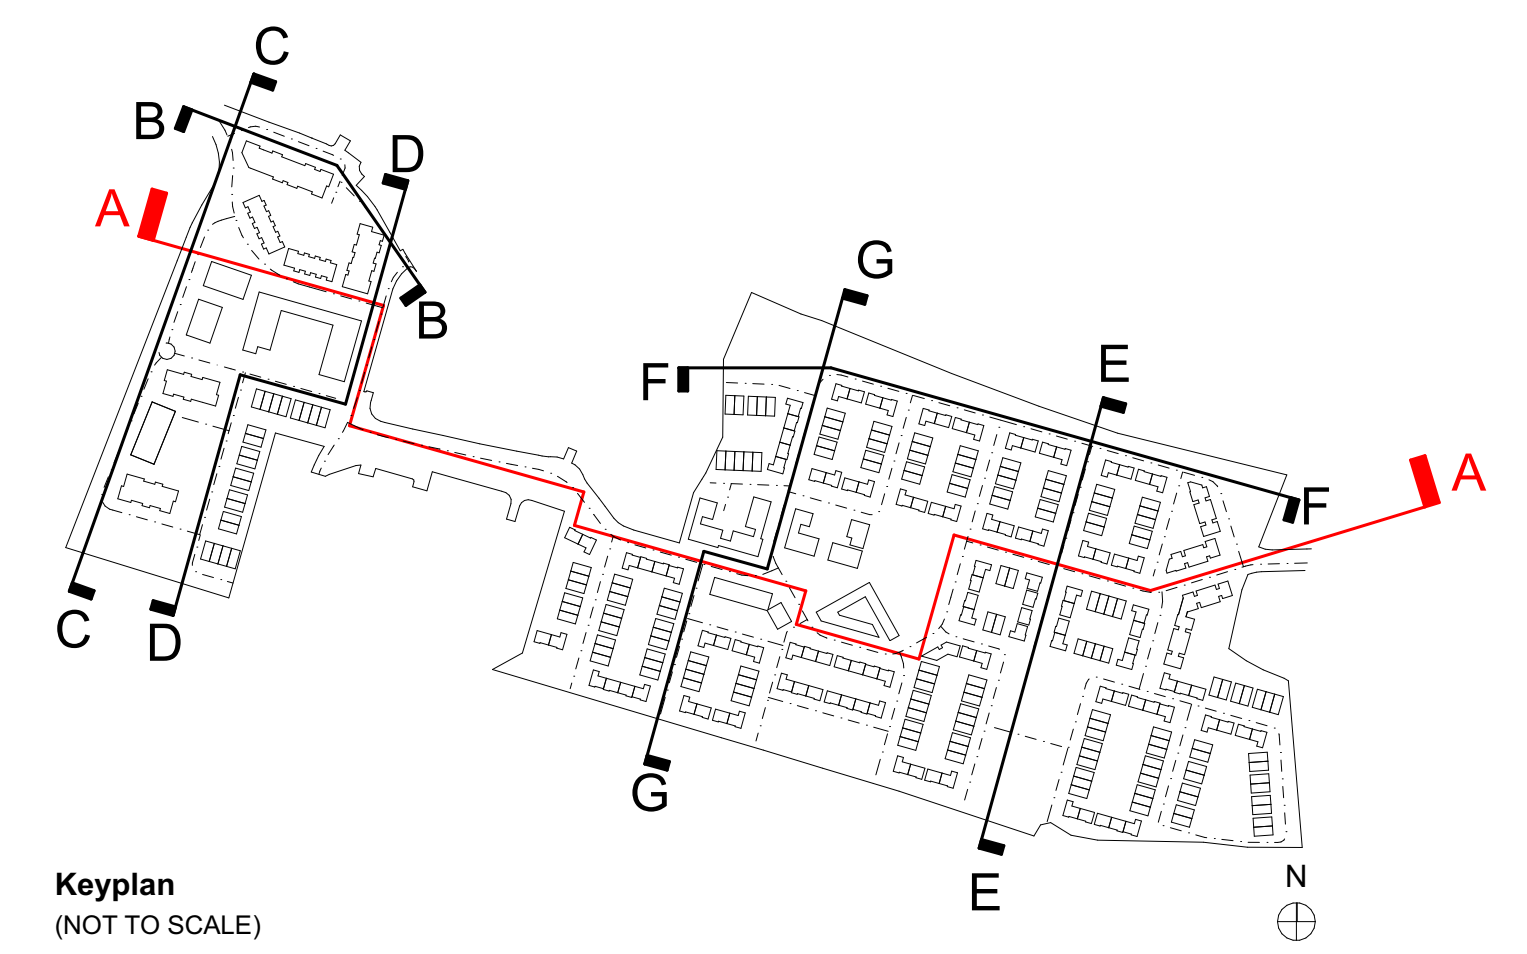

Site Section A-A (NTS)
SCALE 1:707.54