



Site Section F-F  
SCALE 1:200




Site Section F-F (Cont)  
SCALE 1:200



Site Section G-G  
SCALE 1:200



Section G-G (Cont)  
SCALE 1:200

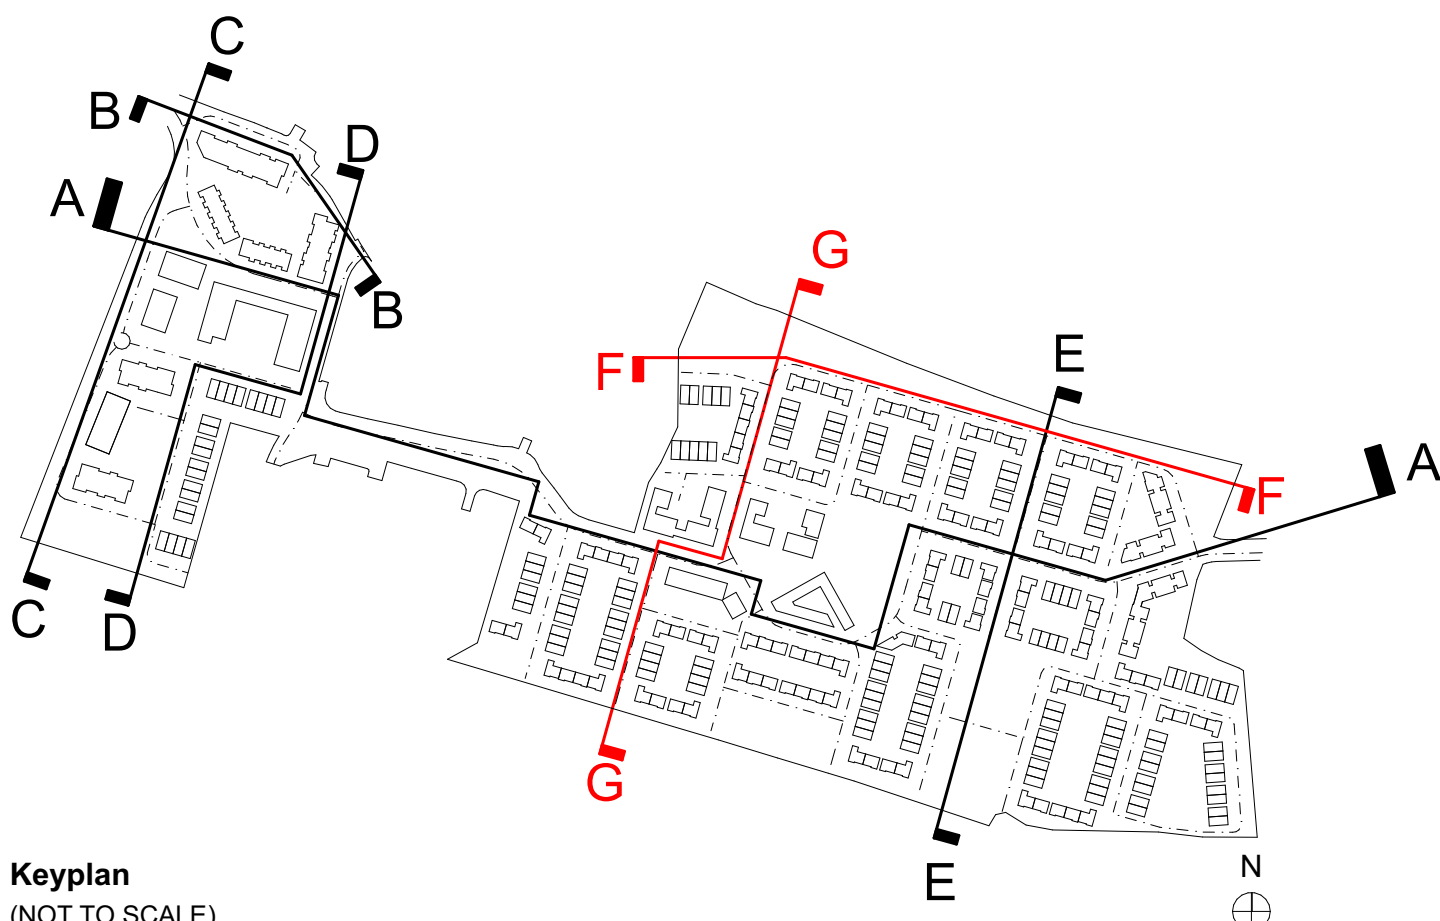

Keyplan  
(NOT TO SCALE)