



**Ground Floor Plan**  
1:100

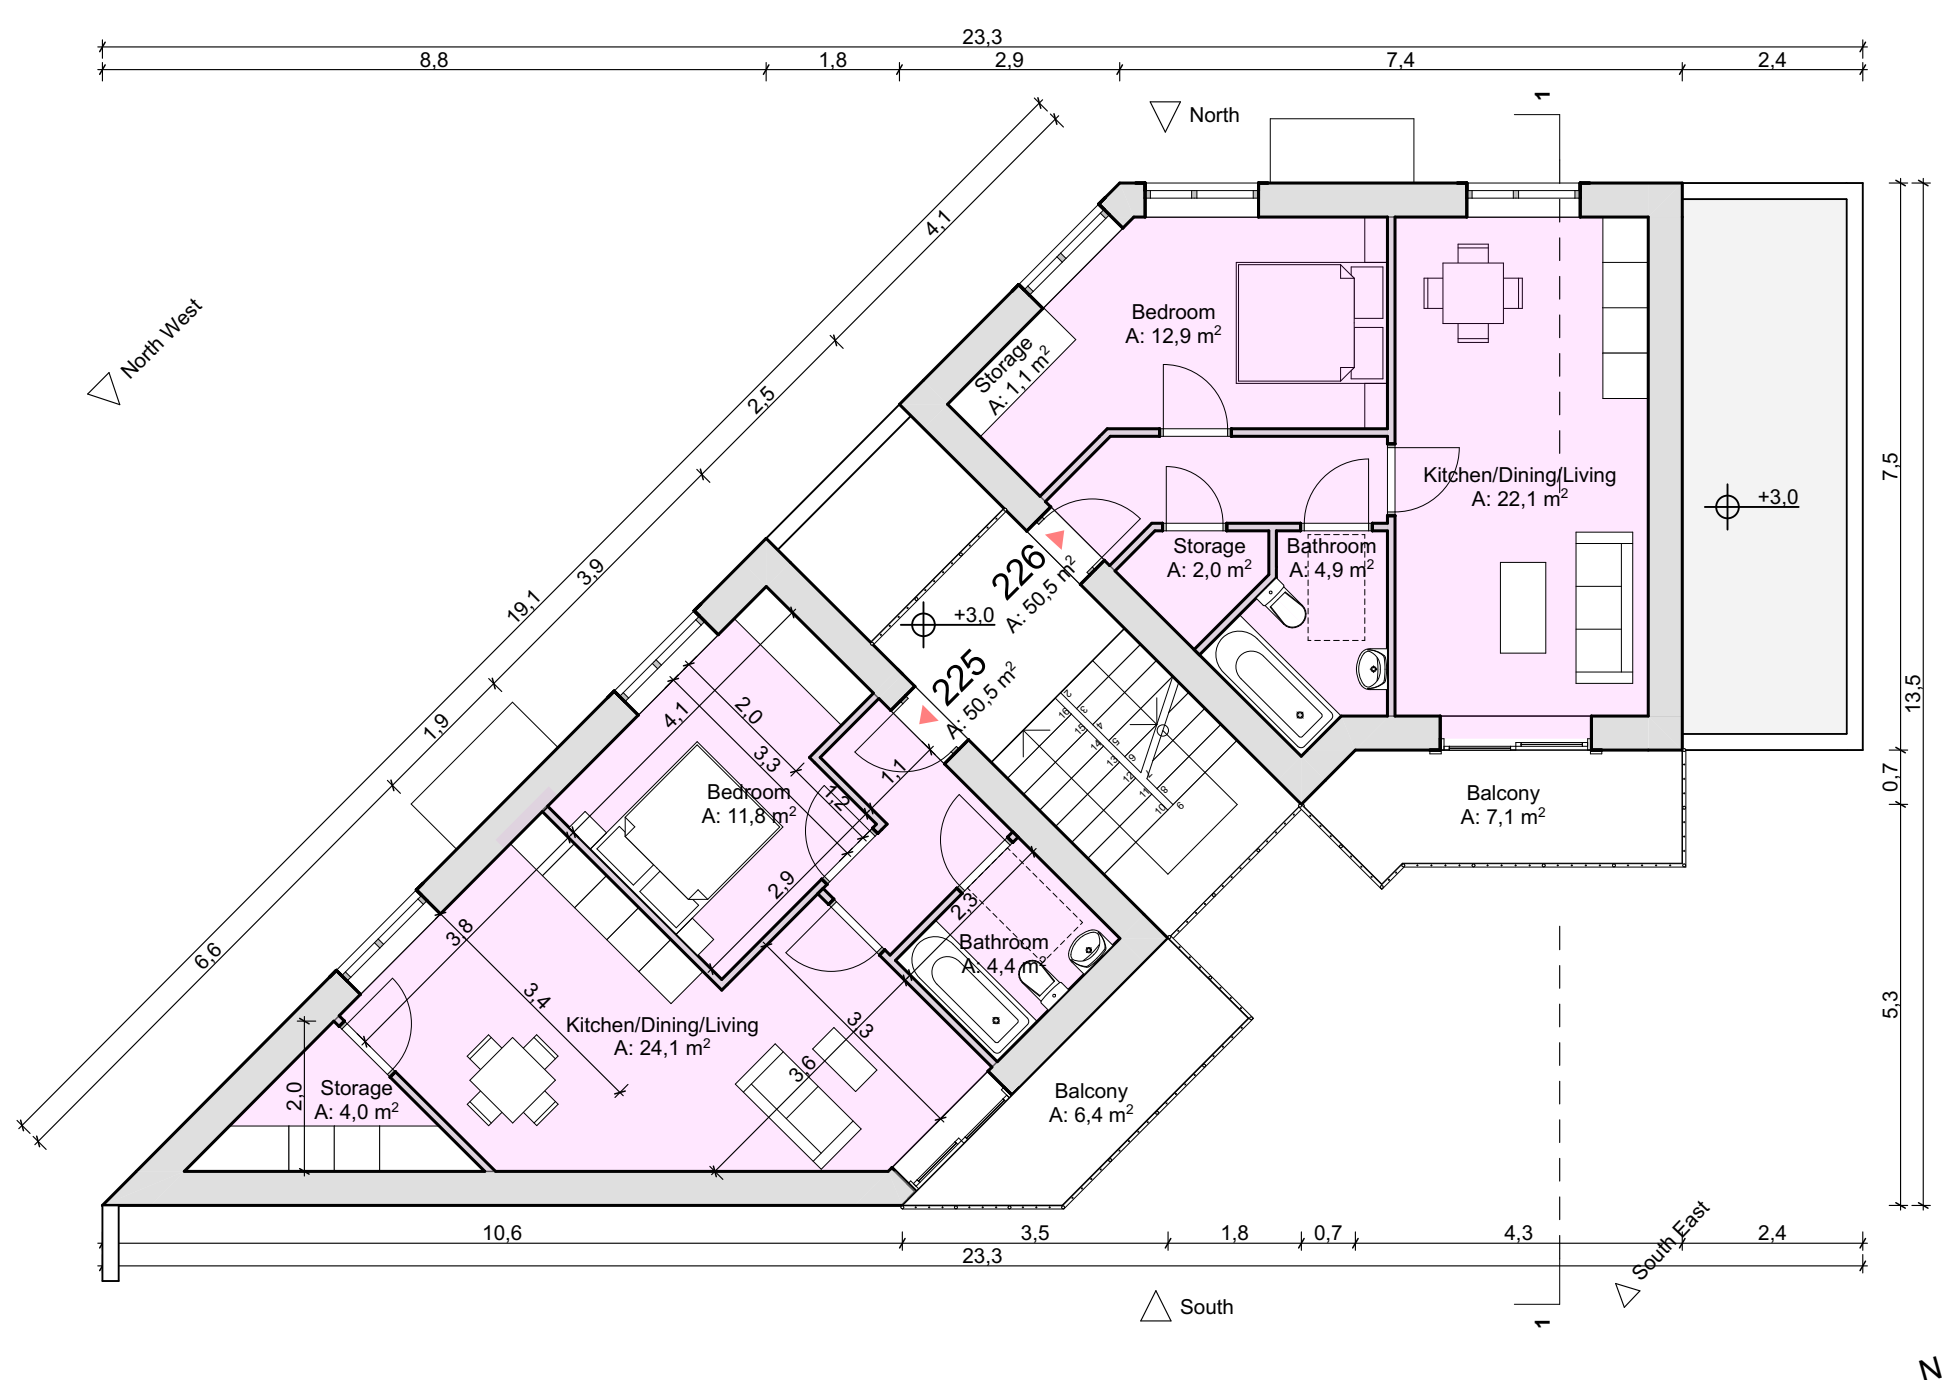

**First Floor Plan**  
1:100

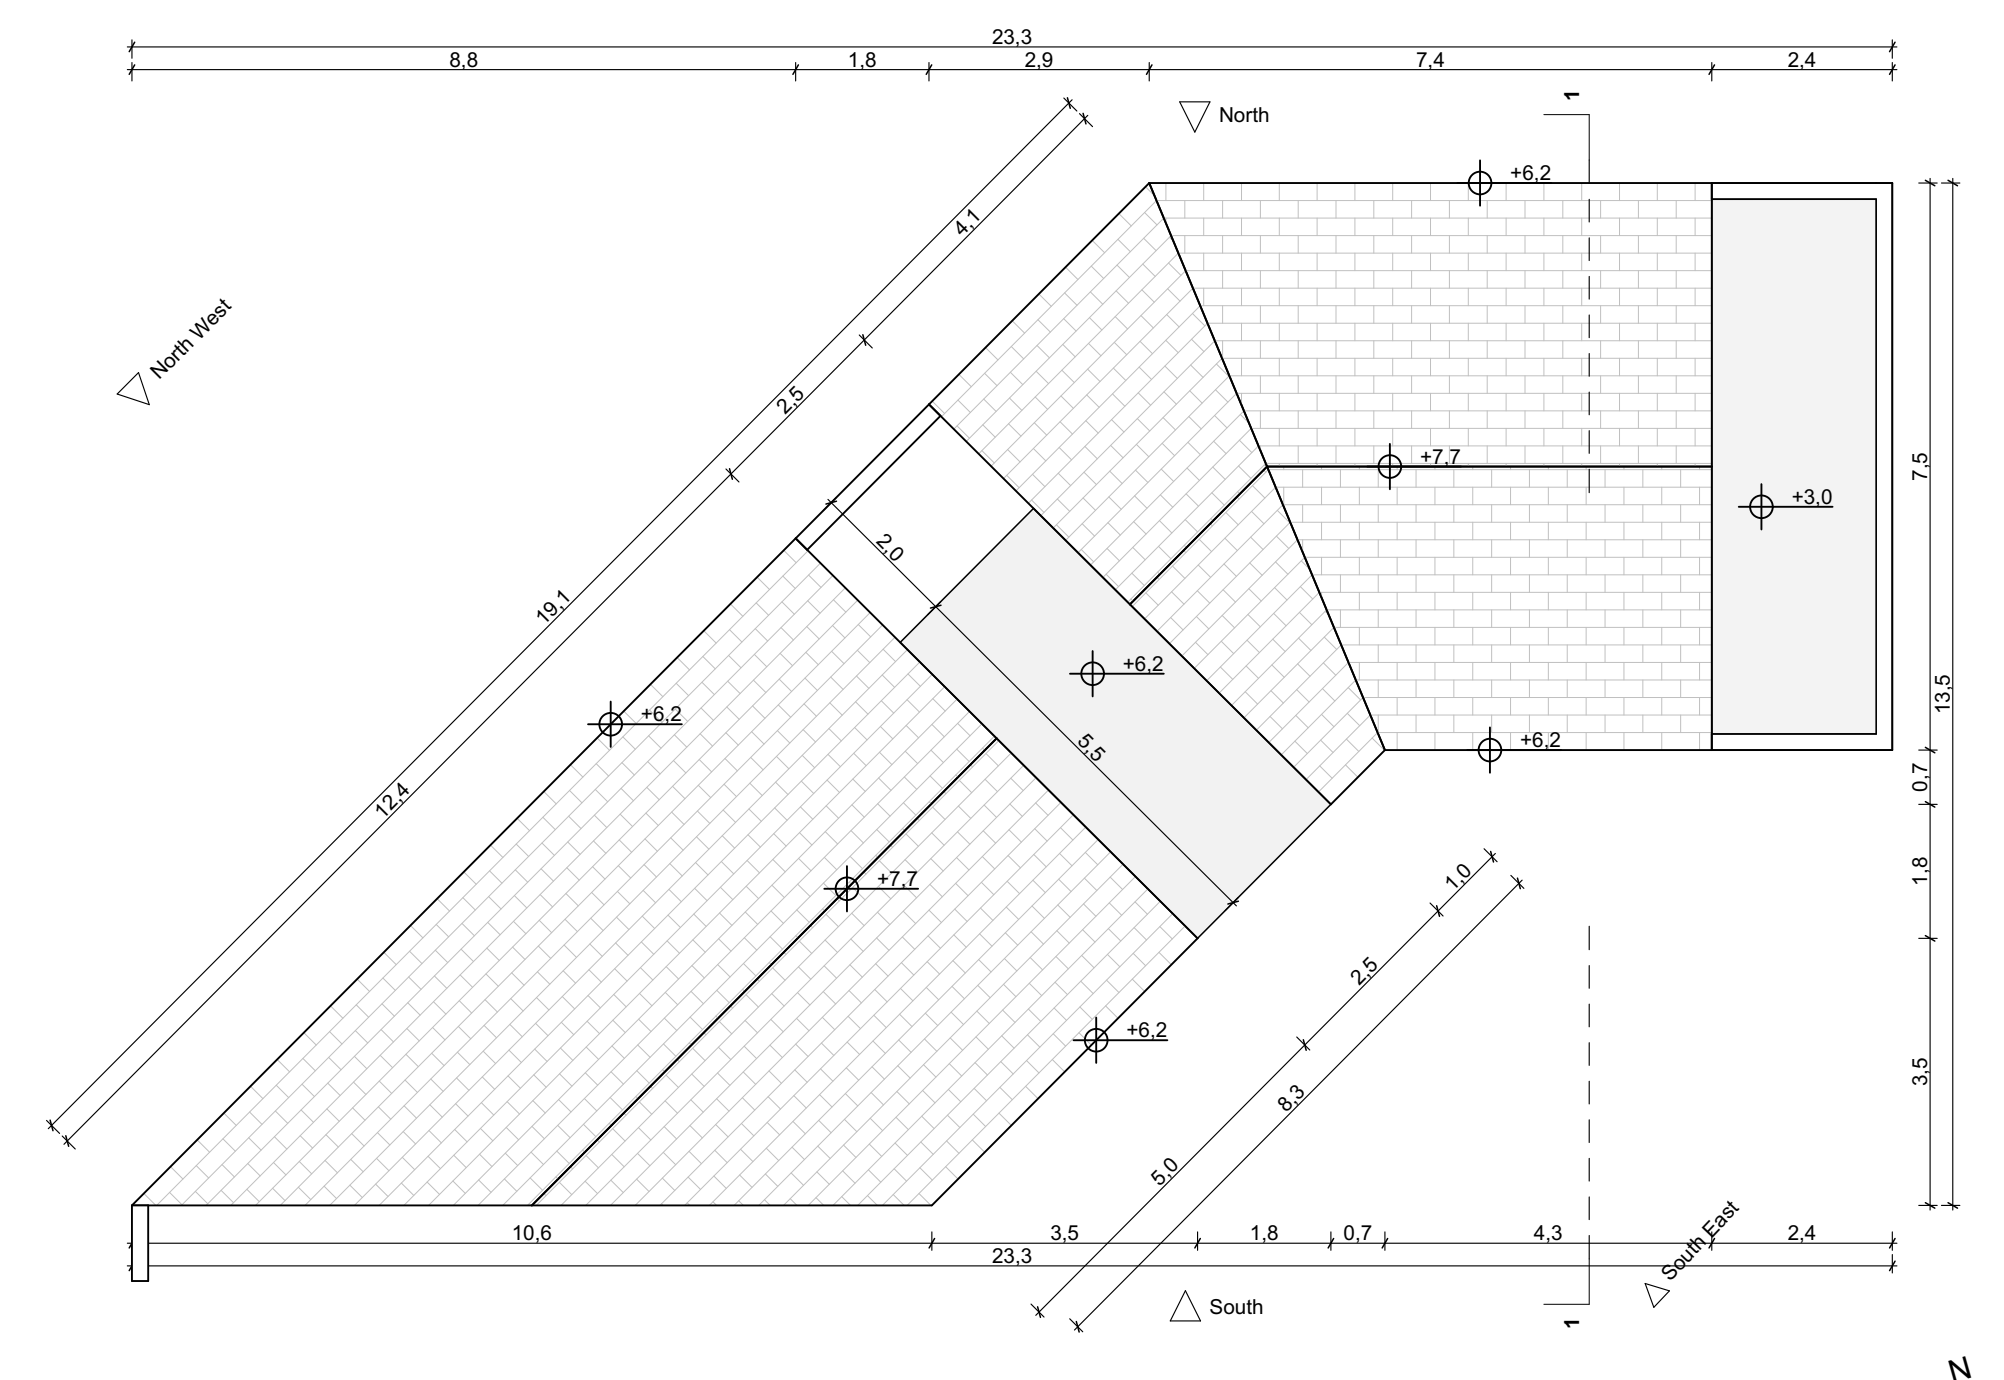

**Roof Plan**  
1:100



**Section 1 - 1**  
1:100




**North Elevation**  
1:100




**North West Elevation**  
1:100



**South East Elevation**  
1:100

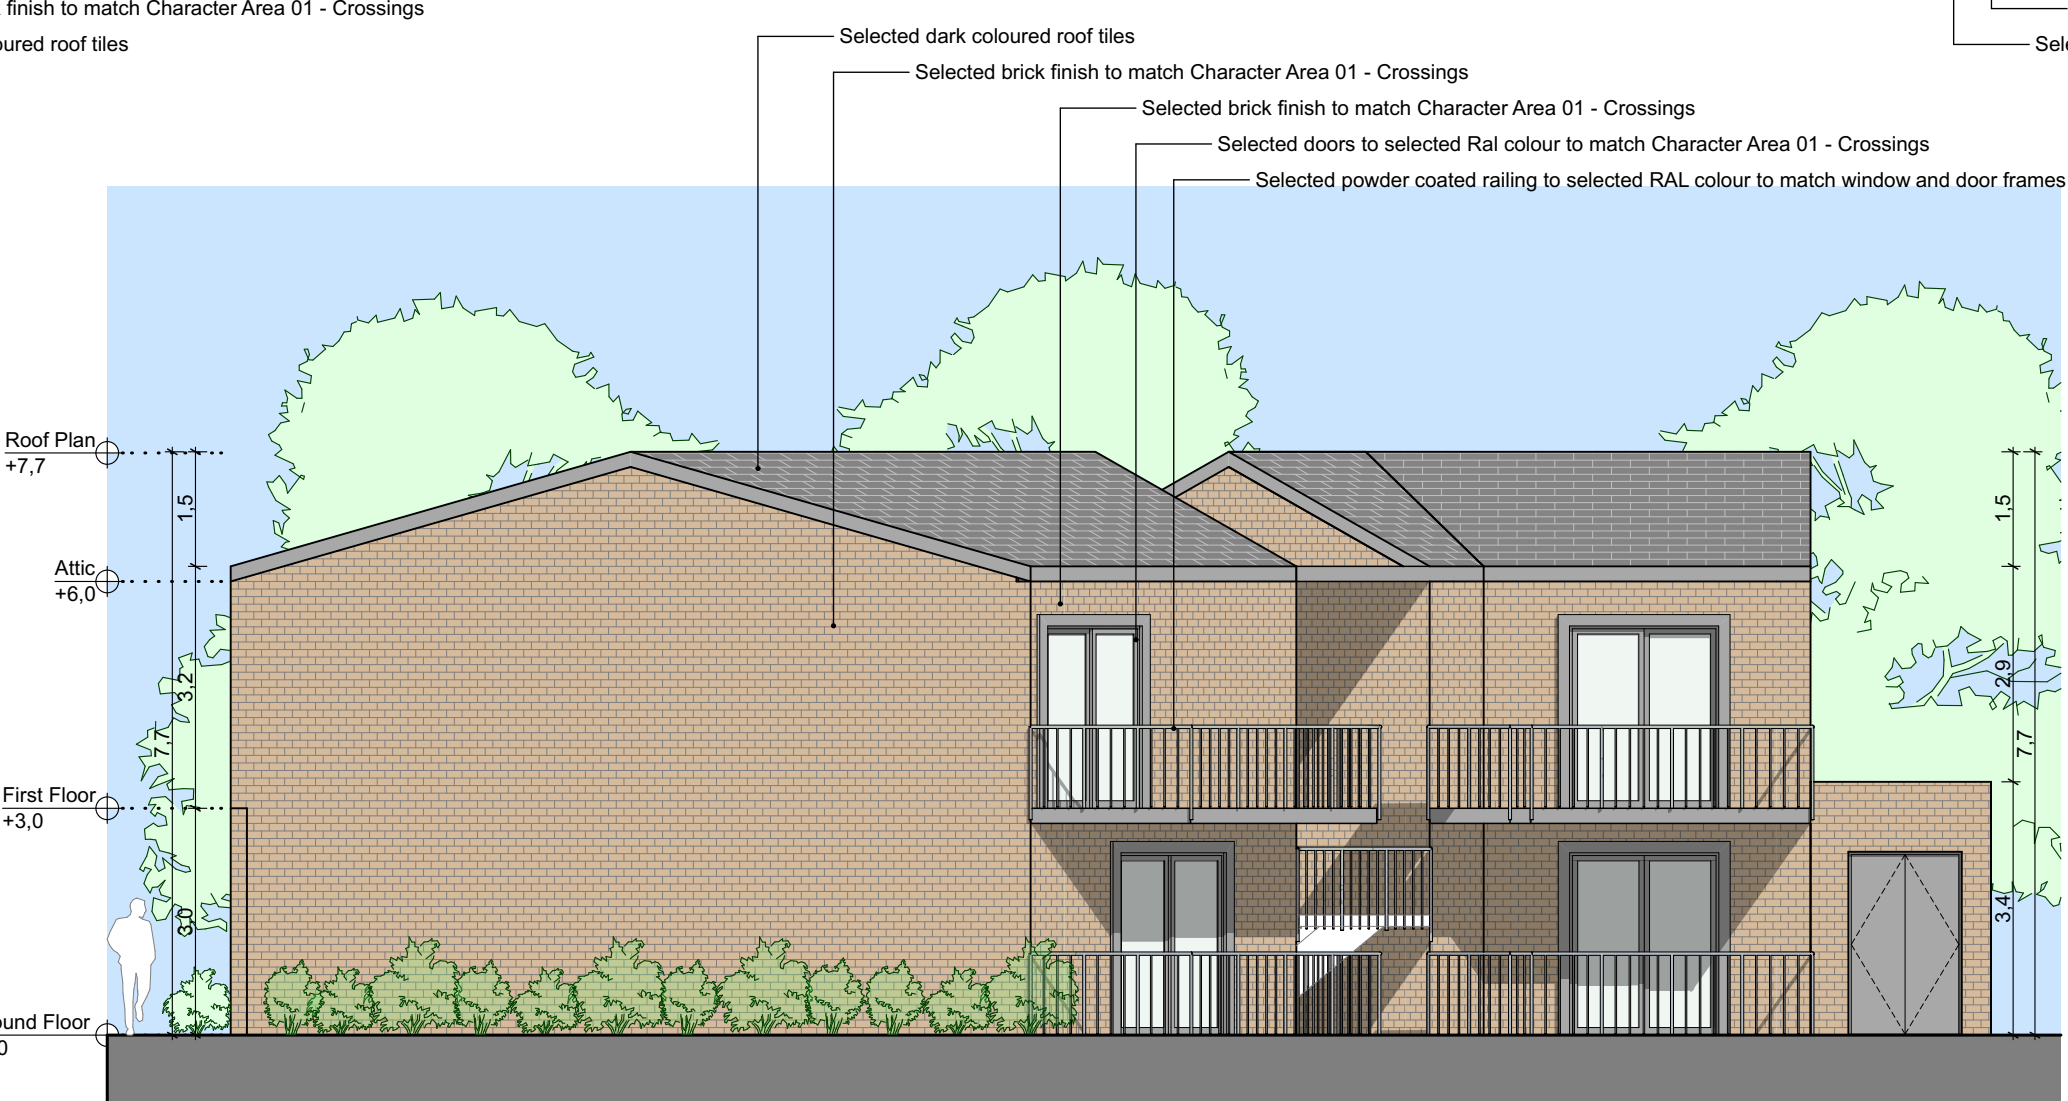

**South Elevation**  
1:100

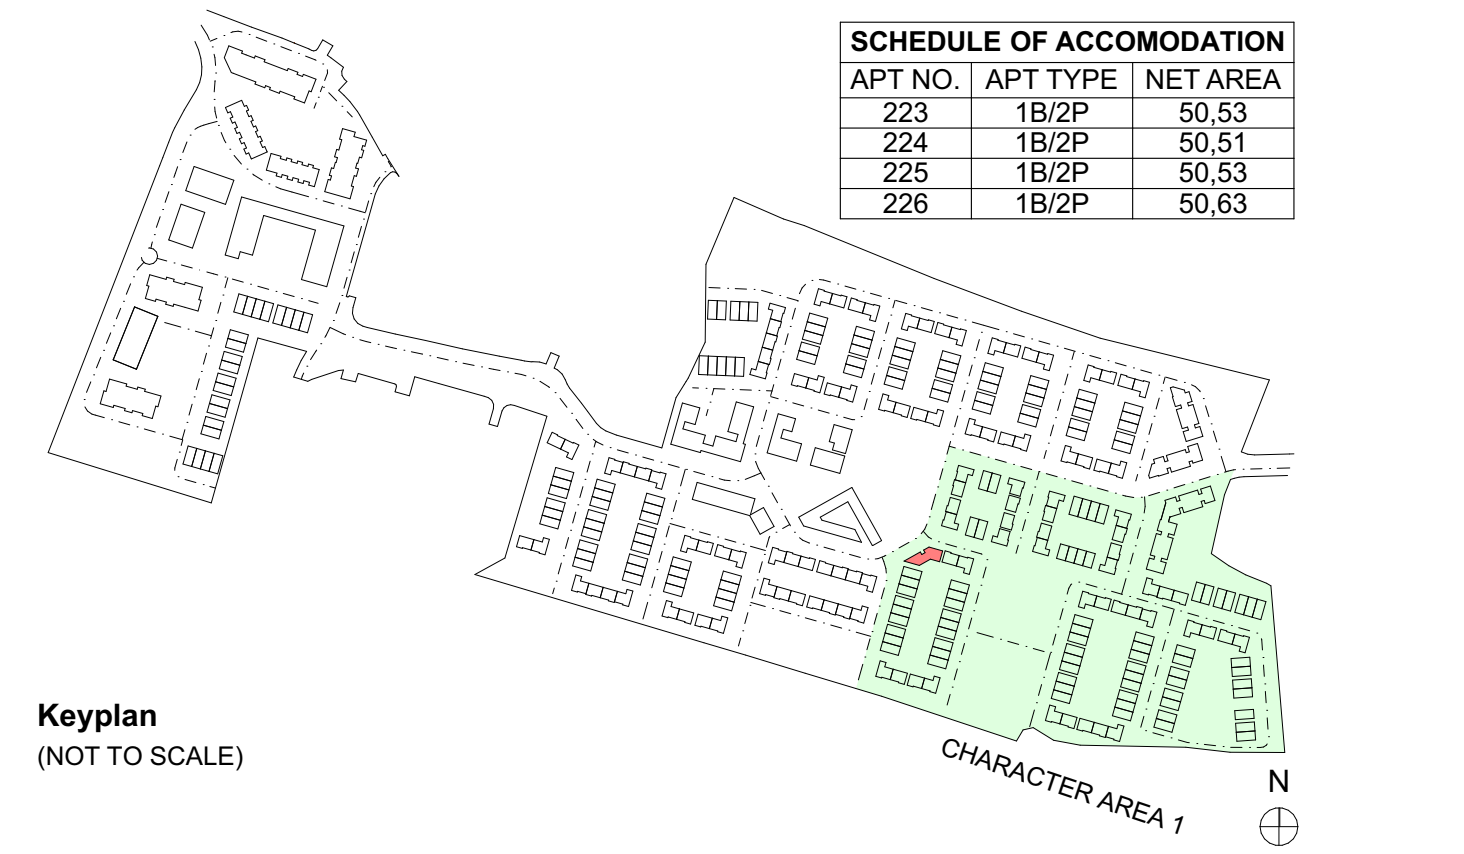

**Keyplan**  
(NOT TO SCALE)

SCHEDULE OF ACCOMODATION		
APT NO.	APT TYPE	NET AREA
223	1B/2P	50.53
224	1B/2P	50.51
225	1B/2P	50.53
226	1B/2P	50.63