



**Ground Floor Plan**  
1:200




**Second Floor Plan**  
1:200

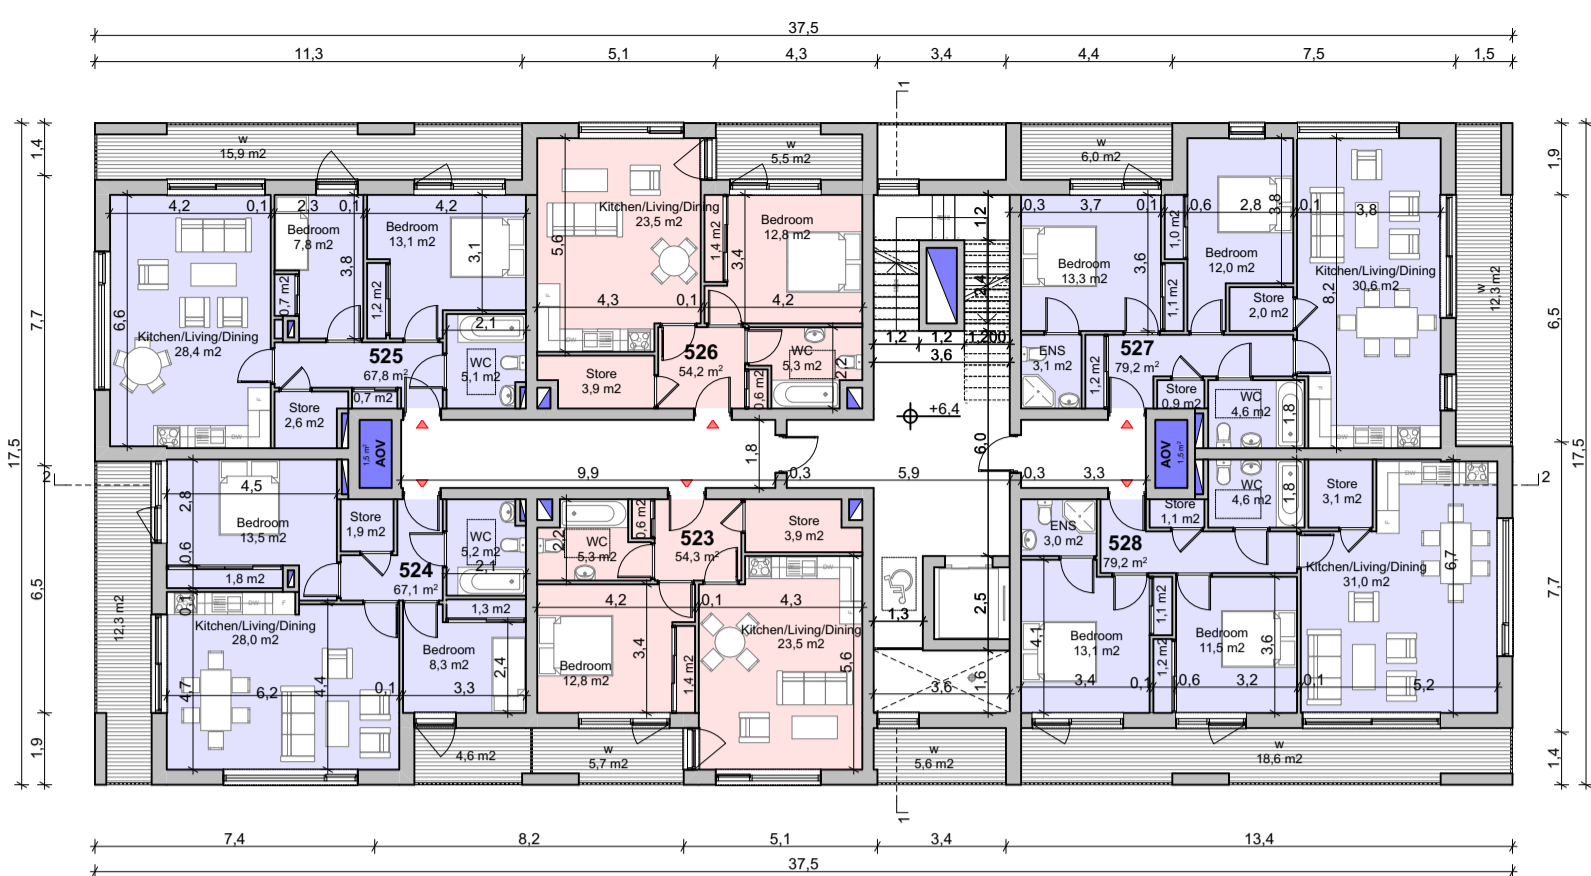


**Section 2 - 2**  
1:200

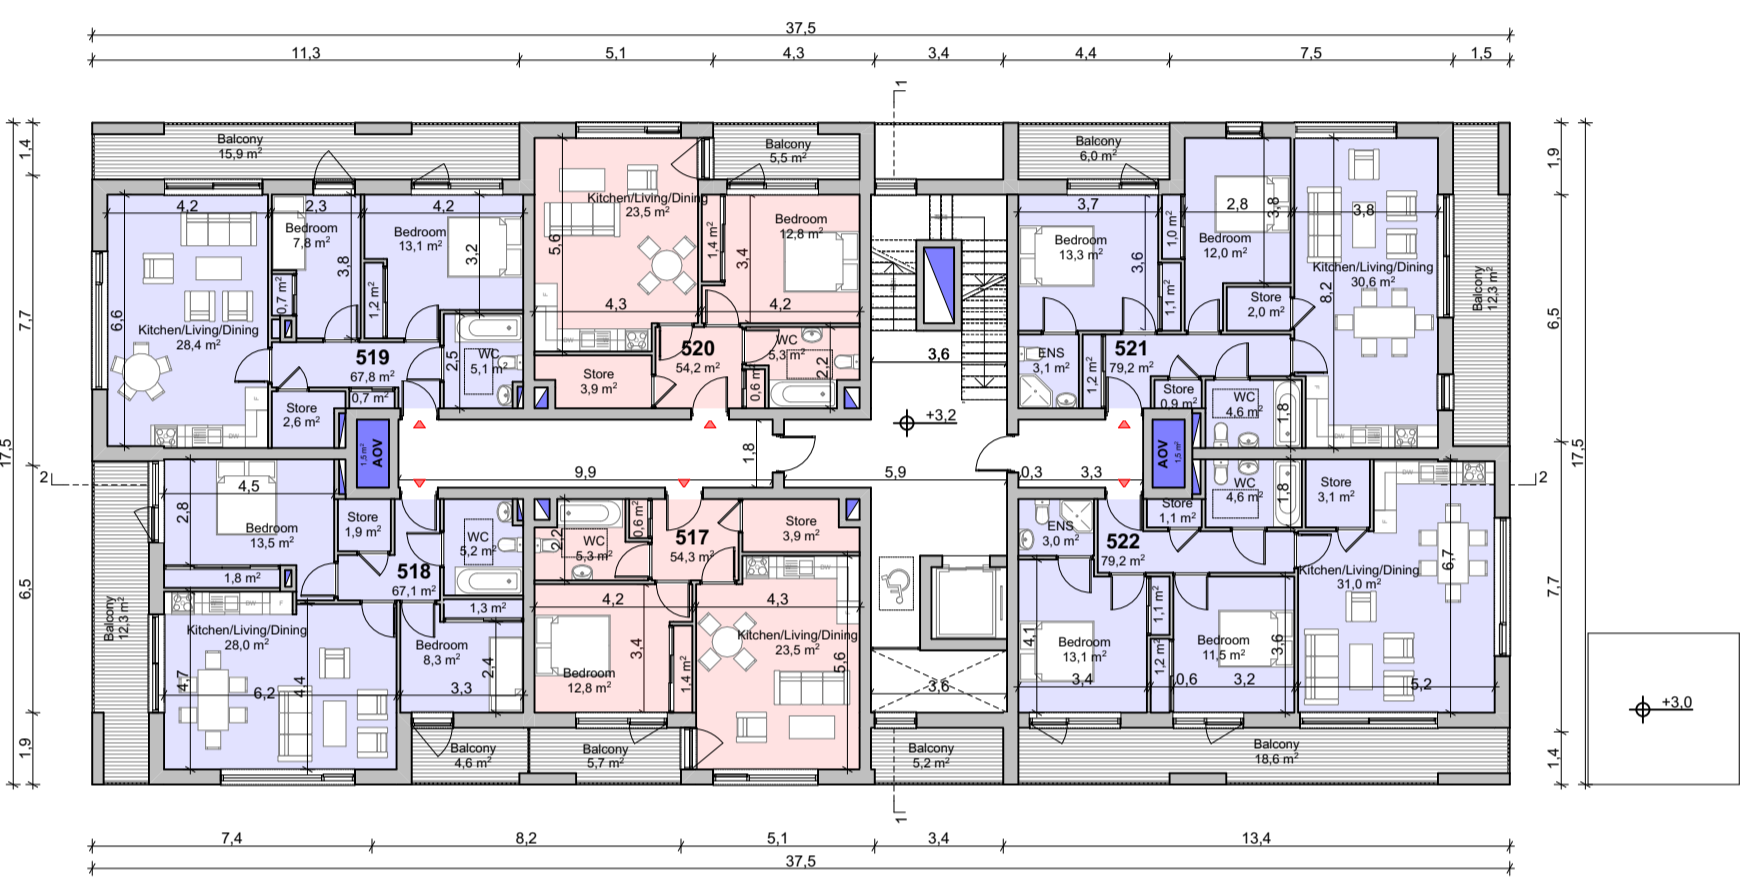

**First Floor Plan**  
1:200

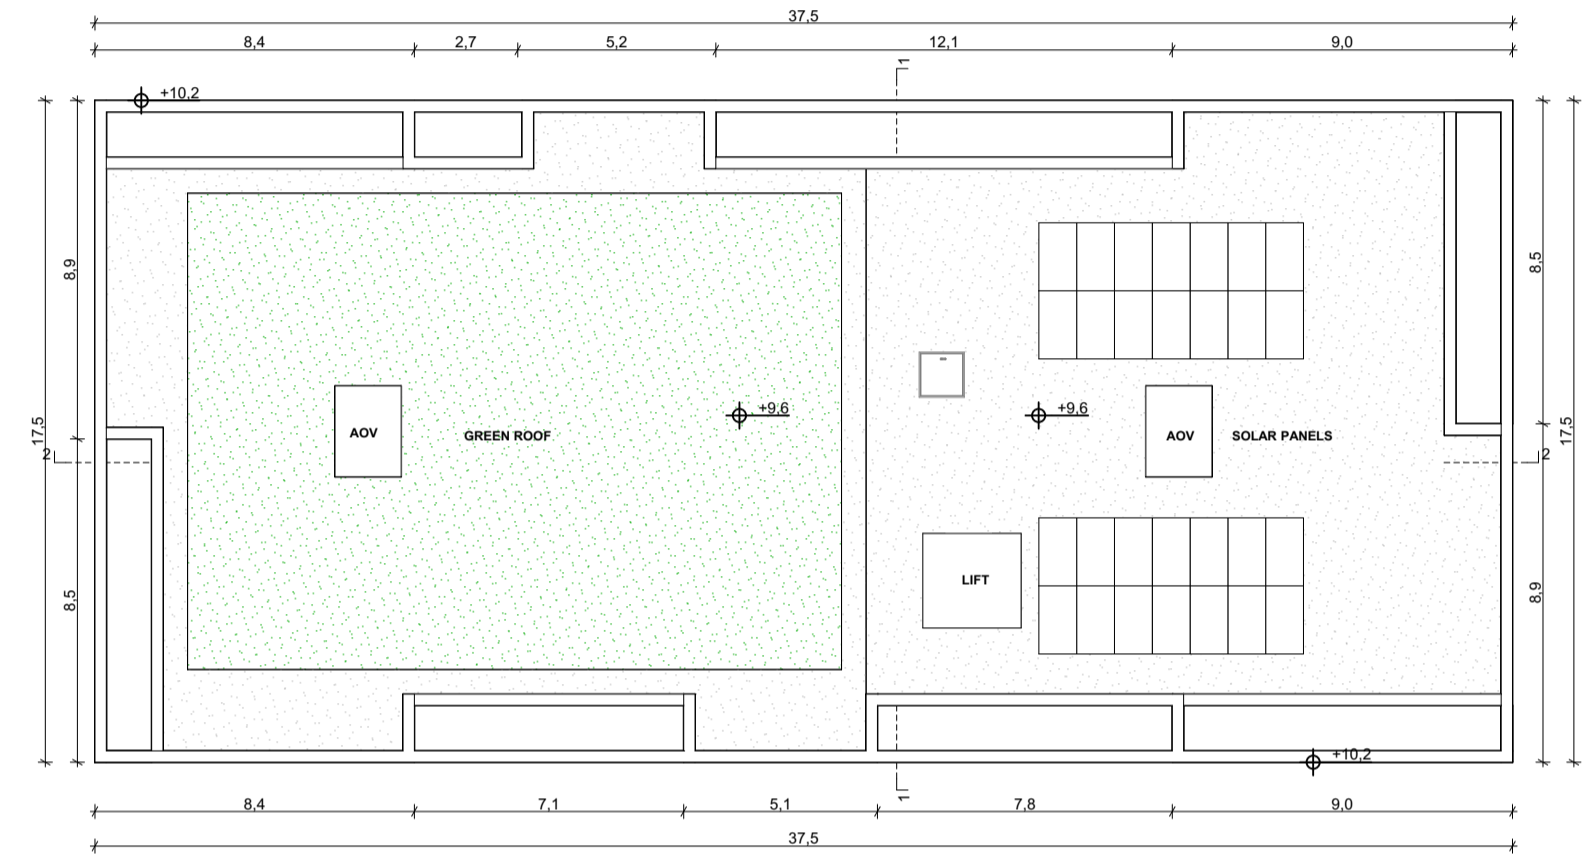


**Roof Plan**  
1:200

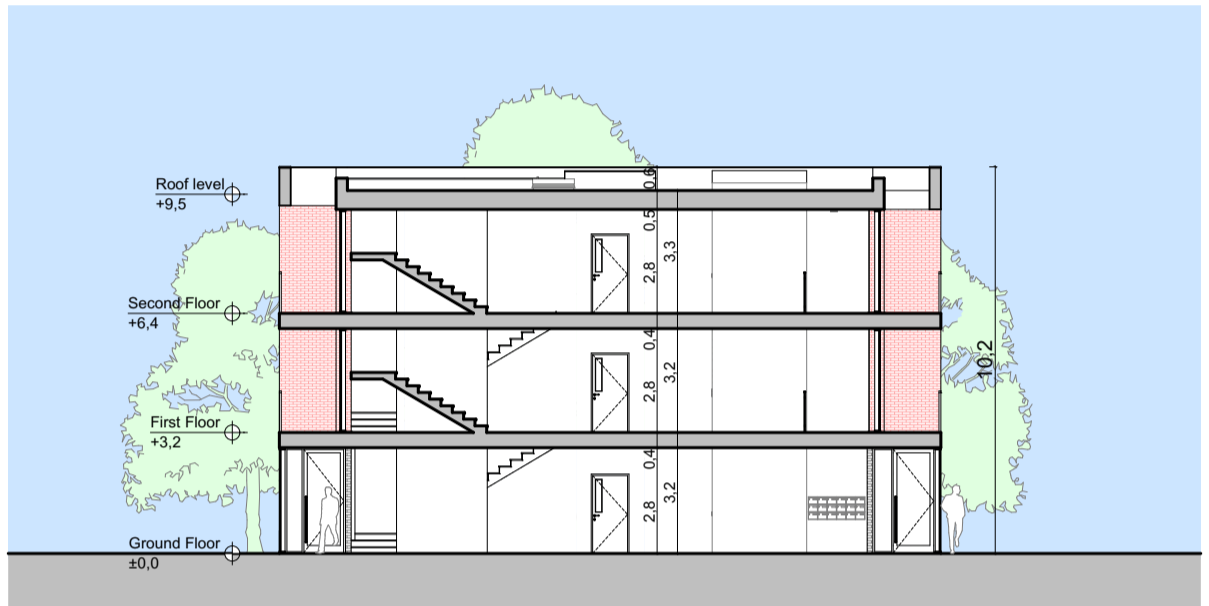

**Section 1 - 1**  
1:200




**North Elevation**  
1:200

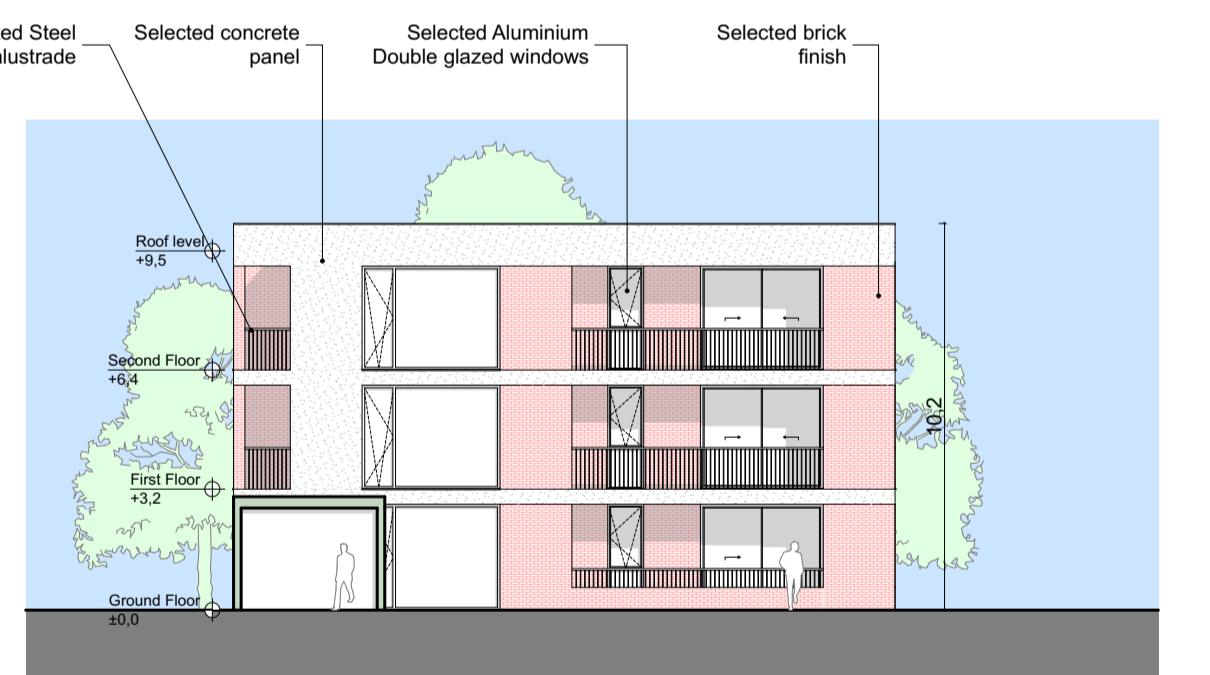

**East Elevation**  
1:200



**South Elevation**  
1:200

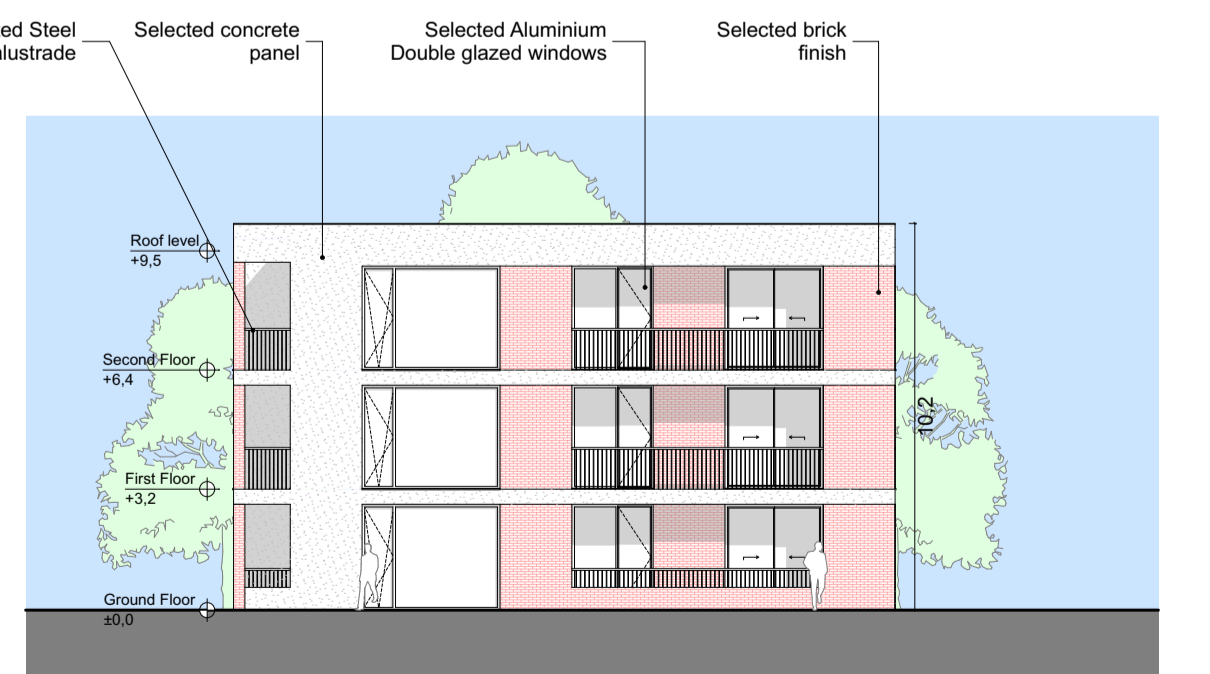


**West Elevation**  
1:200



NOTE:  
CHARACTER AREA 5 - APARTMENT BLOCKS  
- VARIATIONS OF RED BRICK, RUNNING BOND  
- CONCRETE PANEL ELEMENTS  
- DARK STEEL RAILINGS

APT NO.	APT TYPE	NET AREA
511	1B/2P	54.27
512	2B/3P	67.12
513	2B/3P	67.84
514	1B/2P	54.22
515	2B/4P	79.22
516	2B/4P	79.22
517	1B/2P	54.27
518	2B/3P	67.12
519	2B/3P	67.84
520	1B/2P	54.22
521	2B/4P	79.22
522	2B/4P	79.22
523	2B/1P	54.27
524	2B/3P	67.12
525	2B/3P	67.84
526	1B/2P	54.22
527	2B/4P	79.22
528	2B/4P	79.22

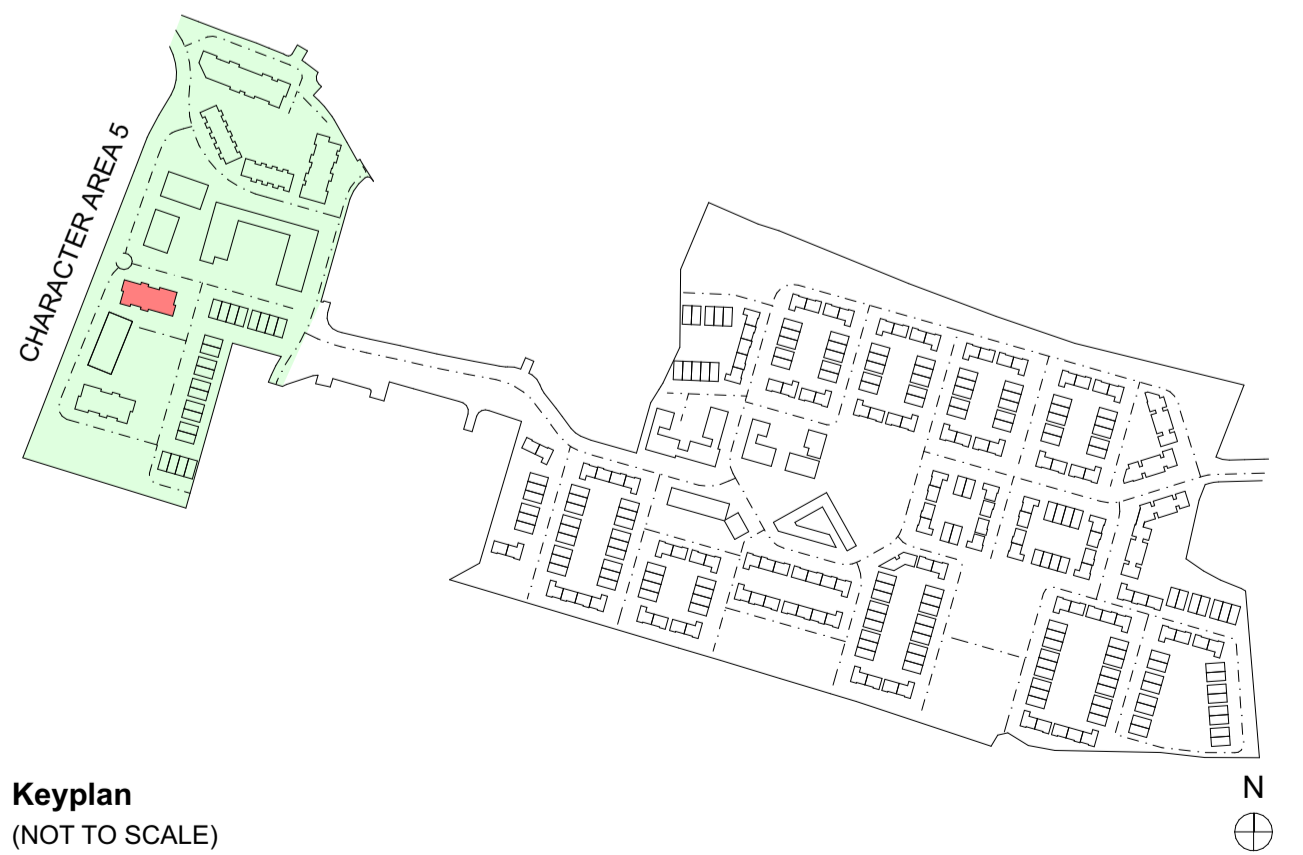

**Keyplan**  
(NOT TO SCALE)