


**DET 01 - Typical Basement Foundation**  
1:20 @A3

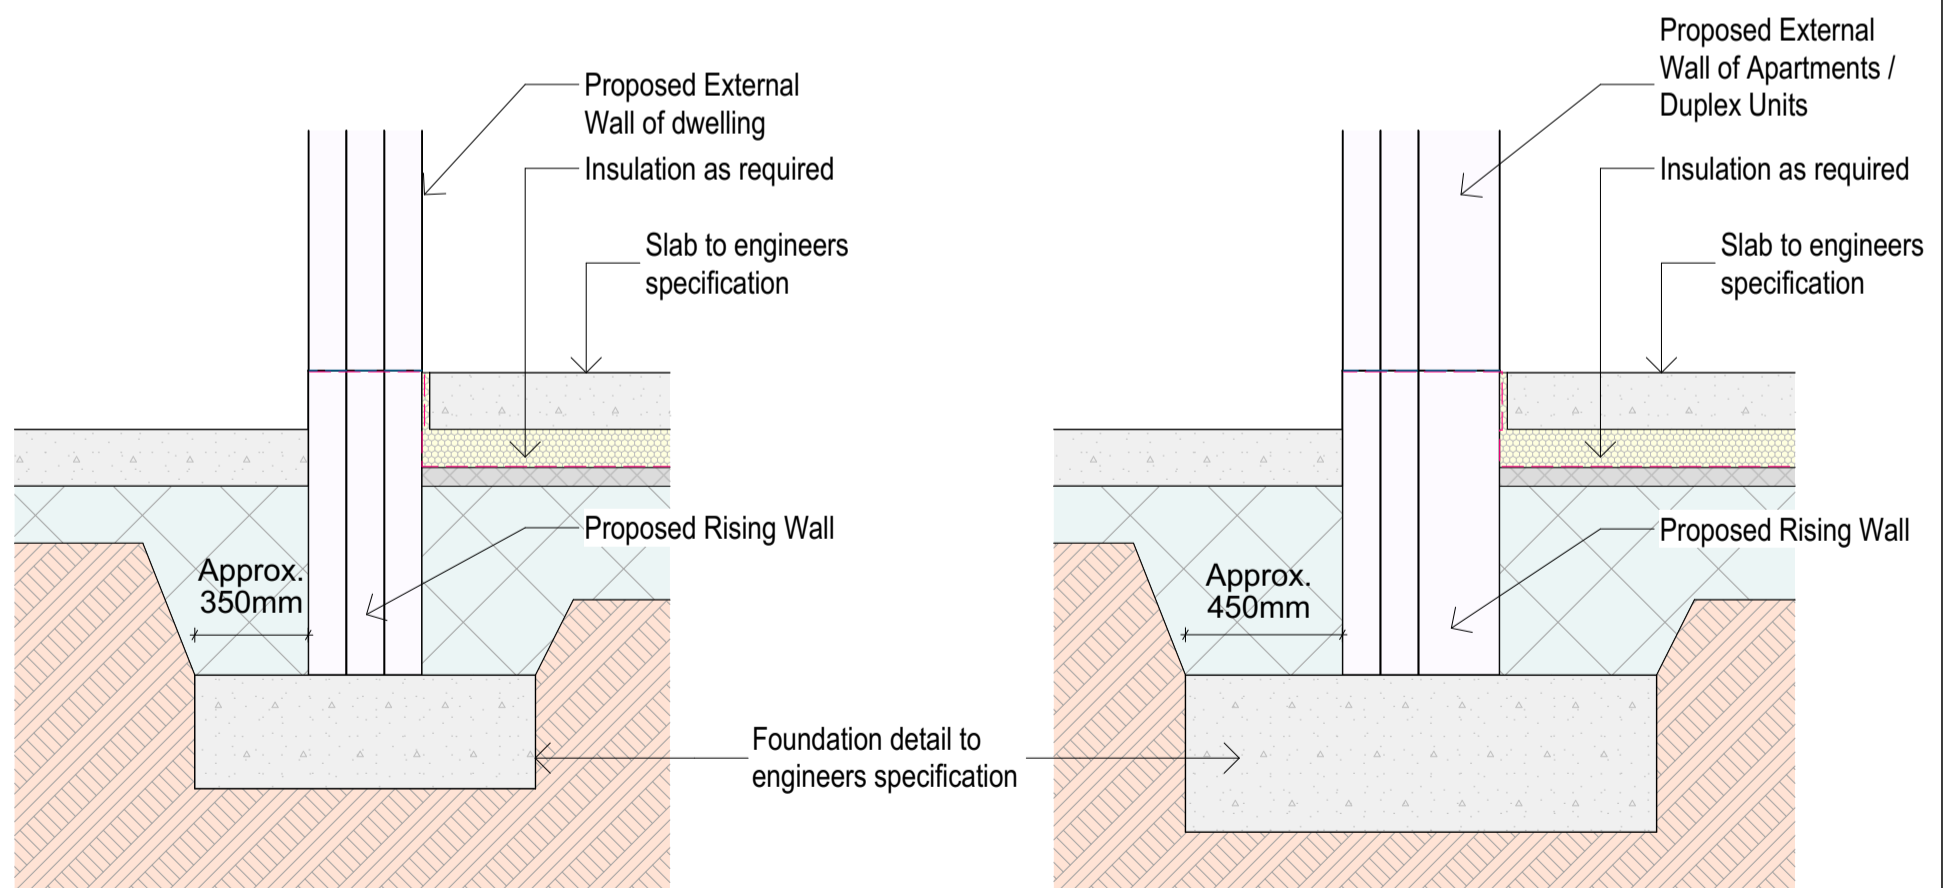

**DET 02 - Typical Housetype Foundation**  
1:20 @A3

**DET 03 - Typical Duplex / Apartment Foundation**  
1:20 @A3