
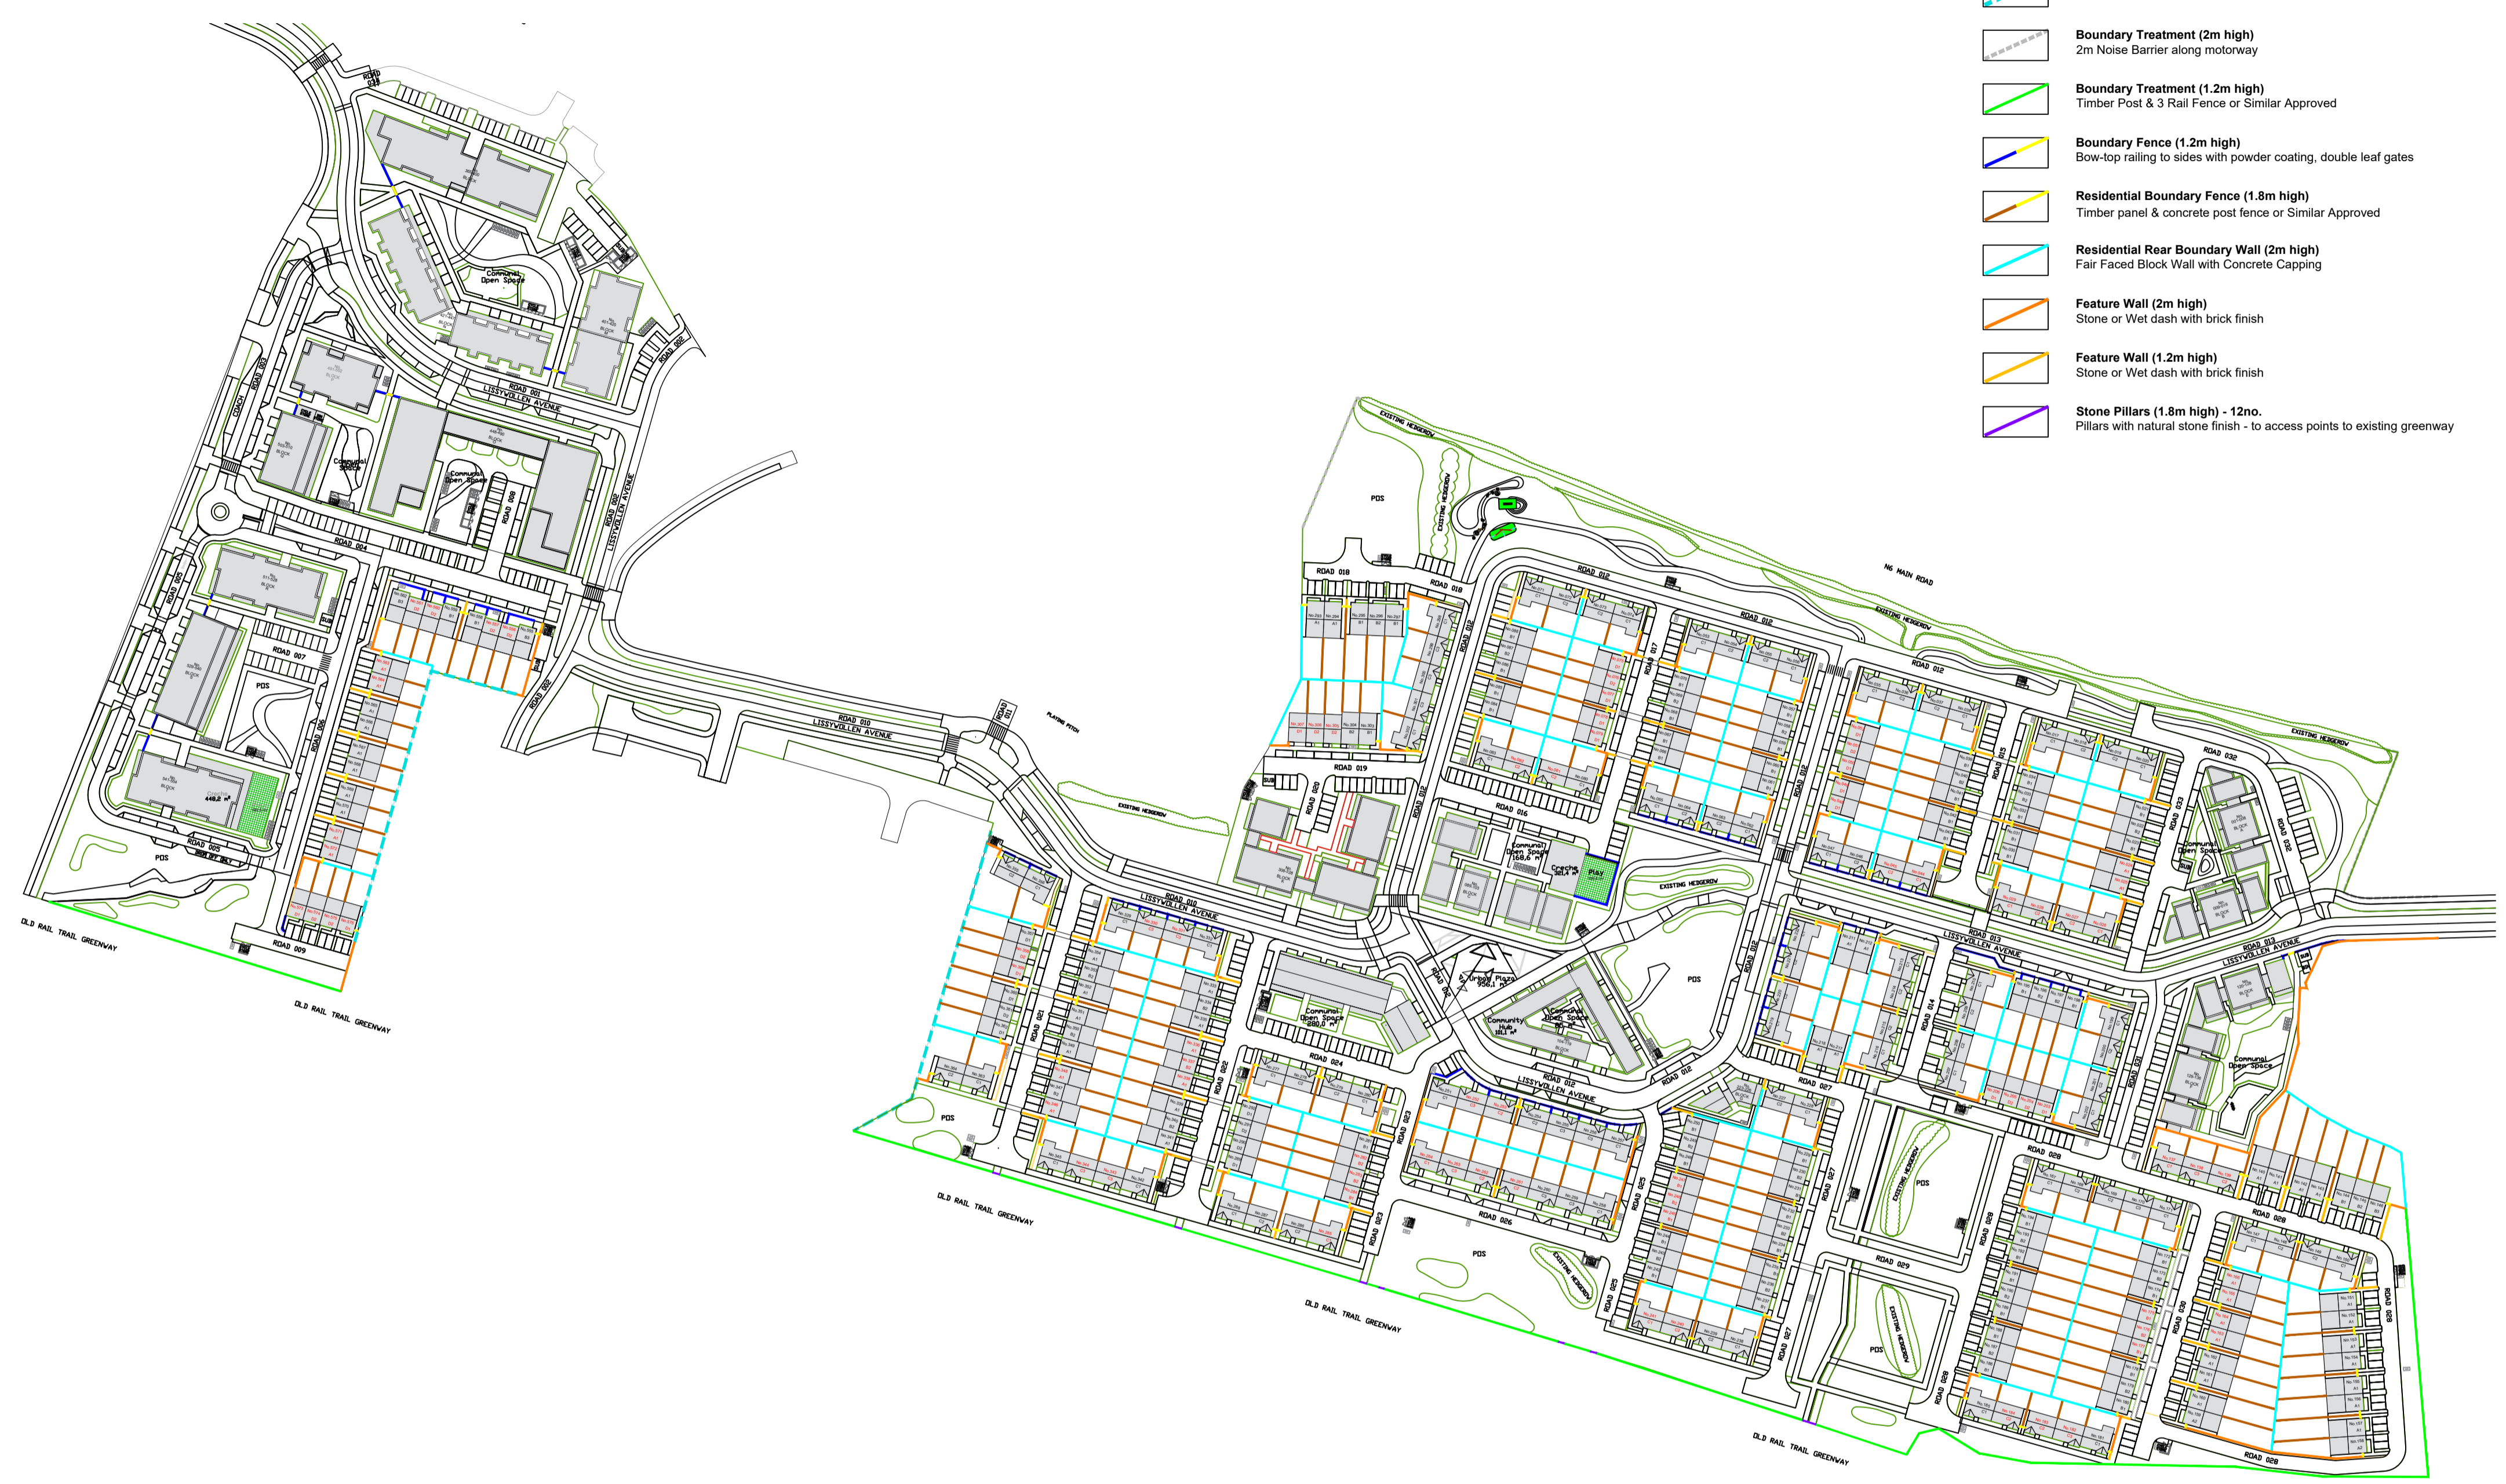
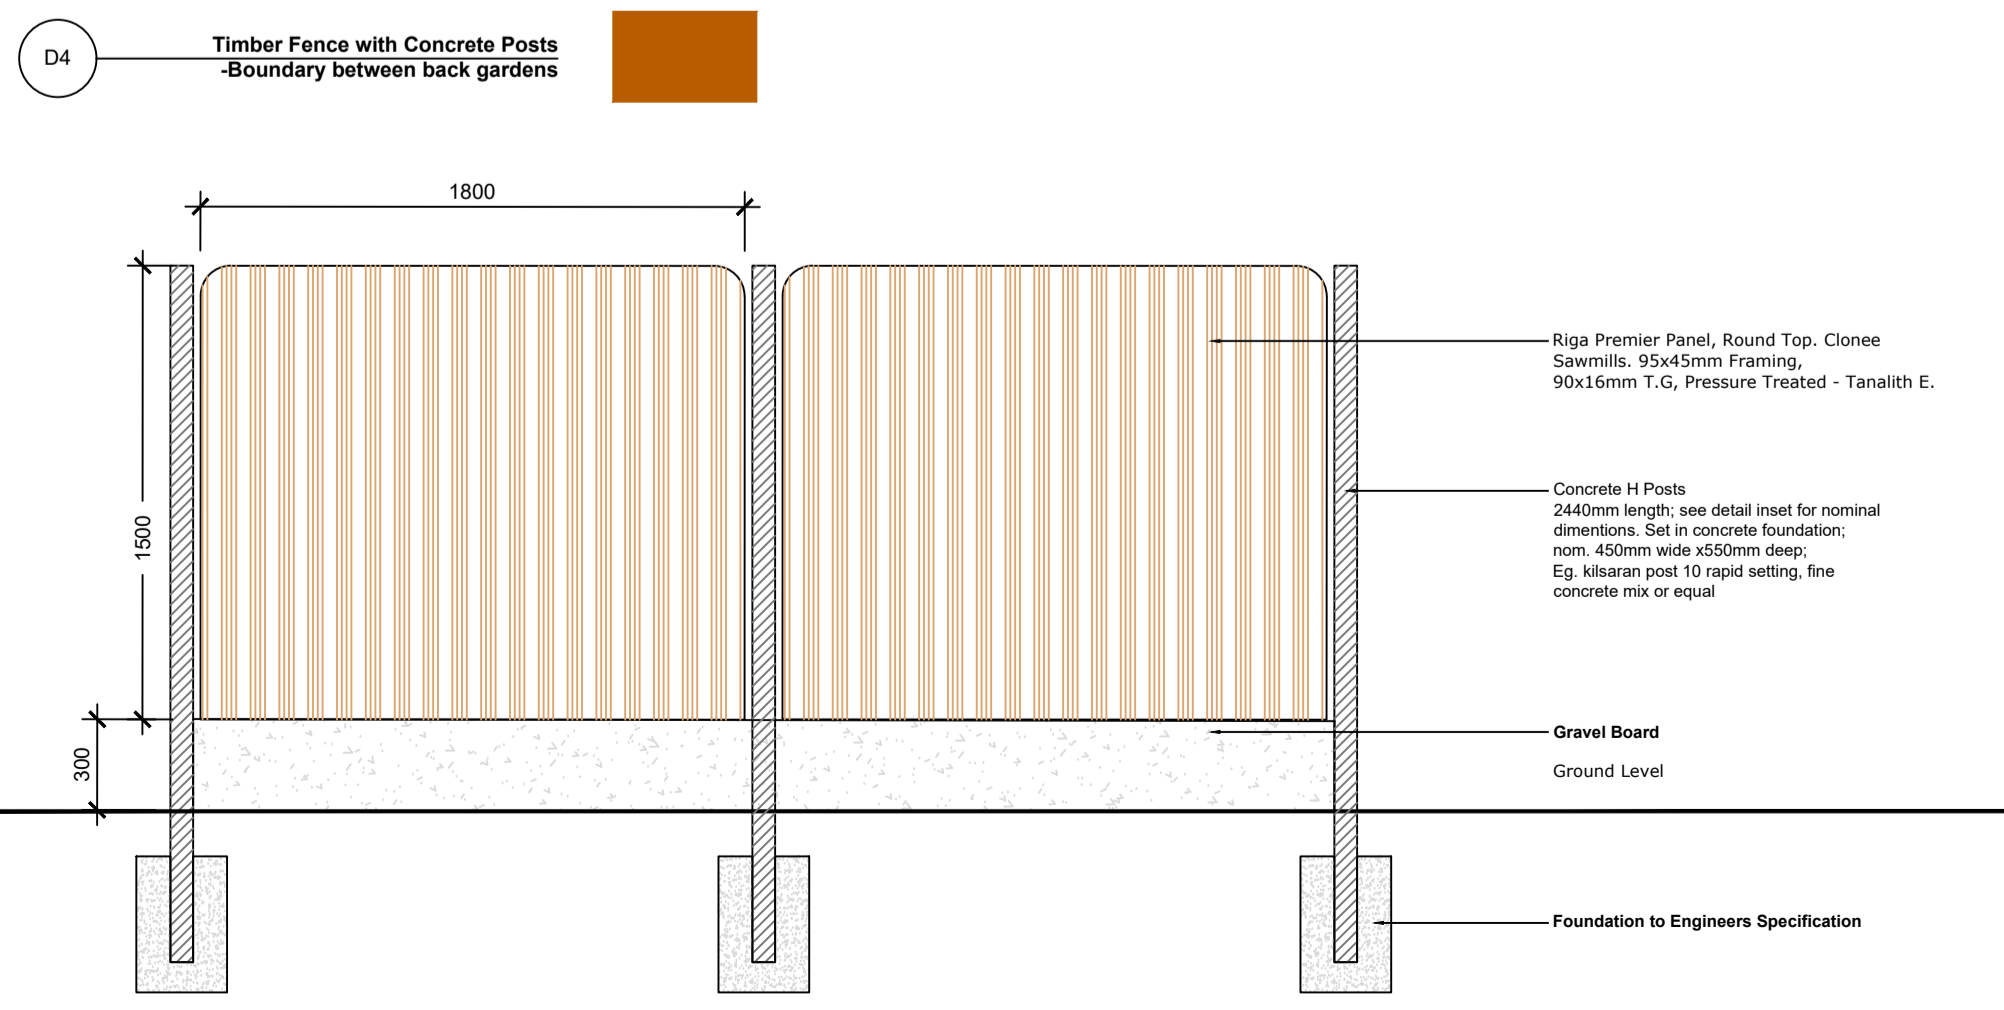
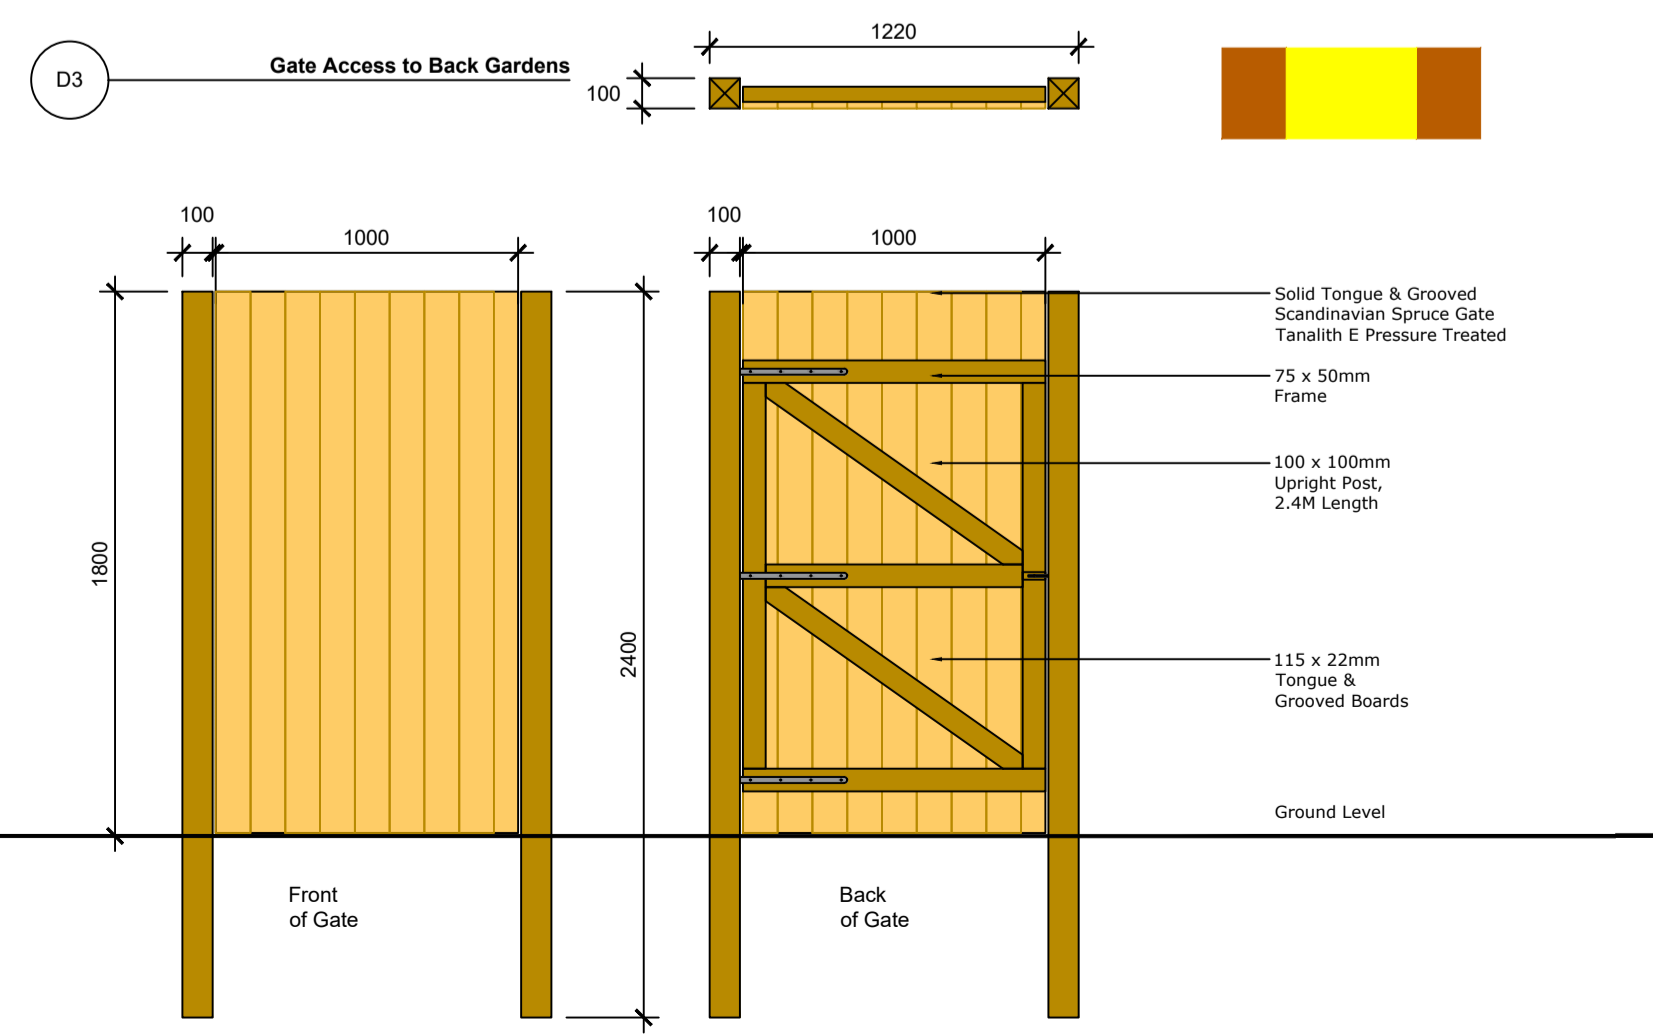
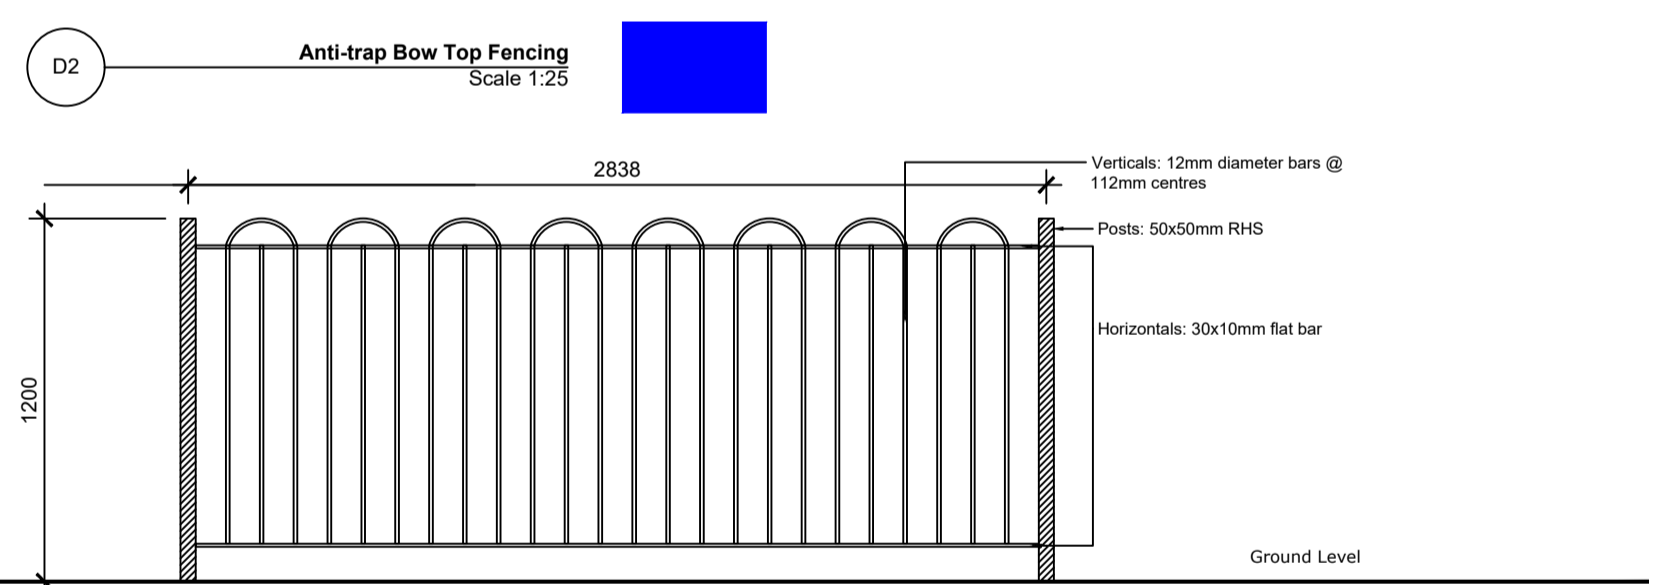


- BOUNDARY TREATMENT**
- Existing Boundary Treatment to be retained
 - Boundary Treatment (2m high)**
2m Noise Barrier along motorway
 - Boundary Treatment (1.2m high)**
Timber Post & 3 Rail Fence or Similar Approved
 - Boundary Fence (1.2m high)**
Bow-top railing to sides with powder coating, double leaf gates
 - Residential Boundary Fence (1.8m high)**
Timber panel & concrete post fence or Similar Approved
 - Residential Rear Boundary Wall (2m high)**
Fair Faced Block Wall with Concrete Capping
 - Feature Wall (2m high)**
Stone or Wet dash with brick finish
 - Feature Wall (1.2m high)**
Stone or Wet dash with brick finish
 - Stone Pillars (1.8m high) - 12no.**
Pillars with natural stone finish - to access points to existing greenway

Boundary Treatments - sc. 1:25

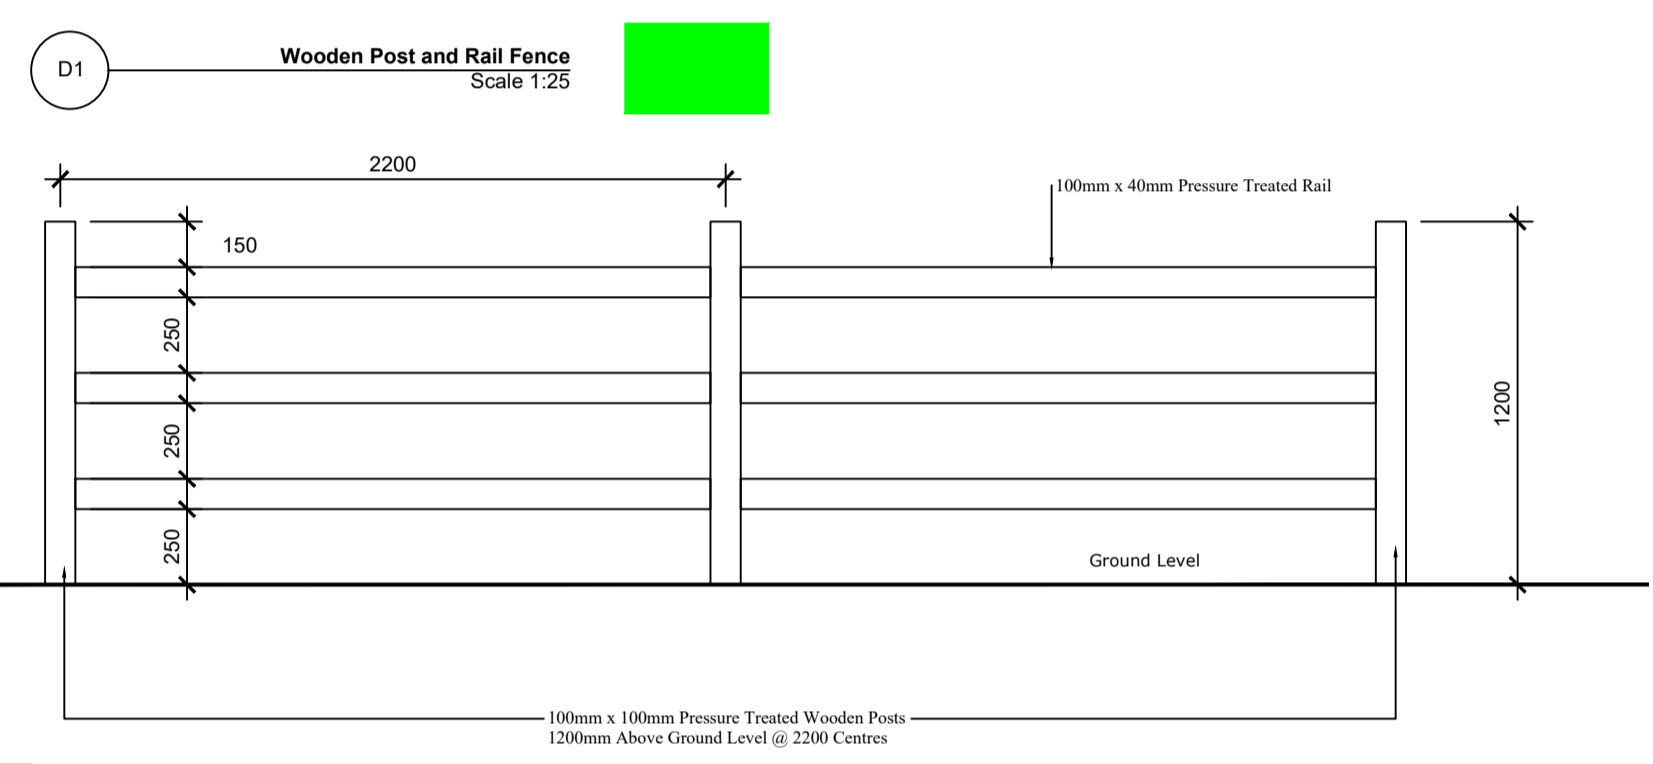

Boundary Plan - sc. 1:1500

REV	DATE	BY	CHECKED	DESCRIPTION
L	15/02/21	PL	RMD	Planning Update
K	18/12/20	PL	RMD	Planning Update
J	23/11/20	PL	RMD	Planning Update
I	03/11/20	PL	RMD	Planning Update
H	21/10/20	PL	RMD	Planning Update
G	25/09/20	PL	RMD	Planning
F	17/09/20	PL	RMD	Planning Draft
E	19/08/20	PL	RMD	Planning Draft
D	23/06/20	MIR	RMD	Revised Layout
C	05/02/20	MOT	RMD	Revised Layout
B	30/09/19	MIR	RMD	Revised Layout - Engineer Overlay
A	16/09/19	MIR	RMD	Revised Layout

Project Title: **Lissywollen, Athlone**

Client: Alanna Roadbridge Developments	Dwg No. DWG 1.4
Drawing Title: Boundary Treatment Plan 1	Scale Varies
Job No. 1463	Date 15/02/21

Ronan MacDiarmada + Associates Ltd.
Landscape Architects and Consultants.

5 Tootenhill, Rathcoole, Co. Dublin
tel: +353 1 412 4476 mob: 086 26 25 438
fax: +353 1 401 3748 e-mail: ronan@mda.ie

This Drawing is Copyright ©