
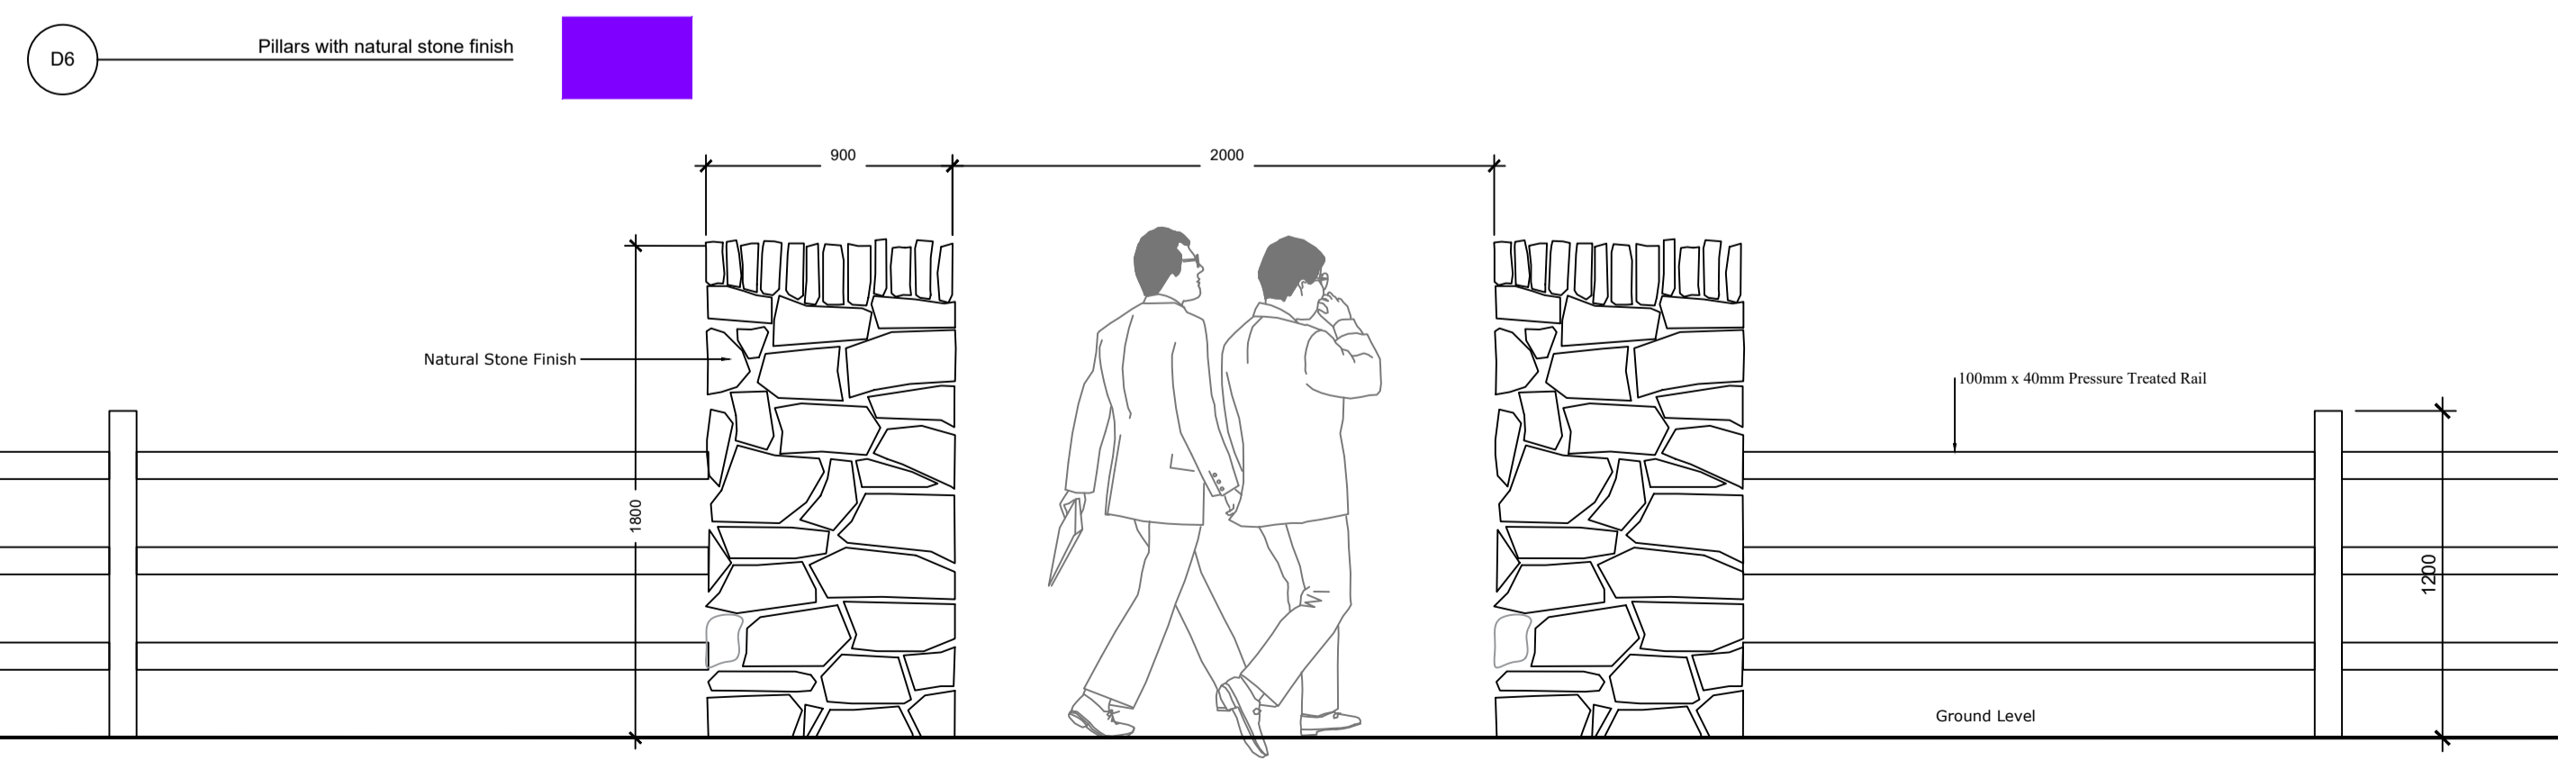
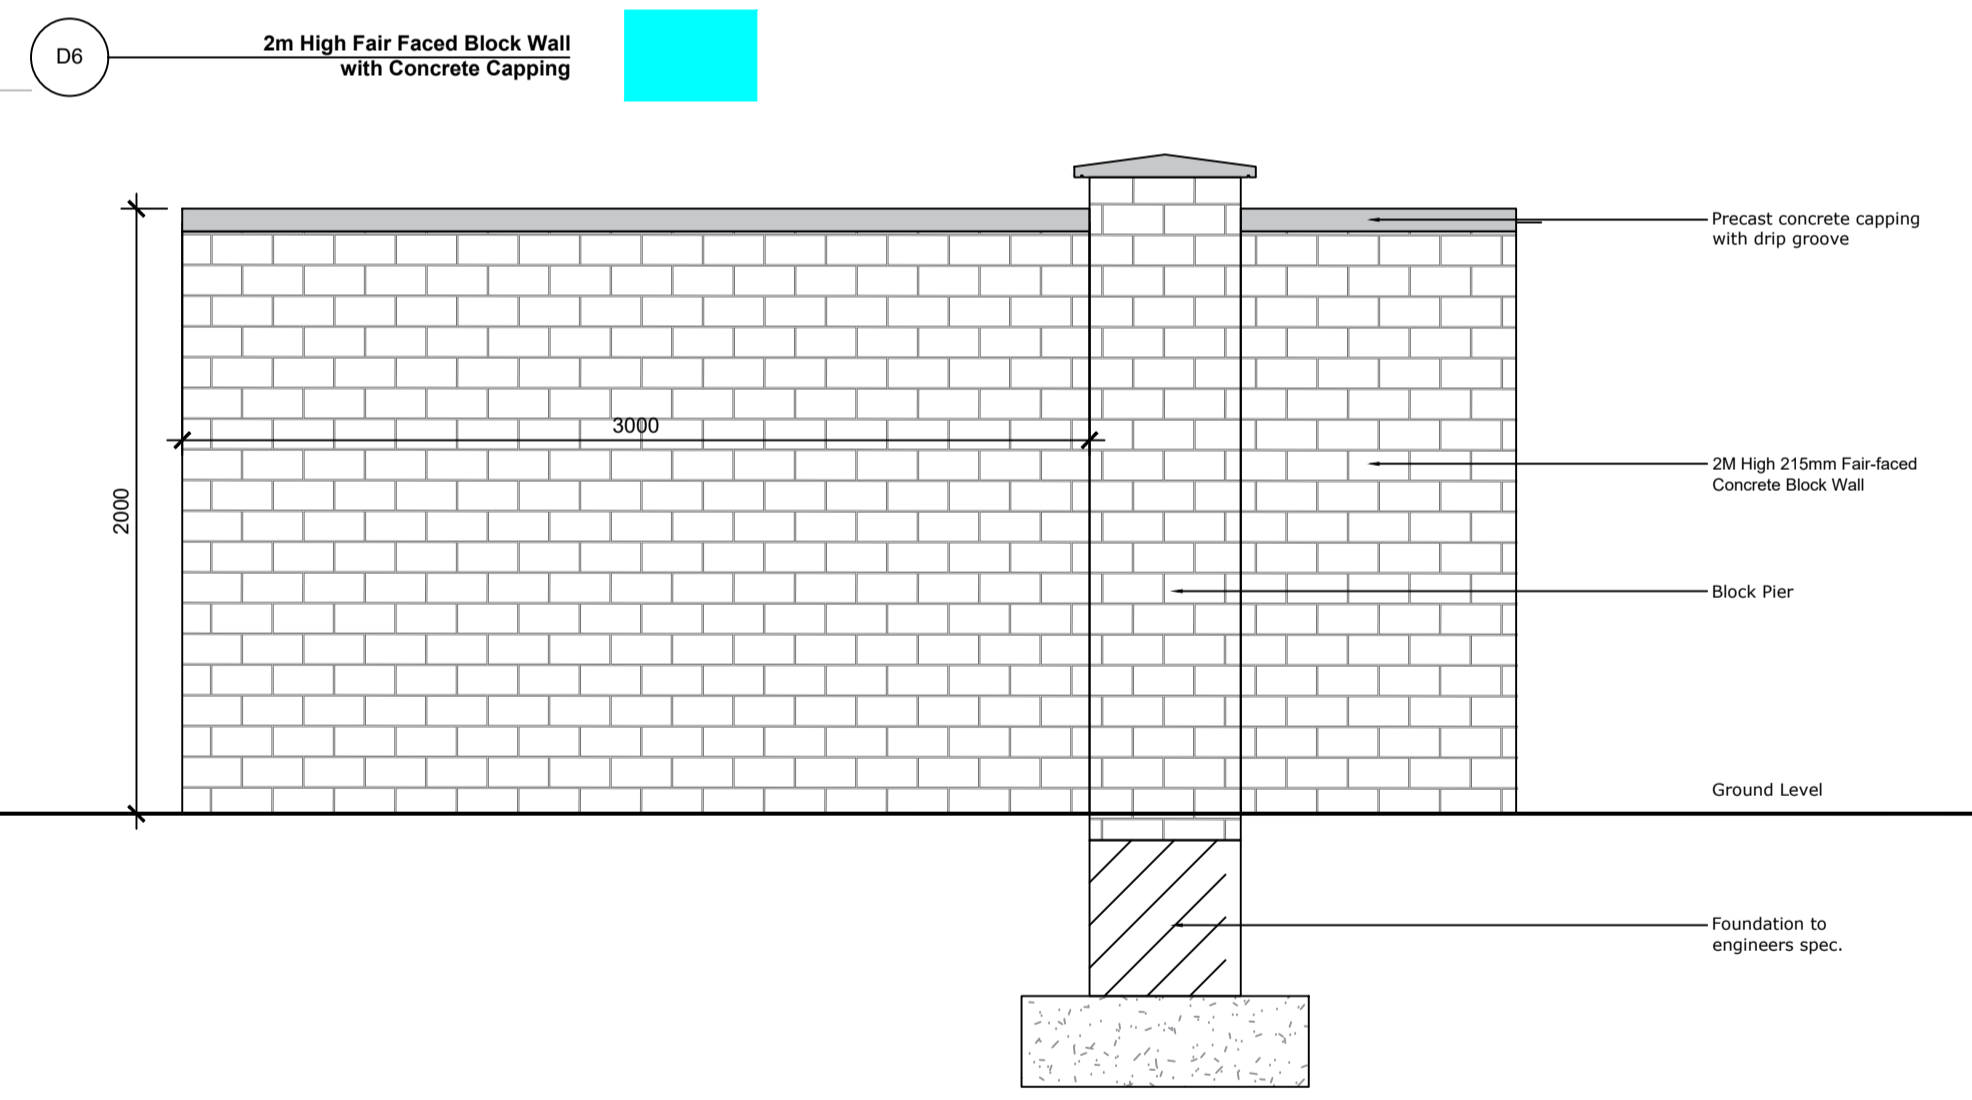


Boundary Treatments - sc. 1:25

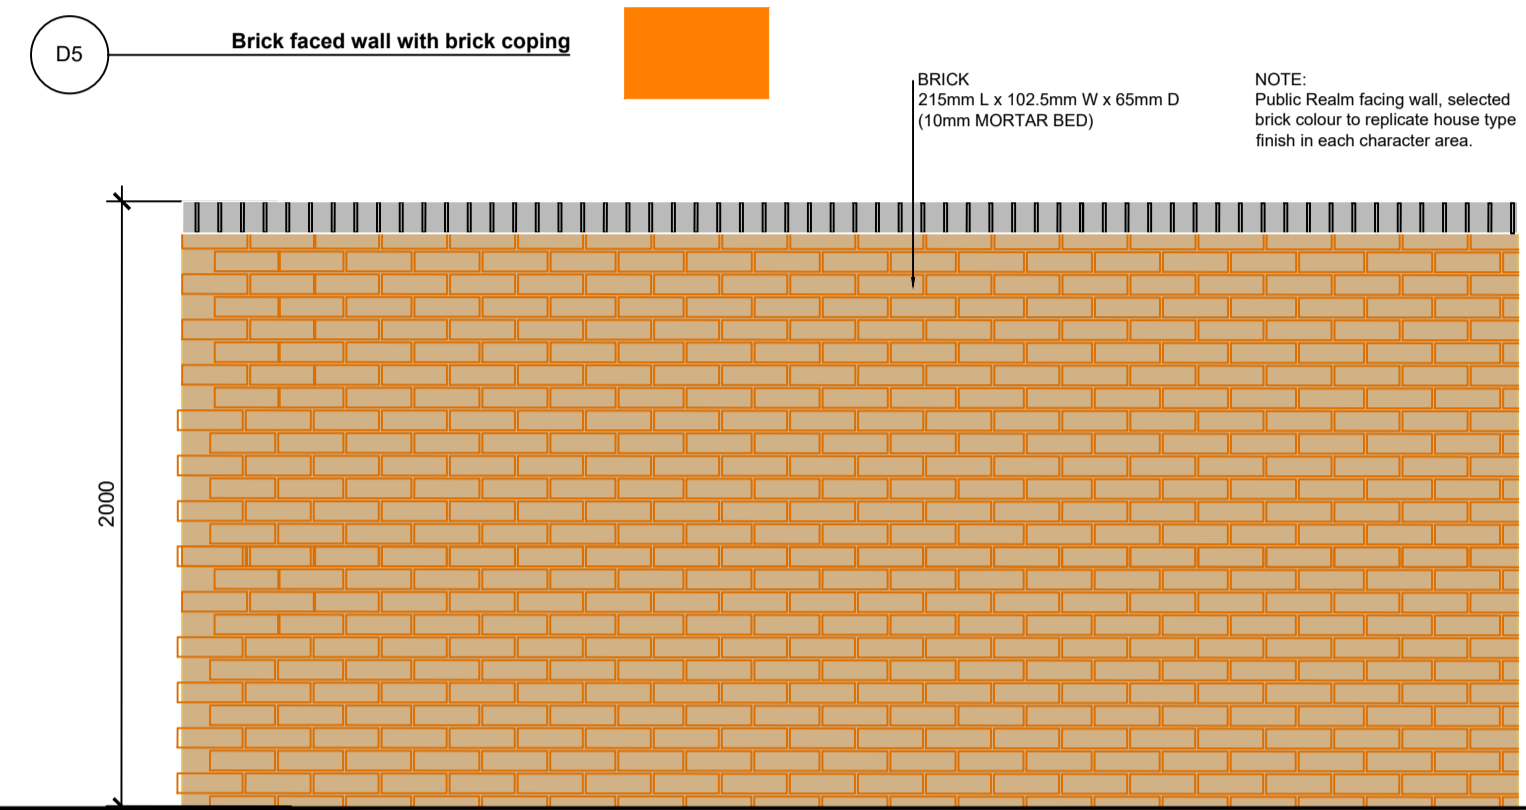

- BOUNDARY TREATMENT**
- Existing Boundary Treatment to be retained
- Boundary Treatment (2m high) 2m Noise Barrier along motorway
  - Boundary Treatment (1.2m high) Timber Post & 3 Rail Fence or Similar Approved
  - Boundary Fence (1.2m high) Bow-top railing to sides with powder coating, double leaf gates
  - Residential Boundary Fence (1.8m high) Timber panel & concrete post fence or Similar Approved
  - Residential Rear Boundary Wall (2m high) Fair Faced Block Wall with Concrete Capping
  - Feature Wall (2m high) Stone or Wet dash with brick finish
  - Feature Wall (1.2m high) Stone or Wet dash with brick finish
  - Stone Pillars (1.8m high) - 12no. Pillars with natural stone finish - to access points to existing greenway

Boundary Plan - sc. 1:1500

REV	DATE	BY	CHECKED	DESCRIPTION
L	15/02/21	PL	RMD	Planning Update
K	18/12/20	PL	RMD	Planning Update
J	23/11/20	PL	RMD	Planning Update
I	03/11/20	PL	RMD	Planning Update
H	21/10/20	PL	RMD	Planning Update
G	25/09/20	PL	RMD	Planning
F	17/09/20	PL	RMD	Planning Draft
E	19/08/20	PL	RMD	Planning Draft
D	23/06/20	MIR	RMD	Revised Layout
C	05/02/20	MOT	RMD	Revised Layout
B	30/09/19	MIR	RMD	Revised Layout - Engineer Overlay
A	16/09/19	MIR	RMD	Revised Layout

Project Title: <b>Lissywollen, Athlone</b>			
Client: <b>Alanna Roadbridge Developments</b>	Dwg No. <b>DWG 1.5</b>		
Drawing Title: <b>Boundary Treatment Plan 2</b>	Scale <b>Varies</b>		
Job No. <b>1463</b>	Date <b>15/02/21</b>		

**Ronan MacDiarmada + Associates Ltd.**  
Landscape Architects and Consultants.

5 Tootenhill, Rathcoole, Co. Dublin  
tel: +353 1 412 4476 mob: 086 26 25 438  
fax: +353 1 401 3748 e-mail: ronan@mda.ie

This Drawing is Copyright ©

